


Sheet Number	Total Sheets

Index of Sheets

Sheet No.	1	Title
Sheet No.		Typical Cross Sections
Sheet No.		Estimate of Quantities
Sheet No.		Miscellaneous Quantities
Sheet No.		Right of Way Plat
Sheet No.		Plan and Profile Sta.
Sheet No.		Standard Details
Sheet No.		Drainage Structures
Sheet No.		Cross Sections

116
141
142
143
144
145
146
147
148
149
150

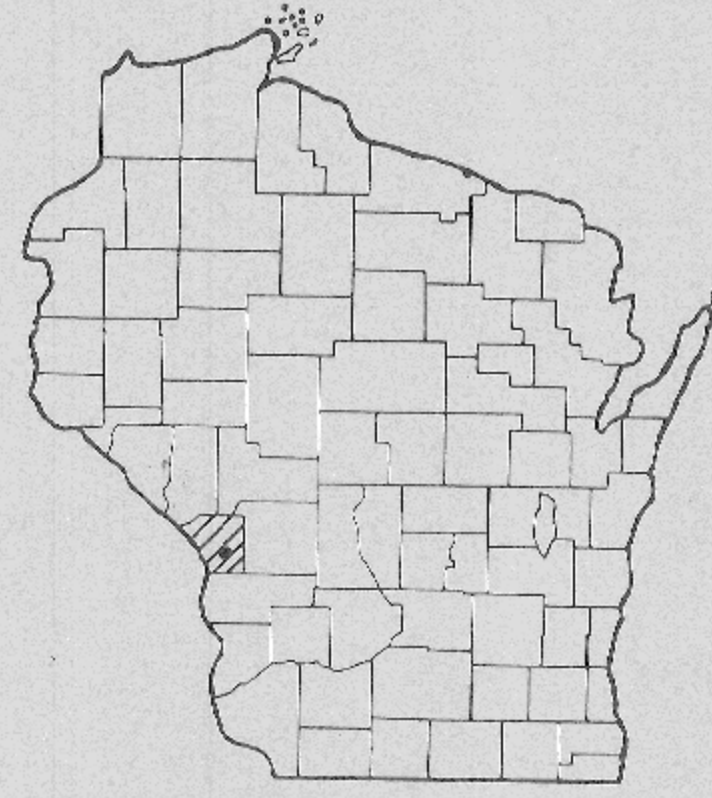

STATE OF WISCONSIN
 DEPARTMENT OF TRANSPORTATION
 DIVISION OF HIGHWAYS
 PLAN AND PROFILE OF PROPOSED
 LA CROSSE — ST. JOSEPH ROAD

SCENIC OVERLOOK


S.T.H. 33 LA CROSSE COUNTY

PROJECT IDENTIFICATION NUMBER	FEDERAL PROJECT DESIGNATION
5121-1-61	

Scales: Plan 1 in. = 20 ft.
 Profile: Hor. 1 in. = 20 ft. Vert. 1 in. = 2 ft.
 Cross Sections: Hor. 1 in. = 10 ft. Vert. 1 in. = 10 ft.


Design Designation

A. D. T.	=
A. D. T.	=
D. H. V.	=
D.	=
T.	=
V.	=

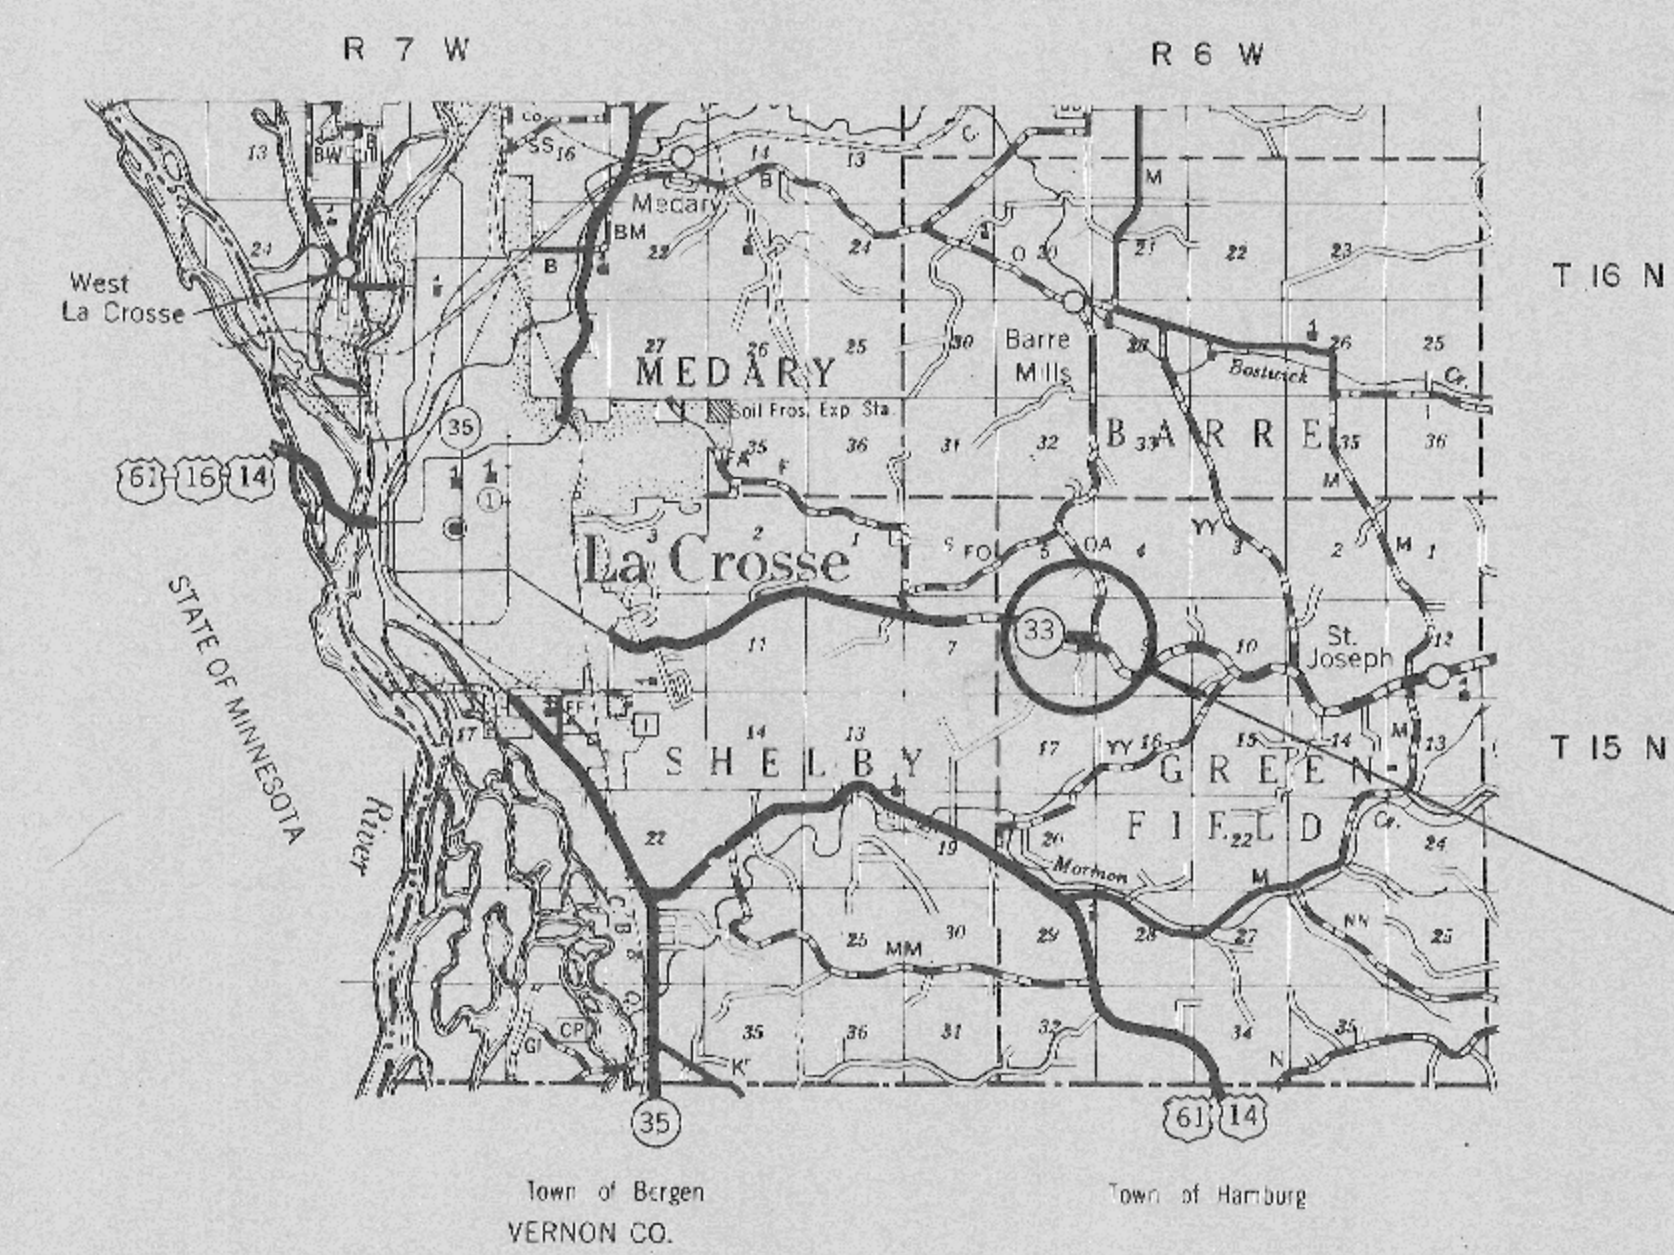

PROJECT SITE:
 N = 655,000 (± 200')
 E = 1,705,600 (± 200')
 ± 130 Feet North and ± 1320' East
 of the Center of Section 8, T 15 N,
 R 6 W.

Conventional Signs	
State Line	— — — — —
County Line	— — — — —
Township or Range Line	- - - - -
Section Line
New Right of Way Line	—————
Present Right of Way Line	—————
Wire Fence	Woven: - - - - - Barbed: - x - x -
Lot Line
Corporate or City Limits	—————
Property Line
Traveled Way or P. E.	—————
Railroads	—————
Base or Survey Line	—————
Culverts in Place	— — — — —
Culverts Required	— — — — —
Drop Inlet	□ — — — — —
Power Pole
Telephone or Telegraph Pole
Right of Way Markers
Reference Stake for Hubs Only
Marsh
Hedge
Trees
Ground Elevation	Datum Line 73.0
Grade Elevation	Datum Line 70.6

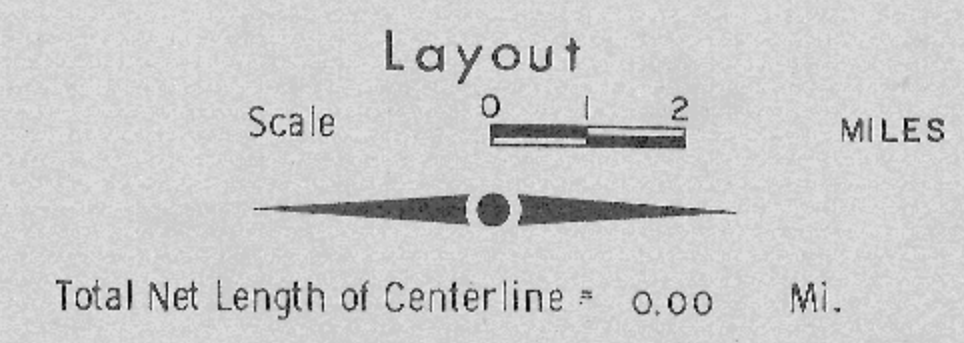

NOTE:
 COORDINATES SHOWN ARE WISCONSIN COORDINATE SYSTEM
 SOUTH ZONE COORDINATES AND ARE SCALED FROM U.S.G.S.
 TOPOGRAPHIC MAP, LA CROSSE, WISCONSIN. QUADRANGLE
 FOR IDENTIFICATION ONLY.

STATE OF WISCONSIN DEPARTMENT OF TRANSPORTATION DIVISION OF HIGHWAYS	
Surveyor <u>R.R.S.</u>	District Checker <u>R.V.R.</u>
Designer <u>M.J.V.</u>	C.O. Checker
Correct:	
Date	District Engineer
Recommended for Approval:	
Date	Chief Design Engineer
Date	State Highway Engineer
U.S. DEPARTMENT OF TRANSPORTATION FEDERAL HIGHWAY ADMINISTRATION BUREAU OF PUBLIC ROADS	
REGION 4 WISCONSIN DIVISION	
Approved:	
Date	Division Engineer

PLAN NO. 553

8

ESTIMATE OF QUANTITIES



THIS PROJECT IS TO BE EXECUTED UNDER THE STANDARD SPECIFICATIONS FOR ROAD AND BRIDGE CONSTRUCTION OF THE WISCONSIN DIVISION OF HIGHWAYS — EDITION OF 1969

FEDERAL AID REQUIRED CONTRACT PROVISIONS APPROVED NOVEMBER 15, 1968, AND SPECIAL PROVISIONS AS ATTACHED TO PROPOSALS

CONTRACT NO. 1
GRADING, BASE & SURFACING

PROJECT I.D. 5121-1-61	SHEET NUMBER	TOTAL SHEETS
FEDERAL PROJECT DESIGNATION		

SEC. NO.	STATION TO STATION	NET LENGTH OF CENTER LINE	UNCLASSIFIED EXCAVATION	CRUSHED AGGREGATE BASE COURSE	BITUMINOUS CONCRETE PAVEMENT	CULVERT PIPE CLASS III 18-INCH	APRON ENDWALLS FOR CULVERT PIPE 18-INCH	MARKER POSTS	WOVEN WIRE FENCE	SALVAGED TOPSOIL	FERTILIZER	SEEDING	INSTALLING GRILLS	FURNISHING AND INSTALLING INCINERATORS	INSTALLING TREATED TIMBER POSTS	INSTALLING PRESSURE TREATED CJRB	PLANTING PLANT MATERIAL	ROADSIDE PICNIC TABLES
			ITEM NO.	20503	30403	40701	52003	52051	61421	61601	62505	62901	53001	90001	90002	90003	90004	90005
	UNIT	LIN. FT.	C. Y.	C. Y.	TON	L. F.	EACH	EACH	L. F.	S. Y.	C. W. T.	S. Y.	EACH	EACH	EACH	EACH	L. F.	EACH
		1464	700	265	35	2	4	1330	3200	11	9500	2	2	75	12	1	4	
PROJECT TOTAL			1464	700	265	35	2	4	1330	11	9500	2	2	75	12	1	4	

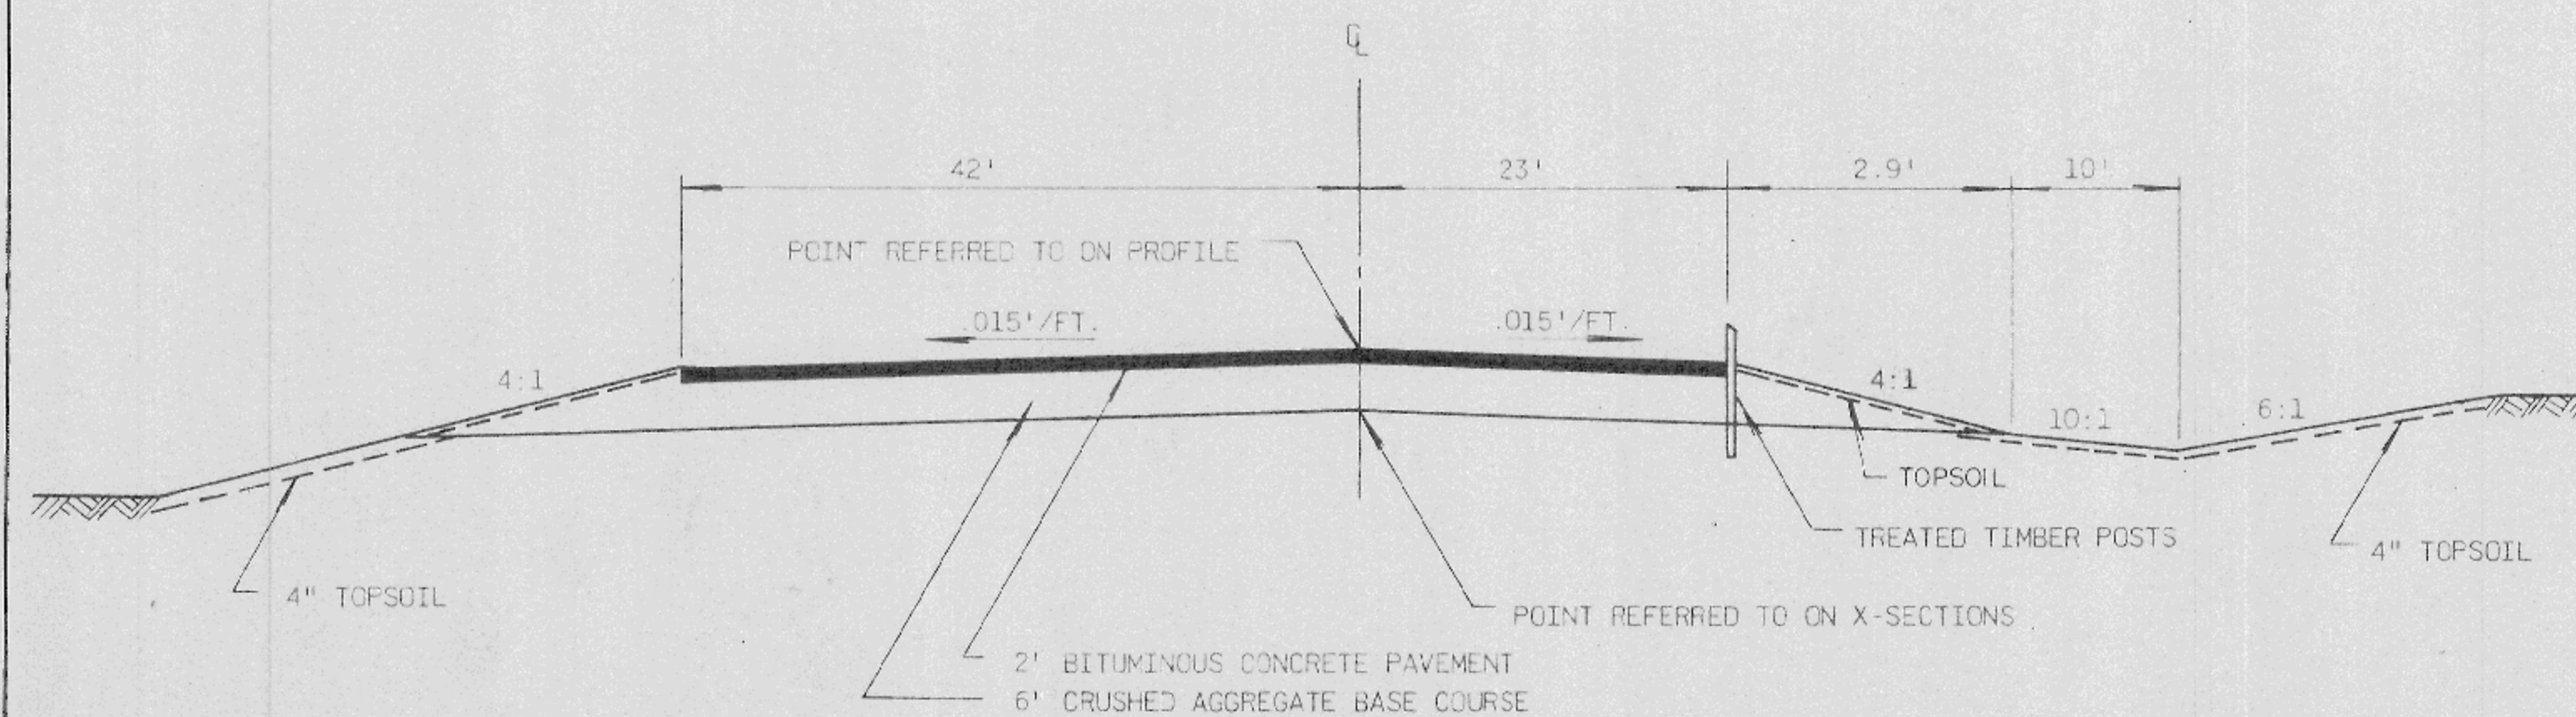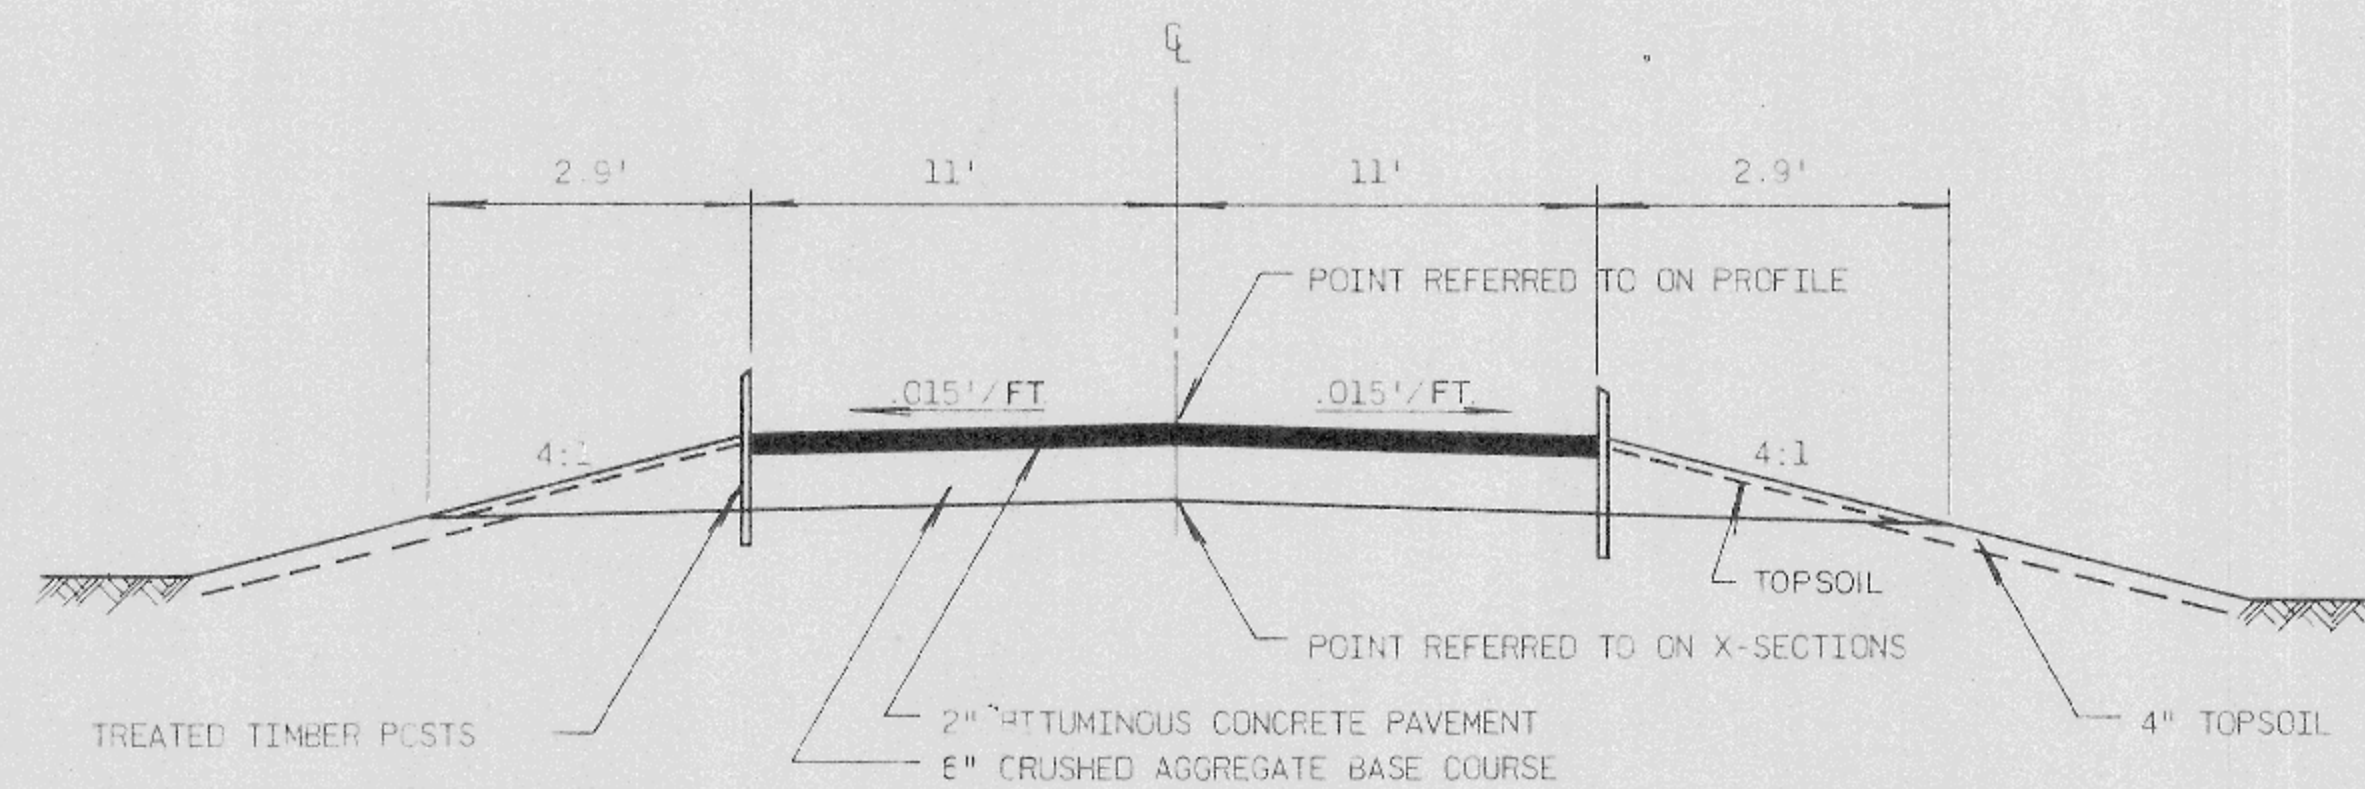

GENERAL NOTES

WHEN THE QUANTITY OF THE ITEM OF BASE COURSE IS MEASURED FOR PAYMENT BY THE CUBIC YARD, THE DEPTH OR THICKNESS SHOWN ON THE PLAN IS APPROXIMATE AND THE ACTUAL THICKNESS WILL DEPEND ON THE DISTRIBUTION OF THE MATERIAL AS DIRECTED BY THE ENGINEER.

ALL GRASS AREAS DISTURBED AS A RESULT OF CONSTRUCTION OPERATIONS SHALL BE RESTORED, FERTILIZED, AND SEEDDED.

STATE FURNISHED PICNIC TABLES WILL BE ASSEMBLED AND PLACED BY COUNTY UNDER THE ITEM OF ROADSIDE PICNIC TABLES.

STATE FURNISHED ITEMS

- PICNIC TABLES
- GRILLS
- PLANT MATERIAL
- TREATED TIMBER POSTS ✓
- PRESSURE TREATED TIMBER CURB ✓



APPLICABLE STANDARD DETAIL DRAWINGS

- 8F1-2 APRON ENDWALLS FOR CULVERT PIPE AND PIPE ARCH
- 14C1-1 TIMBER RAIL FENCE, CURB & GUARD POST, RUSTIC RAIL FENCE & MARKER POST
- 14C3-1 ROADSIDE PICNIC TABLE
- 14C5-1 CHARCOAL GRILL & INCINERATOR
- 15A1-1 MARKER POSTS & MARKER POSTS FOR RIGHT-OF-WAY
- 15B1-1 WOVEN WIRE FENCE

STANDARD ABBREVIATIONS

ABANDON	ABND.	MAILING ADDRESS	#0000
ABSTRACT	ABS.	MANHOLE	M.H.
ACCESS POINT	A. P.	MANUFACTURING	MFG.
ACRES	AC.	MAXIMUM	MAX.
ADDITION	ADD.	MEASURED	(M)
AGRICULTURAL	AGRI.	MILE	MI.
AHEAD	AH.	MILK ROOM	M.R.
AND OTHERS	ET. AL.	MINIMUM	MIN.
AND WIFE	ET. UX.	MONUMENT	MON.
APARTMENT	APT.	MOTEL	MO.
ASSUMED	(A)	MUNICIPAL	MCPL.
AUXILIARY REFERENCE LINE	A. R.	NORTHEAST	NE
AVENUE	AVE.	NORTHWEST	NW
BACK	BK.	NUMBER	NO.
BARN	B.	OUTLOT	O. L.
BASE LINE	B.L.	PARALLEL	PLL
BEARING LONG CHORD	B. L. C.	PAVEMENT	PAV'T.
BITUMINOUS	BIT.	PERMANENT	PERM.
BLOCK	BLK.	POINT OF CURVATURE	P. C.
BOULEVARD	BLVD.	POINT OF INTERSECTION	P. I.
BRICK	BRK.	POINT OF TANGENCY	P. T.
BUILDINGS	BLDGS.	POINT OF COMPOUND CURVE	P. C. C.
CATCH BASIN	C. B.	POINT OF REVERSE CURVE	P. R. C.
CEMETERY	CEM.	POINT ON CURVE	P. O. C.
CENTERLINE	CL	PRIVATE DRIVE	P. D.
CENTRAL ANGLE	Δ	PROJECT	PROJ.
CHANNEL	CH.	PROPERTY LINE	P. L.
CHANNEL CHANGE	CH. CH.	QUIT CLAIM DEED	Q. C. D.
CHICKEN HOUSE	C. H.	RADIUS	R
COMMERCIAL	COMM.	RAILROAD	RR.
COMPANY	COM.	RAILWAY	RY.
COMPUTED	(C)	REFERENCE LINE	RL
CONCRETE	CONC.	RELOCATED	REL.
CONSTRUCTION	CONST.	REQUIRED	REQ'D.
CORN CRIB	C. C.	RESIDENTIAL	RES.
CORNER	COR.	RESTAURANT	REST.
CORPORATION	CORP.	RIGHT	RT.
CORRUGATED	CORR.	RIGHT OF WAY	R.W.
COUNTY	CO.	ROAD	RD.
COUNTY TRUNK HIGHWAY	C. T. H.	ROADWAY	RDWY.
CREEK	CR.	SANITARY	SAN.
CULVERT	CULV.	SCALED	(S)
DEED	(D)	SCHOOL	SCH.
DEGREE OF CURVE	D	SECTION	SEC.
DISPOSAL	DISP.	SERVICE STATION	S. S.
DISTRICT	DIST.	SEPTIC TANK	SEP.
DRIVE	DR.	SIDEWALK	SWK.
DRIVEWAY	DWY.	SHED	S.
ESTATE	EST.	SOUTHEAST	SE
EXISTING	EX.	SOUTHWEST	SW
EXTERNAL DISTANCE	E	SPECIAL CROSSING	S. C.
FACTORY	FACT.	SPECIAL DRIVE	S. D.
FEDERAL AID PROJECT	F. A. P.	SQUARE	SQ.
FIELD ENTRANCE	F. E.	STANDARD	STD.
FIRE HYDRANT	F. H.	STATE TRUNK HIGHWAY	S. T. H.
FOOT (FEET)	FT.	STATION	STA.
FOUNDATION	FDN.	STORY	STY.
FRAME	FR.	STREET	ST.
GARAGE	G.	SUBDIVISION	SUBD.
GOVERNMENT	GOV. T.	SURVEY	(S)
GREEN HOUSE	G. H.	TANGENT	TAN.
HIGHWAY	HWY.	TANGENT LENGTH OF CURVE	T
HOTEL	HO.	TAPER	TAP.
HOUSE	H.	TAVERN	TAV.
HOUSE TRAILER	H. T.	TEMPORARY	TEMP.
INCHES	IN.	TRANSIT LINE	T
INCORPORATED	INC.	TRANSMISSION TOWER	T. T.
INCLUSIVE	INCL.	UNITED STATES COAST & GEODETIC SURVEY	U. S. C. & G. S.
INTERSECTION ANGLE	I	UNITED STATES GEOLOGICAL SURVEY	U. S. G. S.
INTERSTATE HIGHWAY	I. H.	UNITED STATE HIGHWAY	U. S. Highway
IRON PIN	I. P.	VENDEE	VDE.
ISLAND	IS.	VENDOR	VDR.
LEFT	LT.	VITRIFIED	VIT.
LENGTH OF CURVE	L	WAREHOUSE	WH.
LESSEE	LSE.	WATER TOWER	W. T.
LESSOR	LSR.	WELL	W.
LIMITED HIGHWAY EASEMENT	L. H. E.	WINDMILL	WM.
MACHINERY SHED	M. S.	WOOD	WD.
MAGNETIC	MAG.		

COUNTY AND HIGHWAY	ROUTE AND SECTION	CLASS AND AGREEMENT		B. P. R. REGION DIVISION	SHEET NUMBER	TOTAL SHEETS
		STATE	FEDERAL			
32.2	125.0	21.8		4 WIS.	4	
CONST. PROJECT						

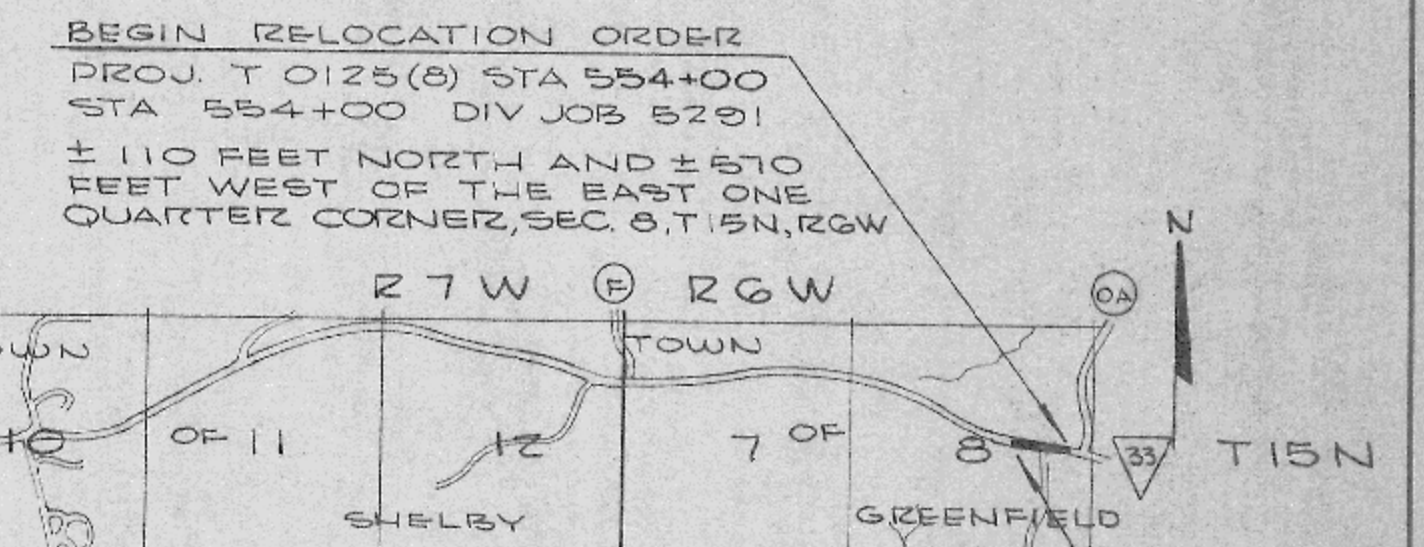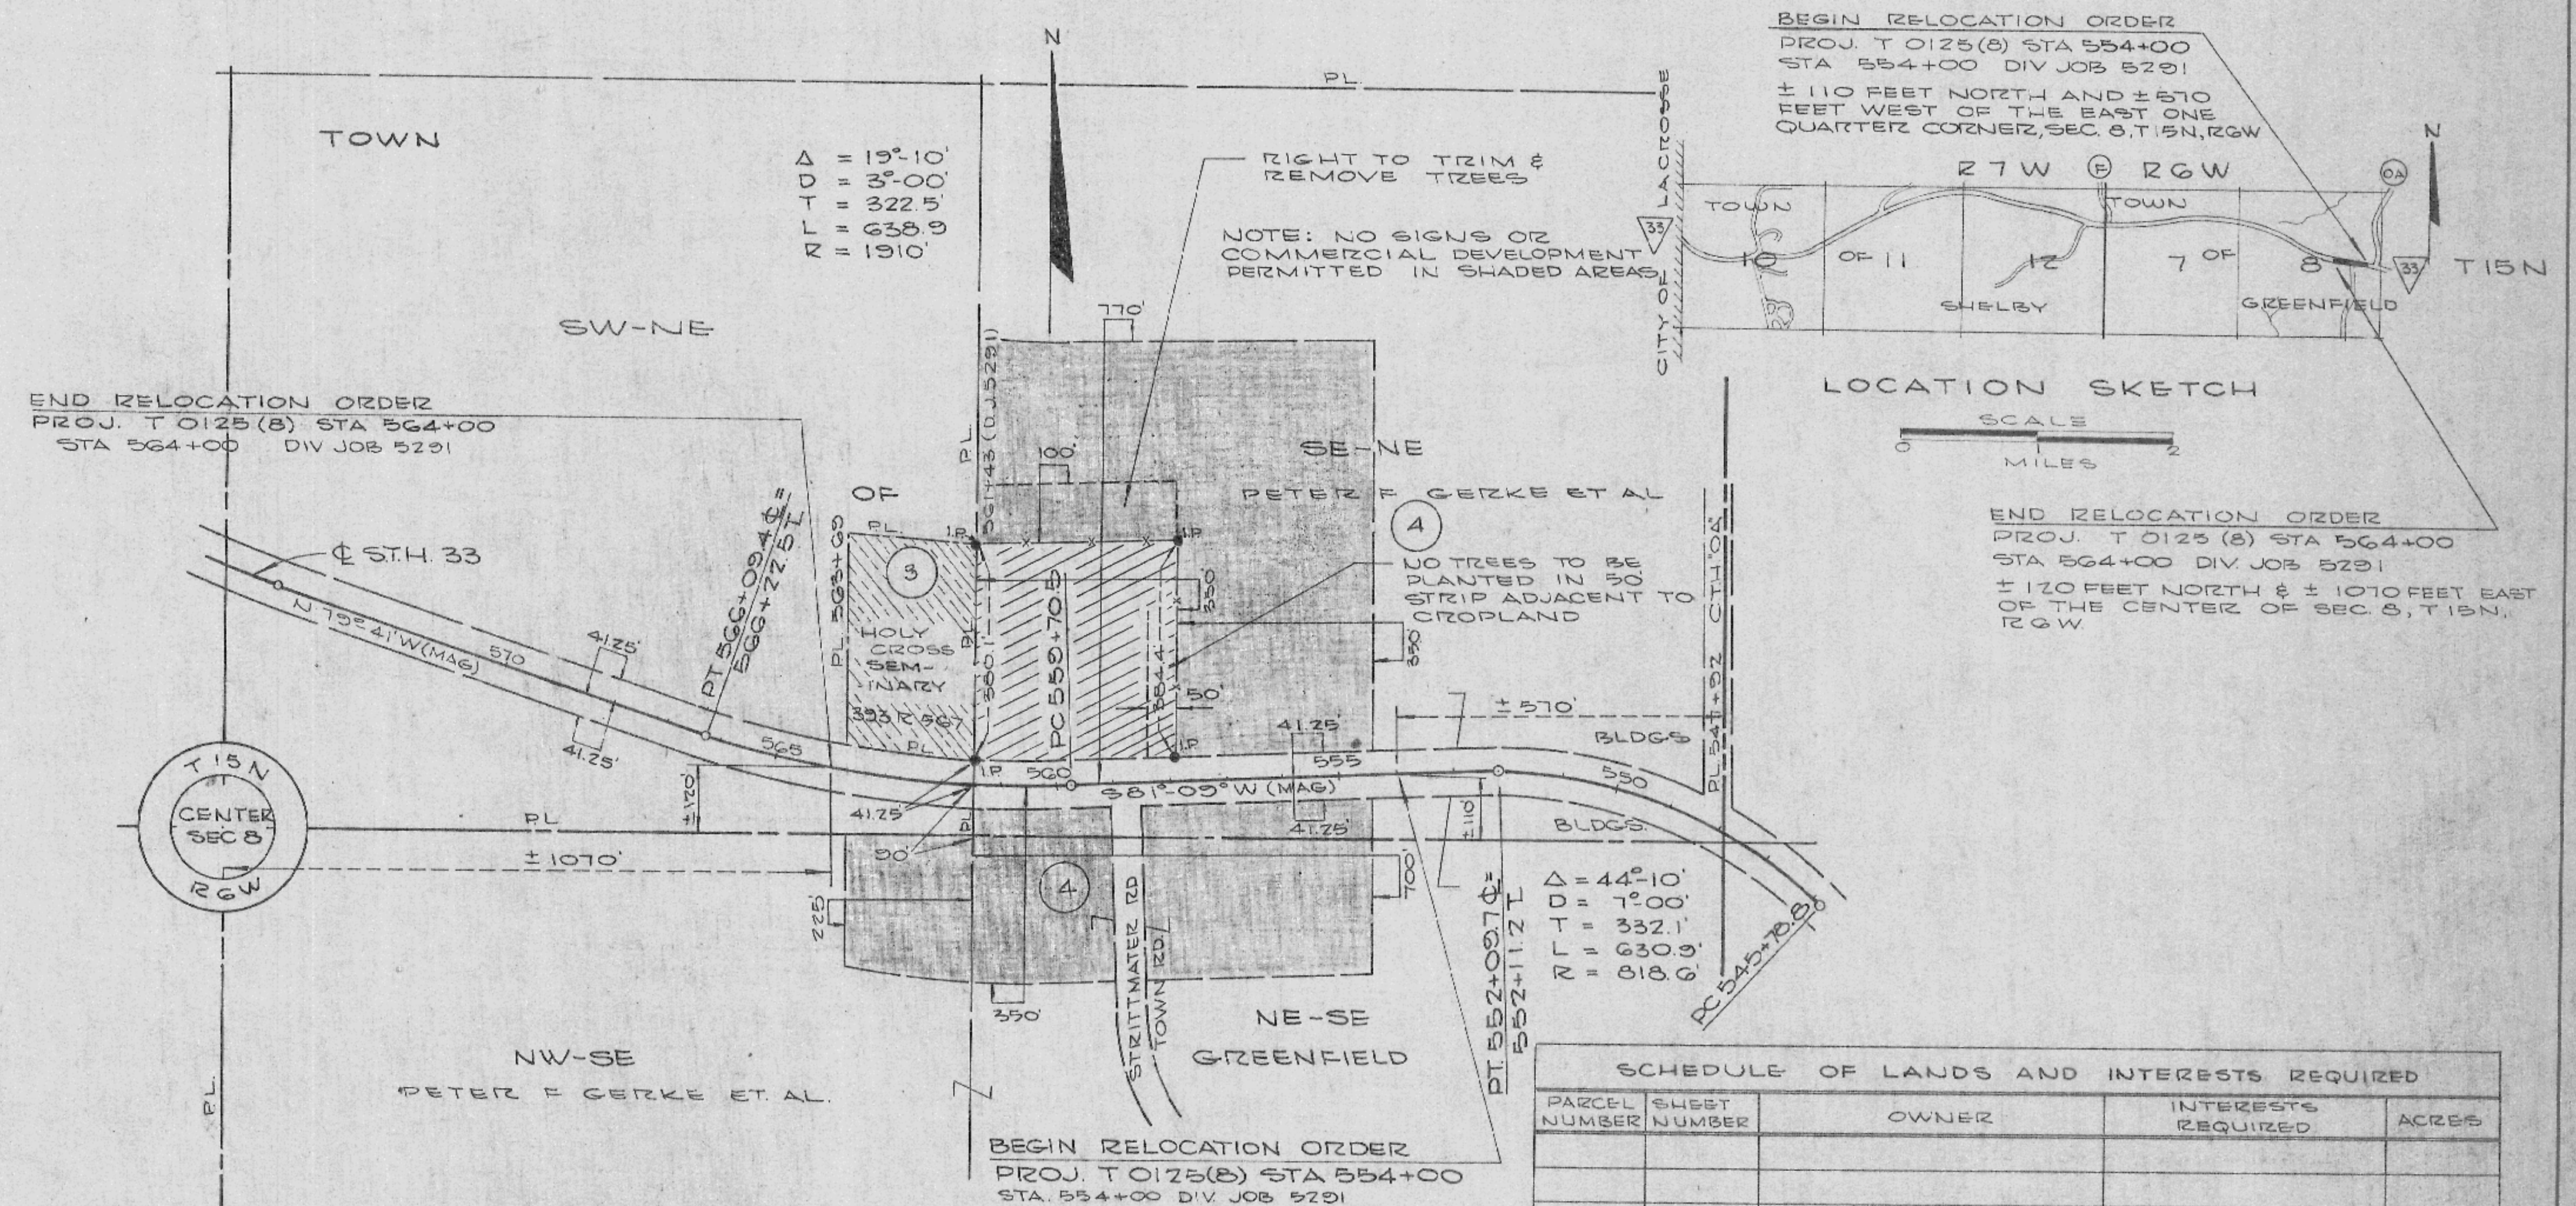

SCHEDULE OF LANDS AND INTERESTS REQUIRED

PARCEL NUMBER	SHEET NUMBER	OWNER	INTERESTS REQUIRED	ACRES
3	4	HOLY CROSS SEMINARY	FEE SIMPLE	1.98
4	"	PETER F GERKE ET AL.	FEE SIMPLE SCENIC EASEMENT	3.05 14.75

CONVENTIONAL SIGNS

STATE LINE	=====	CEMETERY	[Cem.]	HIGHWAY HIGHWAY SEPARATION	
COUNTY LINE	=====	FOUNDATION	[Fdn.]	HIGHWAY OVERPASS	
TOWNSHIP AND RANGE LINES	-----	GAS PUMP ISLAND	[Gas Pump]	RAIL LINE OVERPASS	
SECTION LINE	-----	BUILDING	[type]	ALL OTHER BRIDGES	
QUARTER LINE	-----	IRON PIN	[I.P.]	STREAM OR RIVER	~~~~~
SIXTEENTH LINE	-----	POWER POLE	[P.P.]	LAKE	(name)
NEW CENTERLINE	-----	TELEPHONE POLE	[T.P.]	CATTLE PASS	
NEW R/W LINE	-----	RAIL LINE		& RELOCATED STREAM OR RIVER	~~~~~
OLD R/W LINE	-----	TRANSMISSION TOWER AND LINE	[X+]	TRAVELED WAY (Shown only in area of Frontage Roads, Interchanges or Dual Lanes)	
PROPERTY LINE	-----	UNDERGROUND CABLE MARKER	-----		
CORPORATE LIMITS	-----	WELL	[W]		
SLOPE INTERCEPTS	-----	STONE MONUMENT	[M]		
LOT, TIE AND OTHER MINOR DASHED LINES	-----	SEPTIC TANK	[S.T.]		
UNDERGROUND FACILITY (POWER, TELEPHONE, TELEGRAPH, GAS, ETC.)	-----	WINDMILL	[W.M.]		
NO ACCESS	-----				
LIMITED HIGHWAY EASEMENT	-----				

STATE HIGHWAY COMMISSION OF WISCONSIN
PLAT OF RIGHT OF WAY REQUIRED
 PROJECT T 0125 (8)
 LA CROSSE - ST JOSEPH ROAD
 (SCENIC OVERLOOK)


STH 33
 LACROSSE COUNTY
 SCALE
 LENGTH 0.189 MILES
 0 200 400 FEET
 DATED 26 APRIL 1967

REVISION DATE
 7-31-66

SCALE 1" = 40'

QUANT.	DECIDUOUS TREES
12	ASH, GREEN
6	BIRCH, WHITE
2	BIRCH, WHITE (3-STEM CLUMP)
5	OAK, RED

QUANT.	EVERGREEN TREES
20	PINE, WHITE

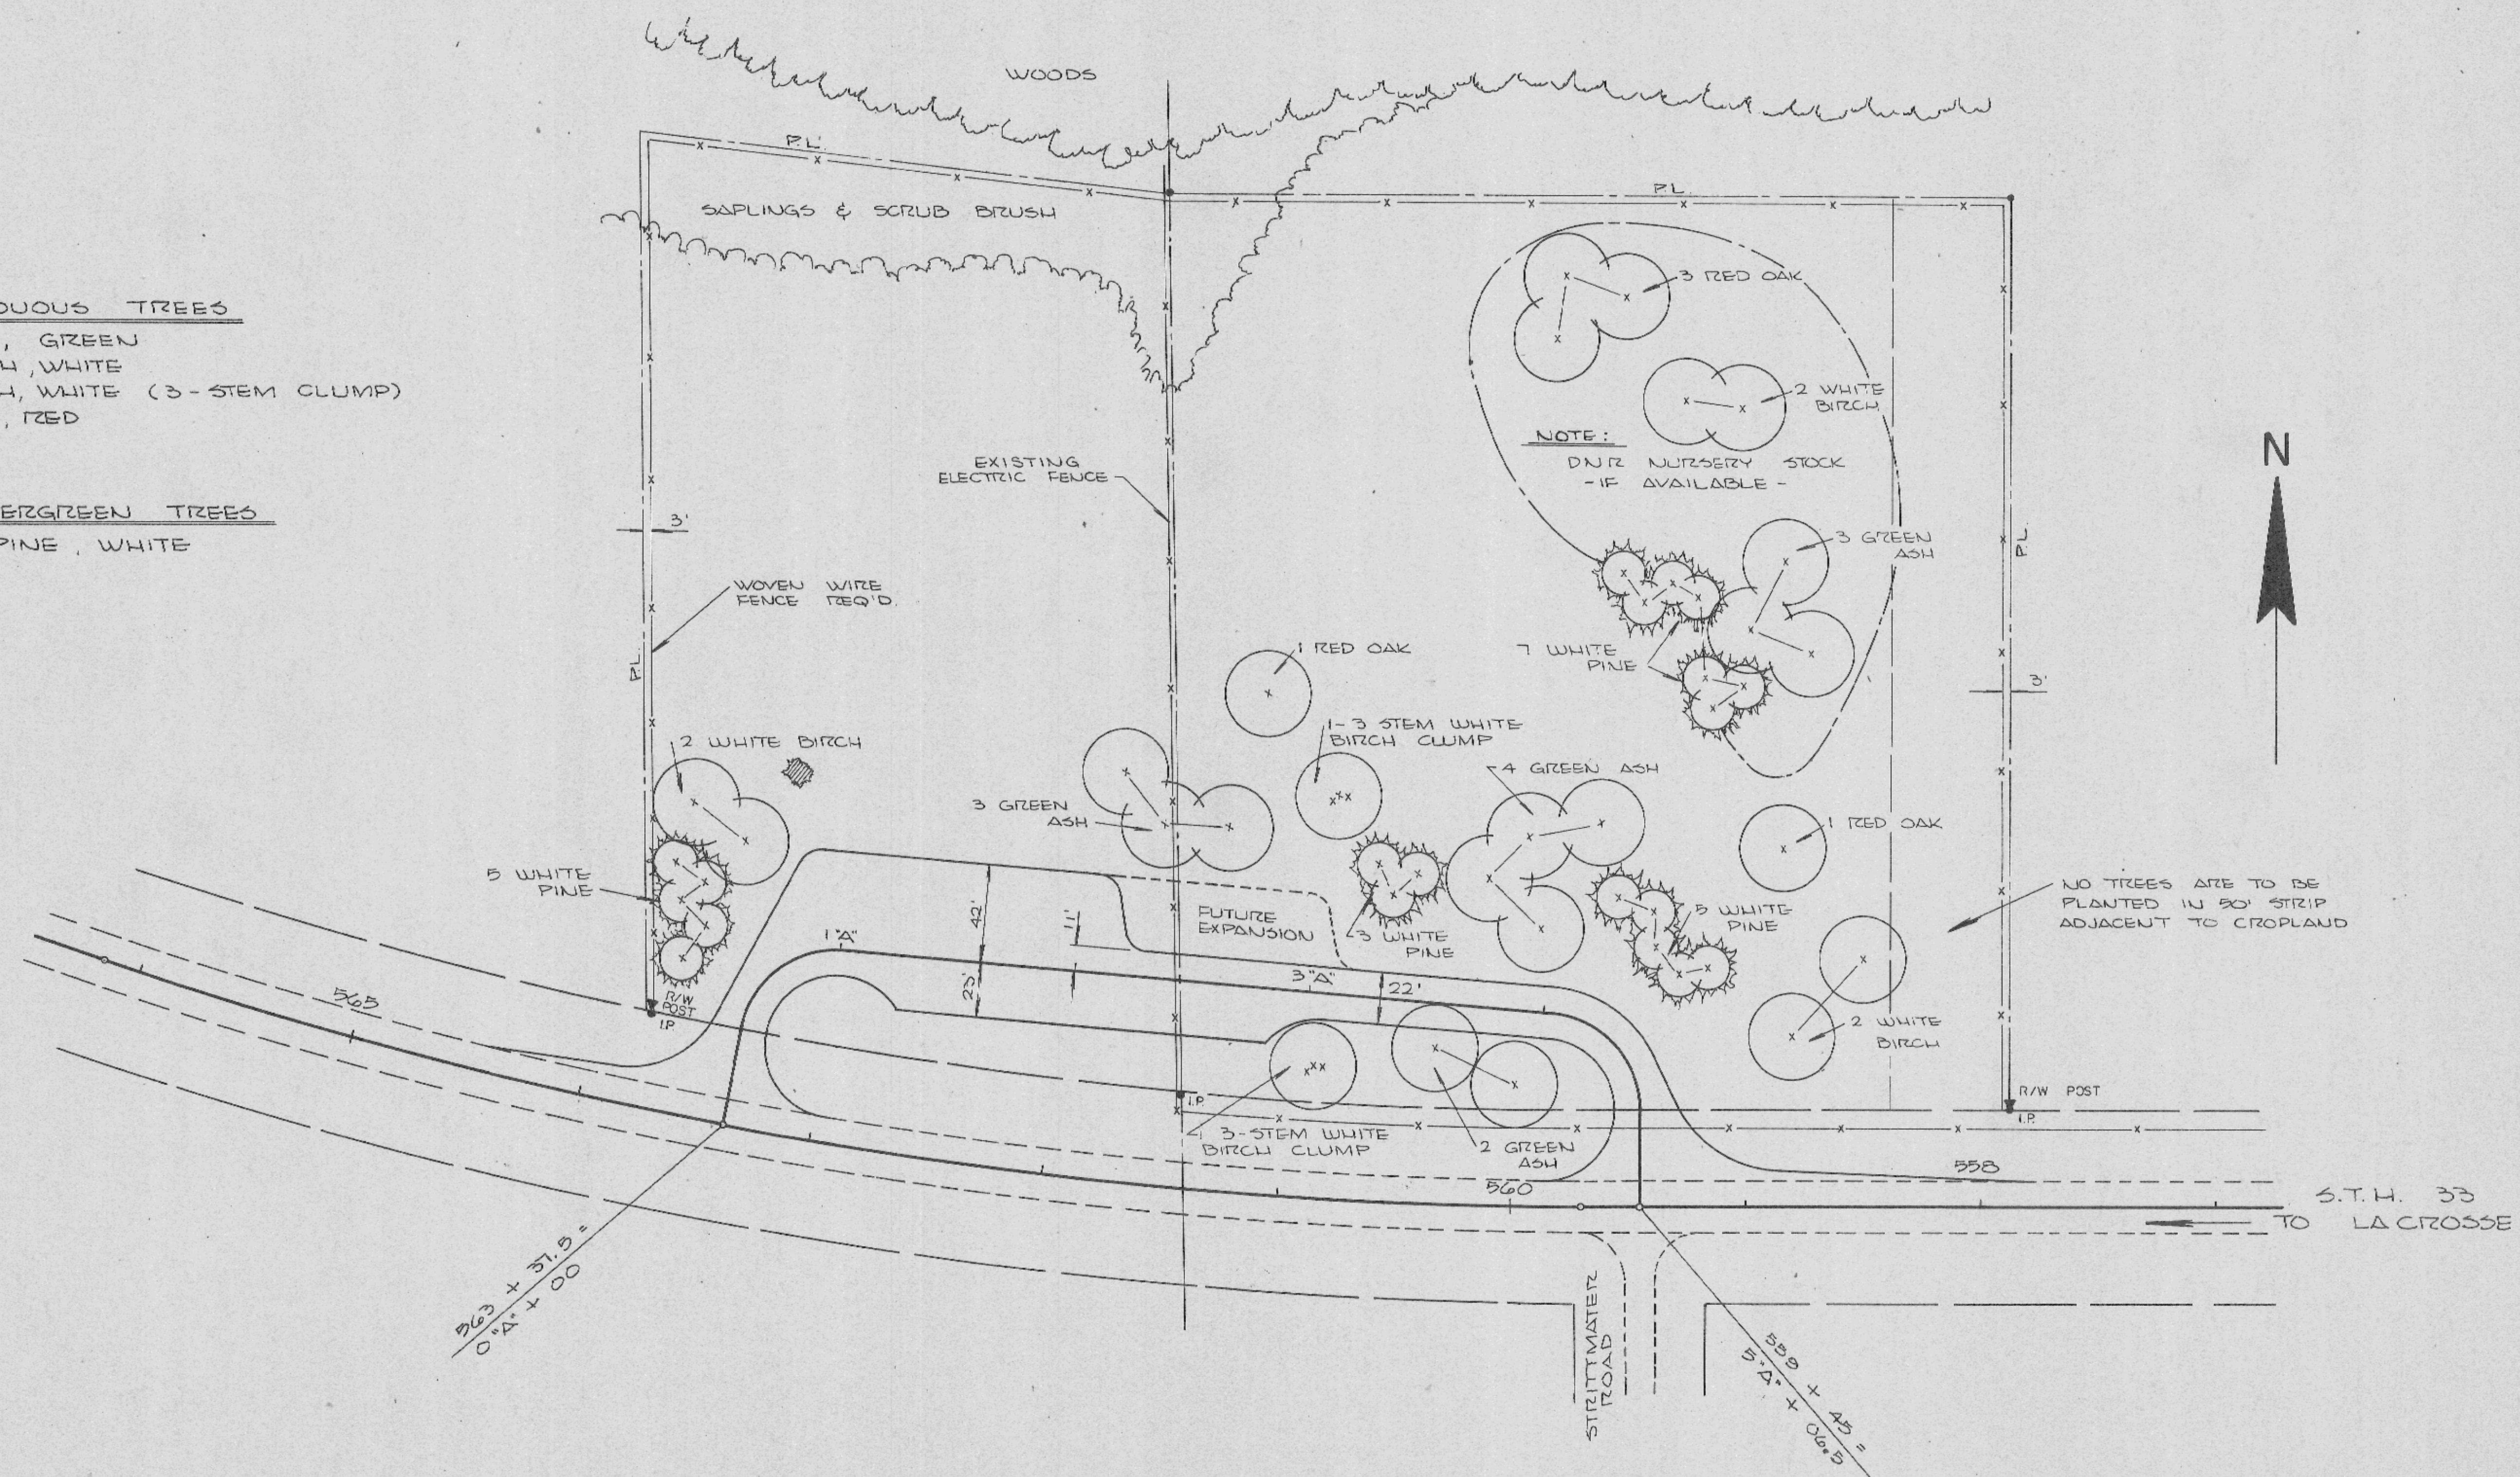

NO TREES ARE TO BE PLANTED IN 80' STRIP ADJACENT TO CROPLAND

S.T.H. 33
TO LACROSSE

