


LA CROSSE CO. HIGHWAY DEPT.
 TOWN OF BARRE
 C.T.H. "M"
 T16 N, R16 W, SEC. 26.
 SURVEYED: MAY 1940
 " BY H.H.B.
 DRAWN JULY 1940
 " BY L.J.M.
 SCALE: 1"=100' — NOTEBOOK NO. 36.

LOUIS SCHWIER
 R/W REQD.= 0.12 AC.

NOTE: THE CROSS HATCHED AREA
 SHOWS PORTION TRANSACTED FOR

PLAN NO. _____

LA CROSSE CO. HIGHWAY DEPT.
 TOWN OF BARRE
 C.T.H. "M"
 T 16 N, R 6 W, SEC. 26.
 SURVEYED - MAY 1940
 " BY- H.H.B.
 DRAWN - JULY 1940
 " BY- L.J.M.
 SCALE: 1"=100' - NOTEBOOK NO. 36

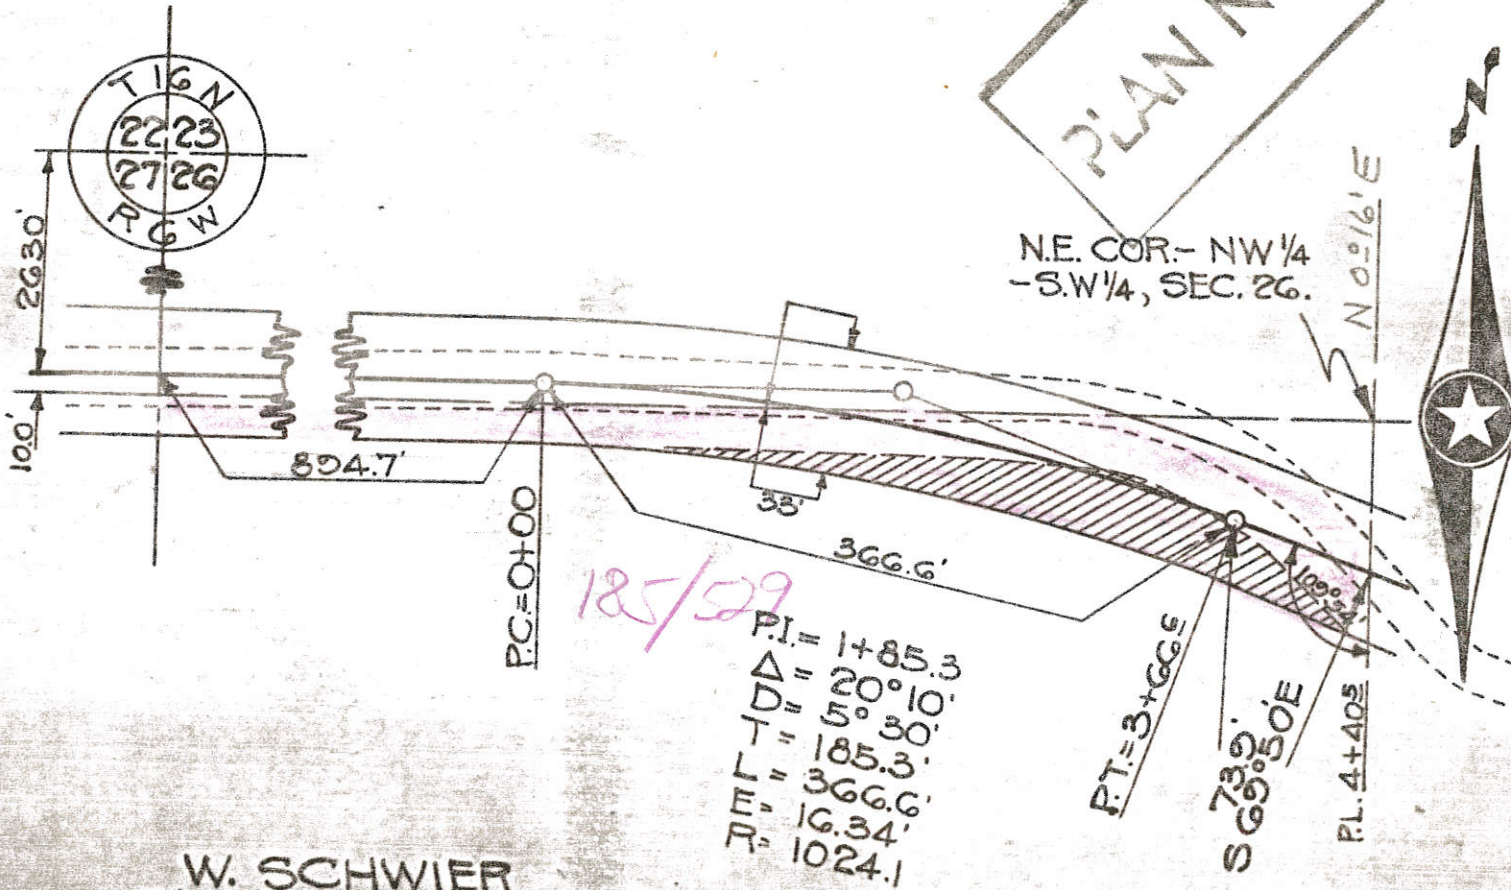

185/29
 P.I. = 1+85.3
 $\Delta = 20^{\circ}10'$
 $D = 5^{\circ}30'$
 $T = 185.3'$
 $L = 366.6'$
 $E = 16.34'$
 $R = 1024.1'$

W. SCHWIER
 R/W REQD. = 0.19 AC.

NOTE: - THE CROSS HATCHED AREA
 SHOWS PORTION TRANSACTED FOR

VOID?

COUNTY AND HIGHWAY	ROUTE AND SECTION	CLASS AND AGREEMENT		FEDERAL DIVISION OFFICE	SHEET NUMBER
		STATE	FEDERAL		
32.6	123.0		11.6	WIS. 5N	1

INDEX OF SHEETS

SHEET NO. 1	TITLE
SHEET NO. 2	TYPICAL CROSS SECTIONS
SHEET NO. 2	ESTIMATE OF QUANTITIES
SHEET NO. 2	MISCELLANEOUS QUANTITIES
SHEET NO. -	RIGHT OF WAY PLAT
SHEET NO. 3-B	PLAN AND PROFILE STA. 1+50 TO STA. 70+15
SHEET NO. 6	STANDARD DETAILS
SHEET NO. -	DRAINAGE STRUCTURES
SHEET NO. -	CROSS SECTIONS

STATE OF WISCONSIN
STATE HIGHWAY COMMISSION OF WISCONSIN


PLAN AND PROFILE OF PROPOSED
S.T.H. 33 - BARRE MILLS ROAD
 LA CROSSE COUNTY
 PROJECT S 0123(6)



APPROVED FOR LA CROSSE COUNTY
 BY: COUNTY HIGHWAY COMMITTEE
Walter J. Gierke
Harry J. J. J.
 7-30-53. *Harvey J. J.*
 Date CHAIRMAN Title

BEGINNING APPROX. 500' NORTH OF THE CENTER OF THE NW 1/4
 SEC. 28, T.16 N., R.6 W., THENCE SOUTHEASTERLY TO A POINT APPROX.
 900' SOUTH OF THE CENTER OF SEC. 26, T. 16 N., R.6 W.

PLAN 1 IN. = 100 FT.
 PROFILE HOR. 1 IN. = 100 FT. VERT. 1 IN. = 10 FT.
 CROSS SECTIONS HOR. 1 IN. = 5 FT. VERT. 1 IN. = 5 FT.

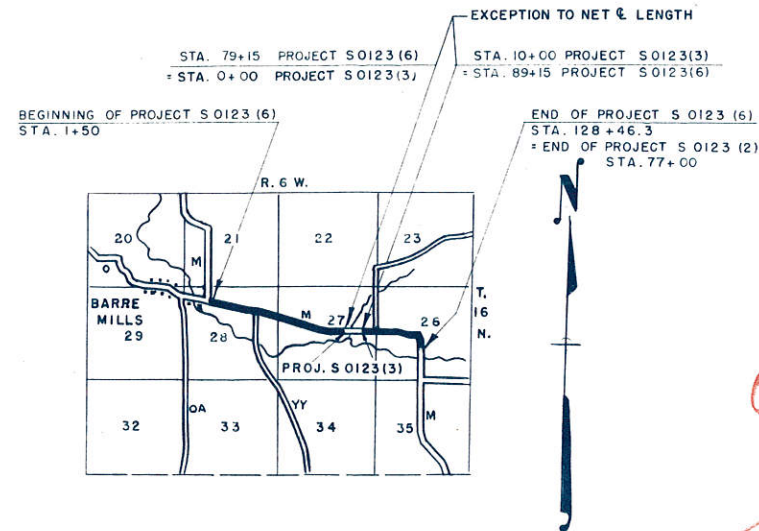

Office Copy

also: see # 95

CONVENTIONAL SIGNS

STATE LINE	-----	CULVERTS IN PLACE	-----
COUNTY LINE	-----	CULVERTS REQUIRED	-----
TOWNSHIP OR RANGE LINE	-----	DROP INLET	-----
SECTION LINE	-----	POWER POLE	-----
NEW RIGHT OF WAY LINE	-----	TELEPHONE OR TELEGRAPH POLE	-----
PRESENT RIGHT OF WAY LINE	-----	RIGHT OF WAY MARKERS	-----
WIRE FENCE	-----	REFERENCE STAKE FOR HUBS ONLY	-----
WOVEN	-----	MARSH	-----
BARBED	-----	HEDGE	-----
LOT LINE	-----	TREES	-----
CORPORATE OR CITY LIMITS	-----	GROUND ELEVATION	DATUM LINE 73.9
PROPERTY LINE	-----	GRADE ELEVATION	DATUM LINE 75.16
TRAVELED WAY OR P.E.	-----		
RAILROADS	-----		
BASE OR SURVEY LINE	-----		

LAYOUT


SCALE

TOTAL NET LENGTH OF CENTERLINE = 2.215 M

STATE HIGHWAY COMMISSION OF WISCONSIN MADISON, WIS.		DEPARTMENT OF COM BUREAU OF PUBLIC R
SURVEYOR	FND. NOTE BOOK 39-40(C)	
DISTRICT COMPUTER	ECG. M.O. CHECKER	
DISTRICT CHECKER	RCJ. CORRECT	
CORRECT		RECOMMENDED FOR APPRO
DATE 9/9/53	T. M. Reynolds DISTRICT ENGINEER	
RECOMMENDED FOR APPROVAL:		DISTRICT ENGINEER
DATE 9/13/53	Construction Engineer	
APPROVED:		APPROVED:
DATE 7/13/53	E. G. Reynolds STATE HIGHWAY ENGINEER	DIVISION ENGINEER

SECTION OF SNOW FENCE TO BE PAINTED ALTERNATELY BLACK AND YELLOW AS SHOWN BELOW.
 LENGTH TO BE SUFFICIENT TO REACH FROM TOE OF THE BACKSLOPE TO TOE OF THE BACKSLOPE.
 PROVIDE SUFFICIENT NUMBER OF INTERMEDIATE POSTS TO ADEQUATELY SUPPORT THE FENCE.

STANDARD "ROAD CLOSED" SIGN (W.H.C.- NO. R-15) TO BE ERECTED ON FENCE AT THE TOP ON
 THE CENTERLINE OF ROAD. SIGN WILL BE FURNISHED BY COMMISSION.

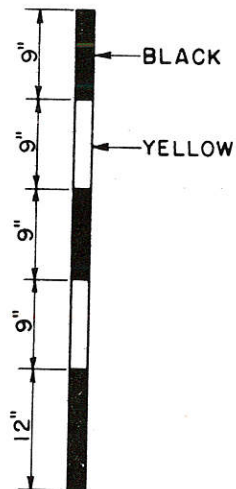

DETAIL SHOWING METHOD OF STRIPING
 FOR 4' SNOW FENCE.

STATE HIGHWAY COMMISSION OF WISCONSIN	
CONSTRUCTION BARRICADE	
RECOMMENDED FOR APPROVAL:	
<i>Frank Crave</i> DESIGN ENGINEER	
<i>M. Bluh</i> CONSTRUCTION ENGINEER	
APPROVED:	
DRAWN H.M. CHECKED WHG	OCT. 1, 1945 DATE <i>E. G. Rottiger</i> STATE HIGHWAY ENGINEER

7-4.1.1

ESTIMATE OF QUANTITIES

CONTRACT NO. 1 & 2

PROJECT	SHE NO
50123(6)	2

THIS PROJECT IS TO BE EXECUTED UNDER THE STANDARD SPECIFICATIONS FOR ROAD AND BRIDGE CONSTRUCTION OF THE STATE HIGHWAY COMMISSION OF WISCONSIN — EDITION OF 1951 APPROVED JANUARY 23, 1952; FEDERAL AID REQUIRED CONTRACT PROVISIONS APPROVED NOVEMBER 8, 1948. AND SPECIAL PROVISIONS AS ATTACHED TO PROPOSALS.

STATION TO STATION	NET LENGTH OF CENTER LINE	CLEARING	GRUBBING	EXCAVATION			SAND GRAVEL FILL	FINISHING ROADWAY	OBLITERATING OLD ROAD	GRAVEL OR CRUSHED STONE		CULVERT PIPE					GUARD FENCE		MARKER POSTS FOR R/W	MARKER POSTS FOR R/W	FURNISH AND APPLY BITUMINOUS MATERIAL	MANIPULATION	TOPSOIL			SEED BEDS AND SOD	FER-TILIZER	SEED
				210 -	210 -	210 -				2203-1	2313-2	2512-1	2523-	2523-	2523-3	2523-3	SEED BEDS AND SOD	SALVAGED					FER-TILIZER					
UNIT	LIN. FT.	2101-	2102-	C.Y.	C.Y.	C.Y.	C.Y.	STA.	STA.	C.Y.	C.Y.	LIN. FT.	LIN. FT.	LIN. FT.	LIN. FT.	LIN. FT.	C.Y.	LIN. FT.	EACH	EACH	GAL.	MILE	SQ. YD.	SQ. YD.	CWT	SQ.		
I	1+50 - 79+15 ²	7765.0								4215	1495										25,400	1.470						
II	89+15 ² - 128+46.3	3931.3								2085	725										13,600	0.745						
T		11,696.3								6300	2220										39,000	2.215						


CONT. NO. 1

CONT. NO. 2


MISCELLANEOUS QUANTITIES

GRAVEL OR CRUSHED STONE BASE COURSE		
STATION	LOCATION	CU. YDS.
1+50 - 79+15	☒	4060
27+28	C.T.H. RT.	25
PE'S		70
89+15 - 128+46.3	☒	2050
96+13	S.R. LT.	25
PE'S		10
55+30 - 60+70	RT.	60

AGGREGATE FOR BIT. SURF. COURSE			
STATION	LOCATION	ROAD MIX	FILLET
1+50 - 79+15	☒	1271 C.Y.	186 C.Y.
55+30 - 60+70	RT.	38 C.Y.	—
89+15 - 128+46.3	☒	638 C.Y.	87 C.Y.

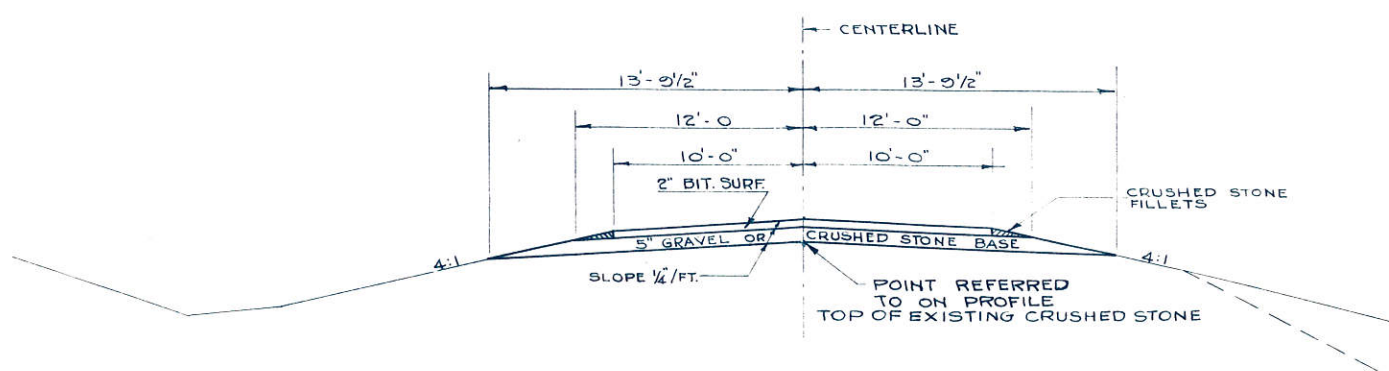

TYPICAL SECTION
STA. 1+50 TO STA. 55+30 AND STA. 60+70 TO STA. 79+15²
AND STA. 89+15² TO 128+46.3

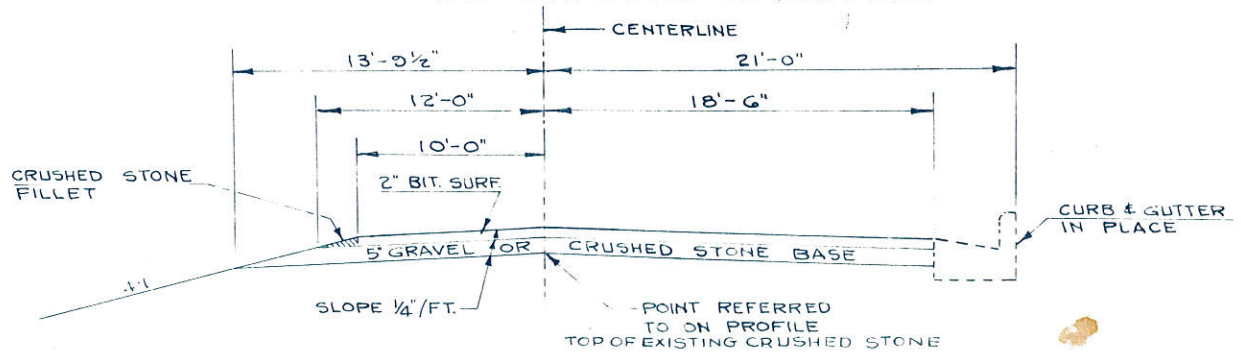



TYPICAL SECTION
STA. 55+30 TO STA. 60+70

APPLICABLE STANDARD DETAIL DRAWINGS
CONSTRUCTION BARRICADE 7-4.1.1

HARVEY NUTTLEMAN et al. 11+75
 PEEDS RECORDED AS OF 7-17-08
 PIPE 18" x 30" IN PLACE



Wm. H. HOIER

ARTHUR F SPRAIN

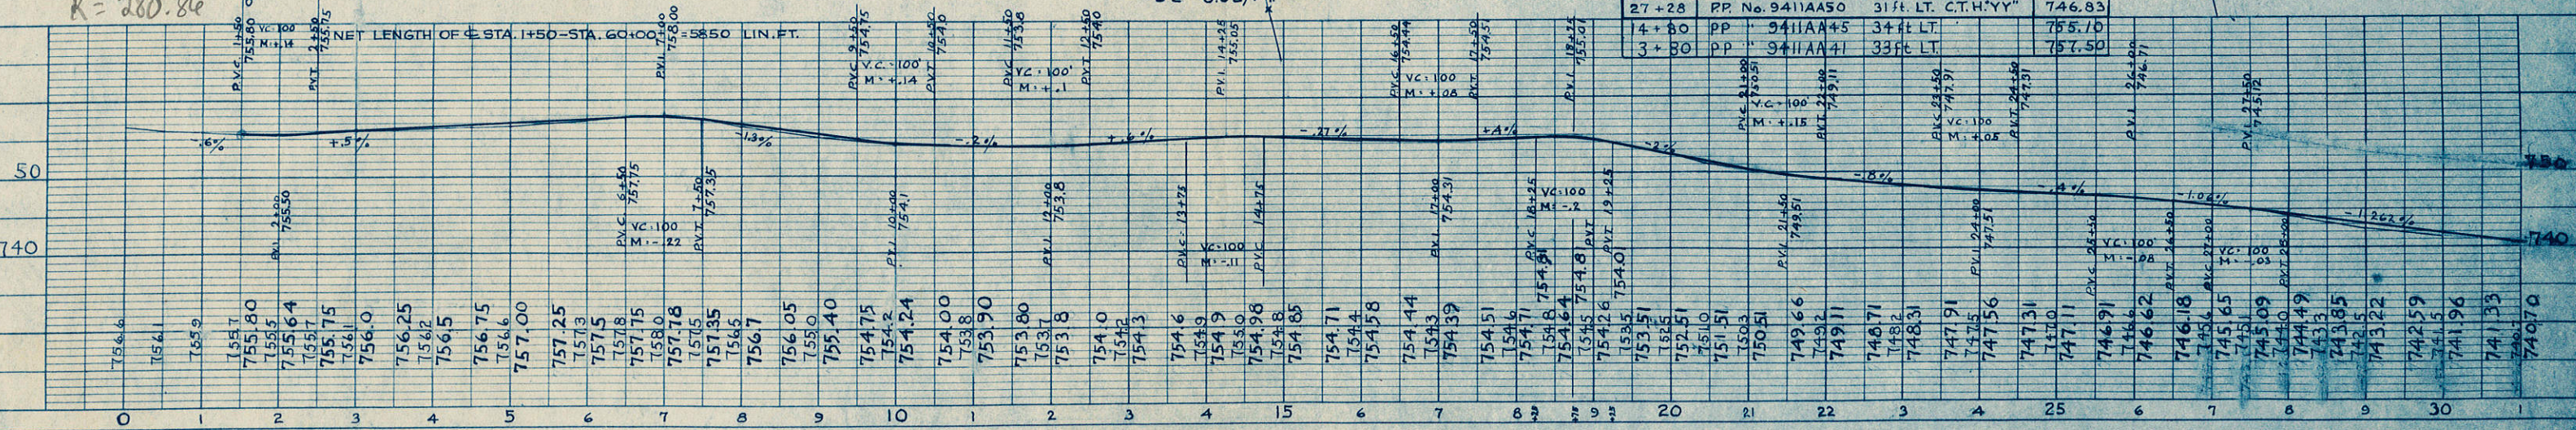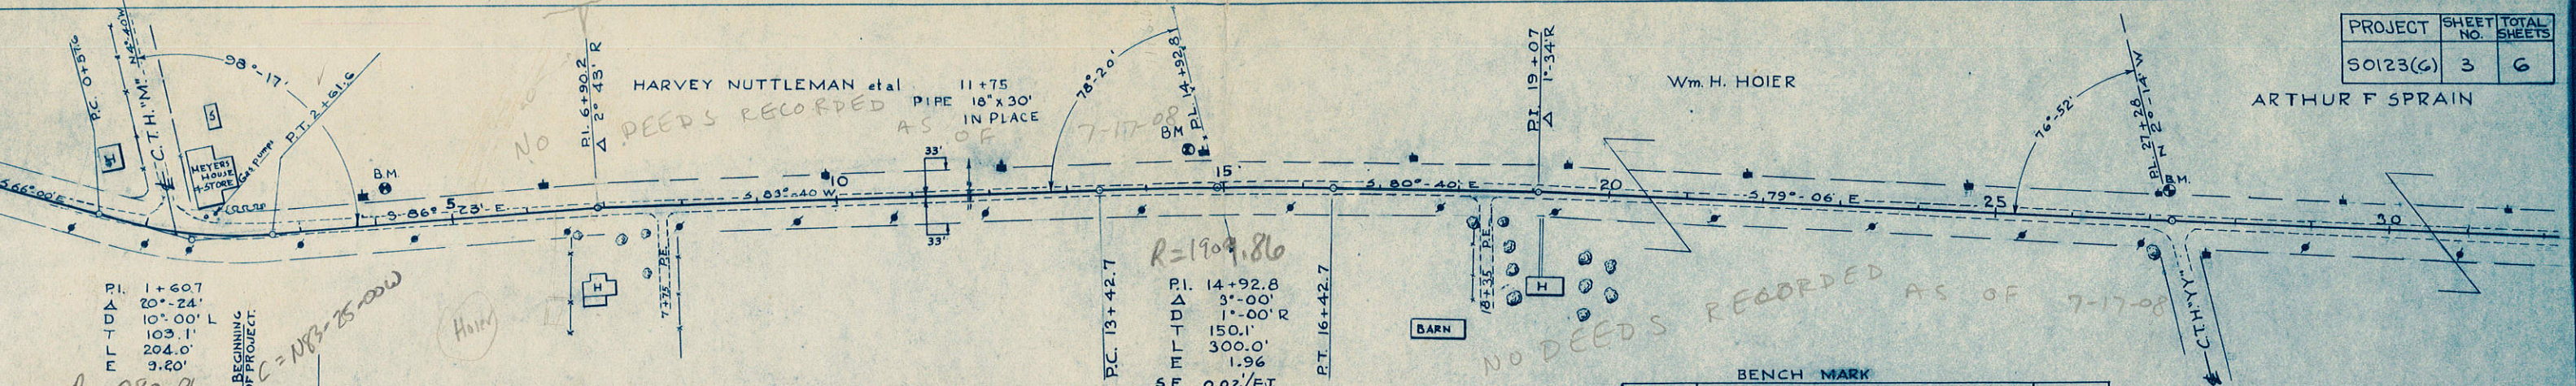

BENCH MARK

27+28	PP No. 9411AA50	31 ft. LT. C.T.H.'YY"	746.83
4+80	PP No. 9411AA45	34 ft. LT.	755.10
3+80	PP No. 9411AA41	33 ft. LT.	757.50

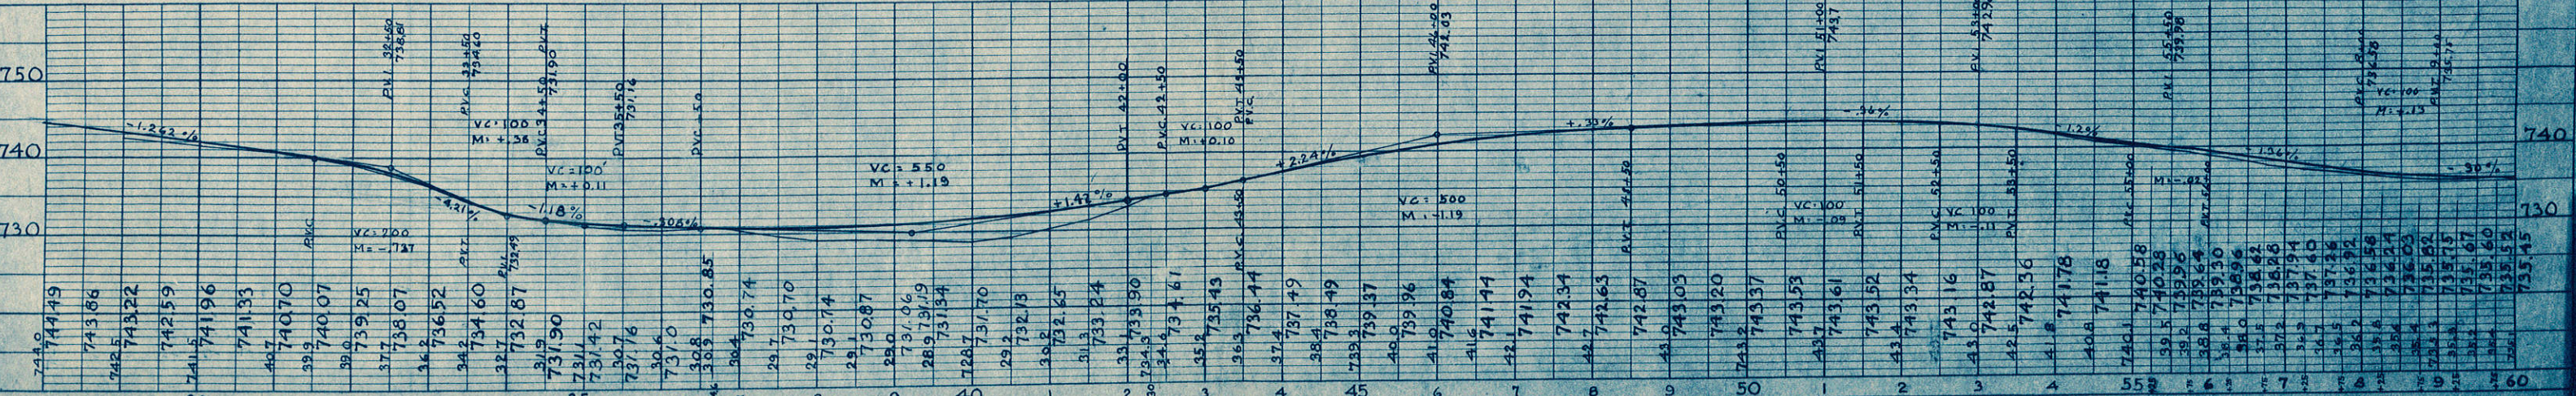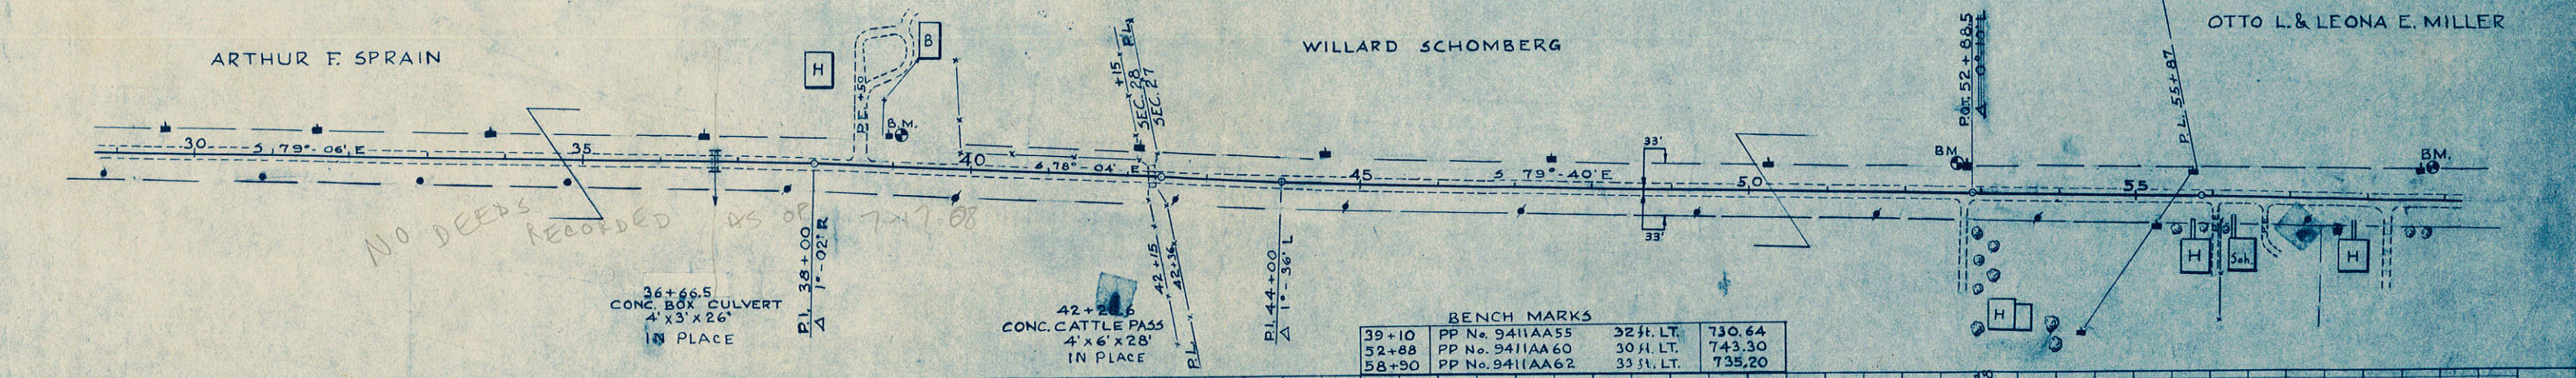

BENCH MARKS

39+10	PP No. 9411AA55	32 ft. LT.	730.64
52+88	PP No. 9411AA60	30 ft. LT.	743.30
58+90	PP No. 9411AA62	33 ft. LT.	735.20


PROJECT	SHEET NO.	TOTAL SHEETS
50123(6)	4	6

OTTO L. and LEONA E. MILLER

F. C. MILLER

no deeds recorded as of 7-29-08

see plan #95 F

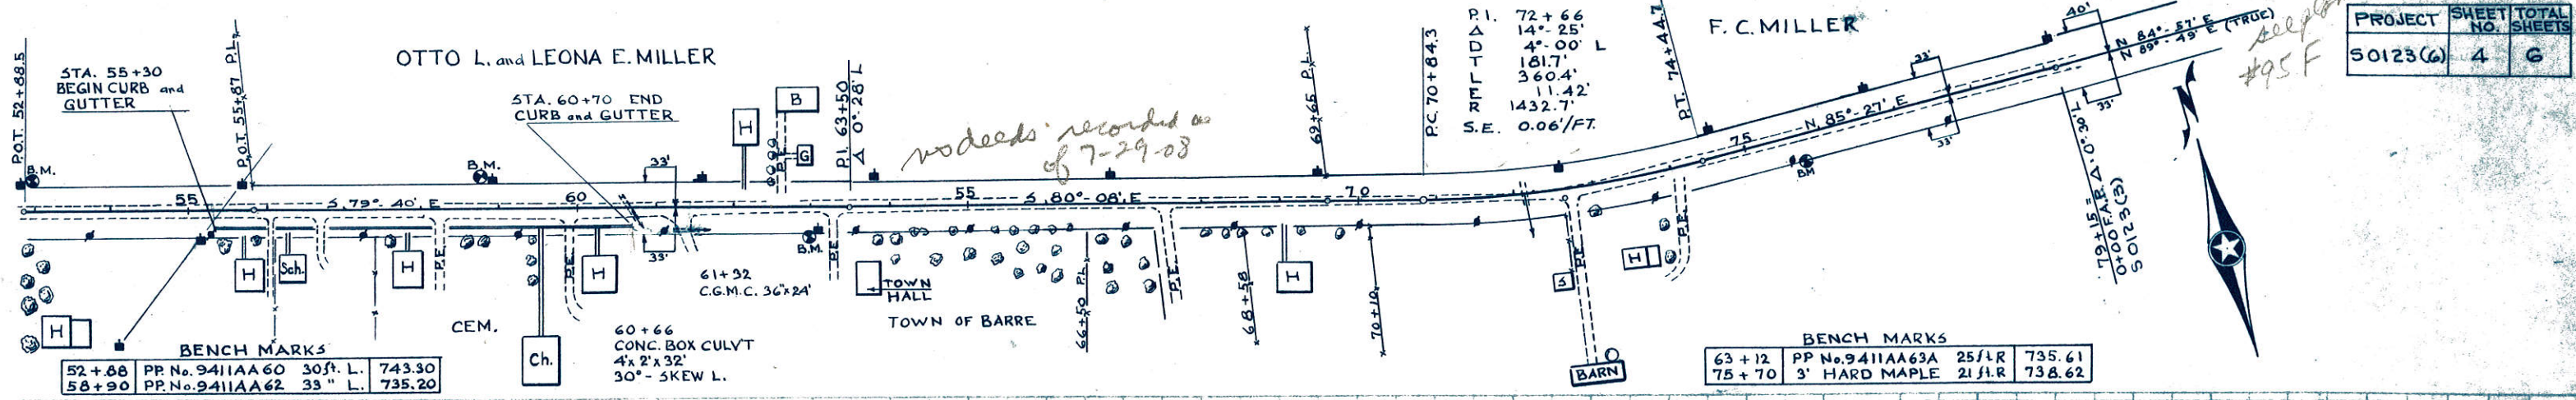


BENCH MARKS

52+68	PP No. 9411AA 60	30ft. L.	743.30
58+90	PP No. 9411AA 62	33" L.	735.20

BENCH MARKS



63+12	PP No. 9411AA 63A	25ft. R	735.61
75+70	3' HARD MAPLE	21ft. R	738.62

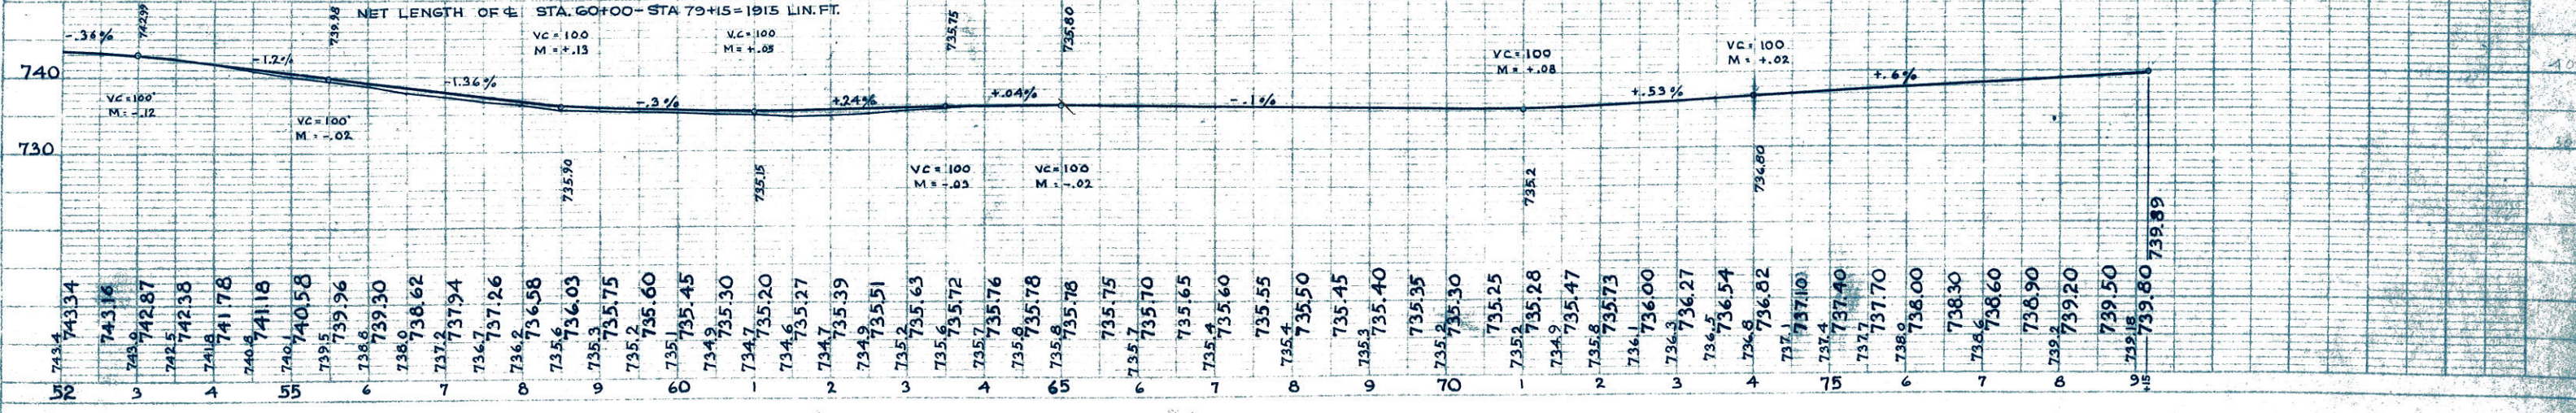

55	743.34	743.36	742.87	742.38	741.78	741.18	740.58	739.96	739.30	738.62	737.94	737.26	736.58	735.90	735.27	734.63	733.99	300.71	299.07	298.43	297.79	260.67	259.03	258.39	257.75	257.11	256.47	255.83	255.19	254.55	253.91	253.27	252.63	251.99	251.35	250.71	249.07	248.43	247.79	210.67	209.03	208.39	207.75	207.11	206.47	205.83	205.19	204.55	203.91	203.27	202.63	201.99	201.35	200.71	199.07	198.43	197.79	160.67	159.03	158.39	157.75	157.11	156.47	155.83	155.19	154.55	153.91	153.27	152.63	151.99	151.35	150.71	149.07	148.43	147.79	110.67	109.03	108.39	107.75	107.11	106.47	105.83	105.19	104.55	103.91	103.27	102.63	101.99	101.35	100.71	99.07	98.43	97.79	75.39
----	--------	--------	-------	-------	

STA 10+00 END OF F.A.S. PROJECT 50123(3)
 STA 89+15 PROJ. 50123(6)


NET LENGTH OF STA. 89+15 TO STA. 128+46.3 = 3931.3

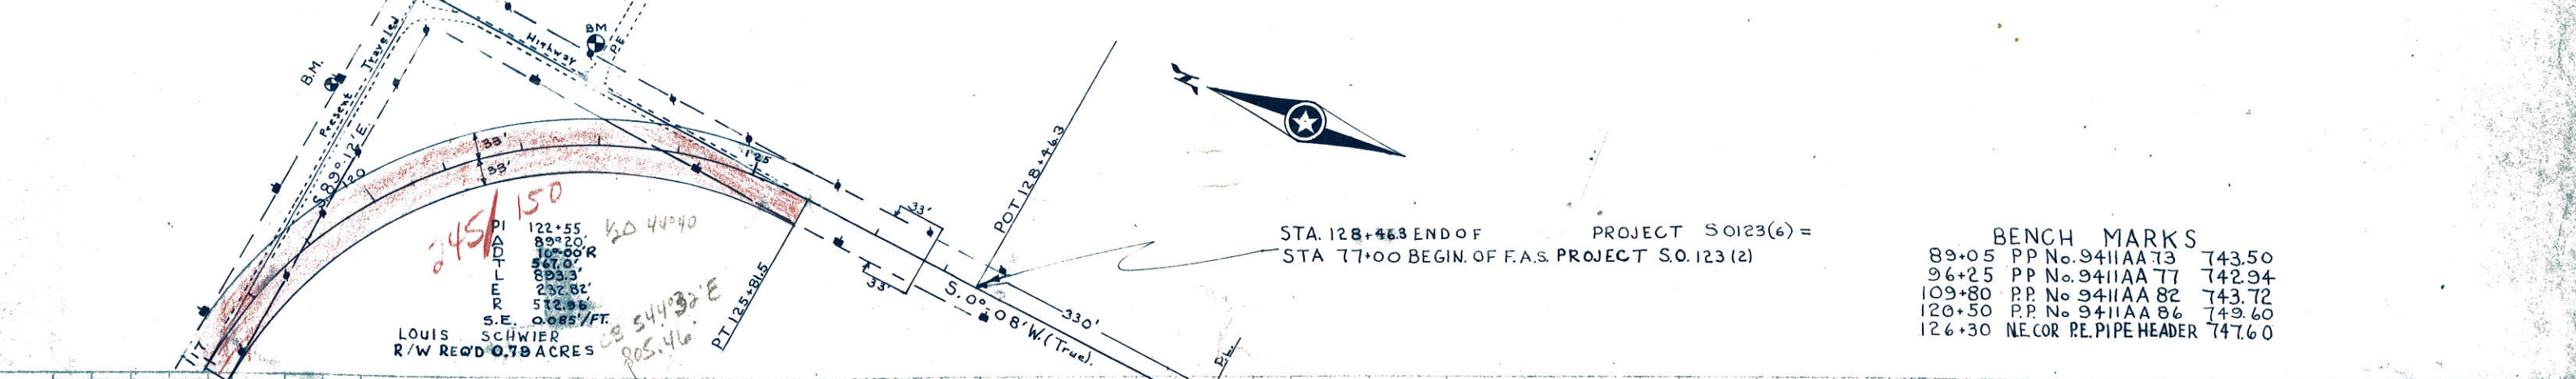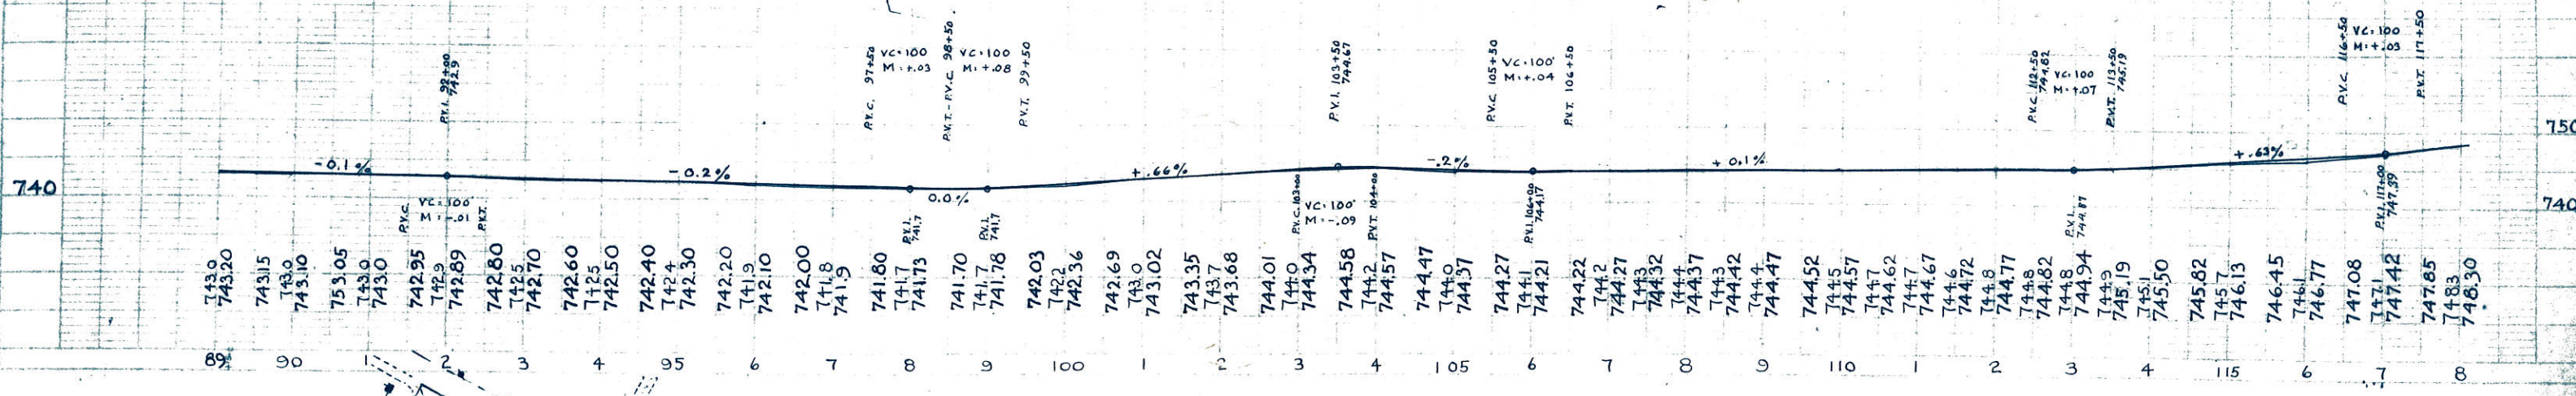

STA. 128+46.3 END OF PROJECT 50123(6) =
 STA 77+00 BEGIN. OF F.A.S. PROJECT 50123(2)

BENCH MARKS

89+05	PP No. 9411AA 73	743.50
96+25	PP No. 9411AA 77	742.94
109+80	PP No. 9411AA 82	743.72
120+50	PP No. 9411AA 86	749.60
126+30	NE COR. PE. PIPE HEADER	747.60

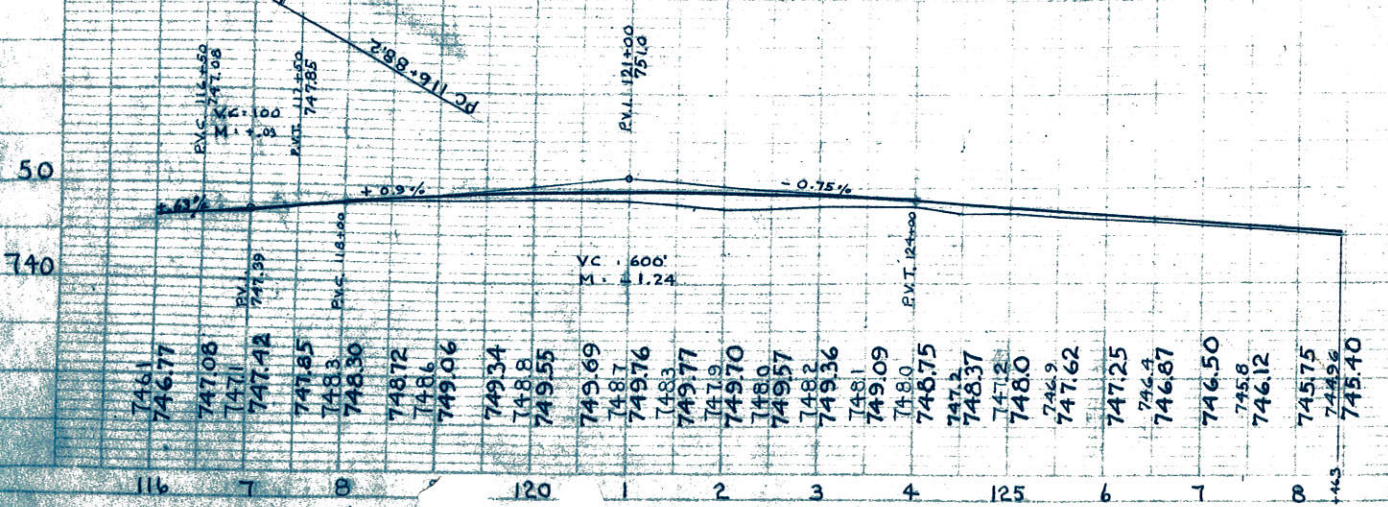

CTI of BARRE

LACROSSE COUNTY HIGHWAY DEPT

SHEET 3 OF 3 SHEETS

LACROSSE COUNTY HIGHWAY DEPARTMENT
 LA CROSSE, WIS.
 Paul A. Hartwig, Highway Commissioner

ROAD - CTH "M" TOWN - BARRE
 SURVEY BY - F.N.D. DATE - 6-17-52
 DRAWN BY - D.C. DATE - 6-24-52
 CHECKED BY - [Signature] DATE - 6-30-52
 APPROVED BY - [Signature] DATE - 6-30-52