


PLAN NO. 340

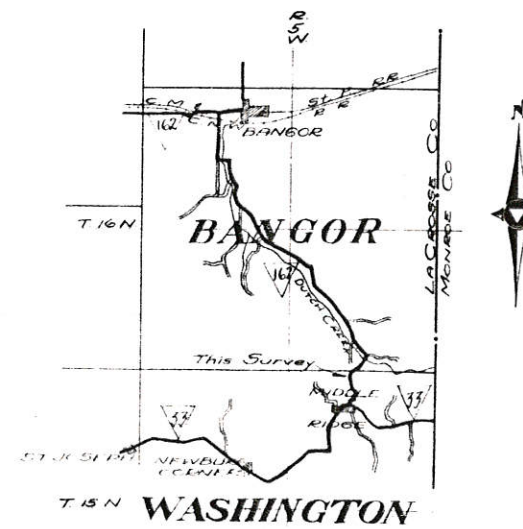



RIGHT OF WAY SCHEDULE		
No	Owner	Ac
1	William Elsen	0.11
2	William Arentz	0.76
3	Peter Antony	2.70
4	John Mashac	0.45
5	Mrs Francis Schroeder	0.40
Total Acres for Job		4.42

PLAT OF RIGHT OF WAY REQUIRED
 STATE AID PROJECT NO. 5984
 MIDDLE RIDGE-BANGOR ROAD
 LA CROSSE COUNTY
 SCALE 1"=400

011 265?

FED. ROAD DIST. NO.	STATE	PROJ. NO.	AID NO.	SHEET NO.	TOTAL SHEETS
4	WISC.			2	11

DIVISION JOB NO. 5357

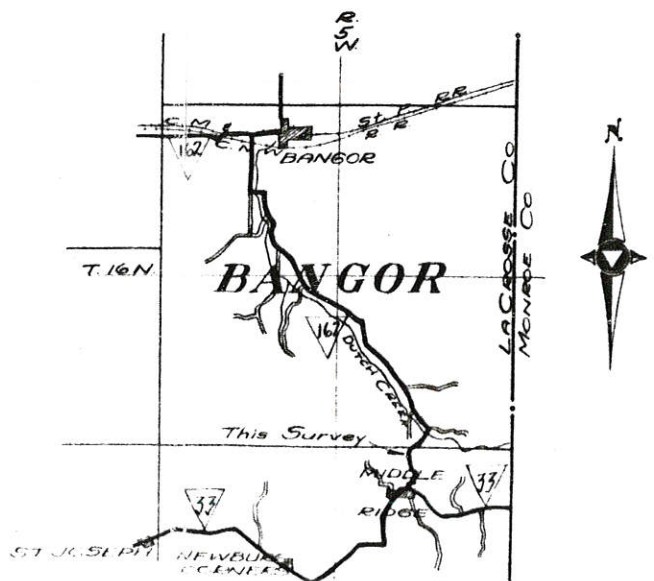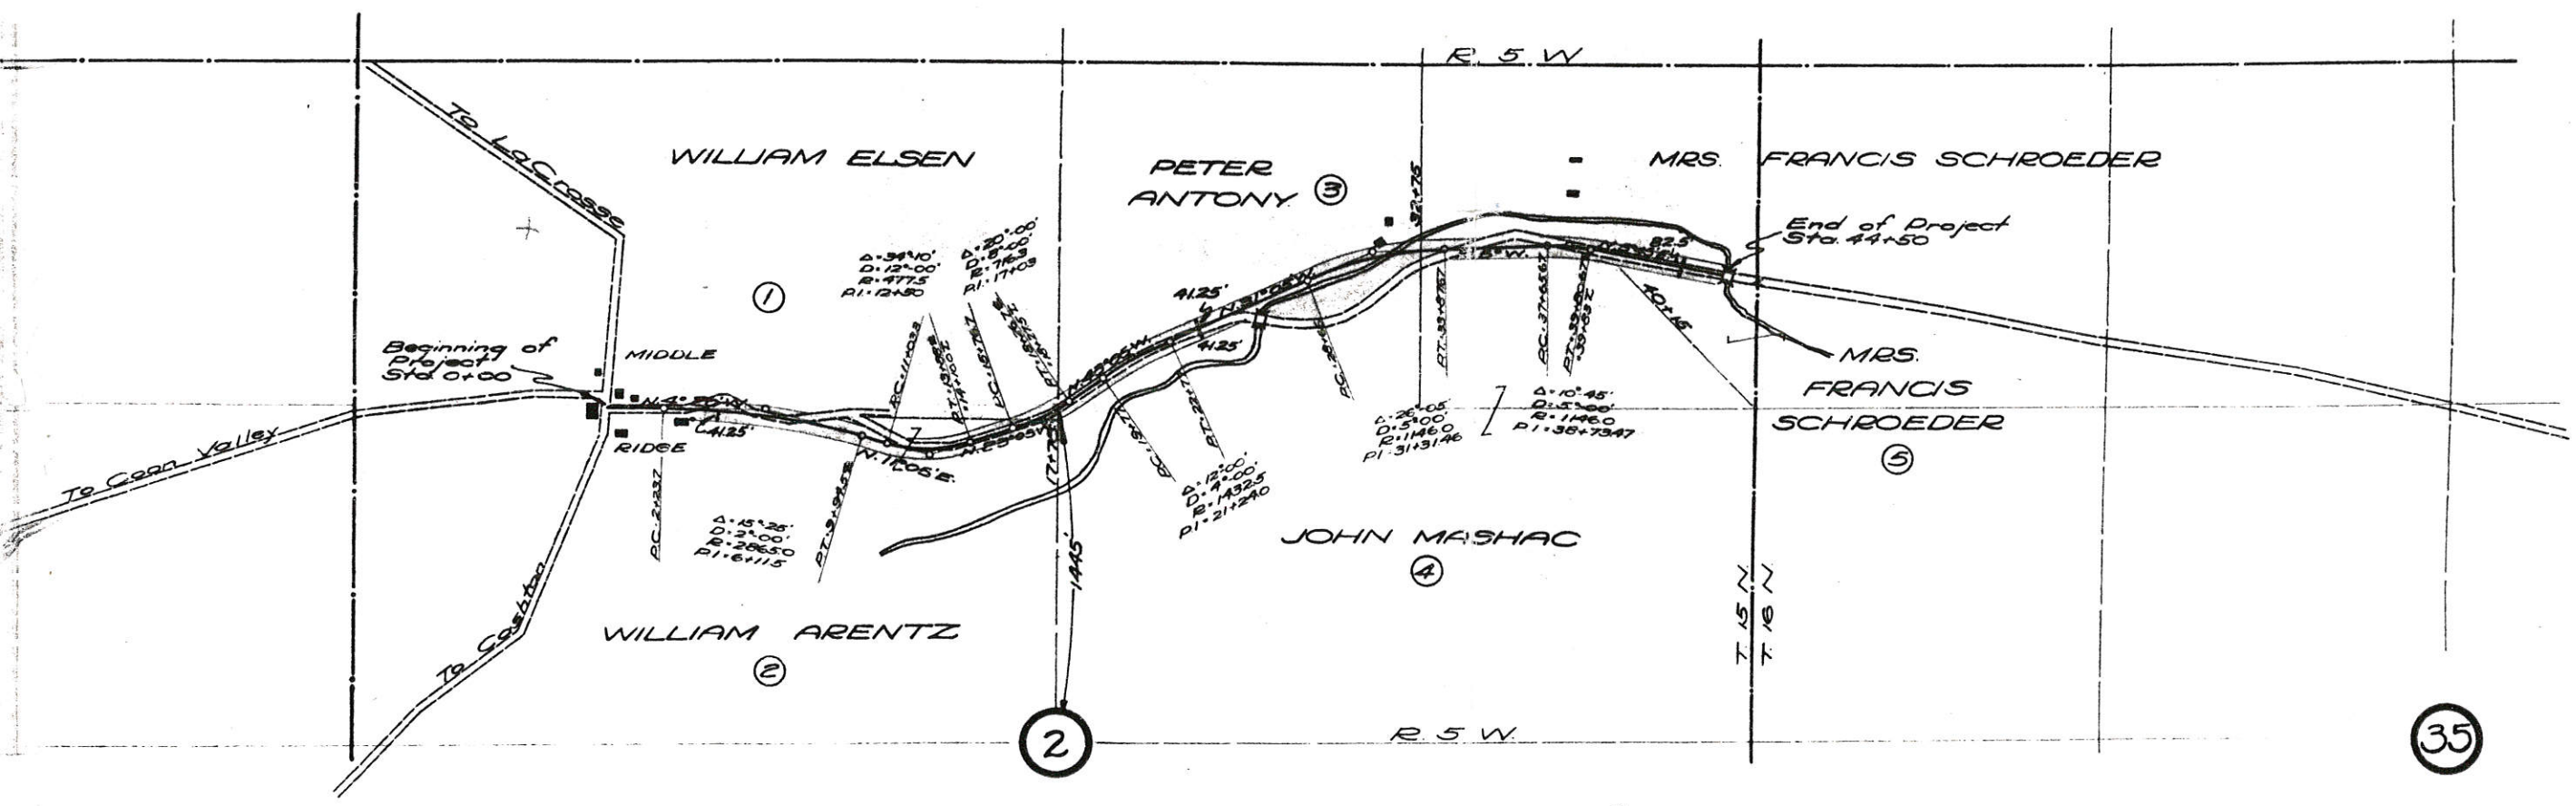

RIGHT OF WAY SCHEDULE