


Hagen Rd.  
Town of Shelby

\* Used Assumed Coordinate Base -  
Not State Plane Coordinates

(None known for local section corners at time of project.) per phone call to County Surveyor.

CENTER Section 10  
(Drill Hole)

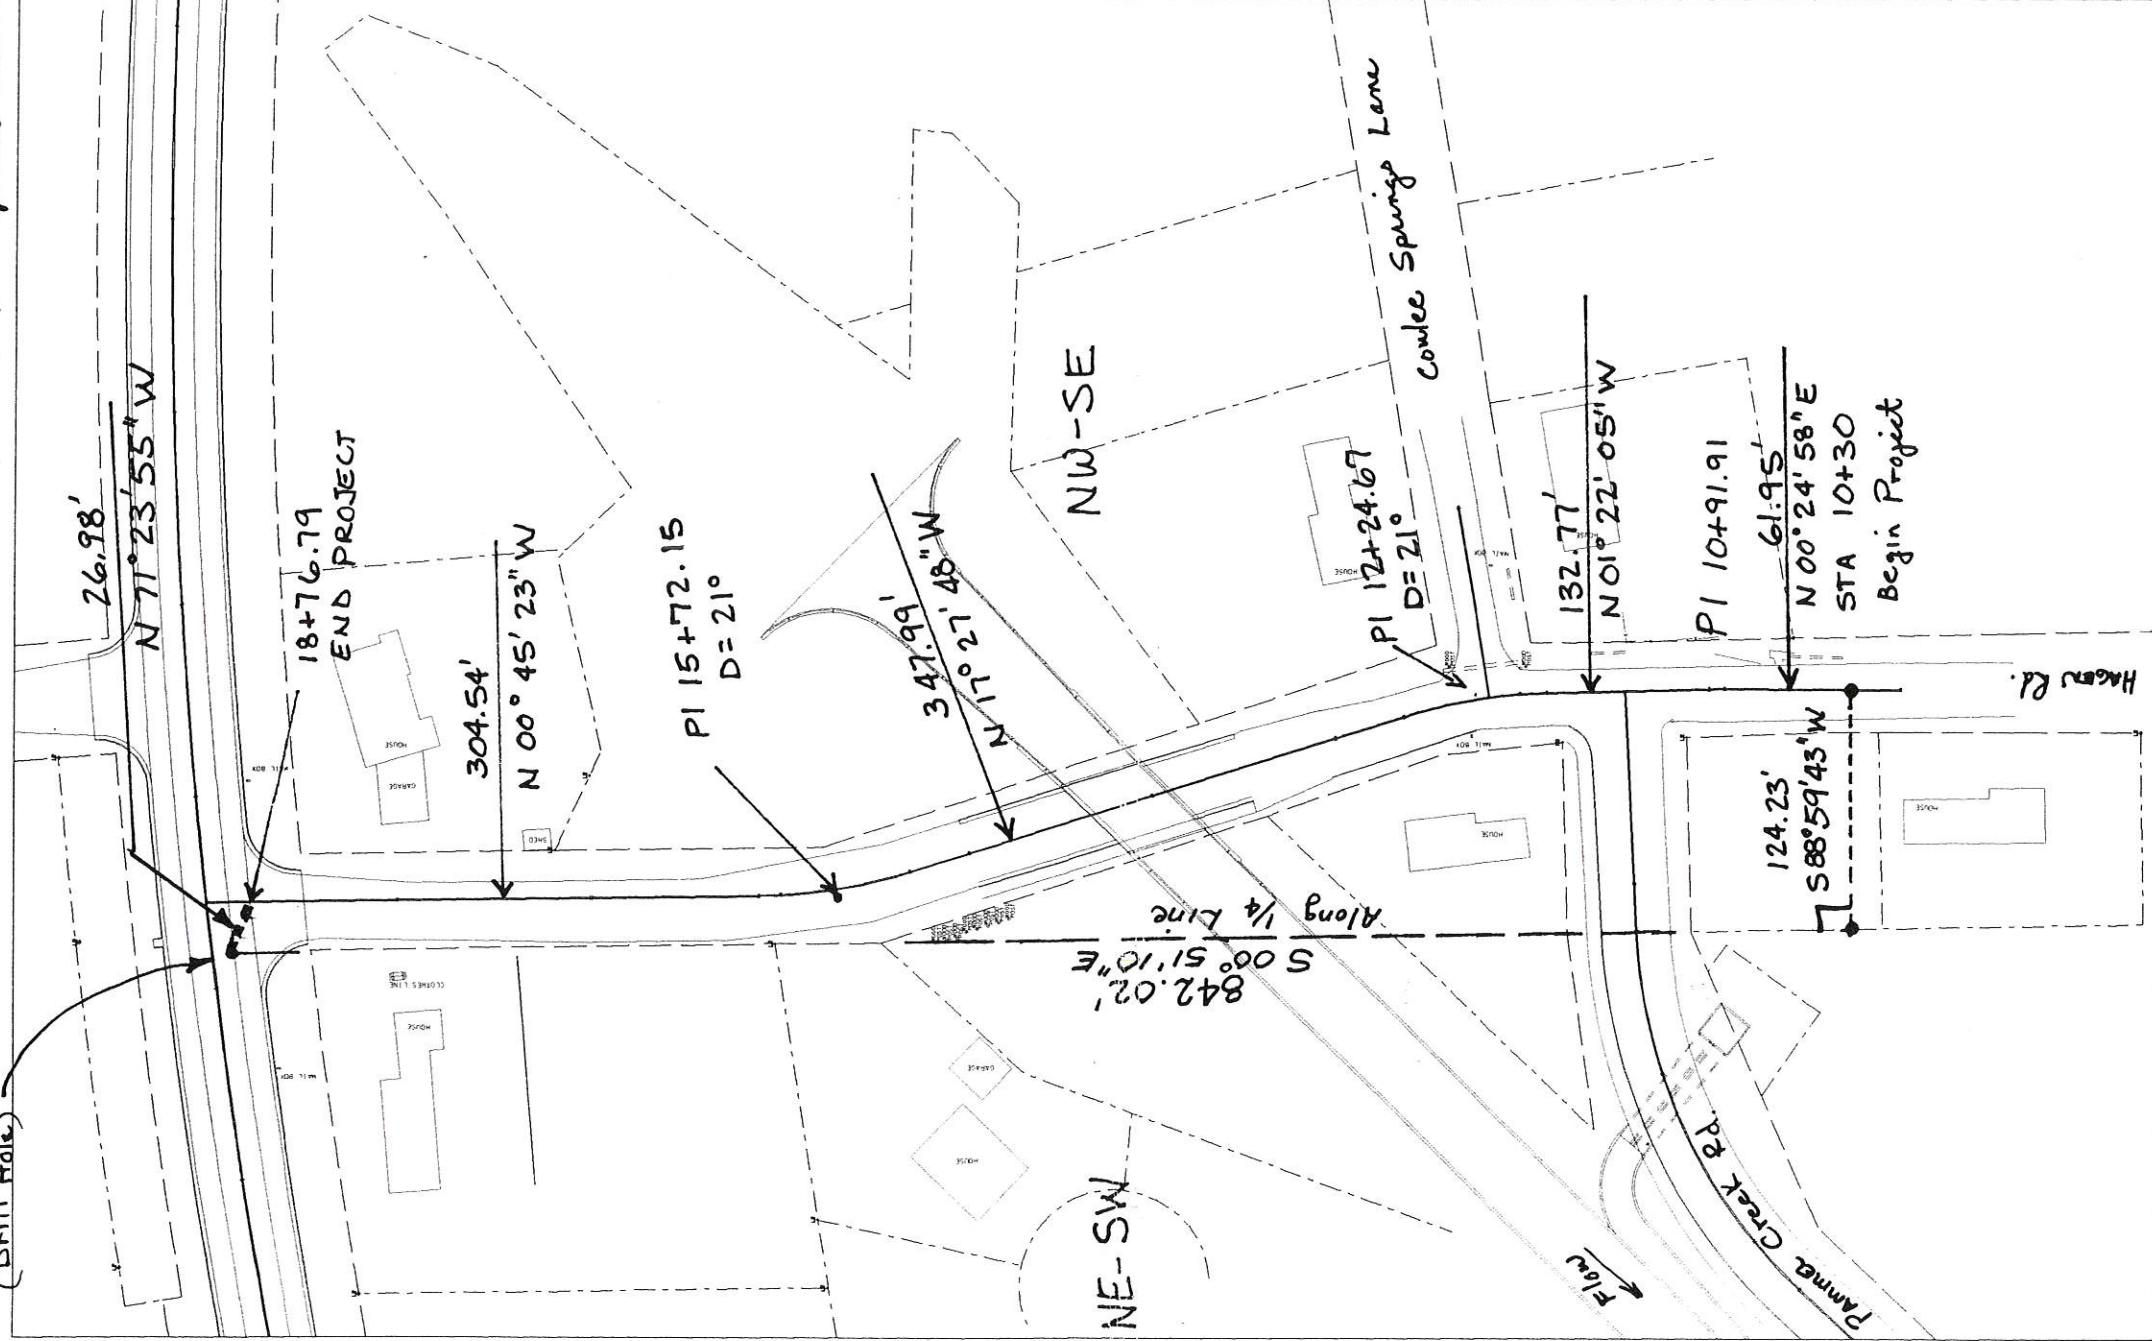


v:\939408\adv\939408.dgn Apr. 18, 1995 08:44:33

To South  
Section 1/4 Corner

# TOWN OF SHELBY

P.I. = 10+91.91 N = 654,140.71 E = 1,683,472.20 Δ = 01°46'58" L	P.I. = 12+24.67 N = 654,273.44 E = 1,683,469.03 Δ = 16°05'47" L D. = 21°00'00" T. = 38.58' L. = 76.65' R. = 272.84' P.C. = 11+86.12 P.T. = 12+62.76	P.I. = 15+72.15 N = 654,505.39 E = 1,683,364.60 Δ = 16°42'28" R D. = 21°00'00" T. = 40.06' L. = 79.55' R. = 272.84' P.C. = 15+32.11 P.T. = 16+11.67
--	--	--

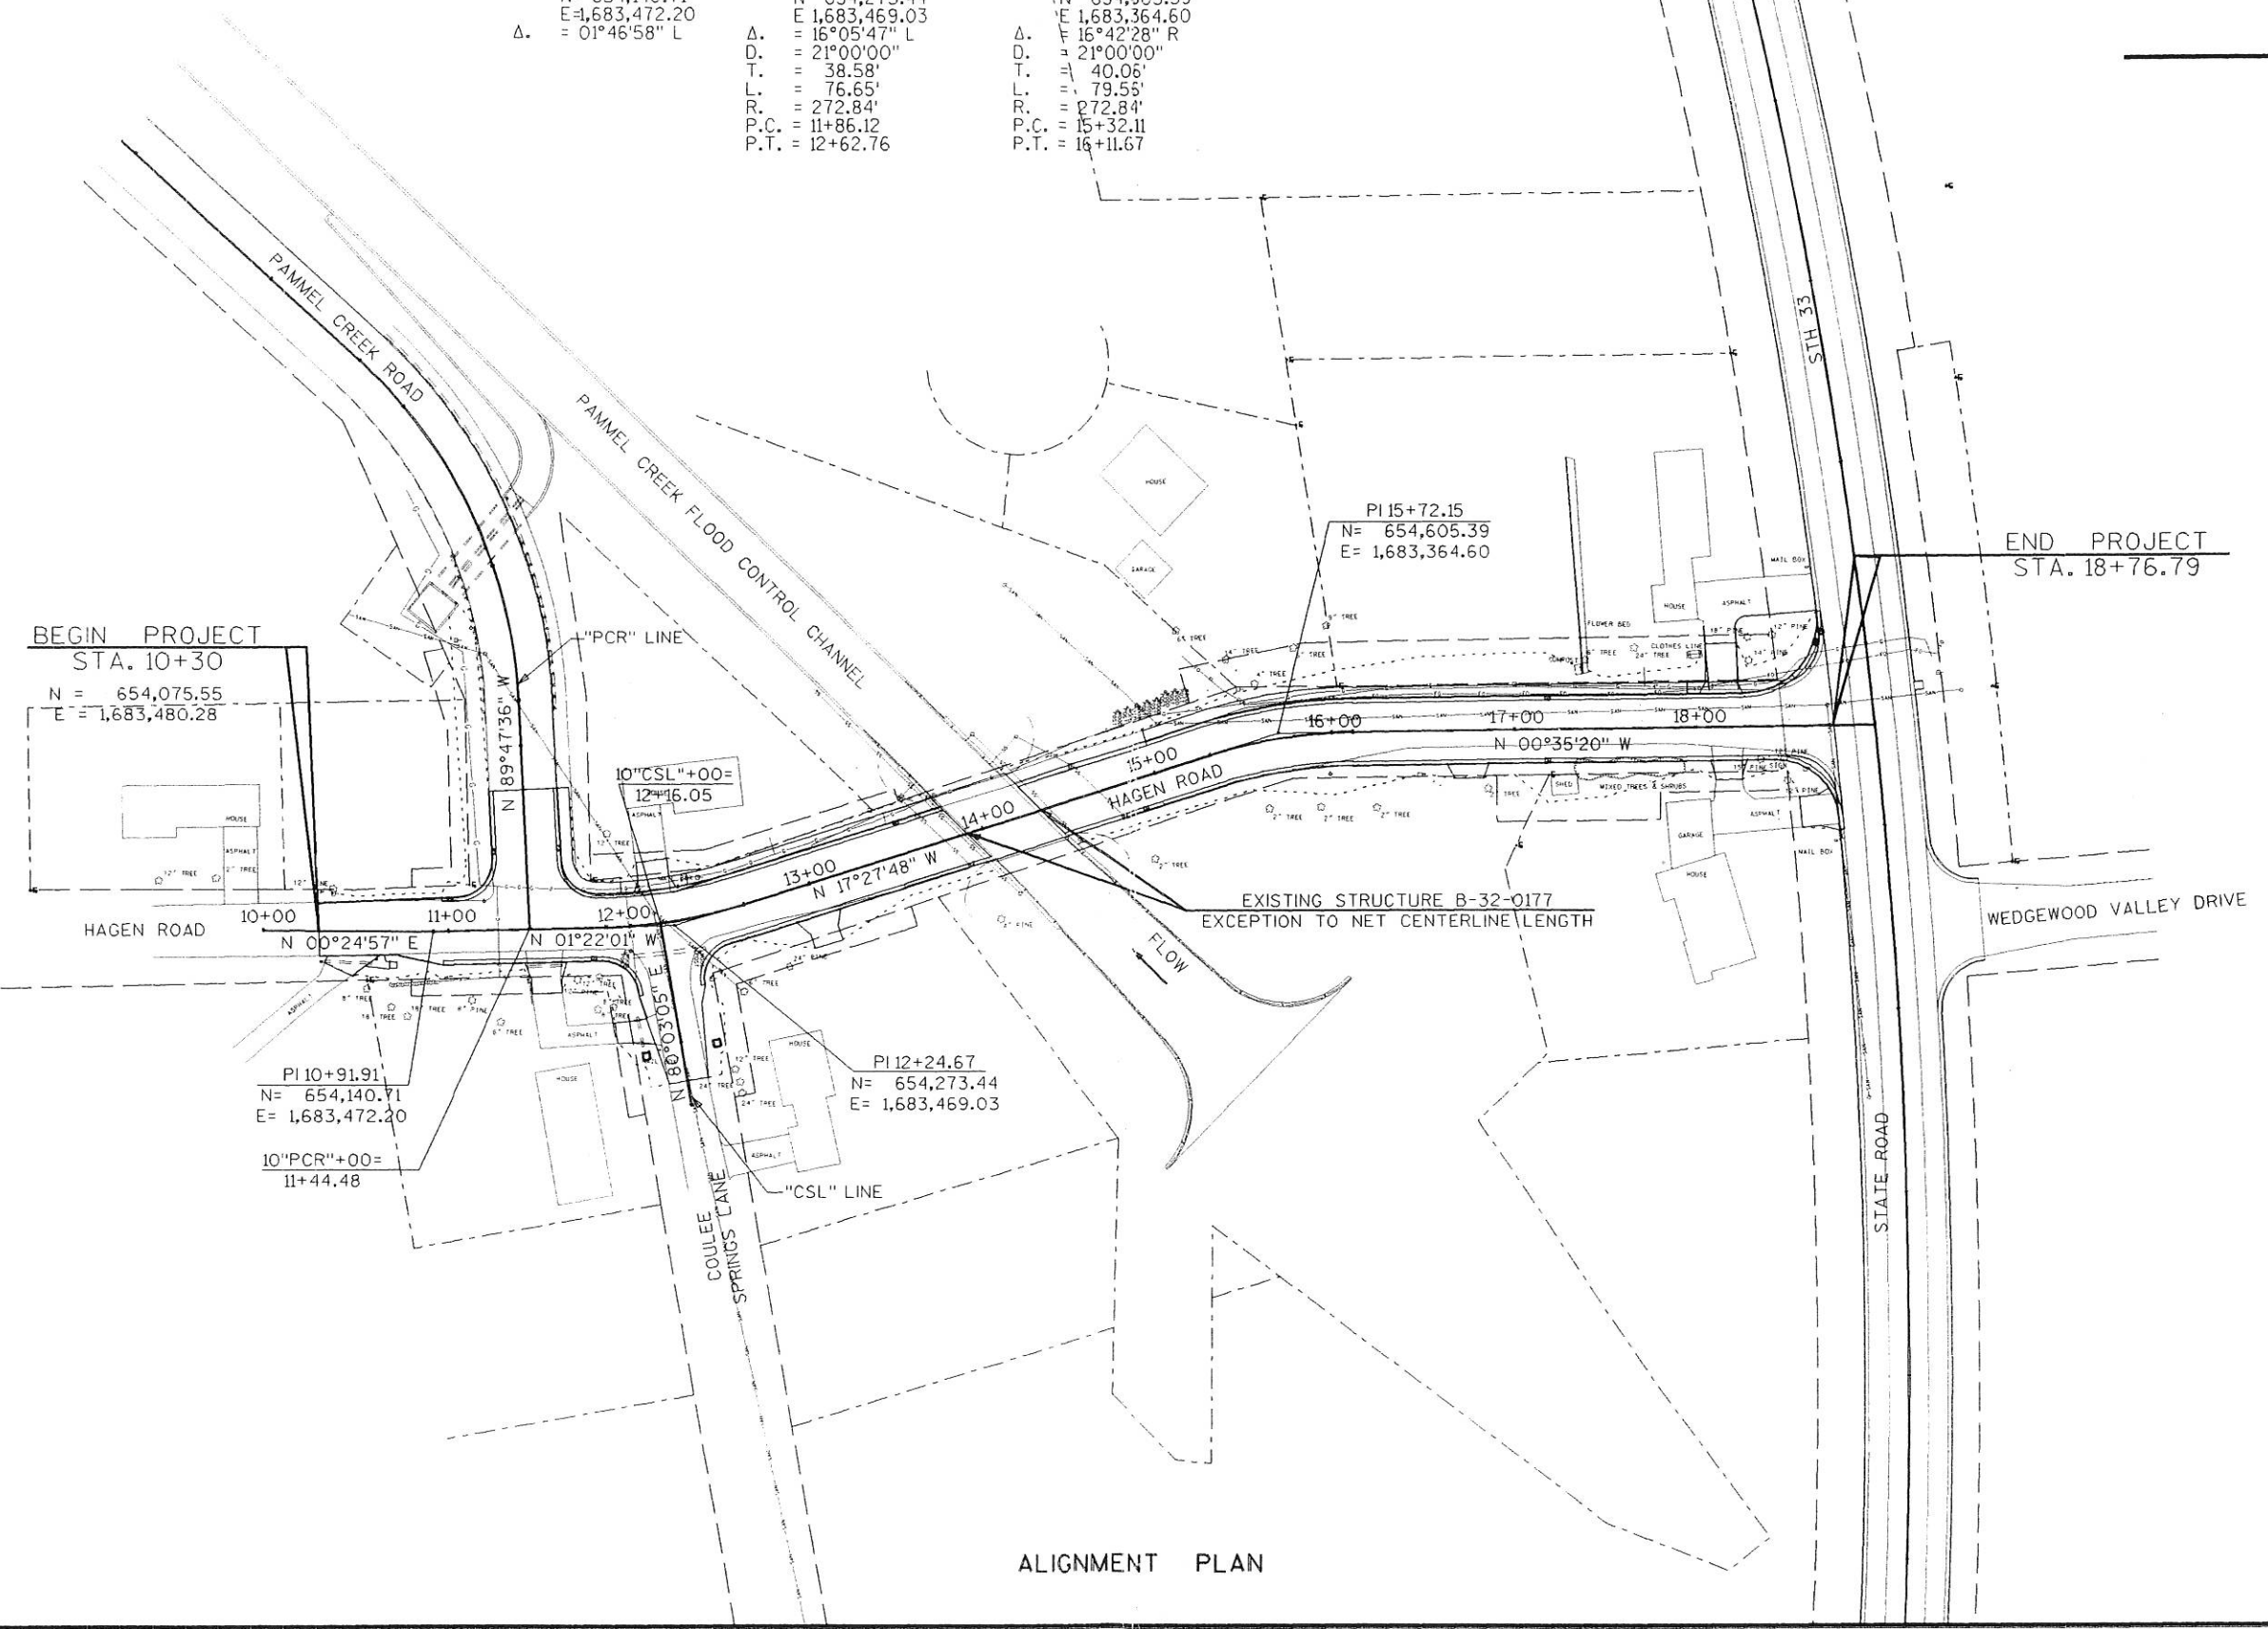


BEGIN PROJECT  
STA. 10+30  
N = 654,075.55  
E = 1,683,480.28


END PROJECT  
STA. 18+76.79

ALIGNMENT PLAN


LEVELS OK - 1,2,3,4,5,6,7,8,9,10,11,12,13,14,15,16,17,18,19,20,21,22,23,24,25,26,27,28,29,30,31,32,33,34,35,36,37,38,39,40,41,42,43,44,45,46,47,48,49,50,51,52,53,54,55,56,57,58,59,60,61,62,63

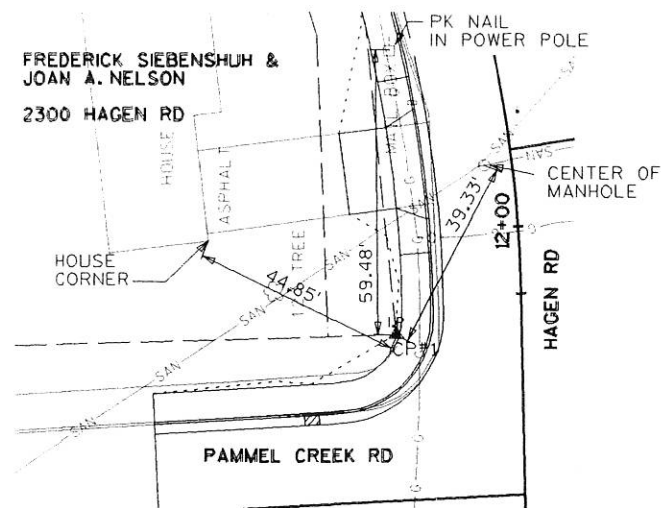


CP #1 - 1" IRON PIPE  
 STA. 11+78.19, 25.75' LT  
 N= 654,226.36  
 E=1,683,444.40

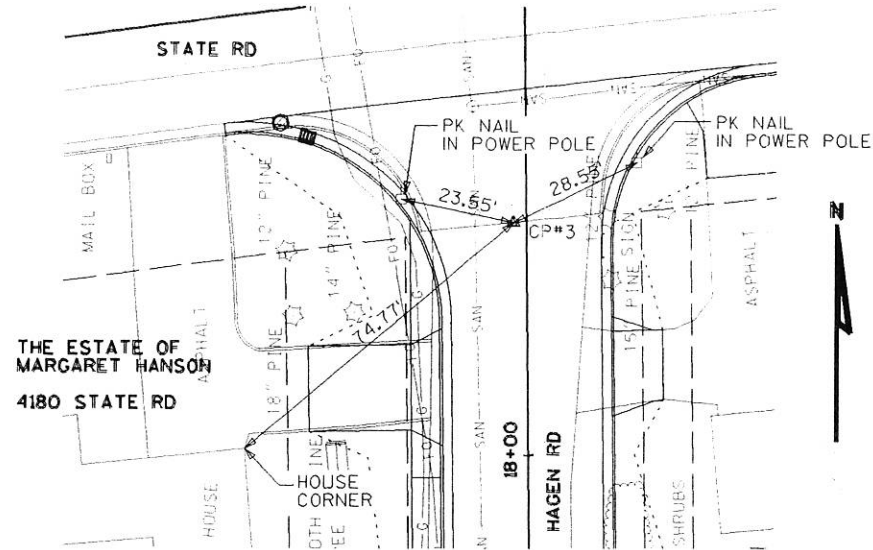


CP #3 - PK NAIL  
 STA. 18+51.93, 3.19' LT  
 N= 654,885.68  
 E=1,683,357.71

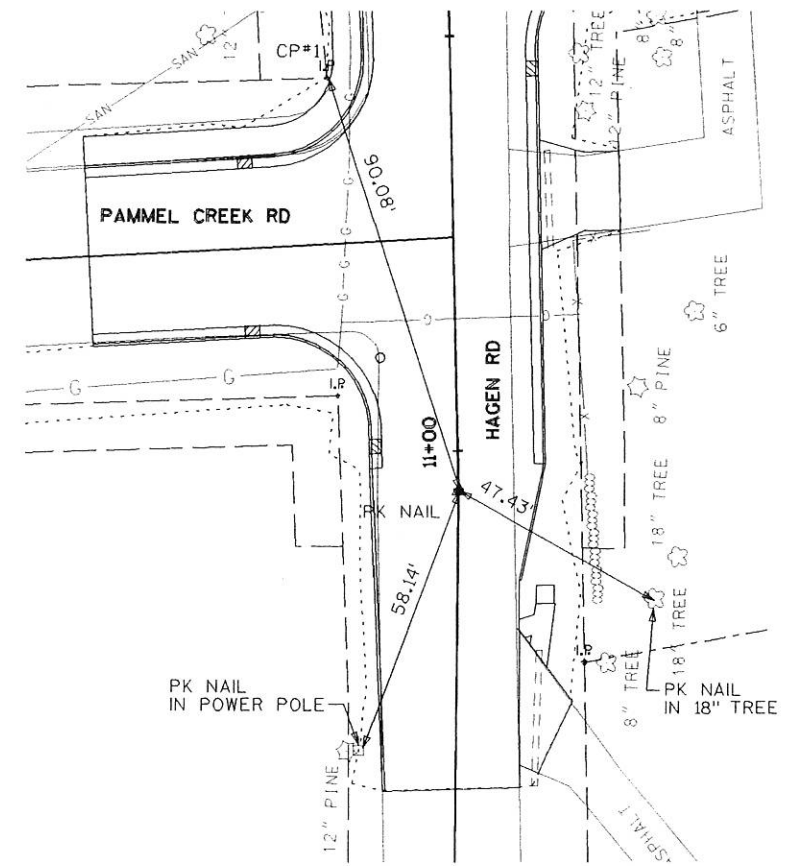

PISTA. 10+91.91 - PK NAIL  
 N= 654,140.71  
 E=1,683,472.20

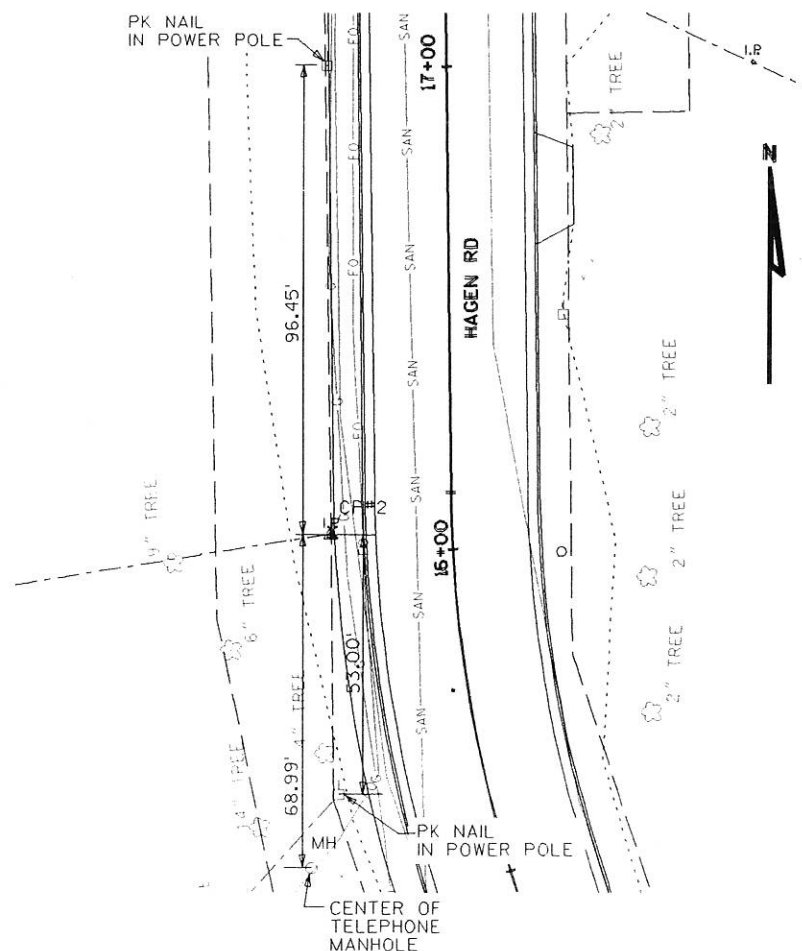


CP #2 - 1 1/2" IRON PIPE  
 STA. 16+03.94, 25.25' LT  
 N= 654,636.70  
 E=1,683,339.05

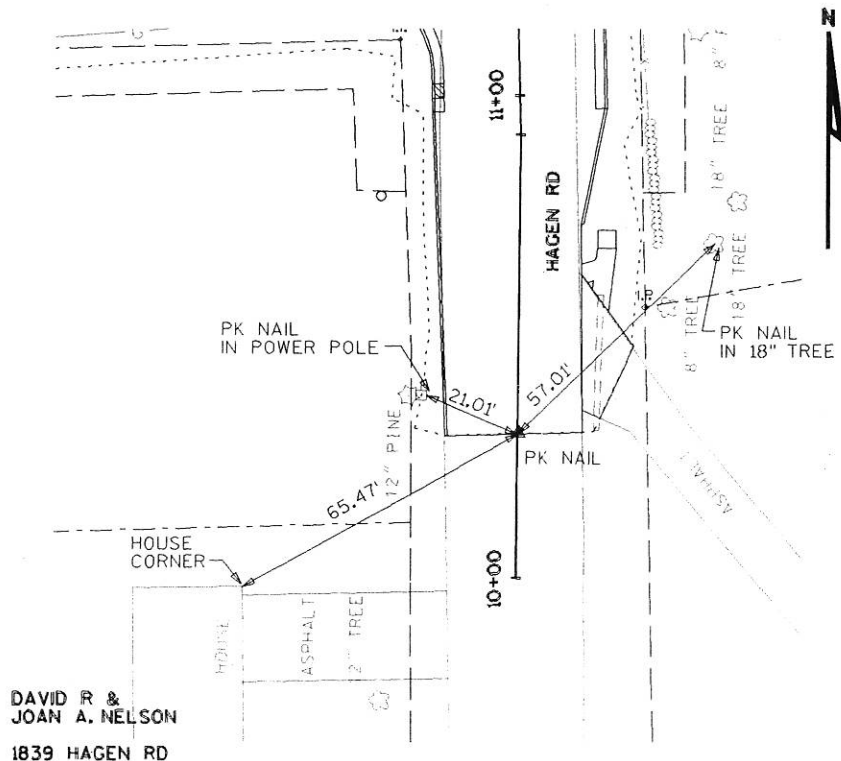


PISTA. 10+30 - PK NAIL  
 N= 654,078.76  
 E=1,683,471.75

LEVELS ON - 1, 2, 3, 4, 5, 6, 7, 8, 9, 10, 11, 12, 13, 14, 15, 16, 17, 18, 19, 20, 21, 22, 23, 24, 25, 26, 27, 28, 29, 30, 31, 32, 33, 34, 35, 36, 37, 38, 39, 40, 41, 42, 43, 44, 45, 46, 47, 48, 49, 50, 51, 52, 53, 54, 55, 56, 57, 58, 59, 60, 61, 62, 63




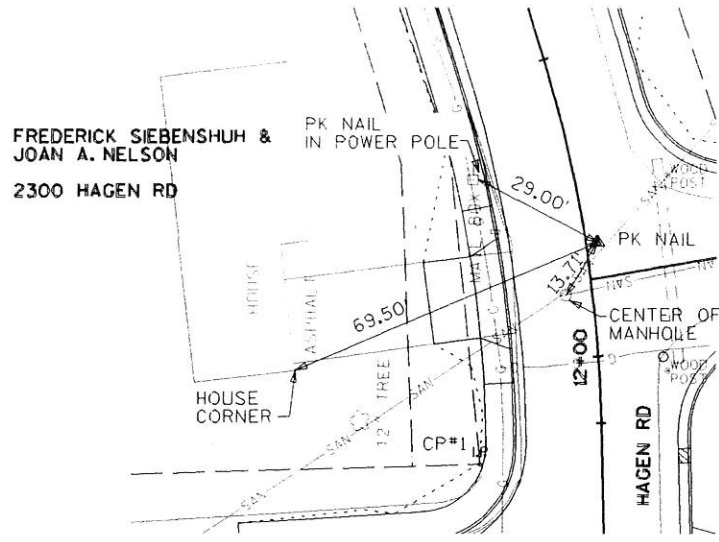


**PISTA. 12+24.67 - PK NAIL**  
 N= 654,273.44  
 E=1,683,469.03

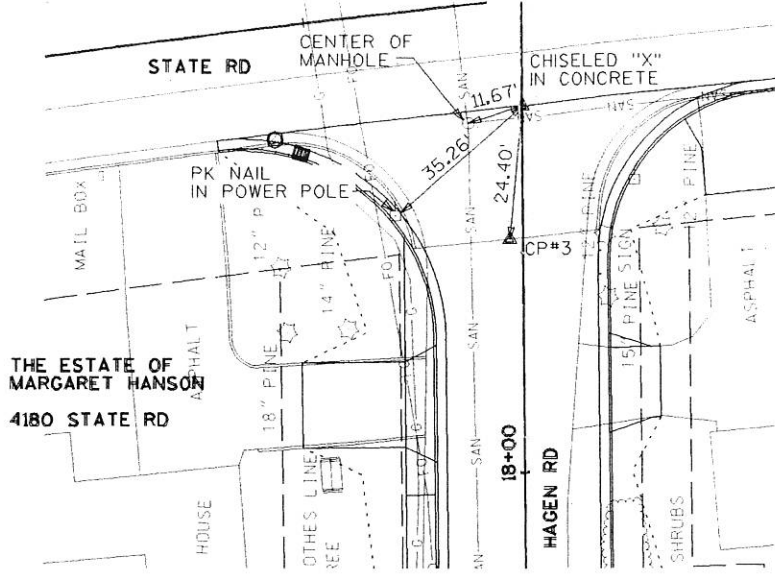


**PISTA. 18+76.79 - CHISELED "X"**  
 N= 654,909.90  
 E=1,683,360.58

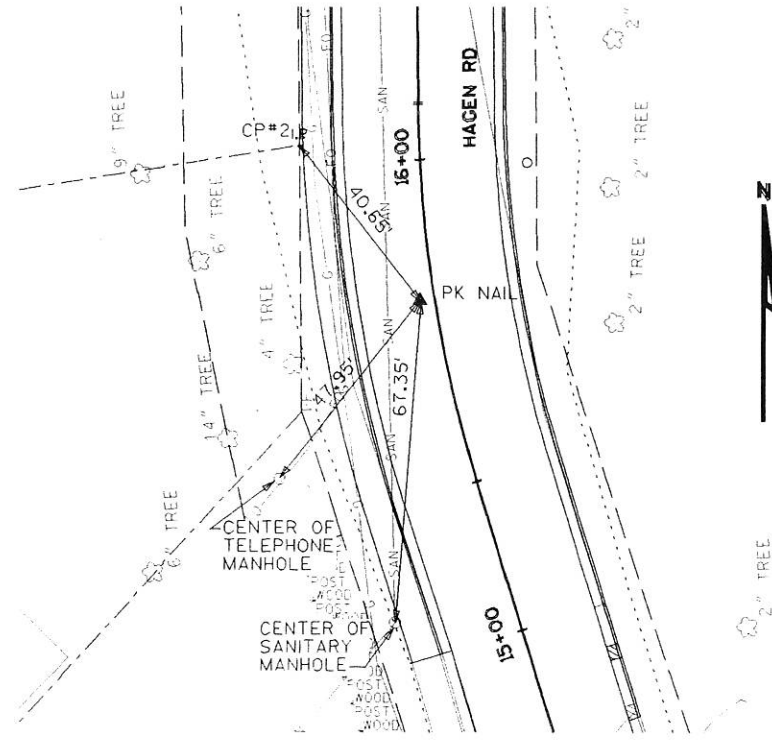

**PISTA. 15+72.15 - PK NAIL**  
 N= 654,605.39  
 E=1,683,364.60

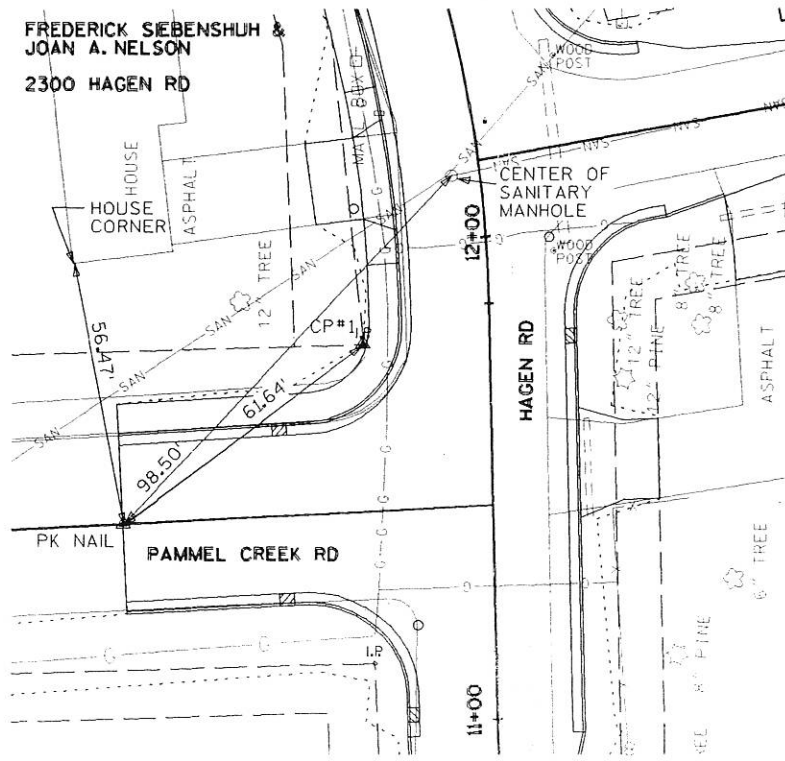


**STA. 9"PCR"+24 - PK NAIL**  
 N= 654,189.35  
 E=1,683,395.04

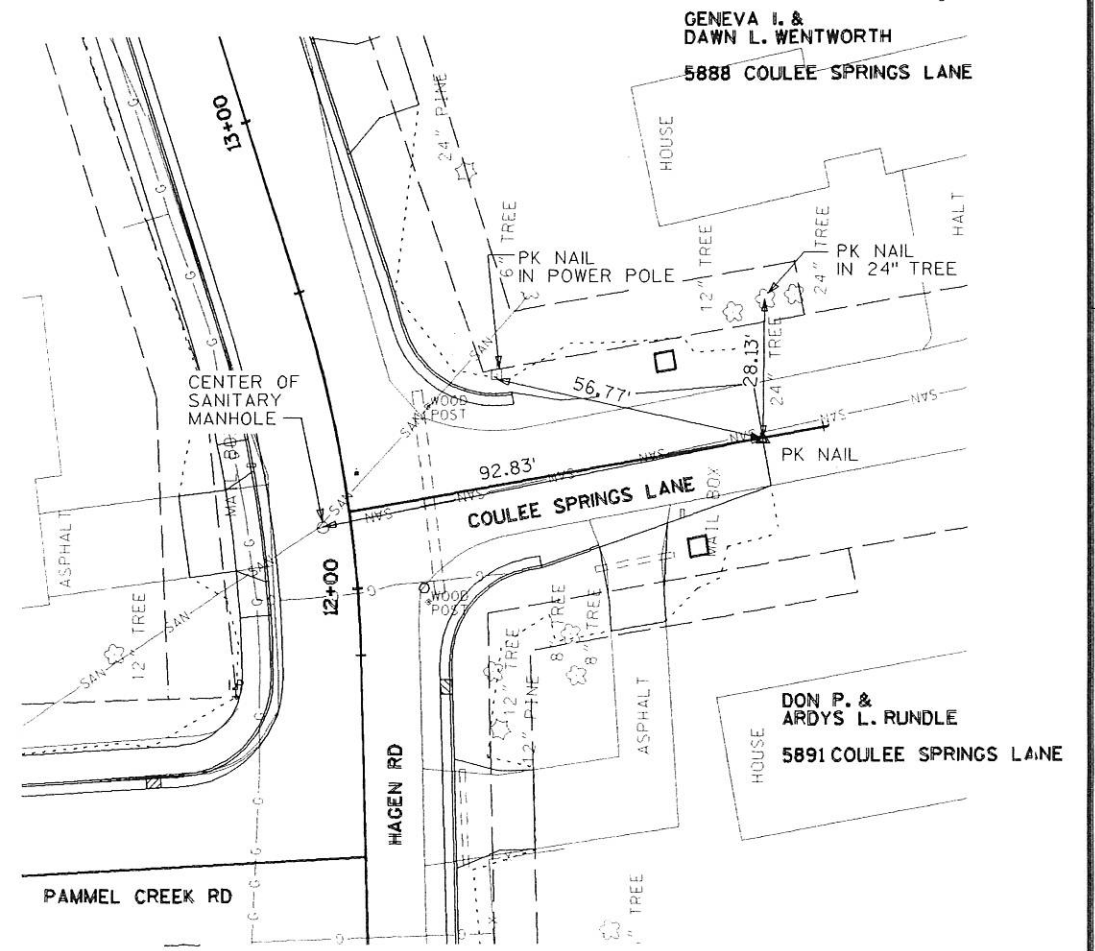

**STA. 10"CSL"+86 - PK NAIL**  
 N= 654,279.68  
 E=1,683,553.30


LEVELS ON - 1,2,3,4,5,6,7,8,9,10,11,12,13,14,15,16,17,18,19,20,21,22,23,24,25,26,27,28,29,30,31,32,33,34,35,36,37,38,39,40,41,42,43,44,45,46,47,48,49,50,51,52,53,54,55,56,57,58,59,60,61,62,63

# TOWN OF SHELBY

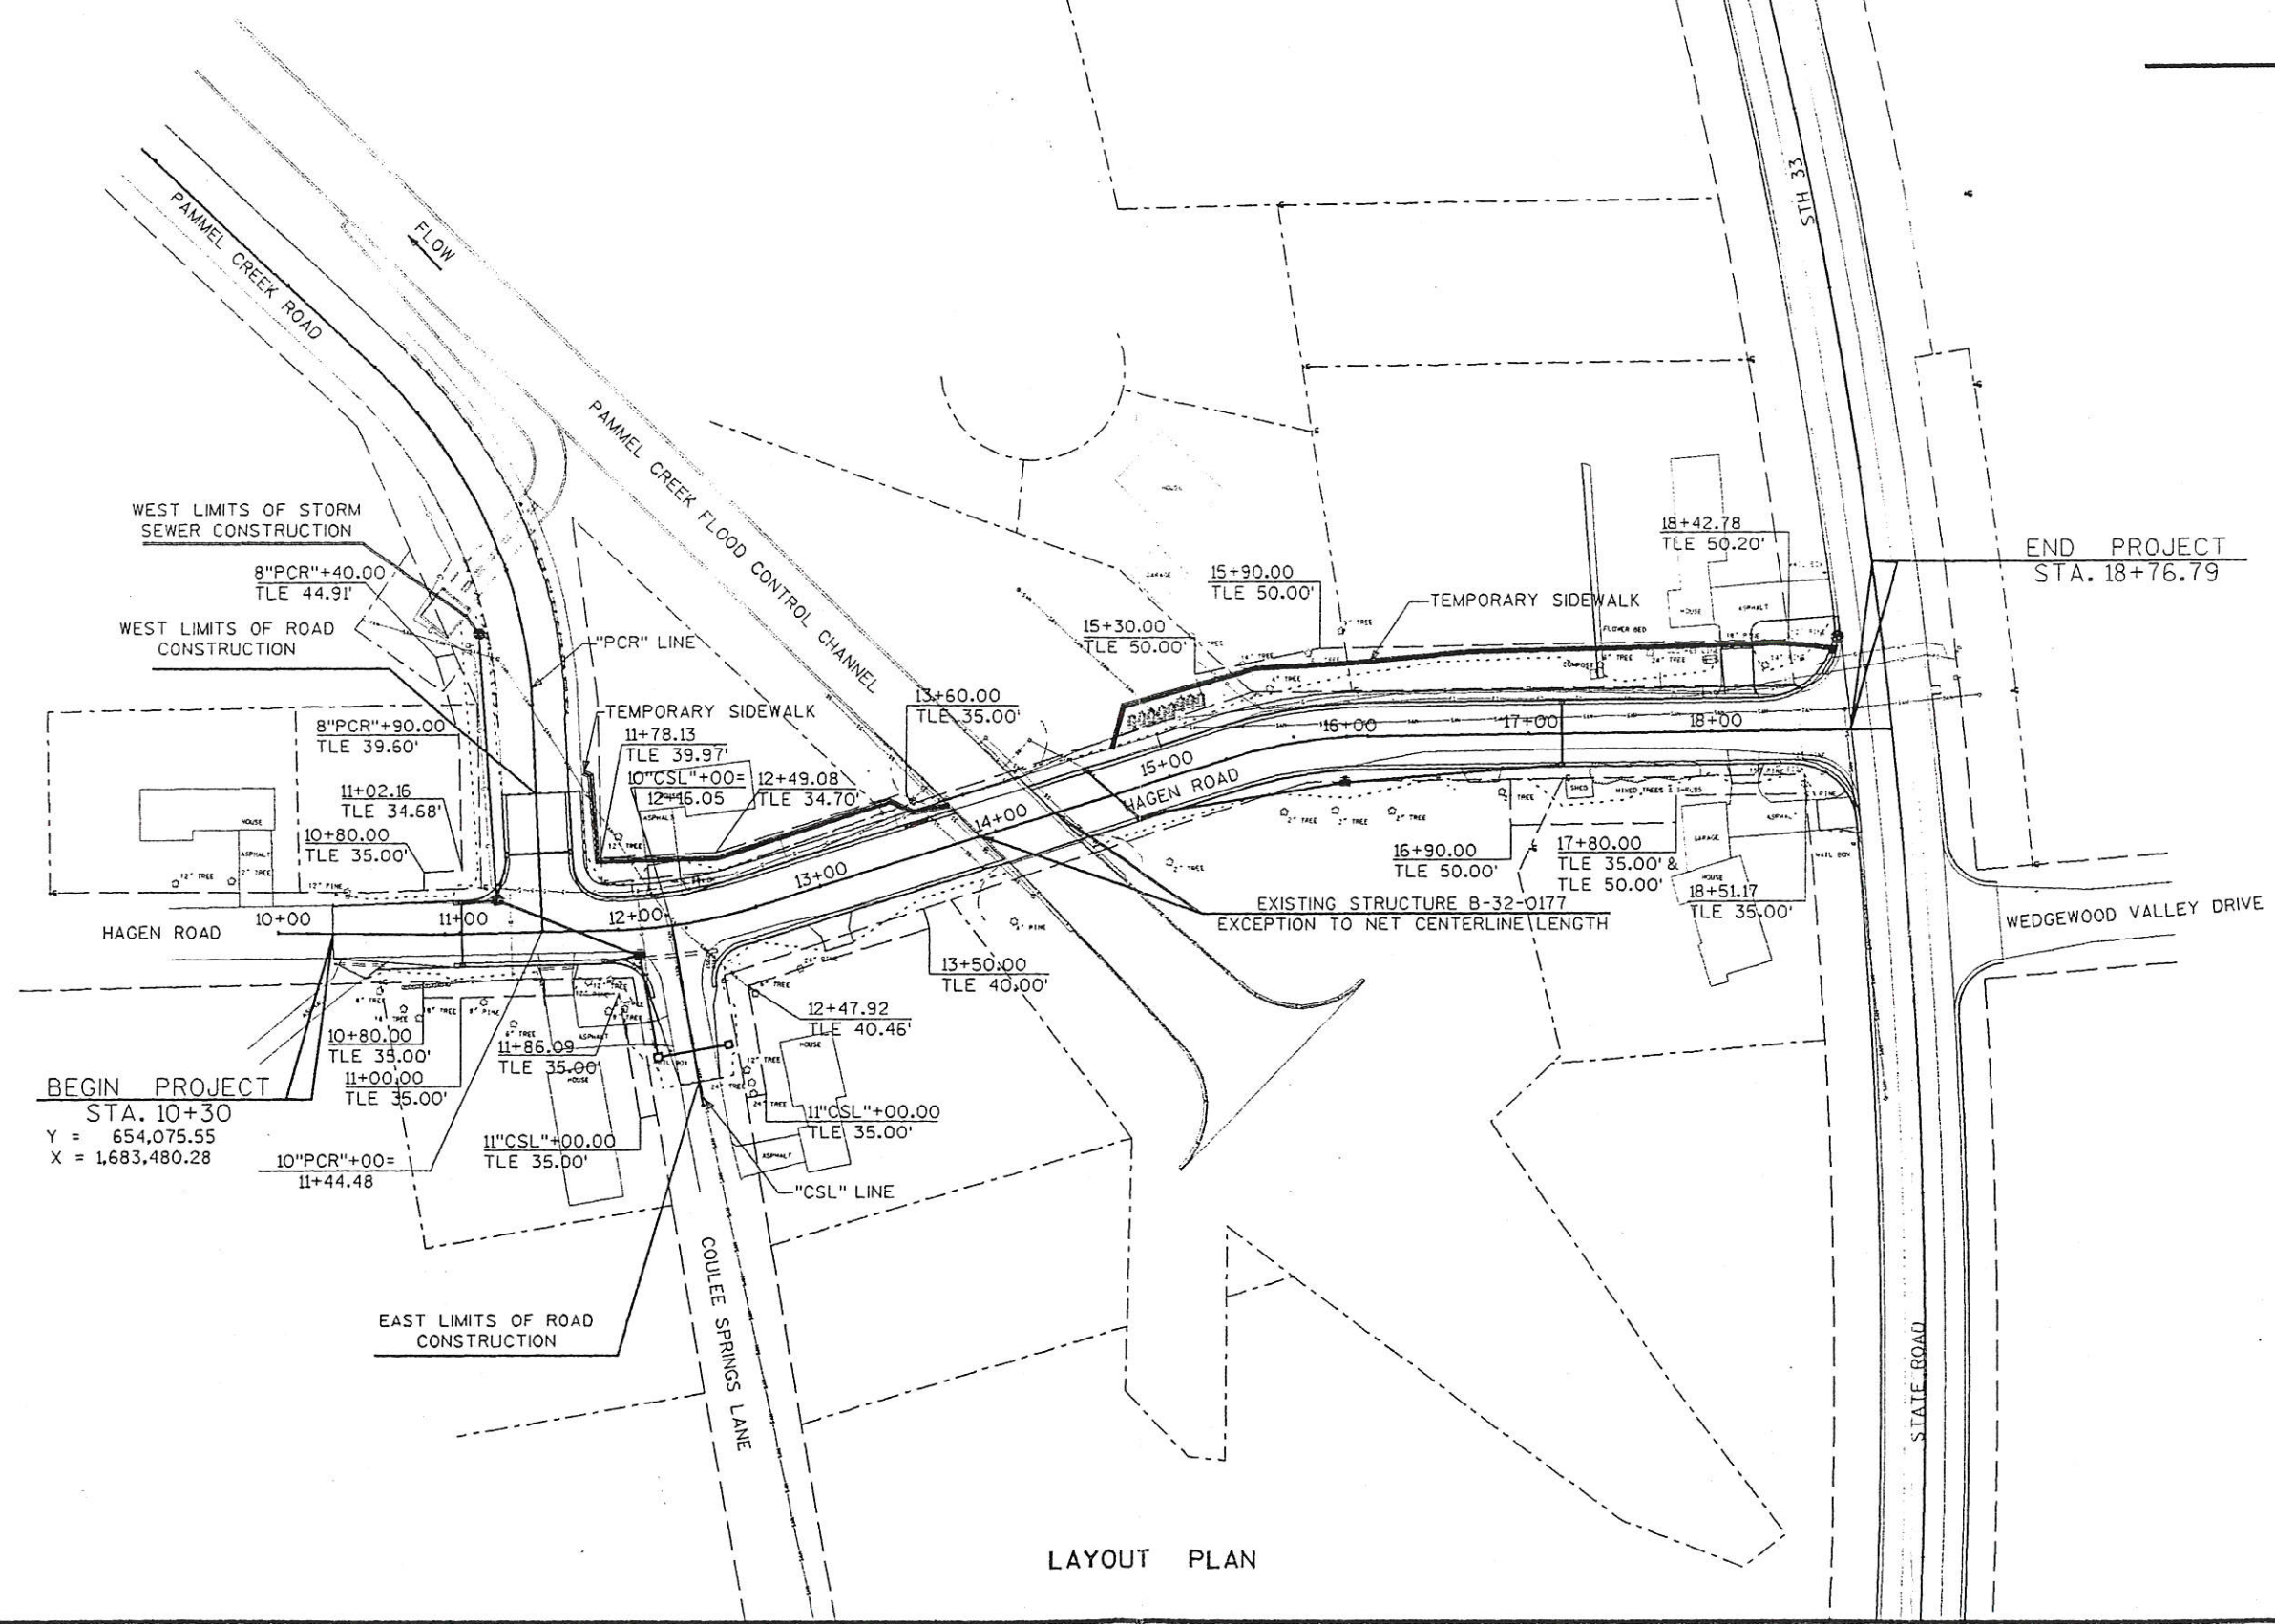

LEVELS ON - 1, 2, 3, 4, 5, 6, 7, 8, 9, 10, 11, 12, 13, 14, 15, 16, 17, 18, 19, 20, 21, 22, 23, 24, 25, 26, 27, 28, 29, 30, 31, 32, 33, 34, 35, 36, 37, 38, 39, 40, 41, 42, 43, 44, 45, 46, 47, 48, 49, 50, 51, 52, 53, 54, 55, 56, 57, 58, 59, 60, 61, 62, 63



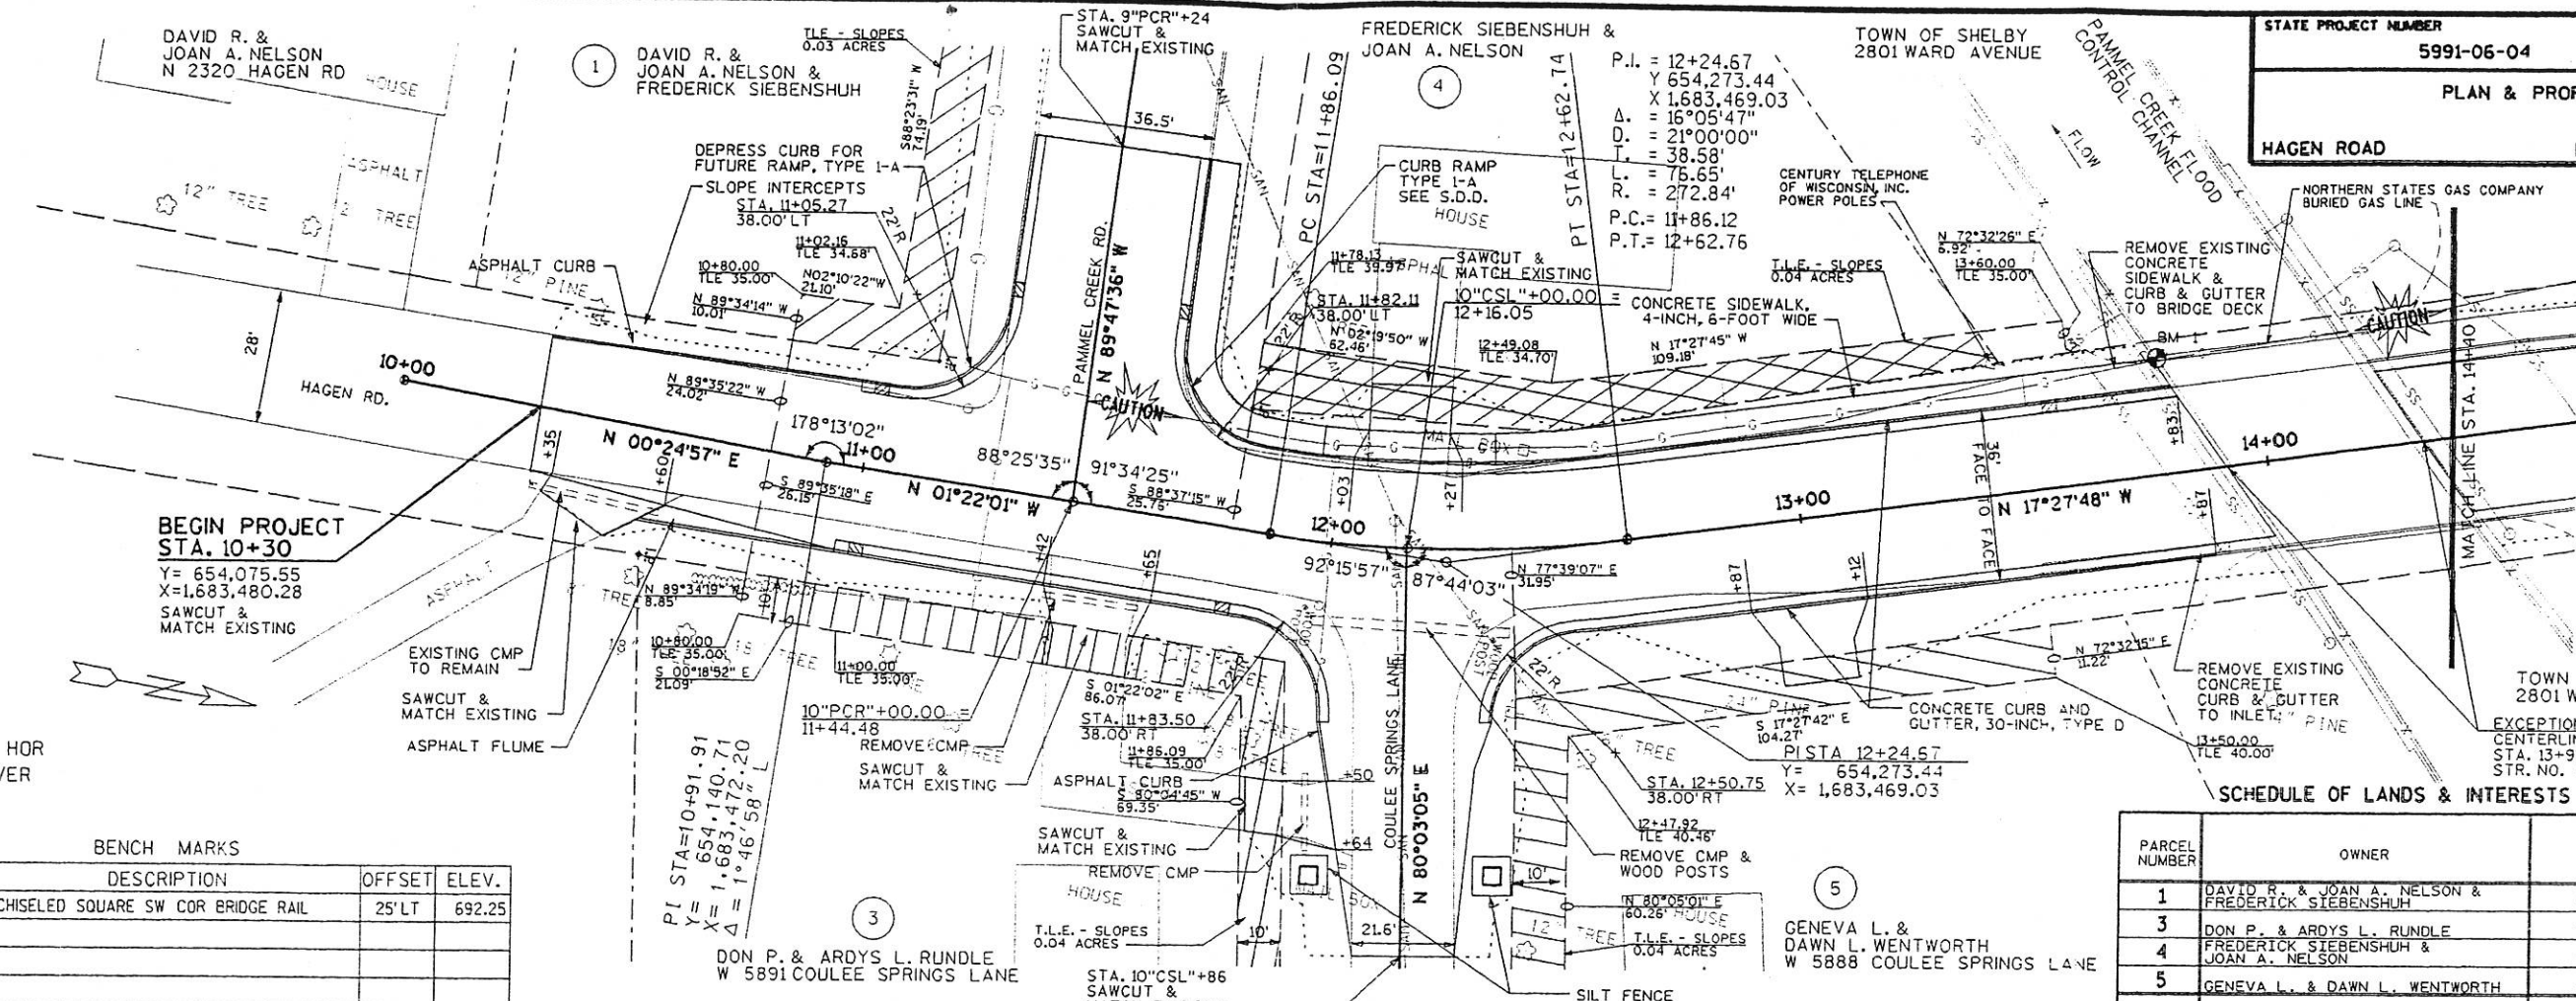

BEGIN PROJECT  
 STA. 10+30  
 Y=654,075.55  
 X=1,683,480.28  
 SAWCUT &  
 MATCH EXISTING


SCALES:  
 1" = 20' HOR  
 1" = 2' VER

BENCH MARKS

NO.	STATION	DESCRIPTION	OFFSET	ELEV.
1	13+78	CHISELED SQUARE SW COR BRIDGE RAIL	25' LT	692.25

SCHEDULE OF LANDS & INTERESTS REQUIRED

PARCEL NUMBER	OWNER	INTEREST REQUIRED	T.L.E. ACRES OR (S.F.)
1	DAVID R. & JOAN A. NELSON & FREDERICK SIEBENSHUH	T.L.E.	0.03
3	DON P. & ARDYS L. RUNDLE	T.L.E.	0.04
4	FREDERICK SIEBENSHUH & JOAN A. NELSON	T.L.E.	0.04
5	GENEVA L. & DAWN L. WENTWORTH	T.L.E.	0.04

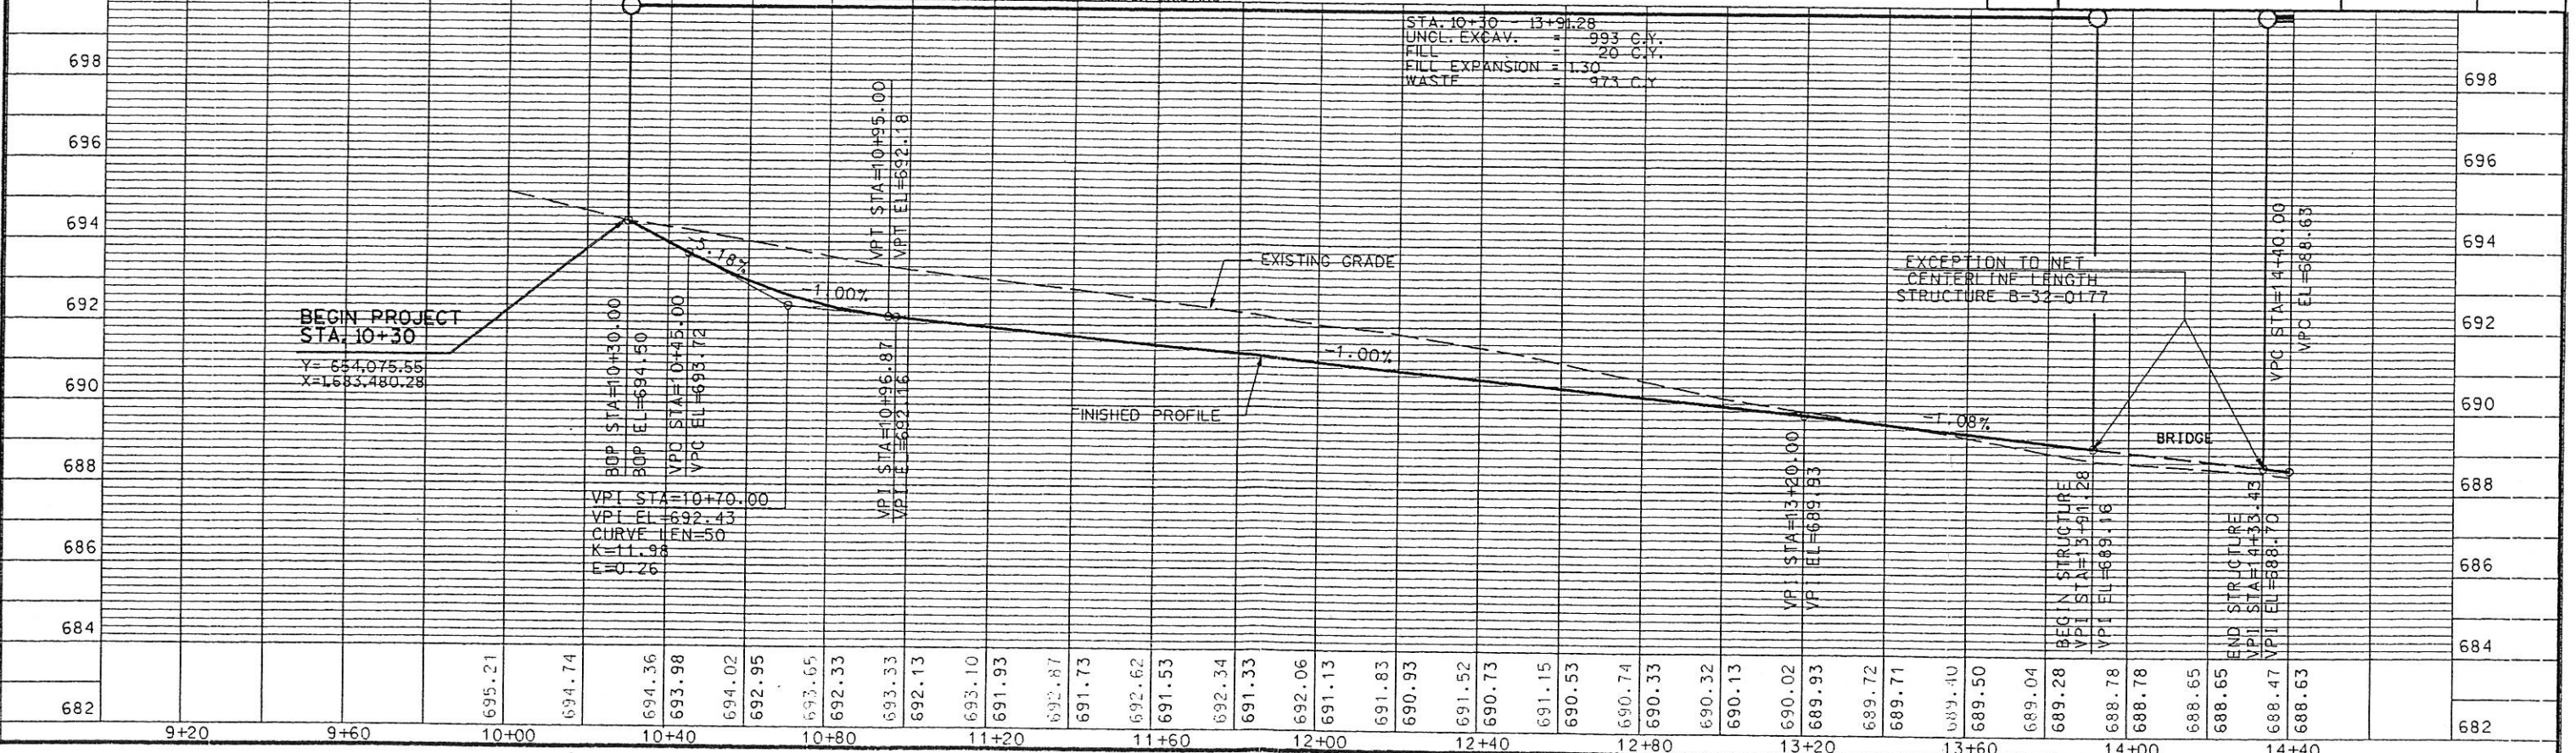

LEVELS ON - 1, 2, 3, 4, 5, 6, 7, 8, 9, 10, 11, 12, 13, 14, 15, 16, 17, 18, 19, 20, 21, 22, 23, 24, 25, 26, 27, 28, 29, 30, 31, 32, 33, 34, 35, 36, 37, 38, 39, 40, 41, 42, 43, 44, 45, 46, 47, 48, 49, 50, 51, 52, 53, 54, 55, 56, 57, 58, 59, 60, 61, 62, 63



PLAN & PROFILE

HAGEN ROAD LA CROSSE COUNTY

NORTHERN STATES GAS COMPANY BURIED GAS LINE  
CENTURY TELEPHONE OF WISCONSIN, INC. BURIED FIBER OPTICS


END PROJECT STA. 18+76.79

SCHEDULE OF LANDS & INTERESTS REQUIRED


PARCEL NUMBER	OWNER	INTEREST REQUIRED	T.L.E. ACRES OR (S.F.)
6	EDWARD W. & VICKI G. MALSON	T.L.E.	0.03
7	THE ESTATE OF MARGARET HANSON	T.L.E.	0.24
8	RICHARD J. & CAROL HERLITZKA	T.L.E.	0.06
9	CENTURY TELEPHONE OF WISCONSIN, INC.	RELEASE OF RIGHTS	

BENCH MARKS

NO.	STATION	DESCRIPTION	OFFSET	ELEV.
1	13+78	CHISELED SQUARE SW COR BRIDGE RAIL	25' LT	692.25

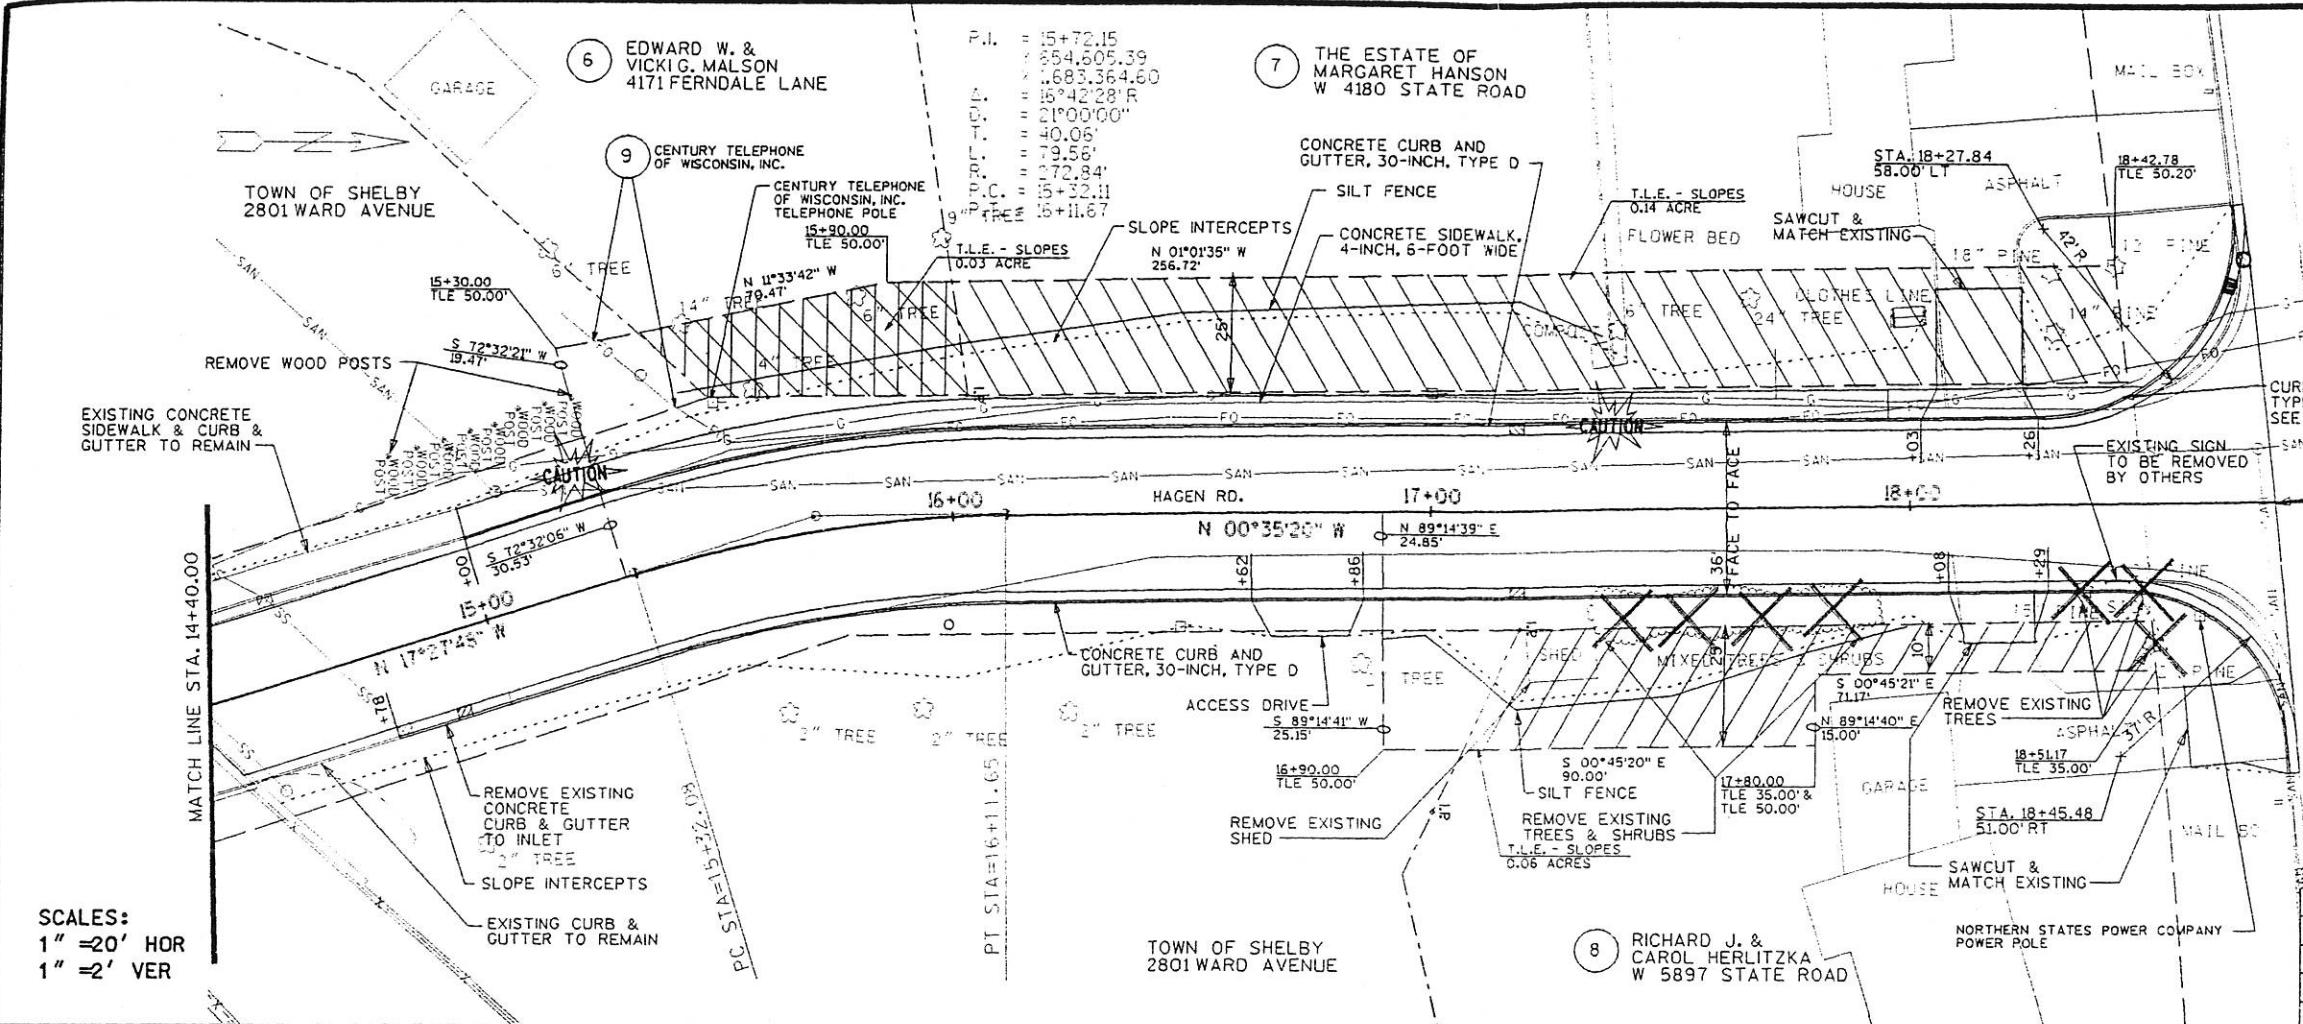

SCALES:  
1" = 20' HOR  
1" = 2' VER

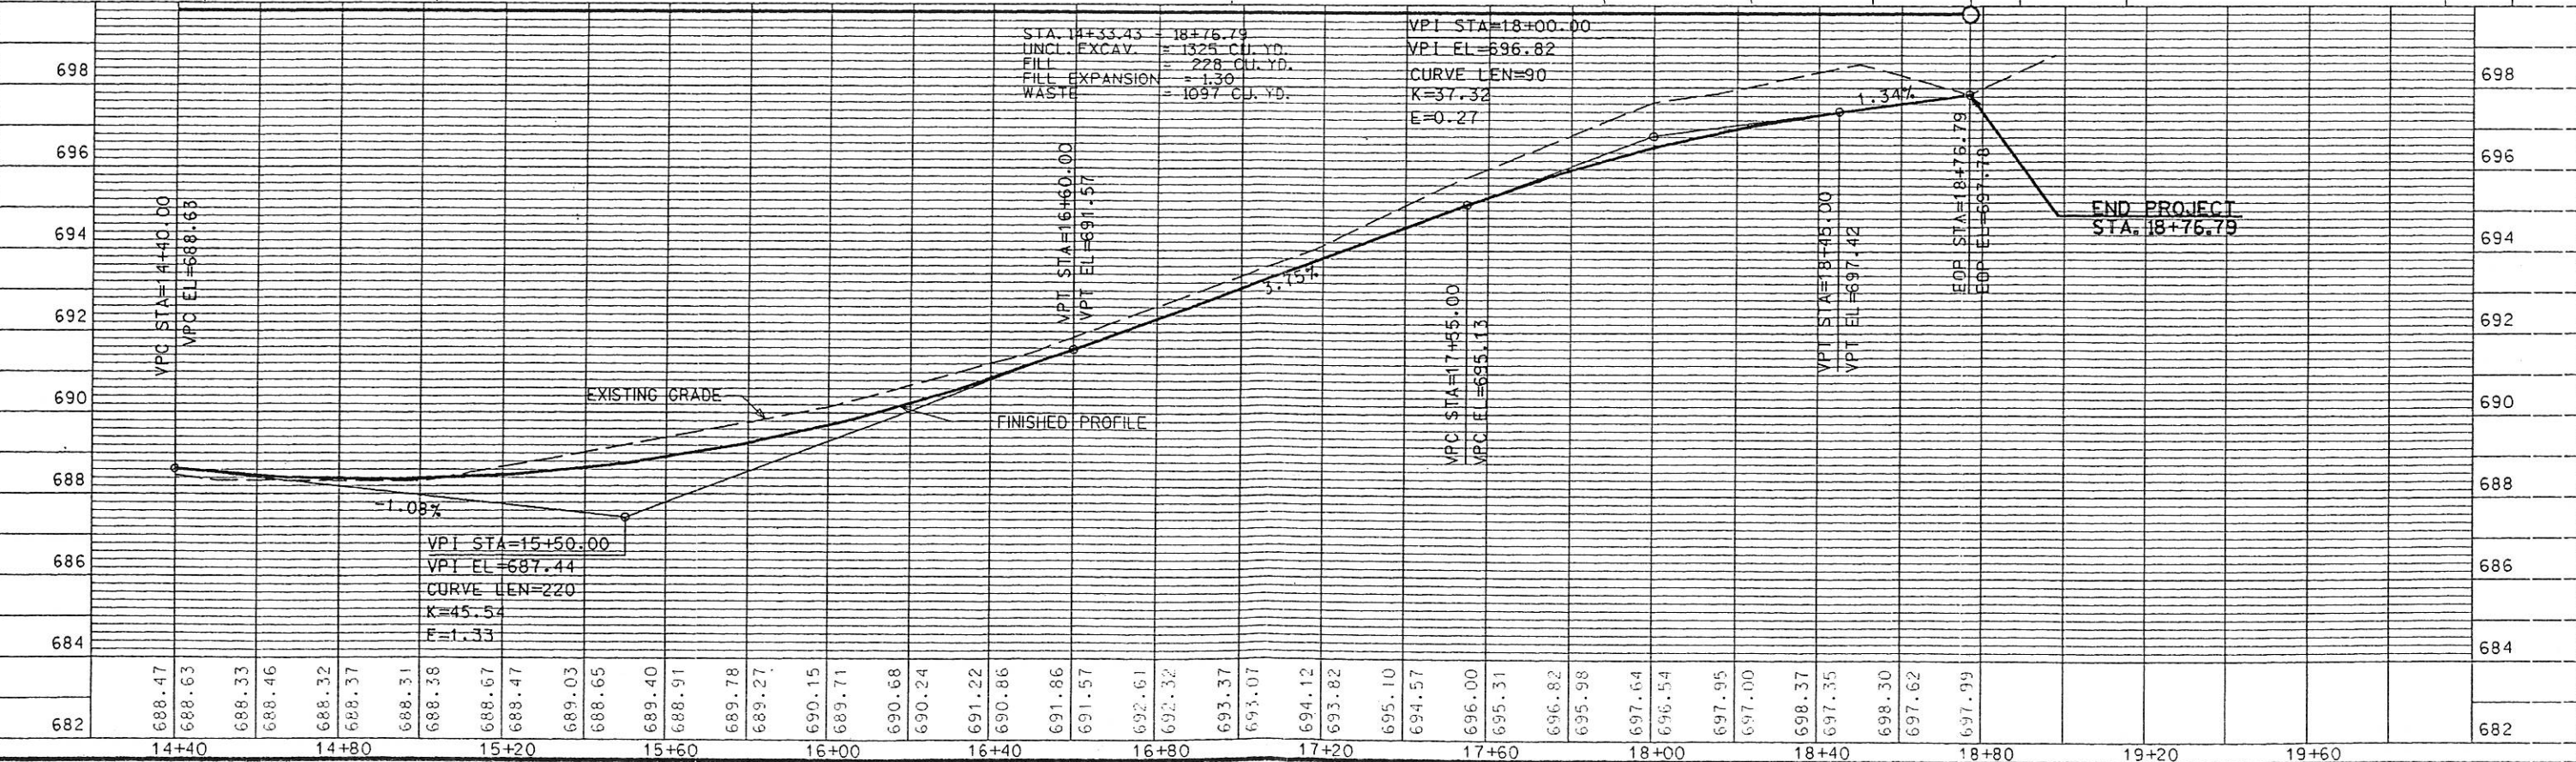

LEVELS: 0.1, 0.2, 0.3, 6.2, 6.3



