



T.N.D.
D.C.
102

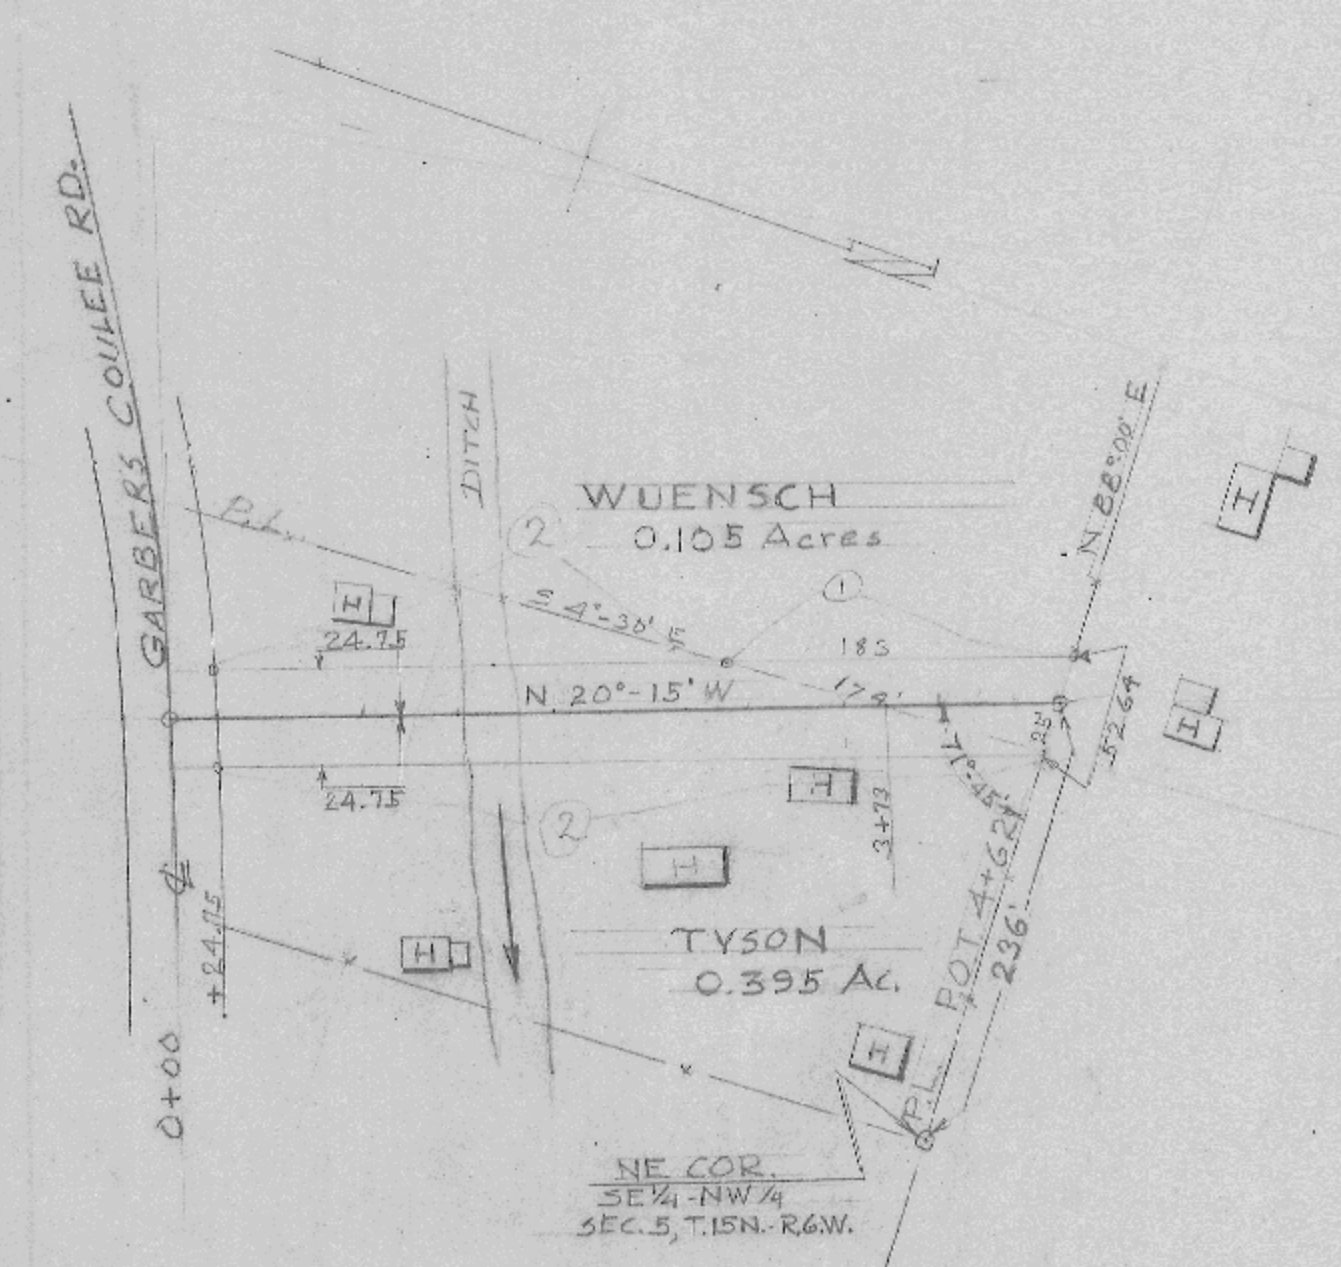

T.N.D.
D.C.
102

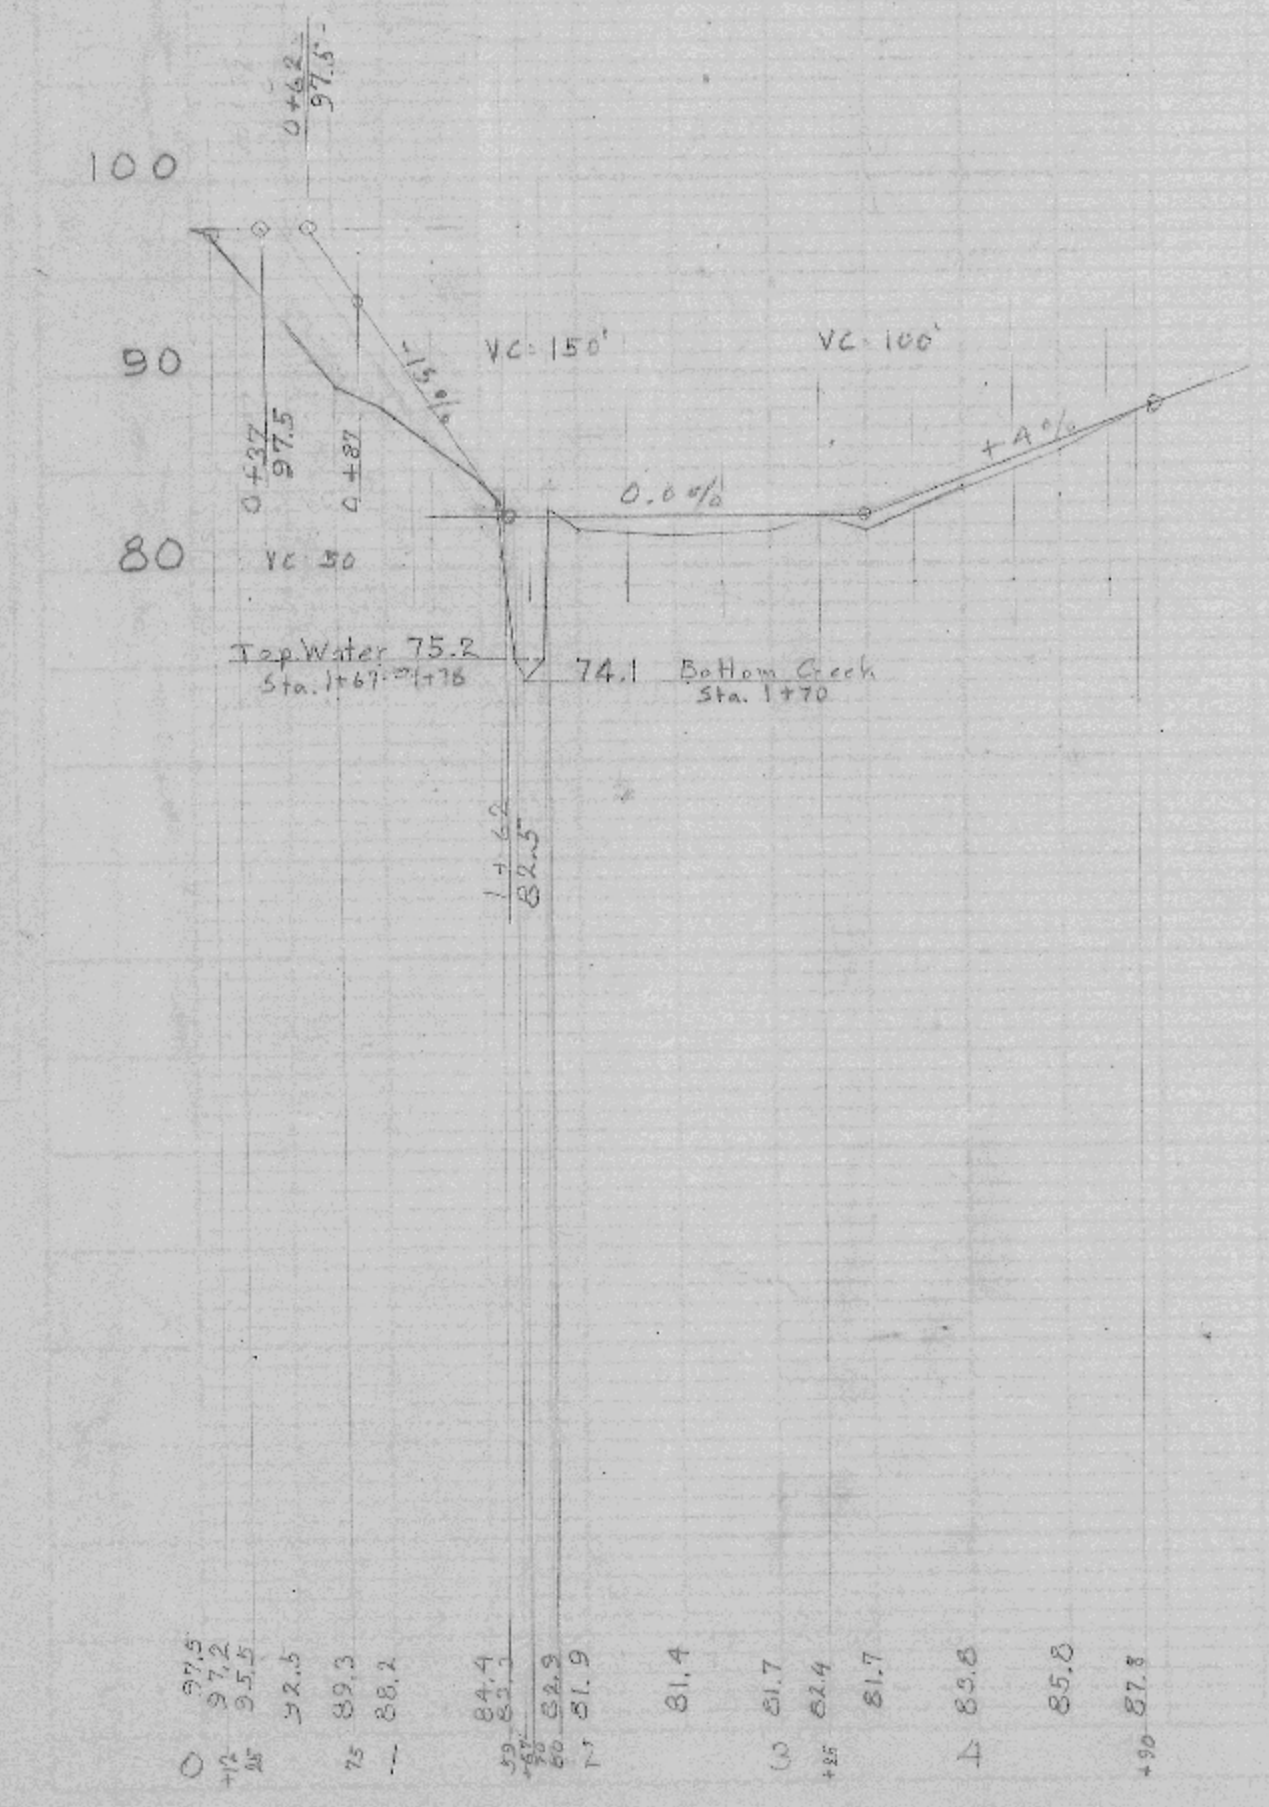

PLAN NO. 130

LA CROSSE COUNTY HIGHWAY DEPARTMENT
LA CROSSE, WIS.
Paul A. Hartwig, Highway Commissioner

ROAD	TOWN
SURVEY BY - T.N.D.	DATE - OCT. 17 1951
DRAWN BY - D.C.	DATE OCT 17 1951
CHECKED BY	DATE
APPROVED BY	DATE

GREENFIELD

TYSON PROP. RD.

SHEET