


DATE 12/5/74
12/7/74
BY R.E.H.
L.E.H.
PROJECT NO. F-98

DATE 12/5/74
12/7/74
BY R.E.H.
L.E.H.
PROJECT NO. F-100

SE 1/4 - NE 1/4
SEC. 26 T15N, R6W
WILLIAM & ROSE MARIE LE JEUNE
0.83 ACRE

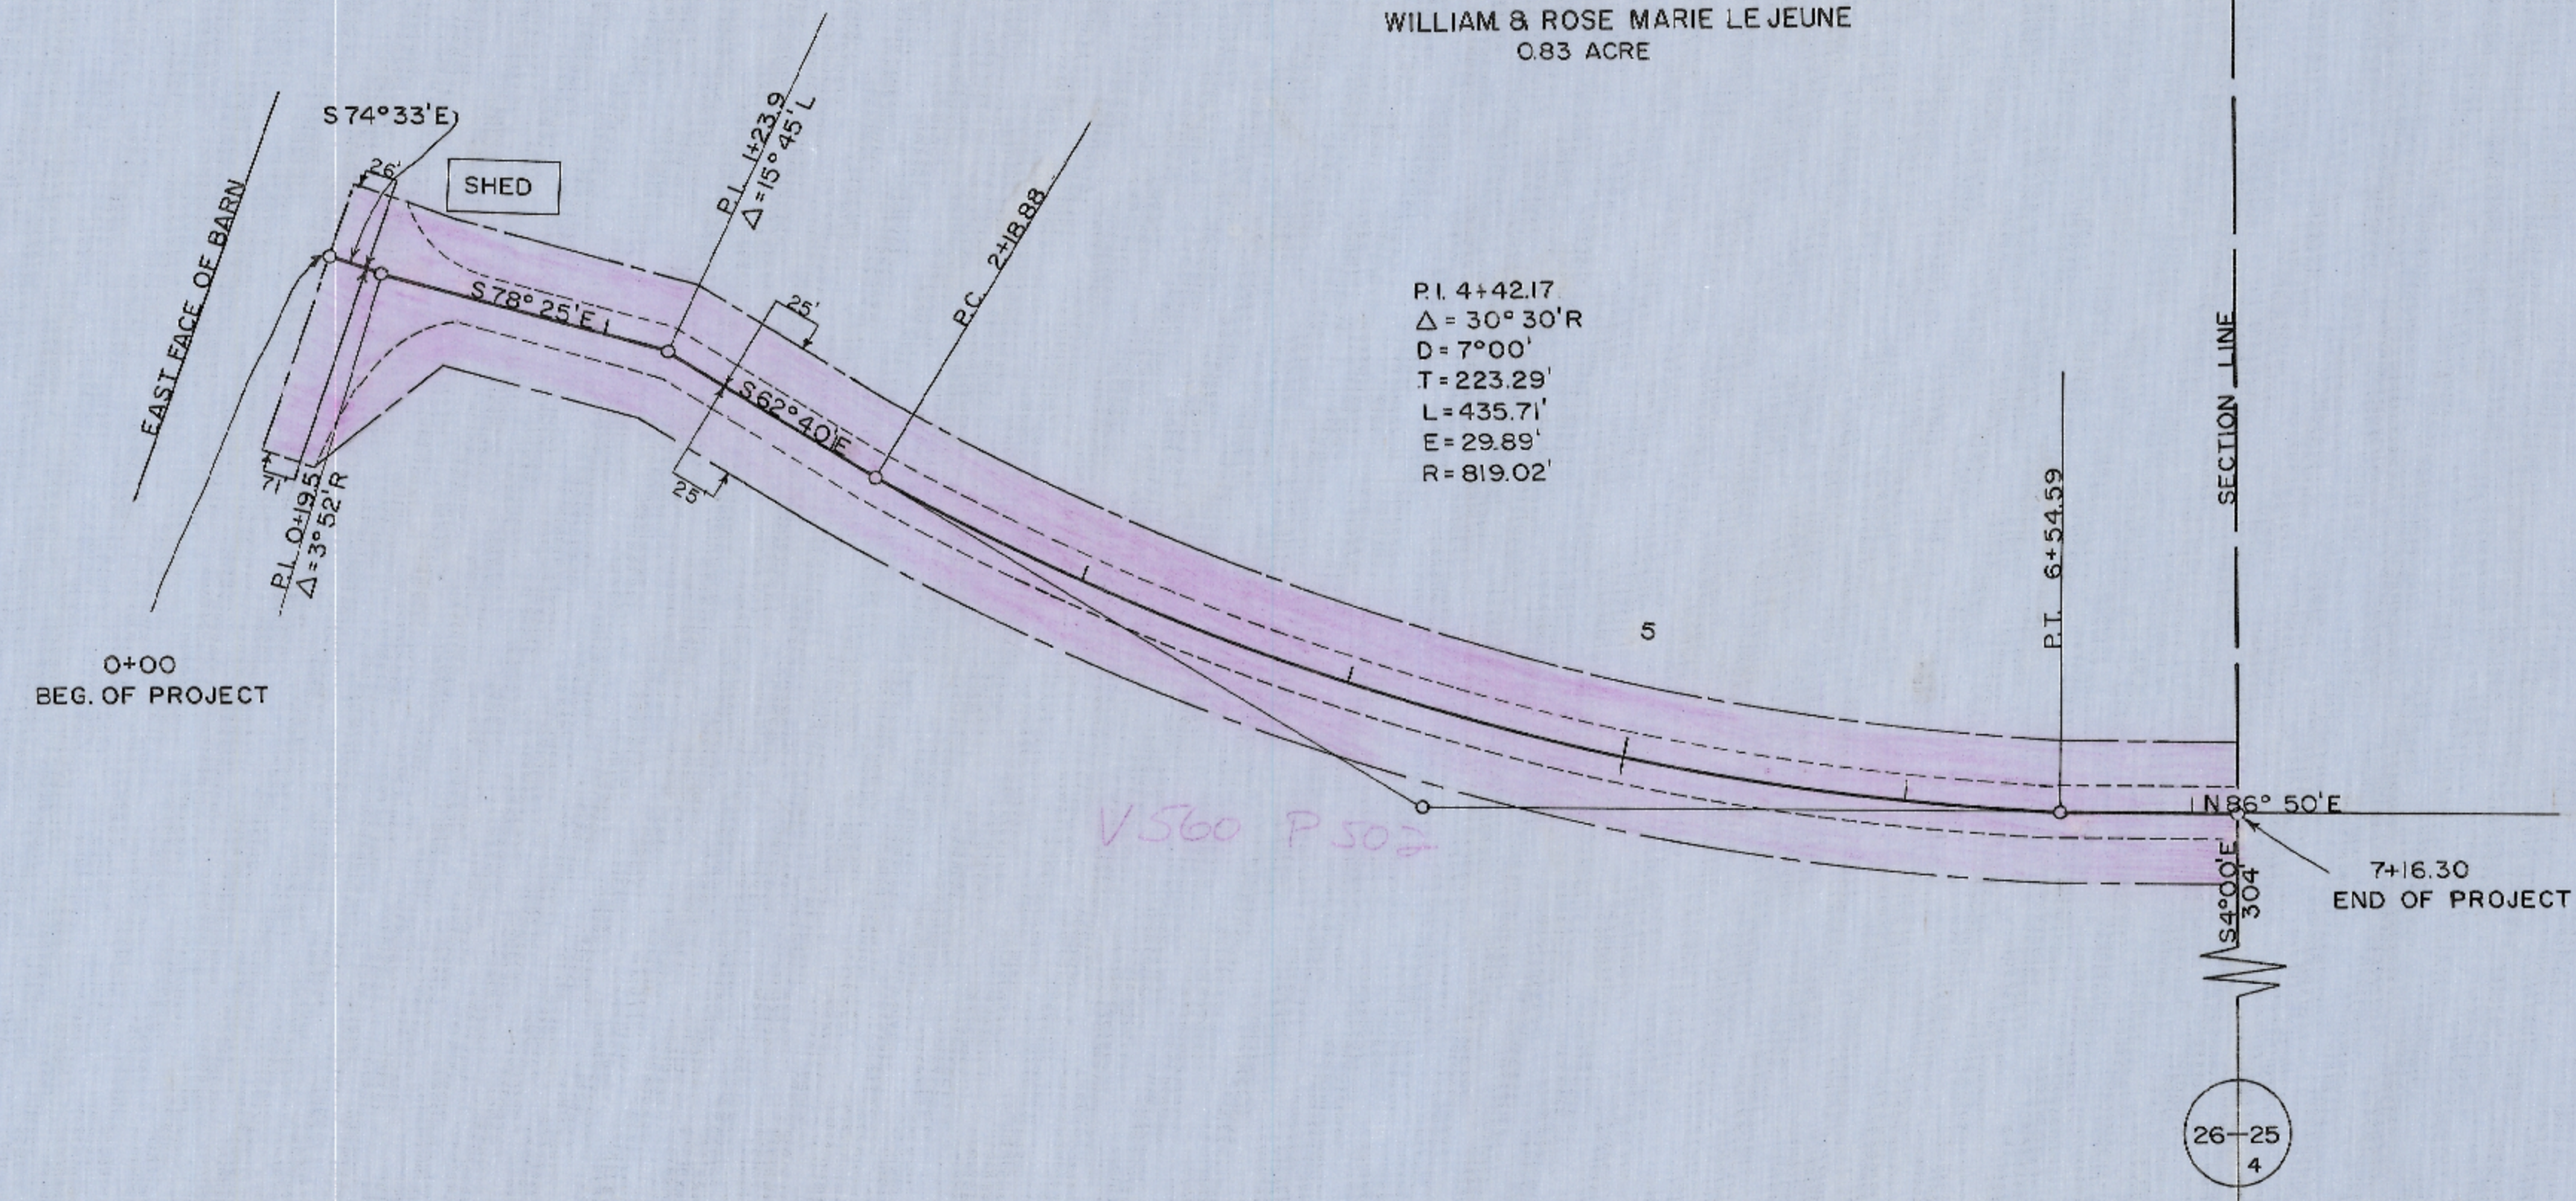

SCALE: 1" = 50'

