



DATE: 11-14-43
 DRAWN BY: R.E.B.
 CHECKED BY: R.E.B.
 PROJECT: MOOS ROAD
 SHEET: 121

DATE: 11-14-43
 DRAWN BY: R.E.B.
 CHECKED BY: R.E.B.
 PROJECT: MOOS ROAD
 SHEET: 121

GLADYS KINNEY ET-AL
 SW¼-SW¼

SE CORNER
 SW¼-SW¼ SEC. 31, T17N, R6W


SE¼-SW¼
 SEC. 31, T17N, R6W
 CARLET & VIRGINIA MILLER

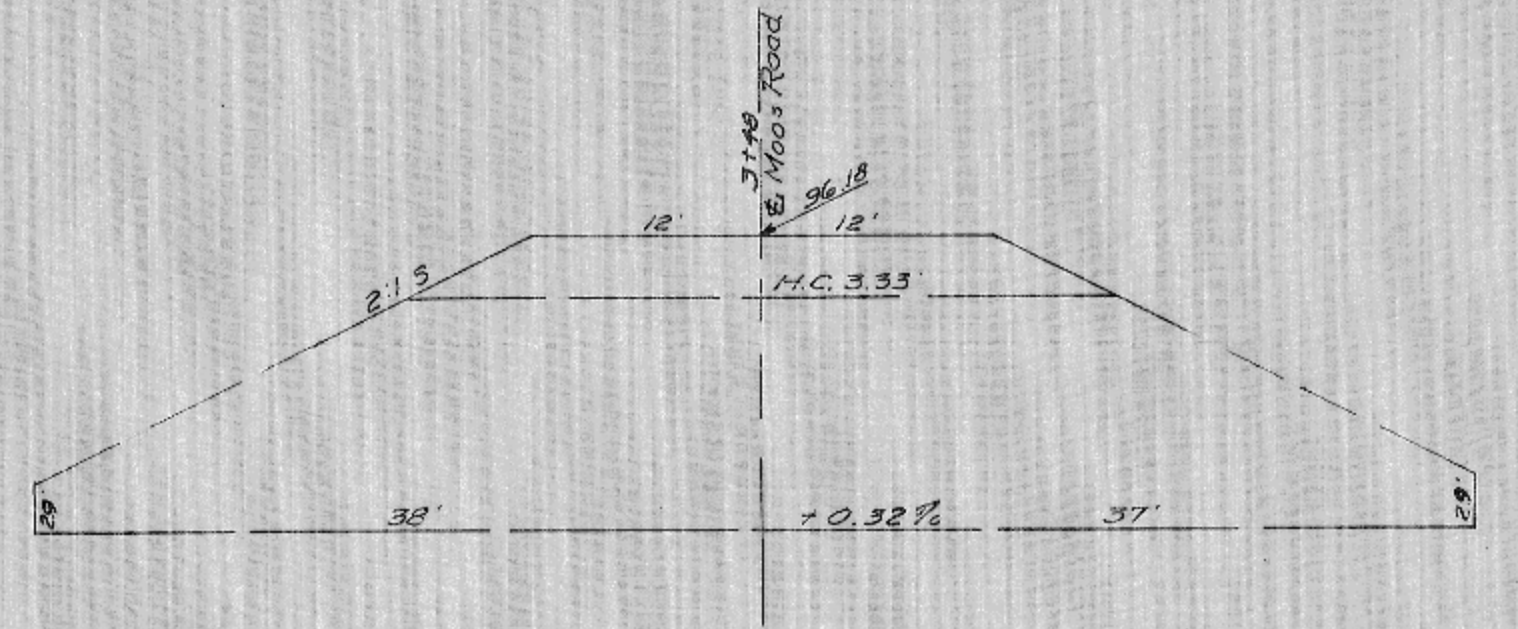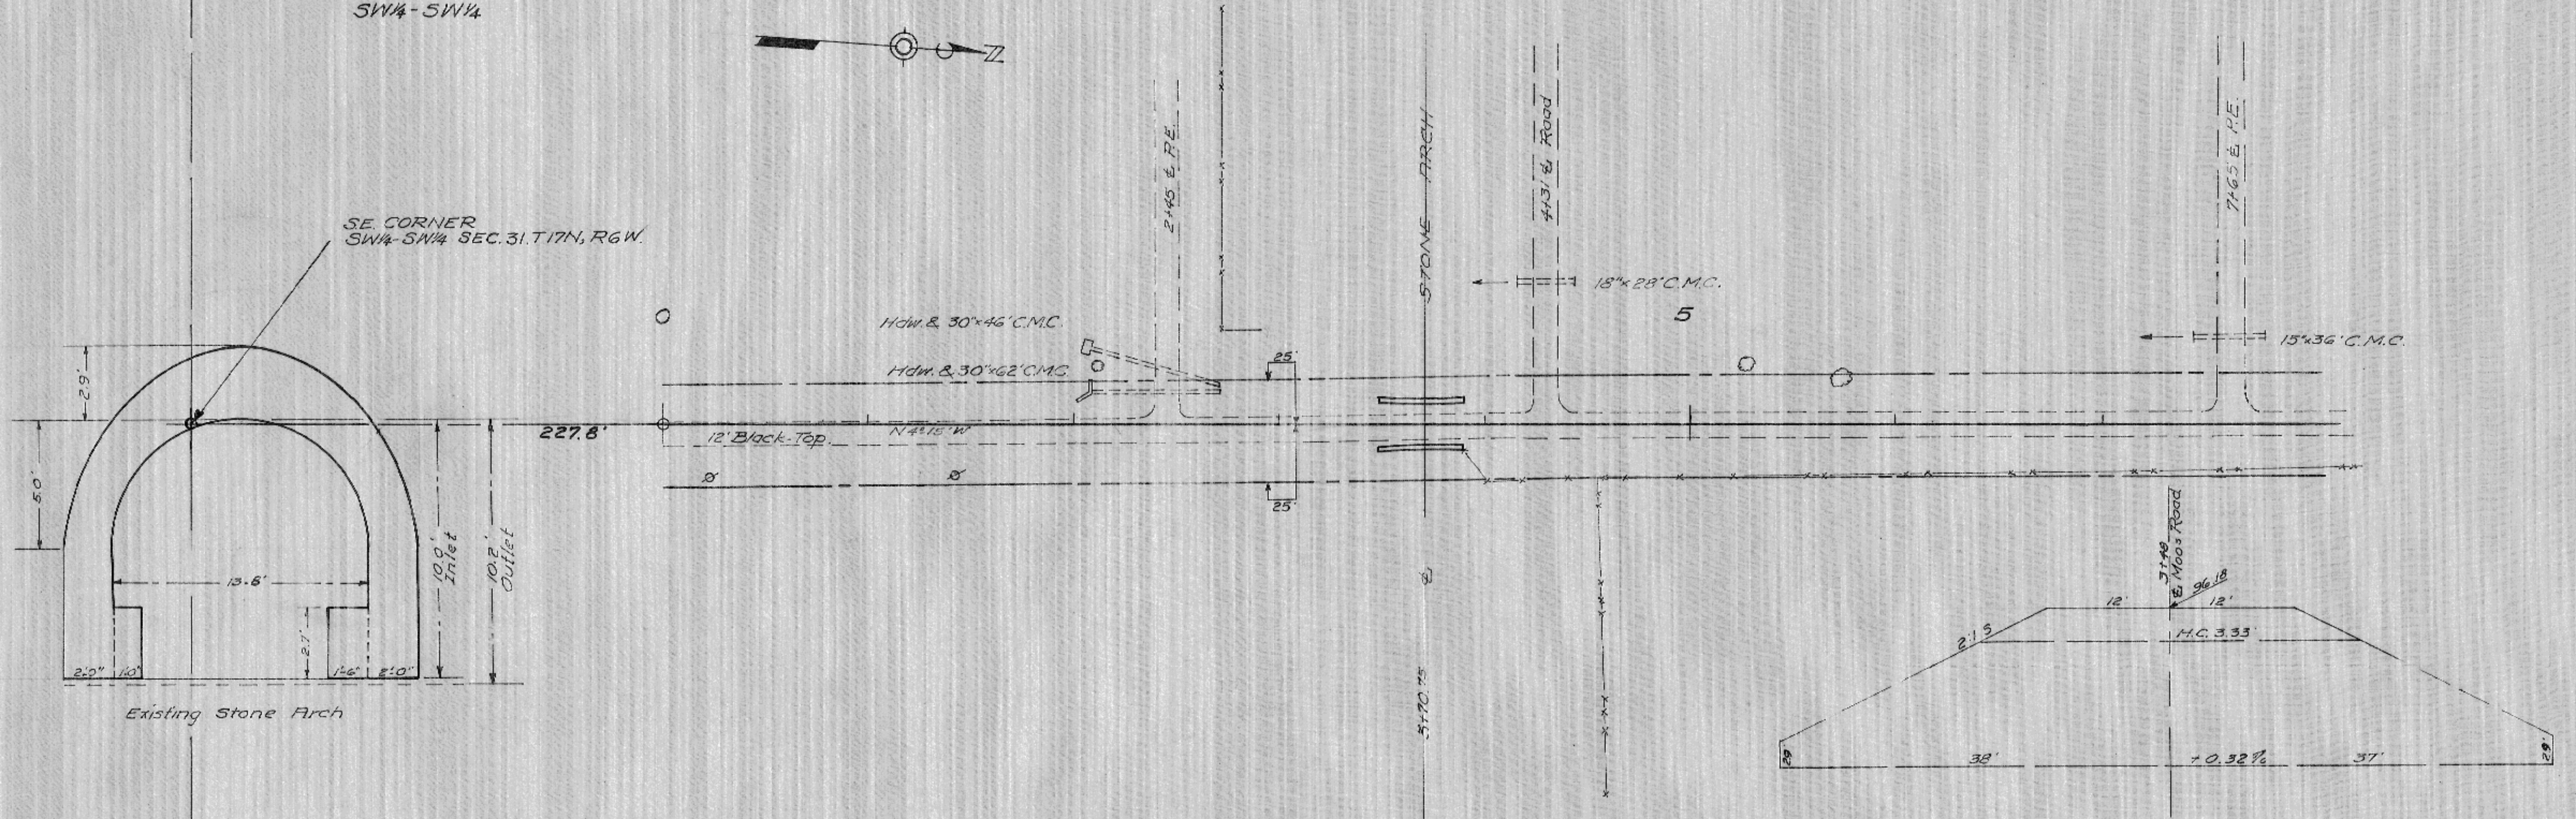

Pro 12" Round x 74" S.S.P. - 131" Opening

LOCATION PLAN
 SCALE 1"=30'

110
 100
 90

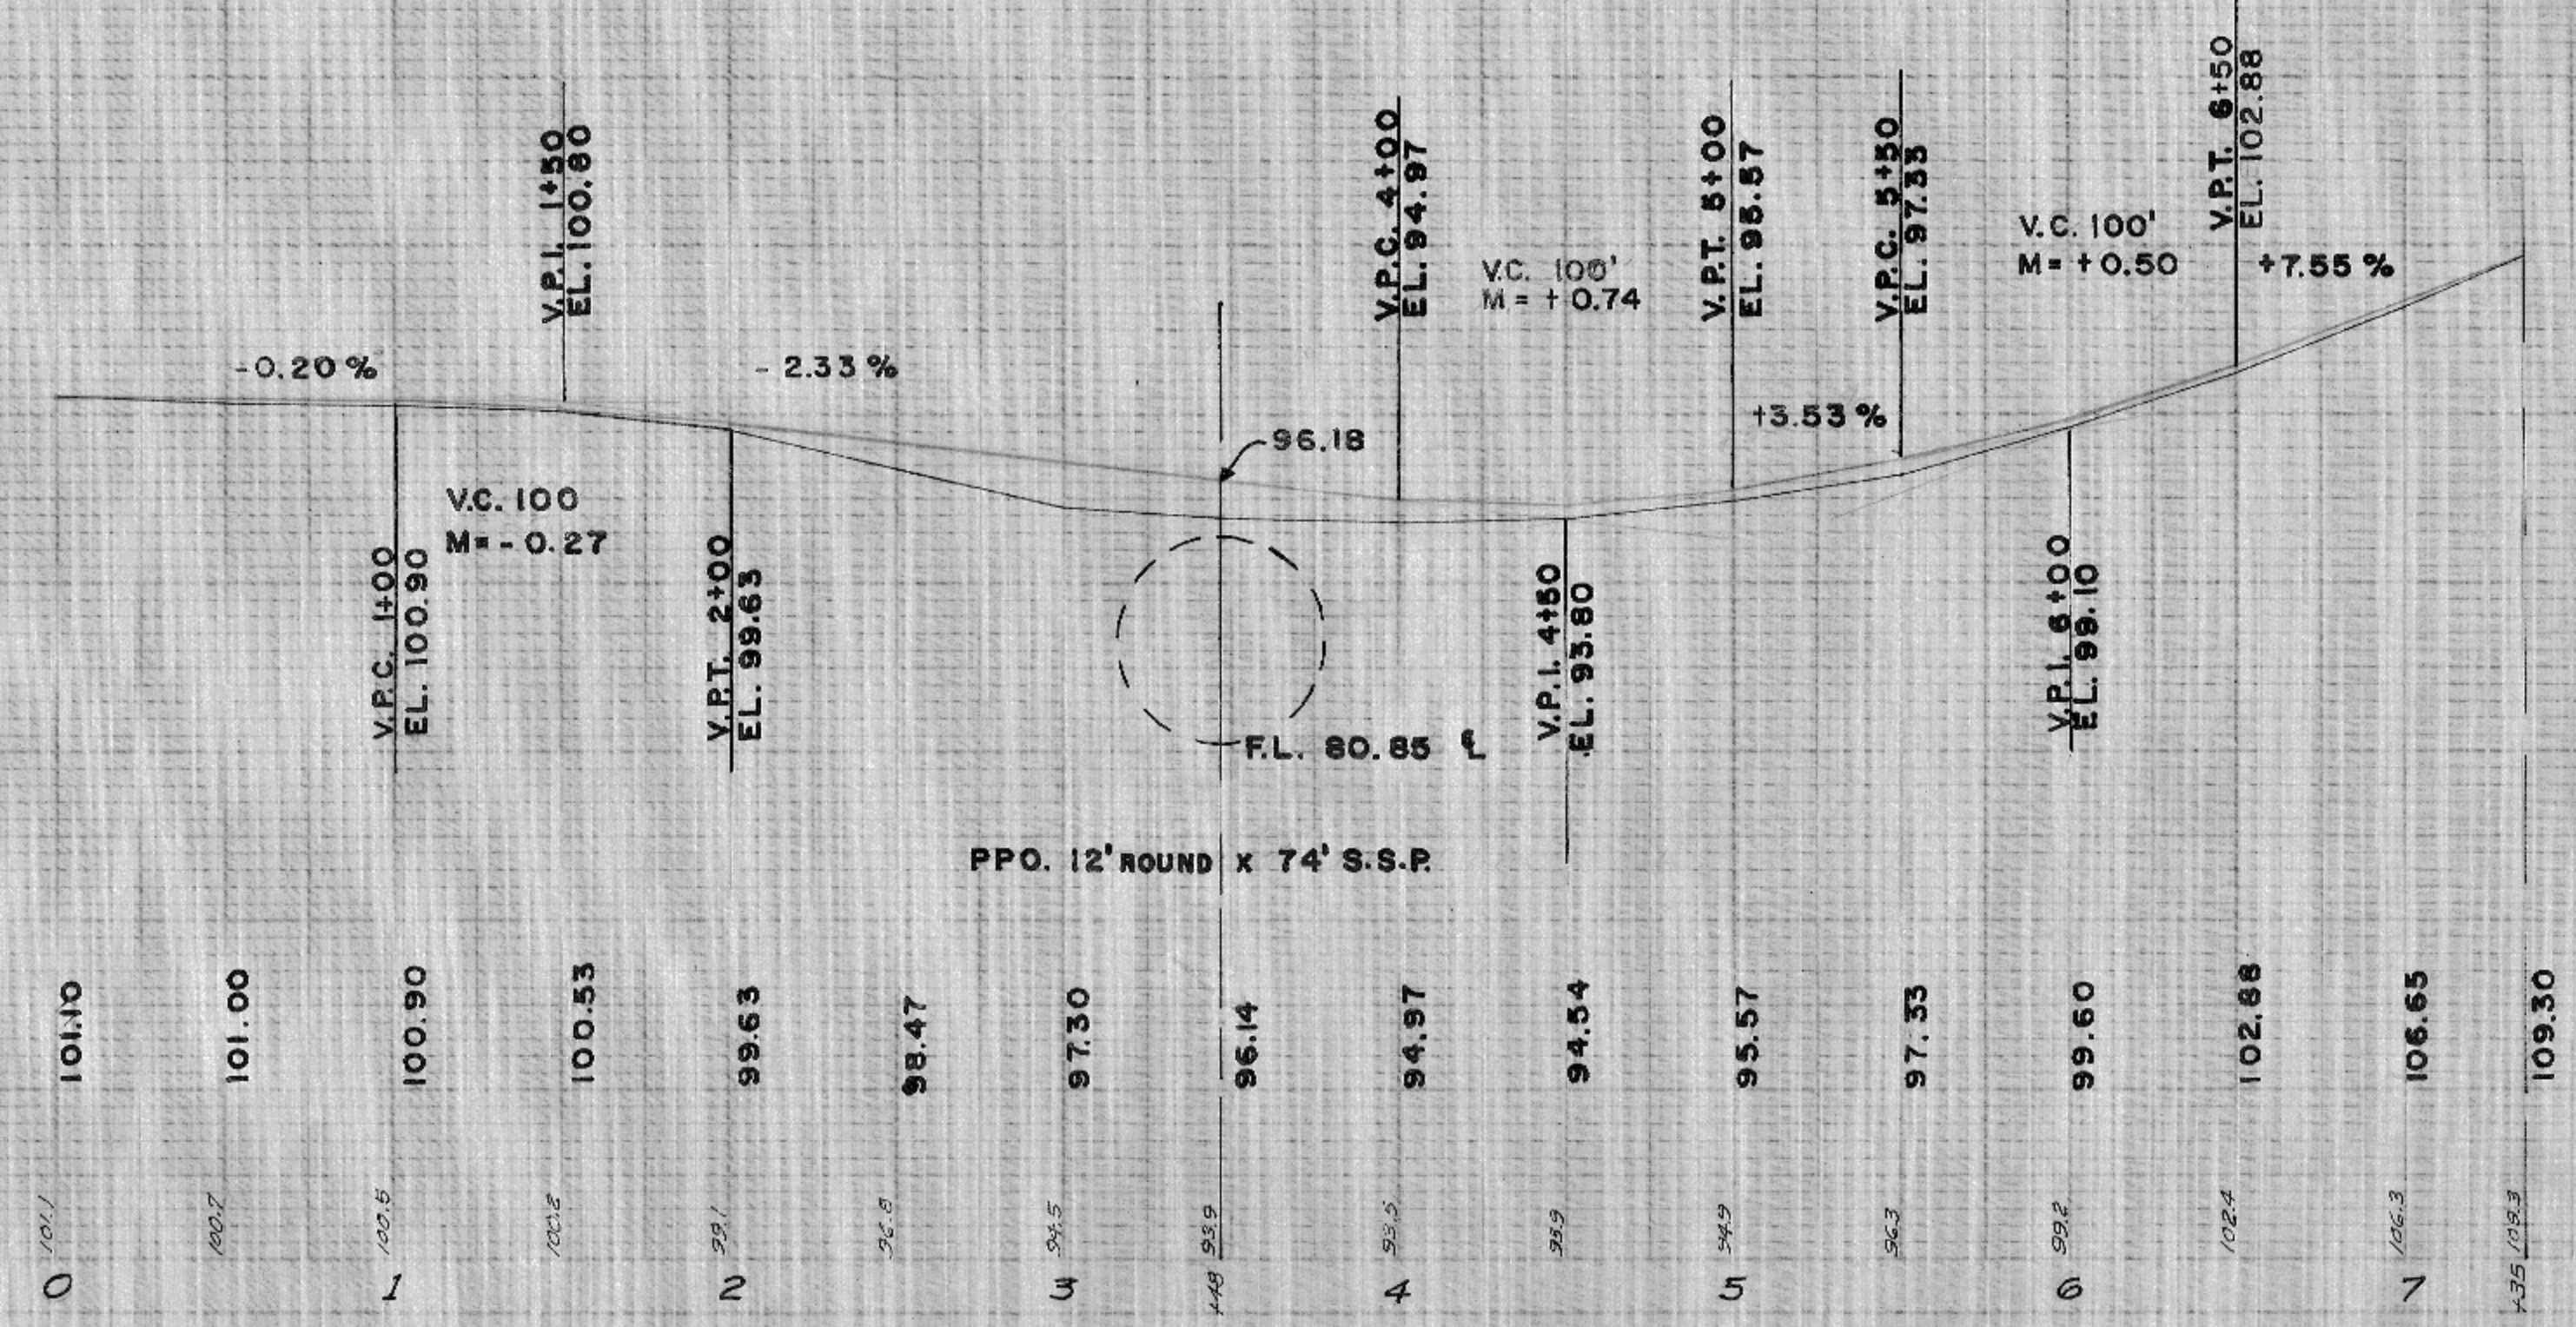

MOOS ROAD

HAMILTON

PLAN NO. 376