



PLAN  
 DATE: 12/4  
 DRAWN BY: [illegible]  
 CHECKED BY: [illegible]  
 REVISIONS:  
 1-23-70  
 2-23-70

PROFILE  
 DATE: 12/6  
 DRAWN BY: [illegible]  
 CHECKED BY: [illegible]

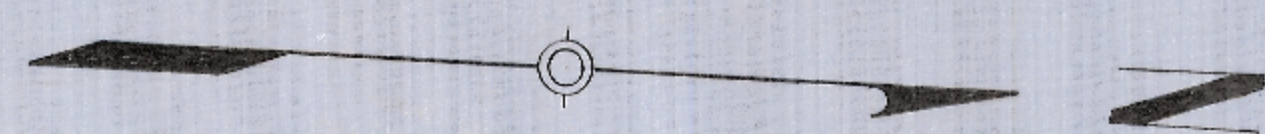

NE-NW SEC. 9  
 T. 16 N. R. 6 W.  
 ARCHIE NUTTLEMAN

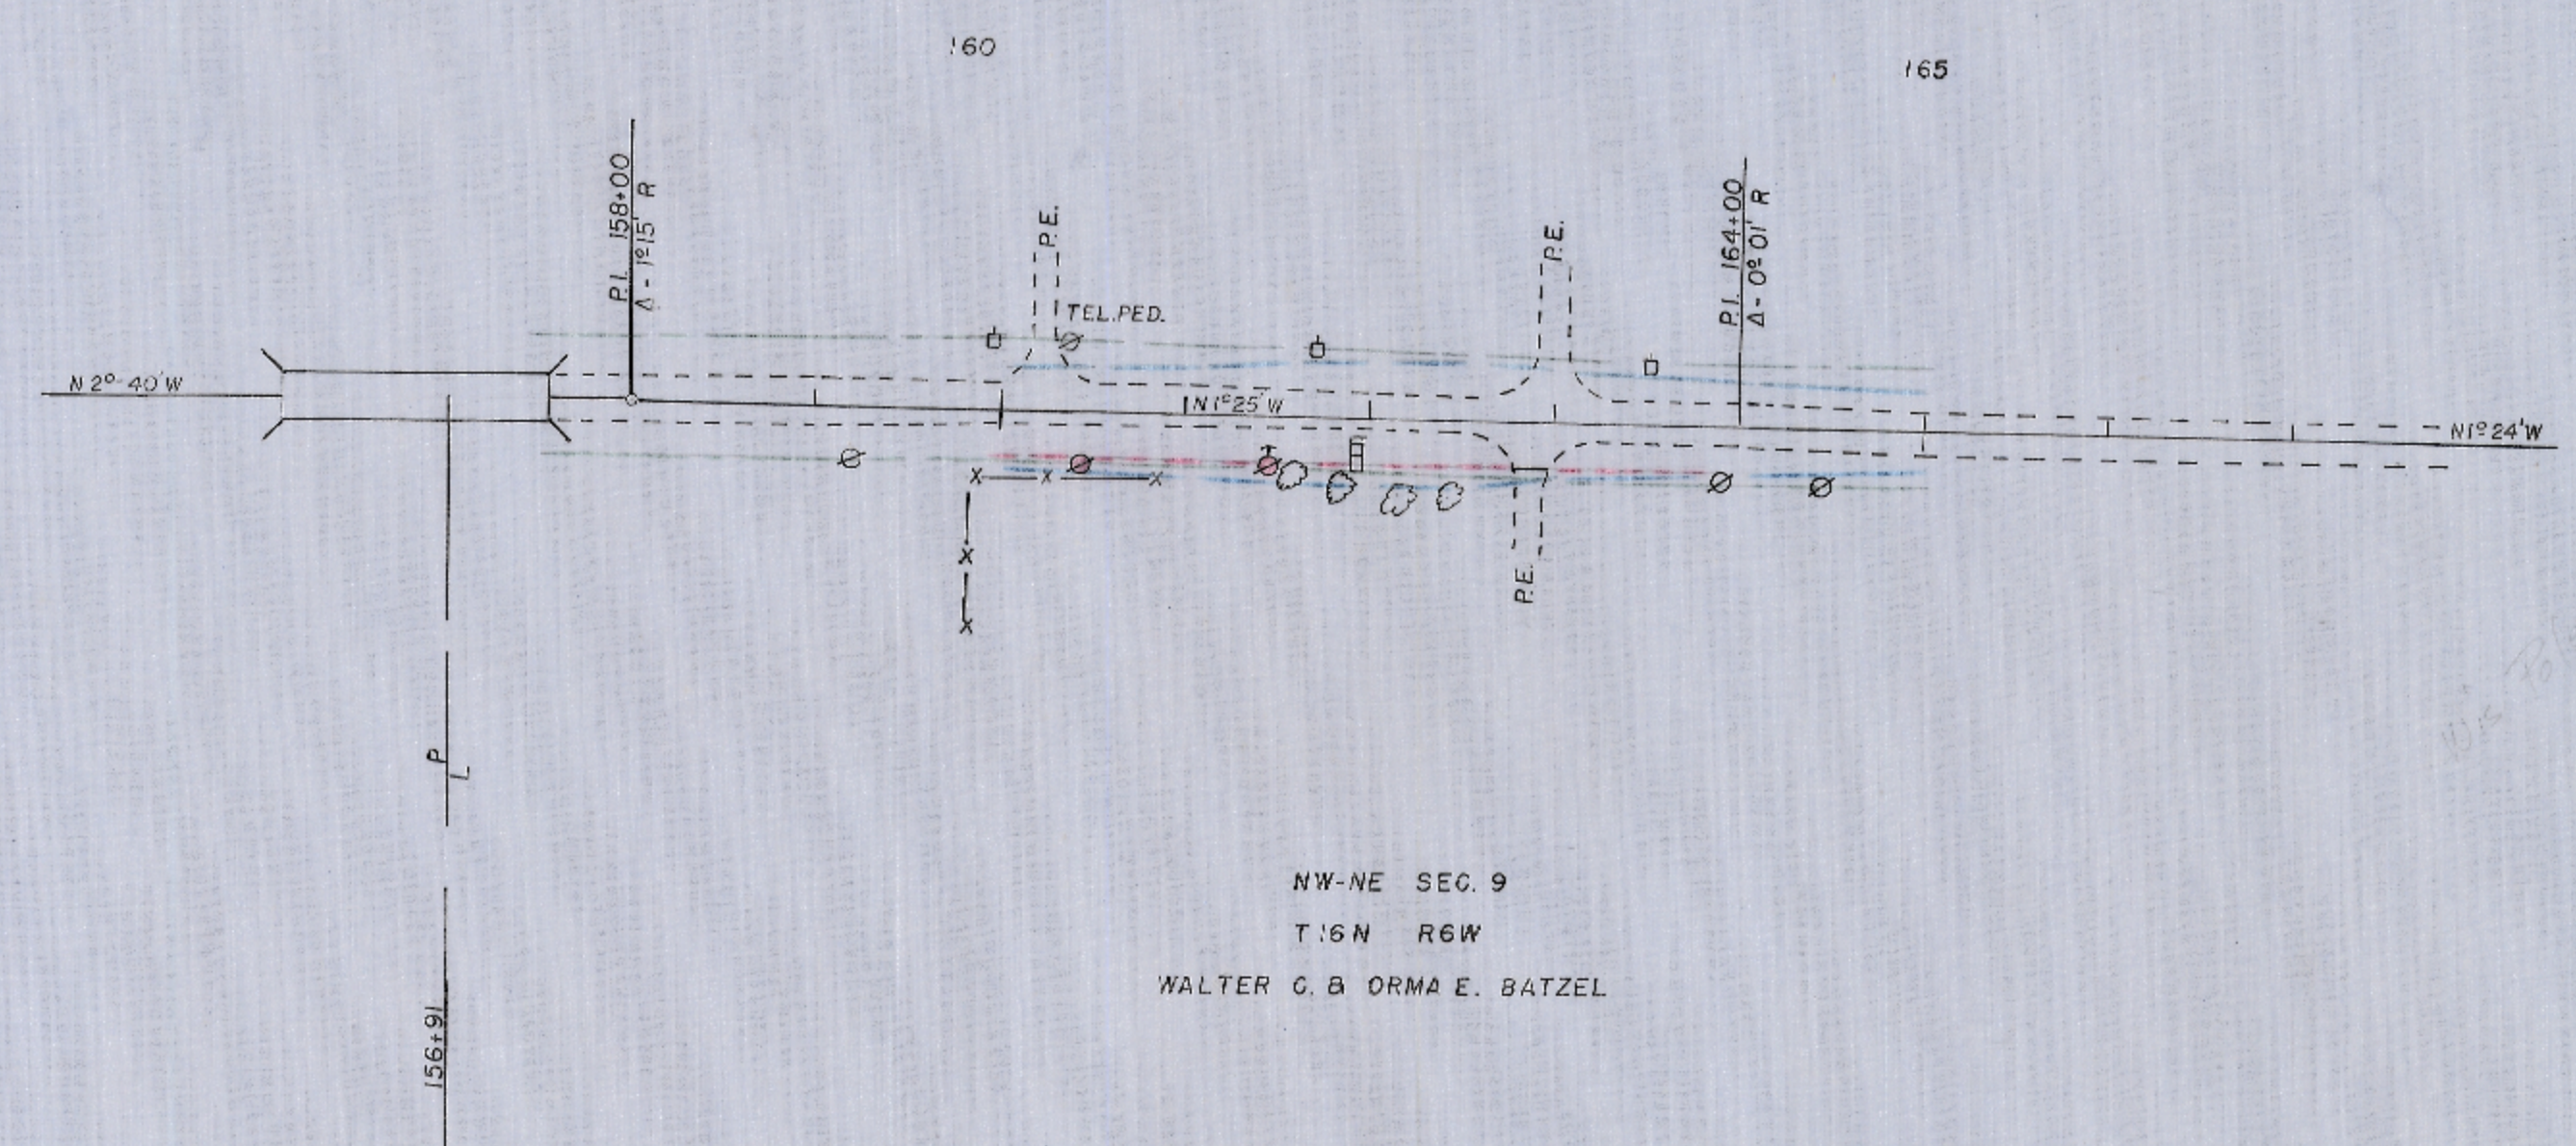


NW-NE SEC. 9  
 T. 16 N. R. 6 W.  
 WALTER C. B. ORMA E. BATZEL

*2 Telephone Poles*

— OLD R/W  
 — Slope Stakes  
 - - - OUTLINE WHERE WALL SHOULD GO

SCALE 1" = 100'

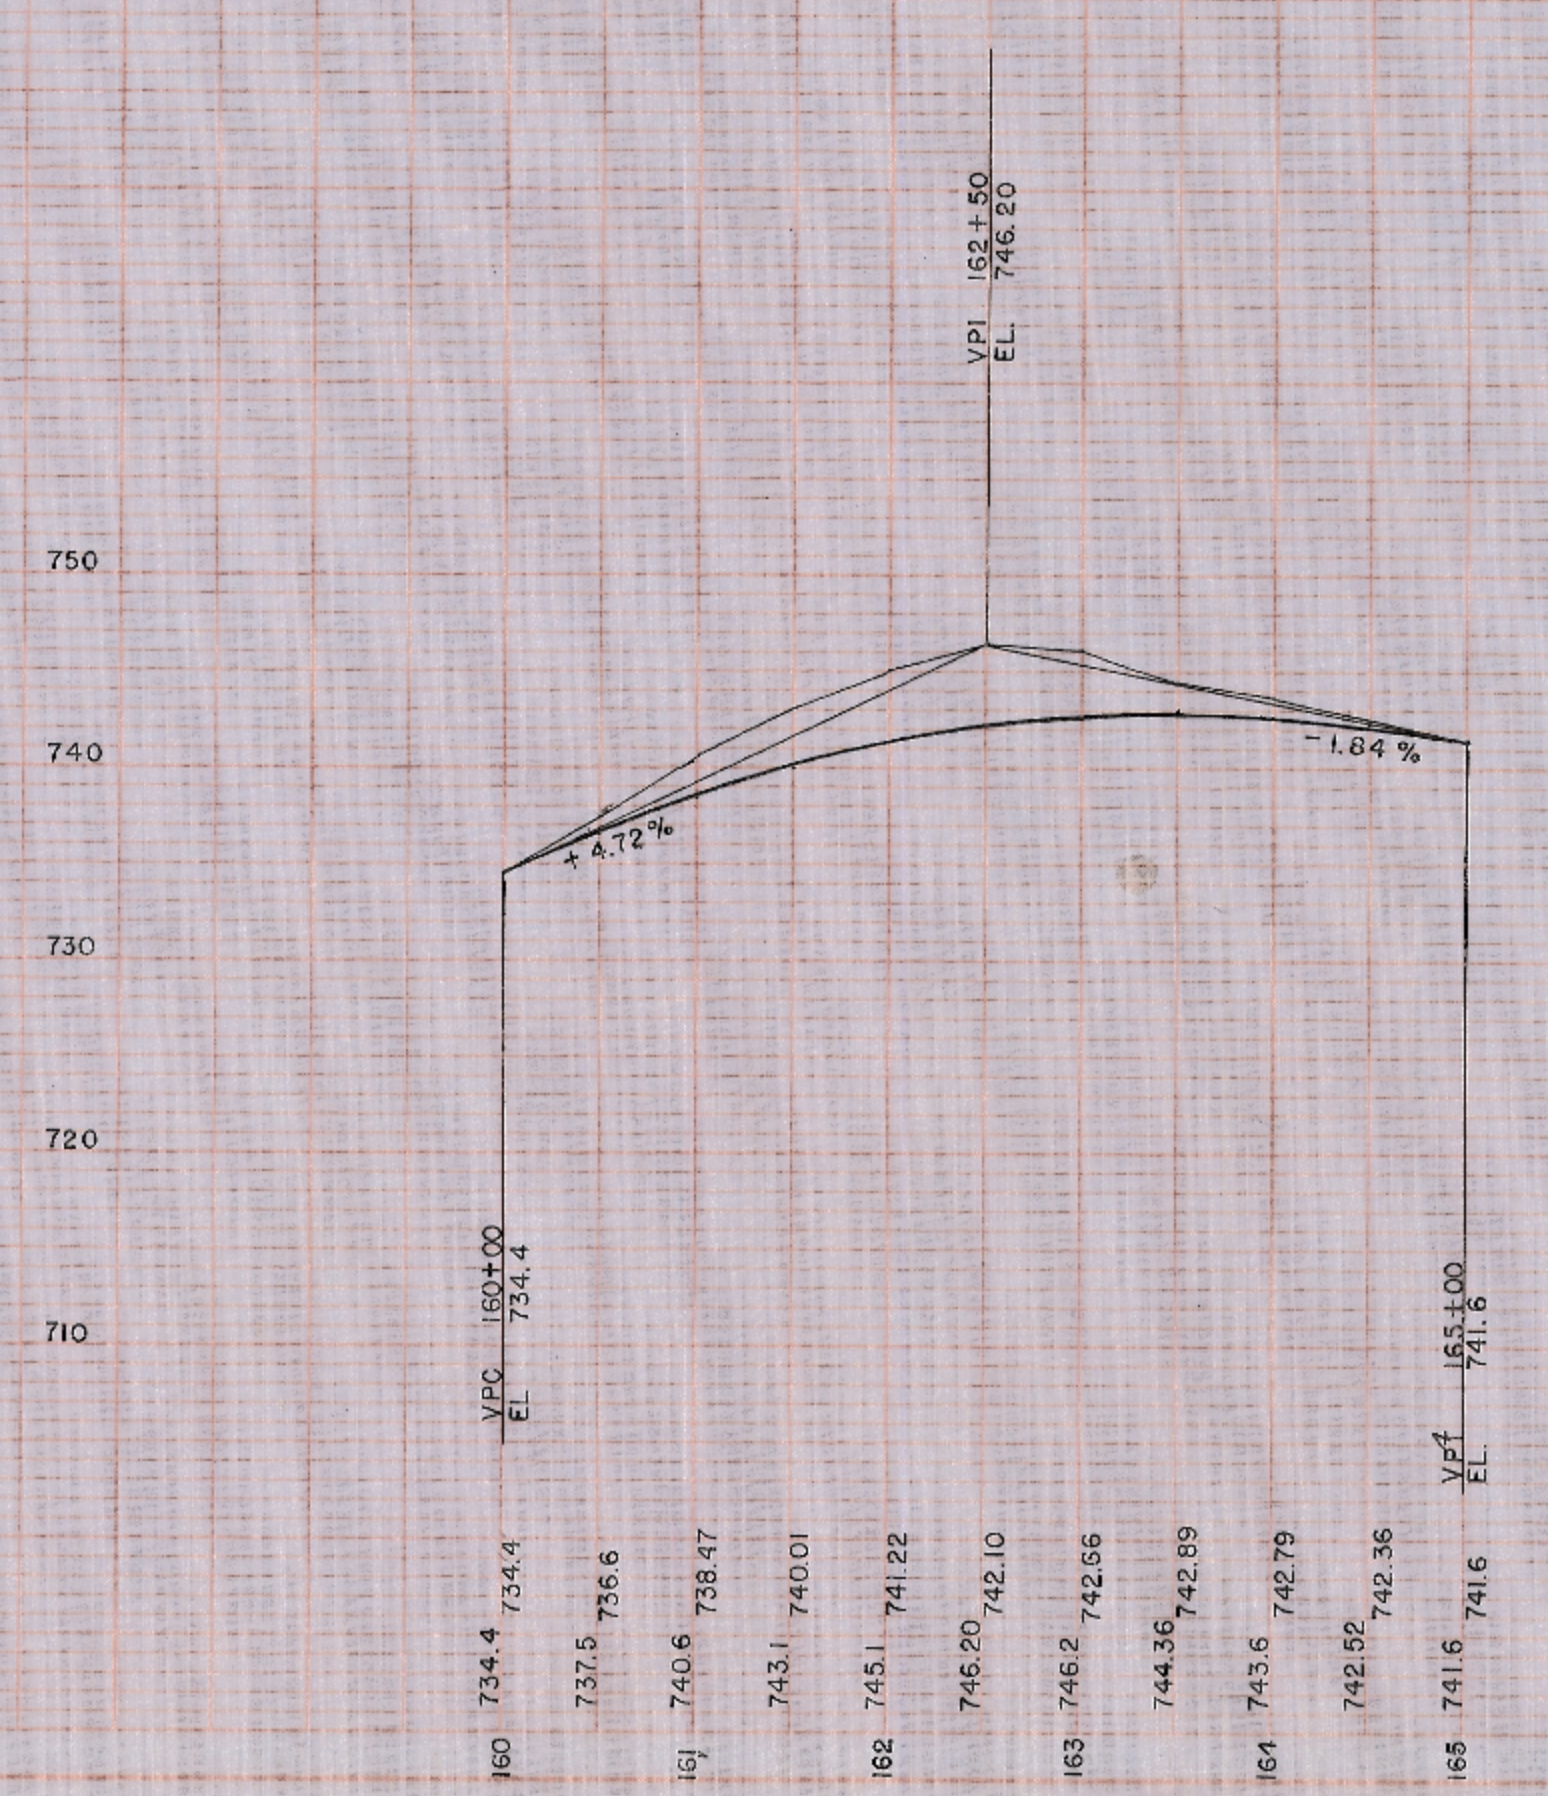

HAMILTON

C.T.H.

"B-M"

PLAN NO. 441