


B.P.R. DIVISION	PROJECT	SHEET NUMBER	TOTAL SHEETS
5N	Deidel Road	/	/

To of Swaby

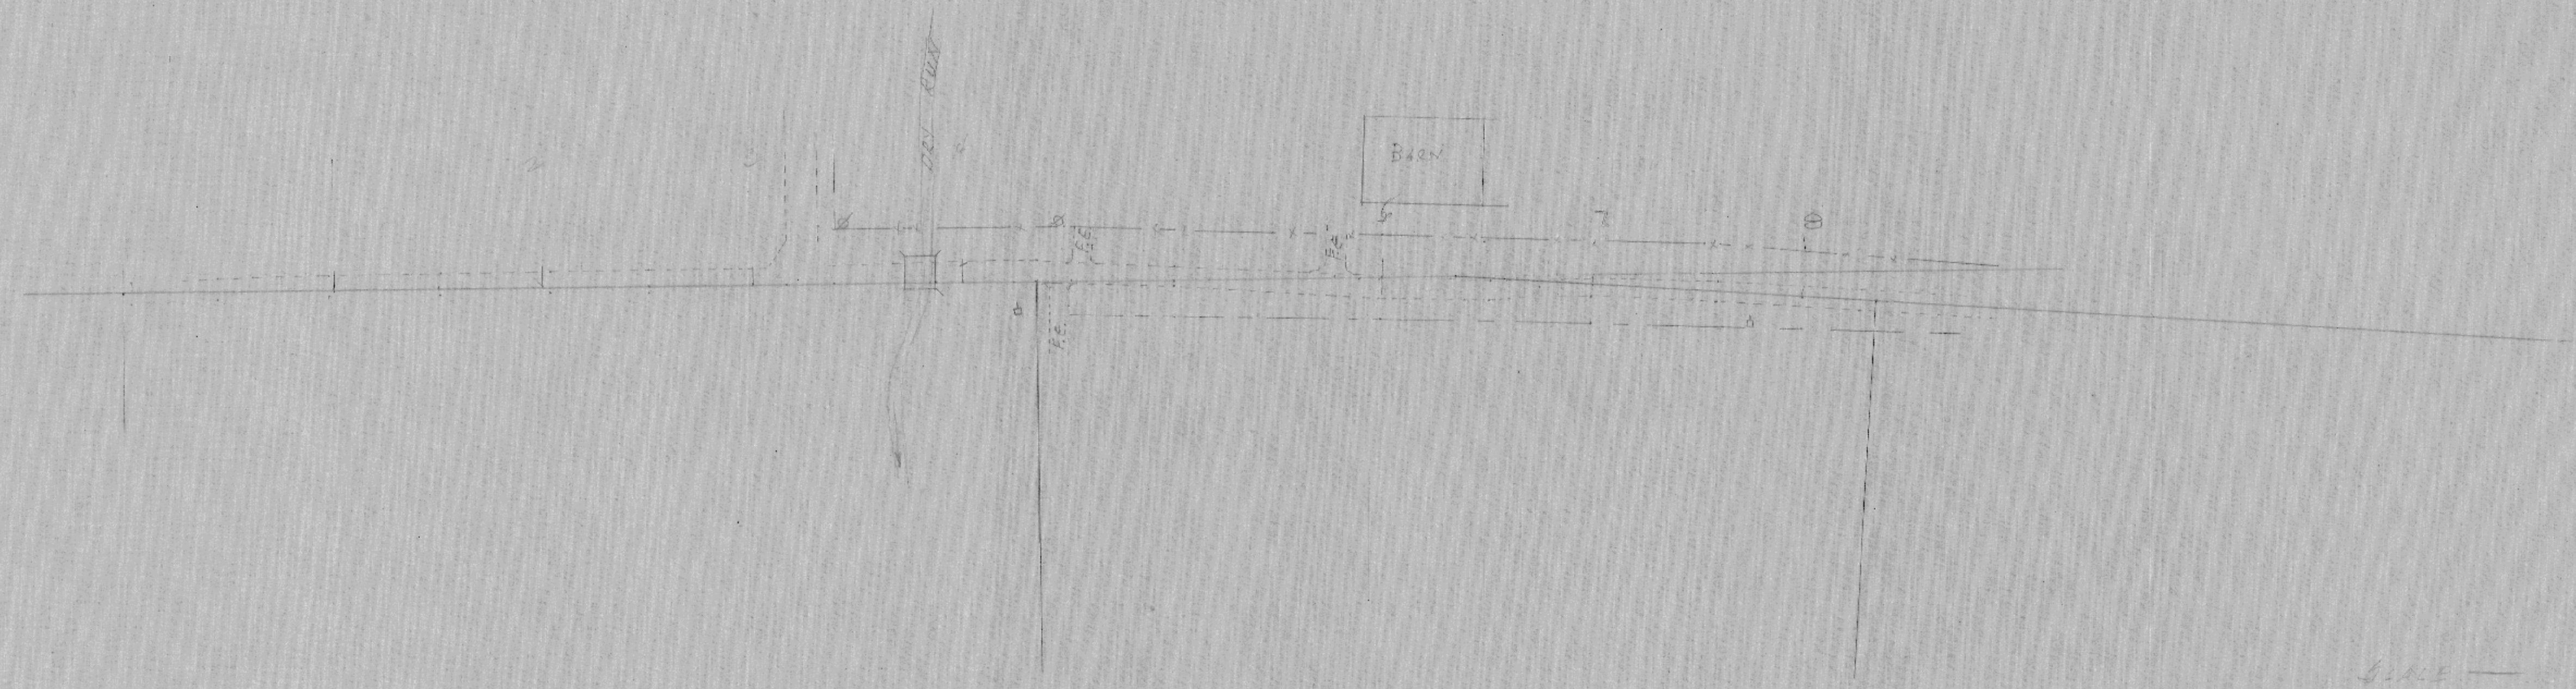

LINE —
PLAN 1/250'

DATE: 11/11/50
BY: J. W. B. / J. W. B.
CHECKED: J. W. B.
SCALE: 1/250'

DATE: 11/11/50
BY: J. W. B. / J. W. B.
CHECKED: J. W. B.
SCALE: 1/250'

PLAN NO. 246