



BY: AEB
 DATE: 3-27-85
 PROJECT: MANHOLE CHANGES
 NO. 10' WAY PAVED

DATE: 3-27-85
 PROJECT: MANHOLE CHANGES
 NO. 10' WAY PAVED

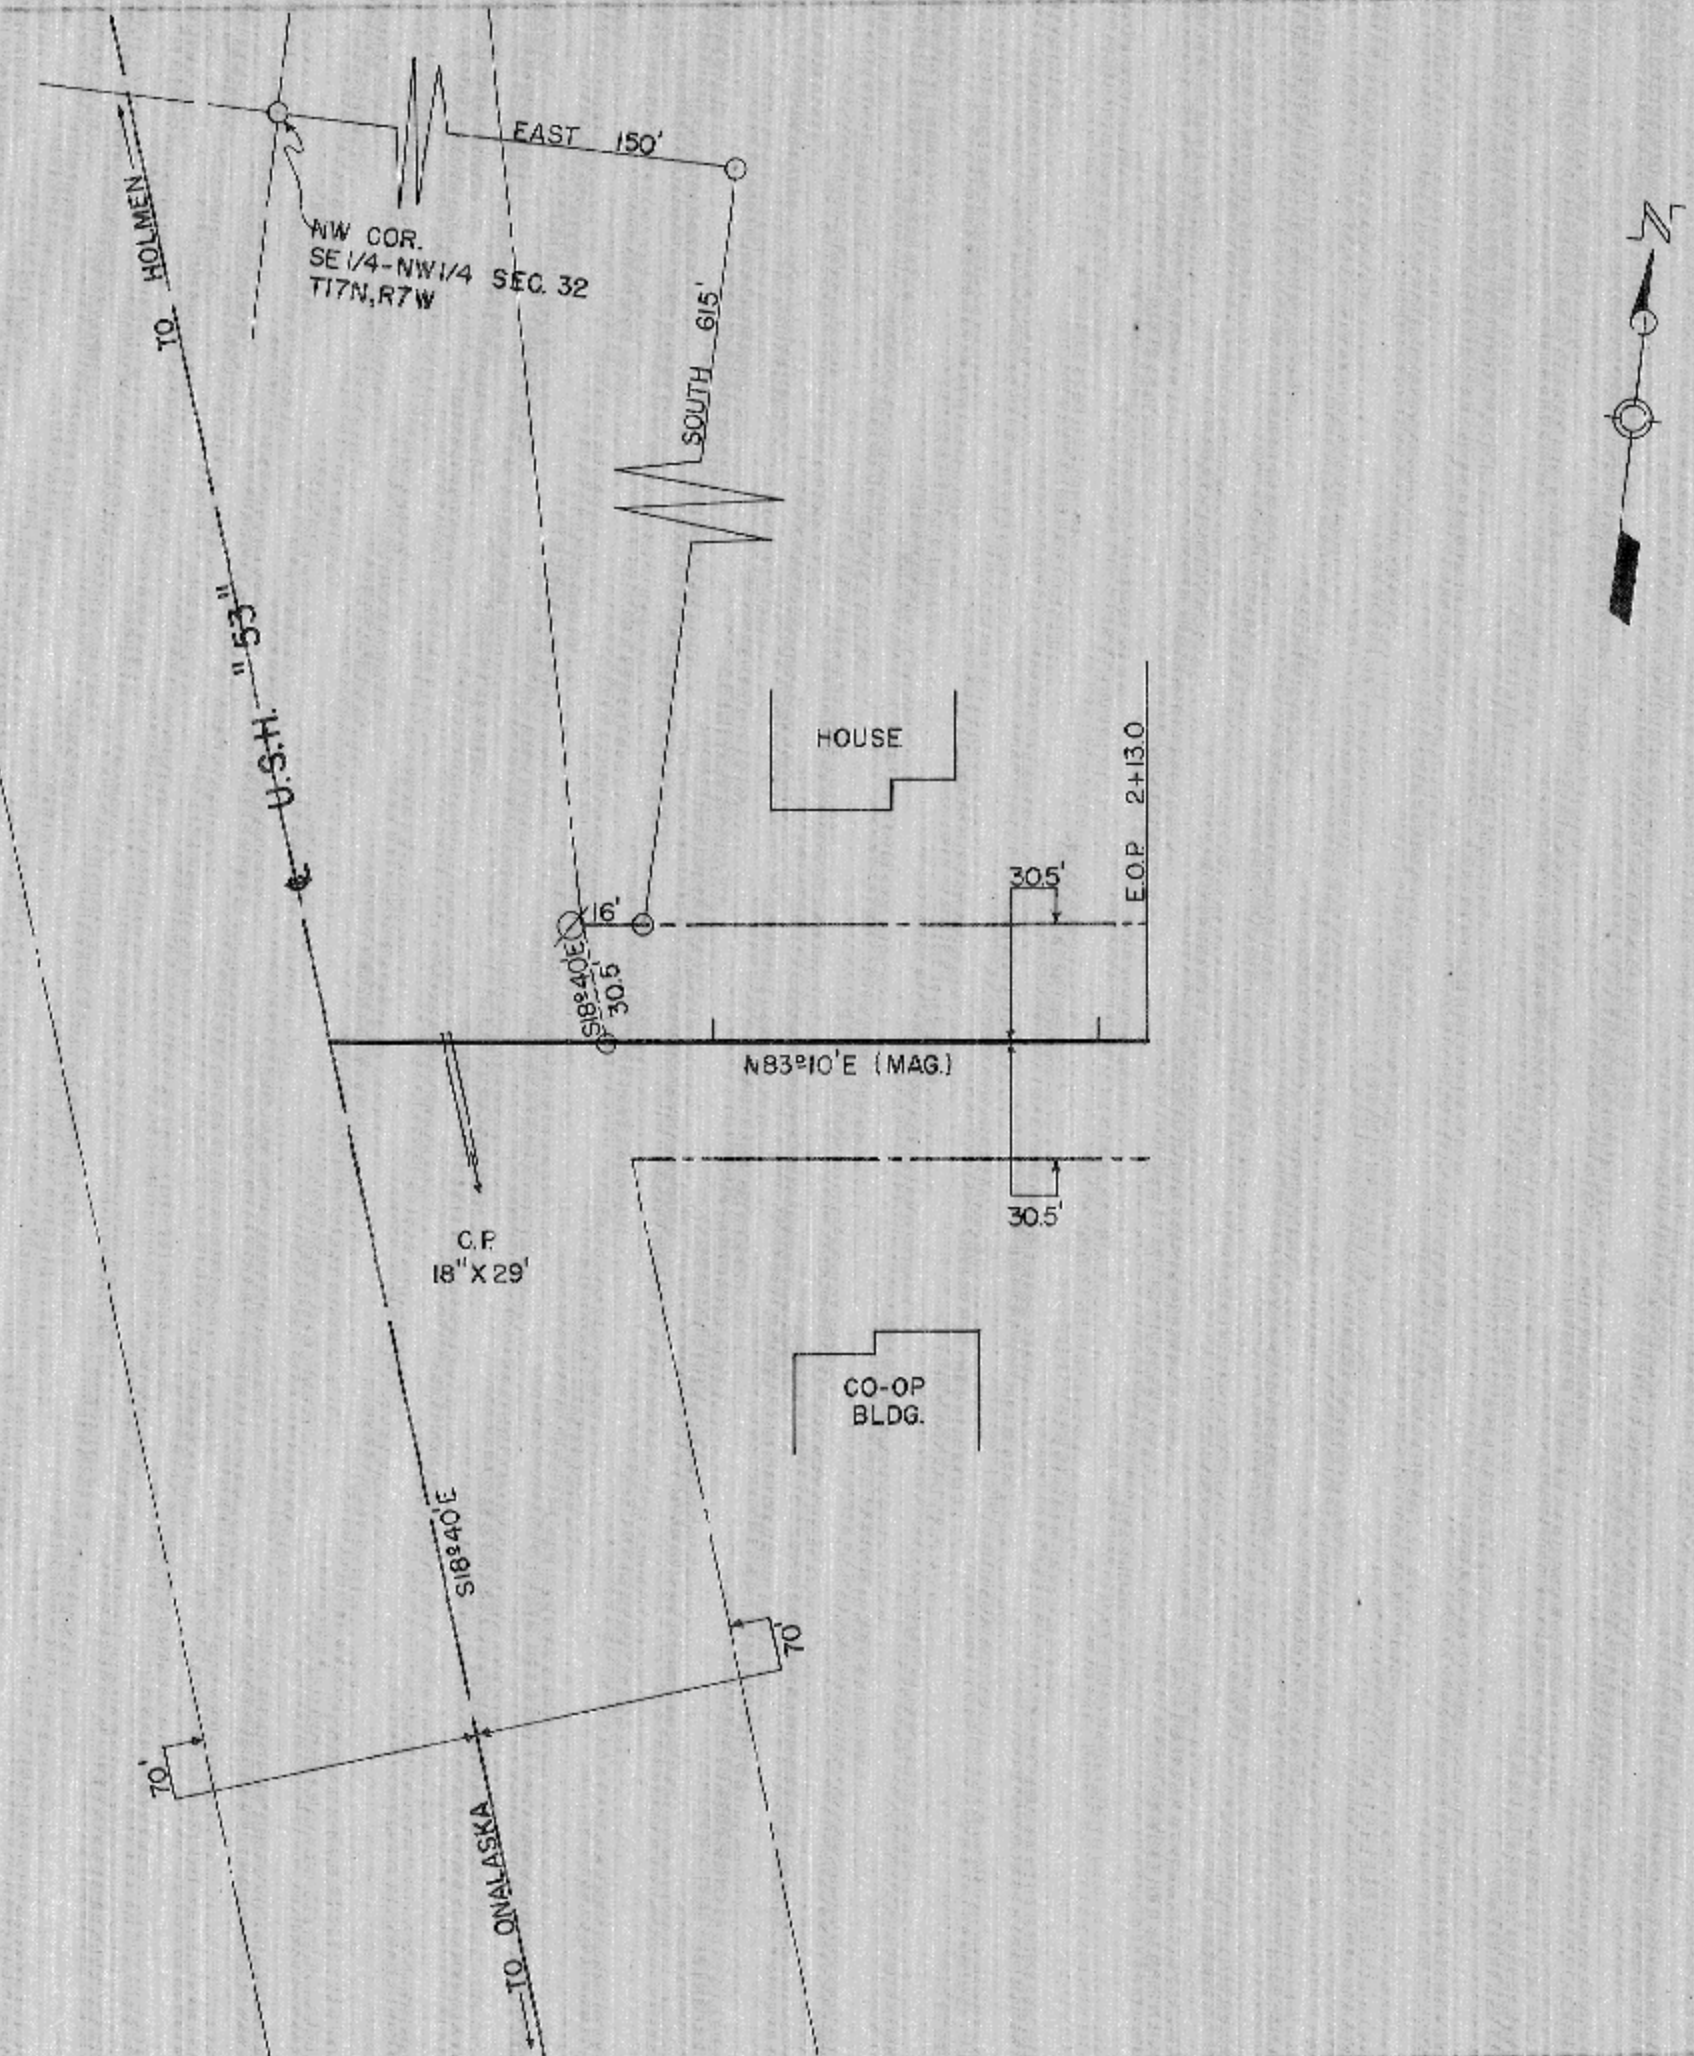

LOCATION PLAN
 SCALE: 1" = 50'

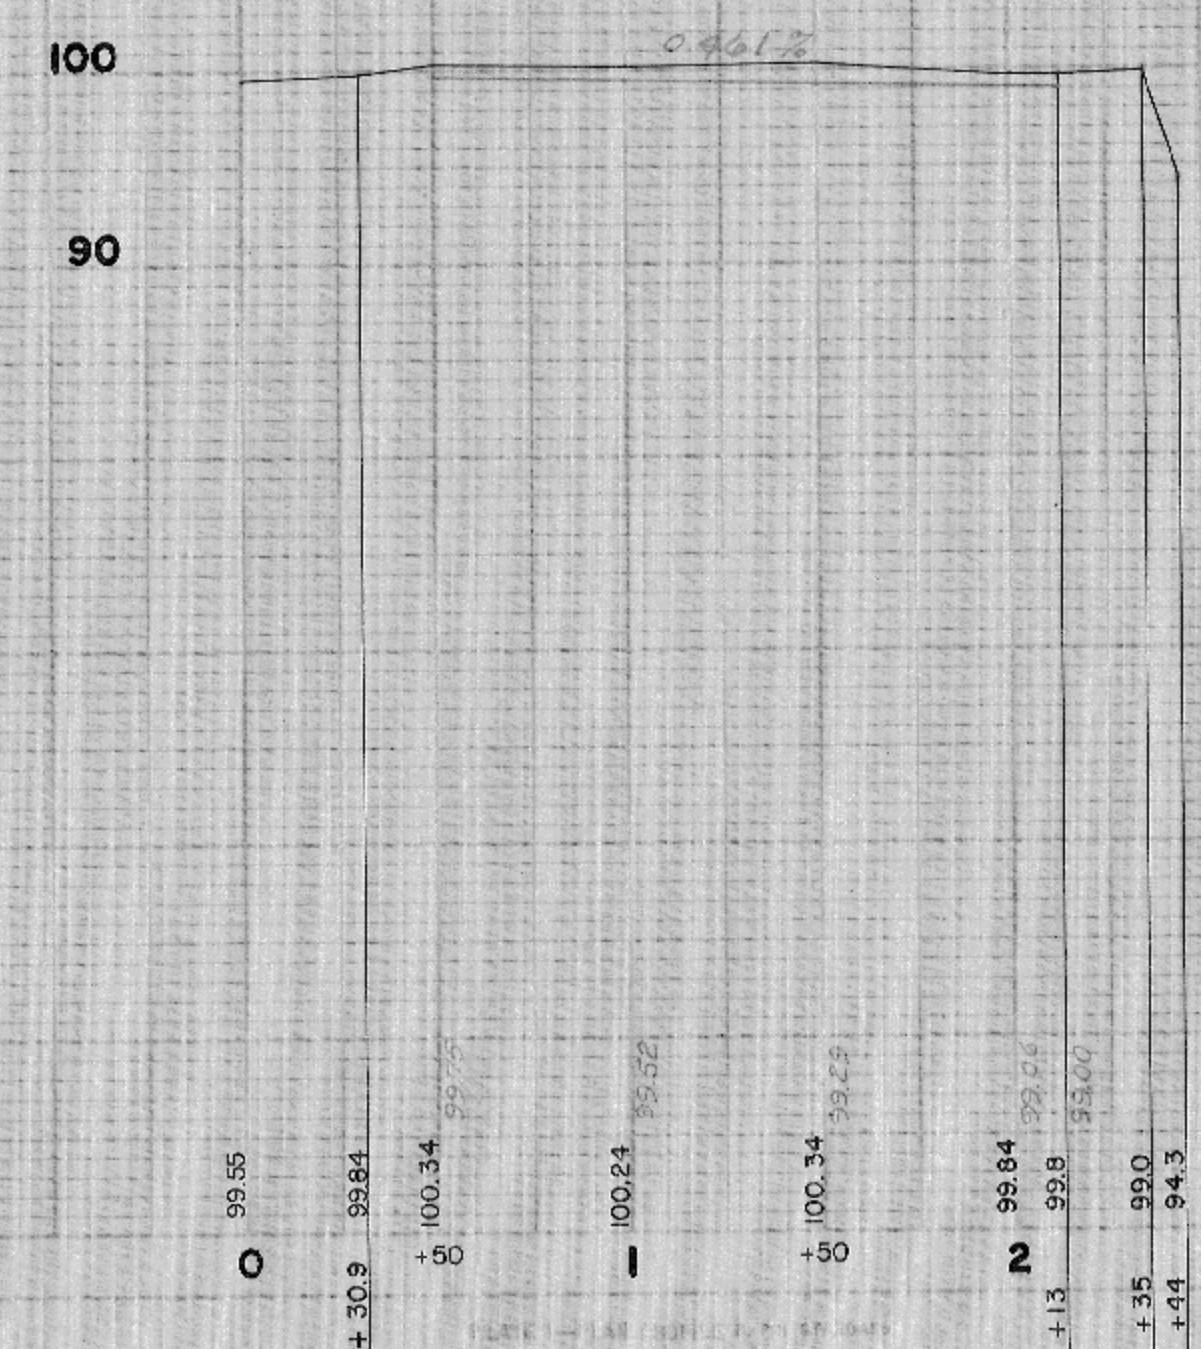

ACC. ROAD TO TREMPALEAU ELEC. CO-OP

ONALASKA

SHEET 1 OF 1

PLAN 417