
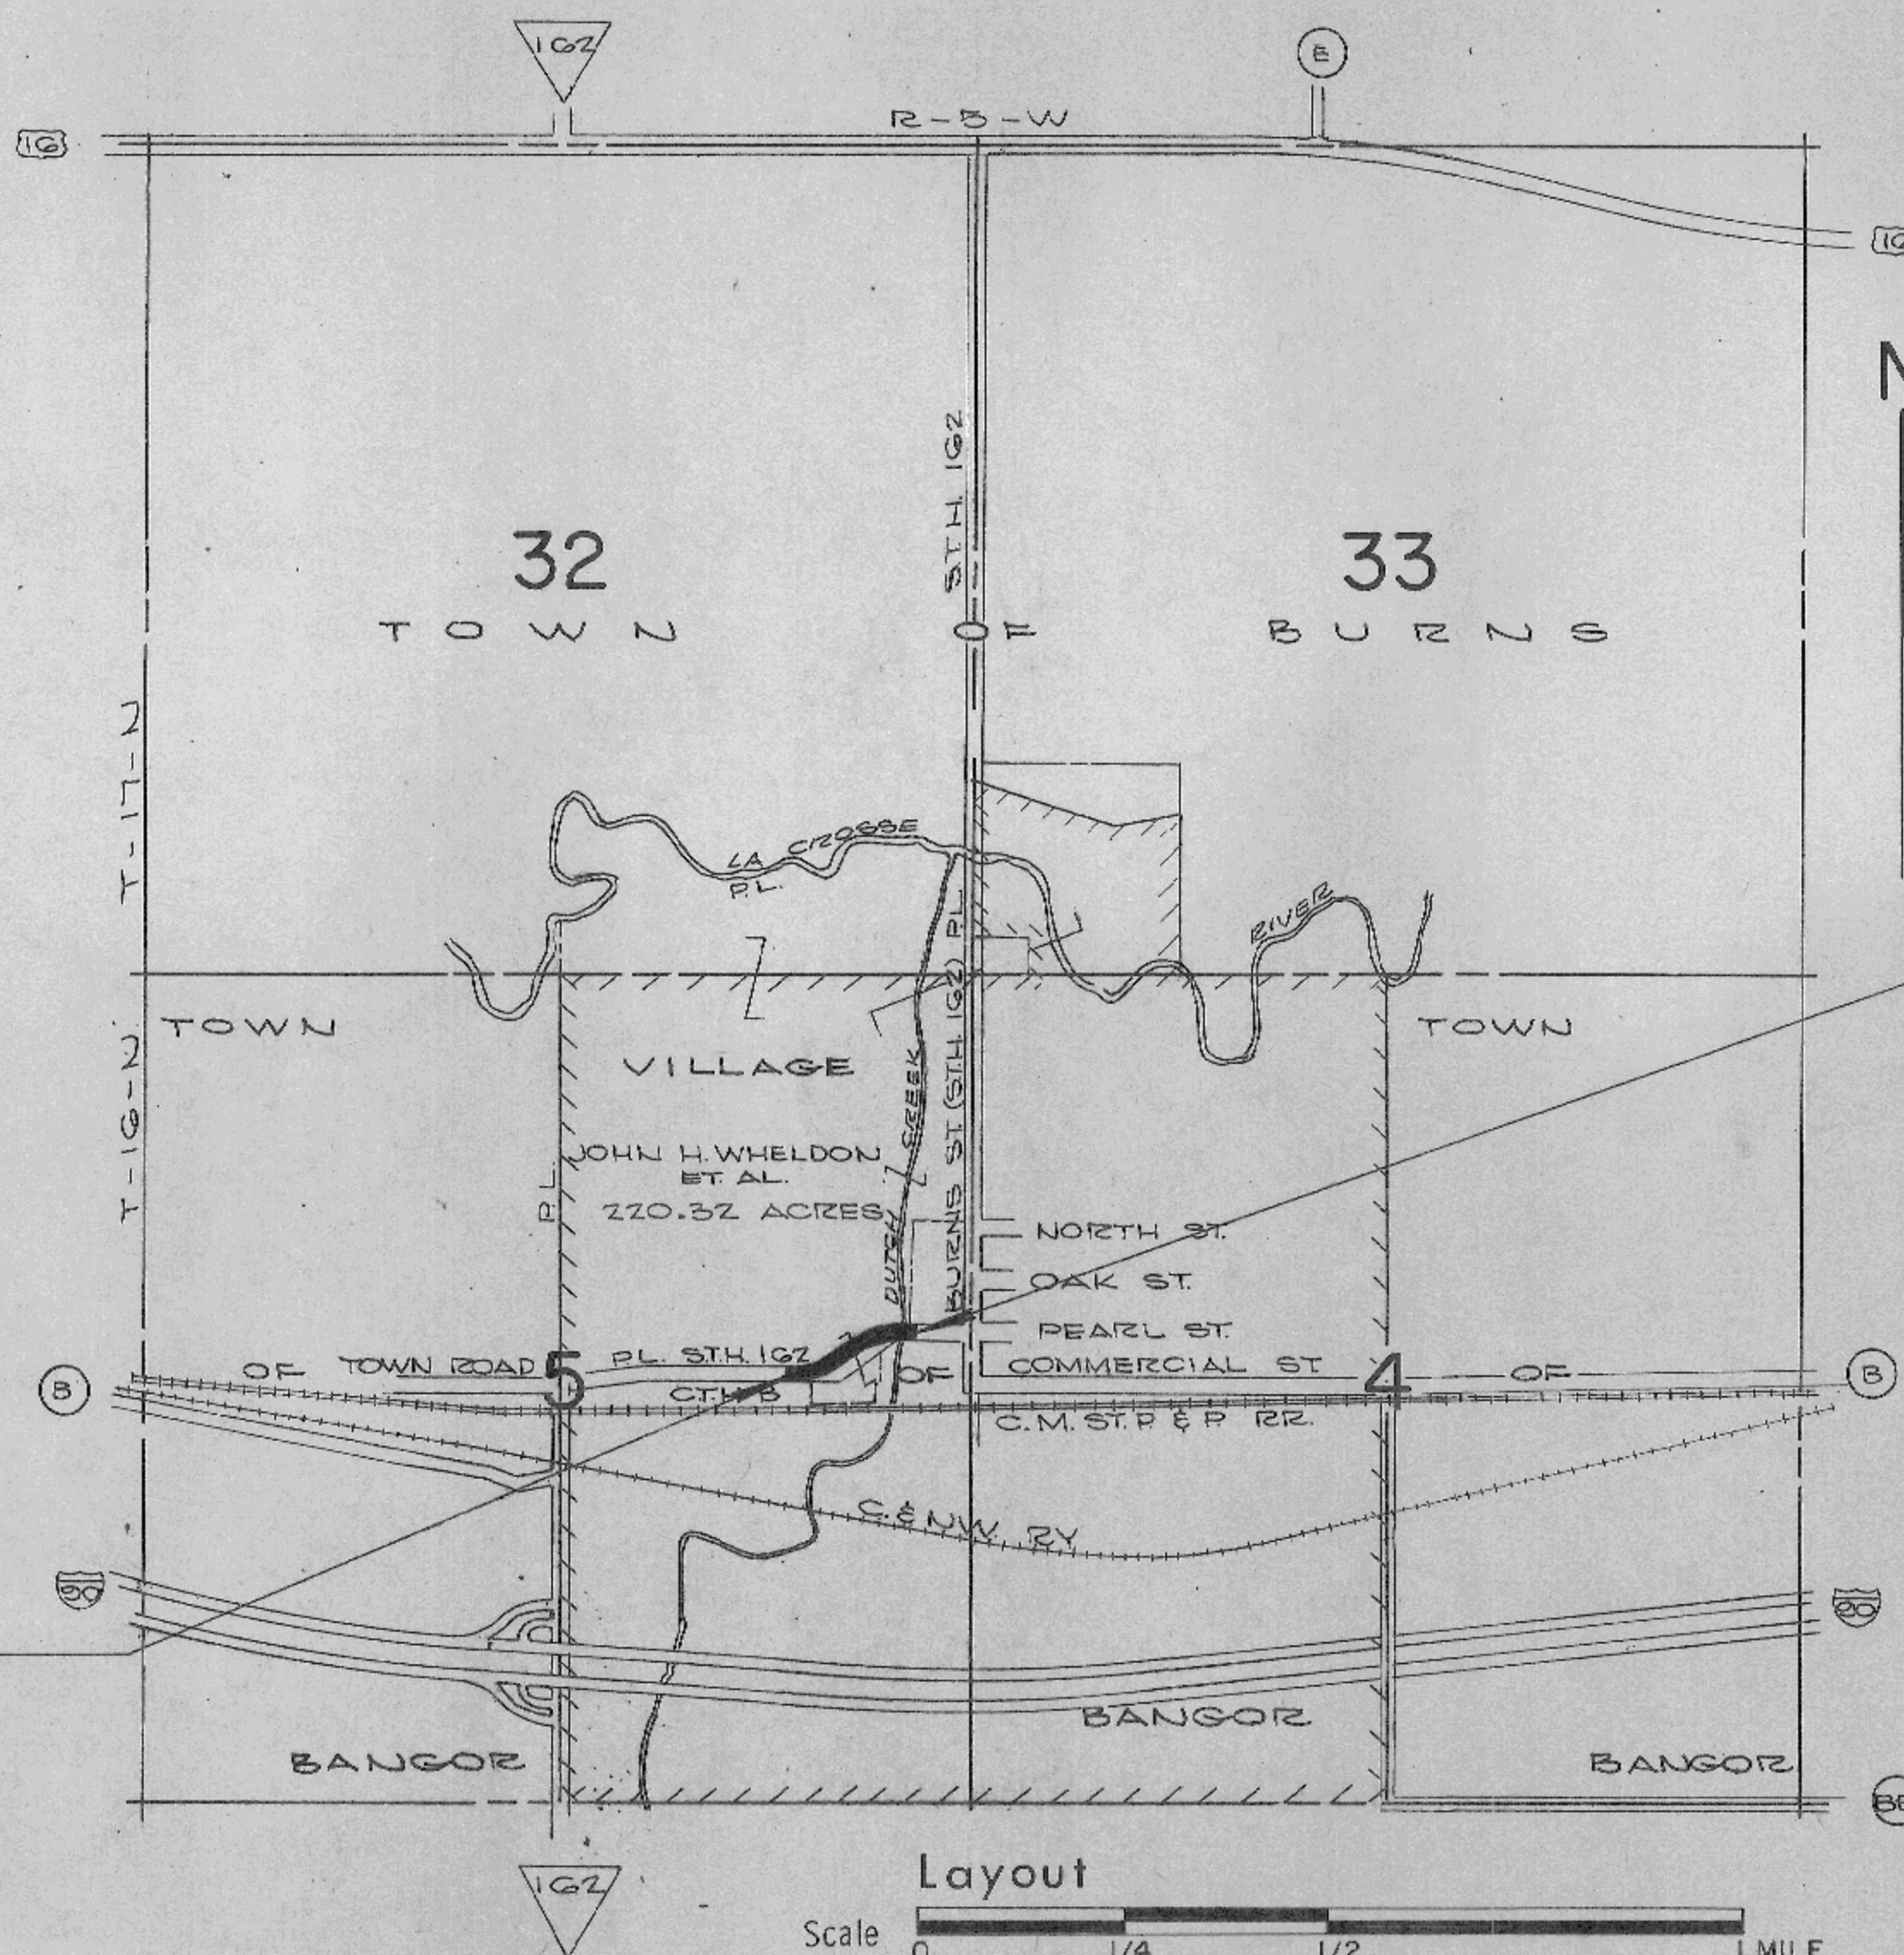


# DEPARTMENT OF TRANSPORTATION DIVISION OF HIGHWAYS

## PLAT OF RIGHT OF WAY REQUIRED FOR U.S.H. 16 — BANGOR ROAD S.T.H. 162 LA CROSSE COUNTY

PROJECT IDENTIFICATION NUMBER	FEDERAL PROJECT DESIGNATION
7715 -1-21	T 0122(5)

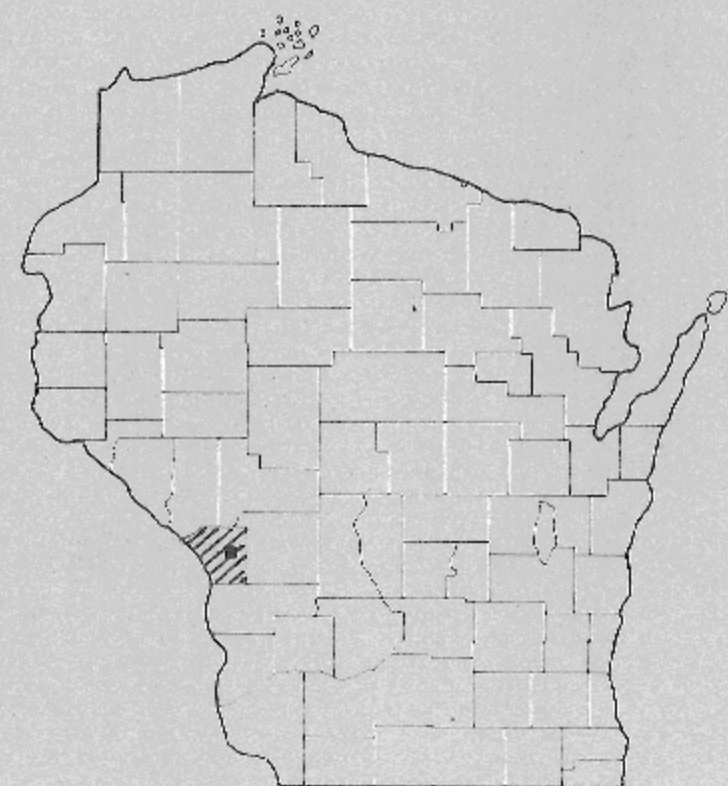

END RELOCATION ORDER PROJECT T 0122(5)/7715-1-21  
 STATION 89+00  
 217.4 FEET WEST AND 362.0 FEET NORTH OF THE EAST 1/4 CORNER OF  
 SECTION 5, T 16 N, R 5 W.

BEGIN RELOCATION ORDER PROJECT T 0122(5)/7715-1-21  
 STATION 79+00  
 ± 1520 FEET EAST AND ± 50 FEET NORTH OF THE CENTER OF SECTION 5, T 16 N, R 5 W

Layout  
 Scale 0 1/4 1/2 1 MILE  
 Total Net Length of Centerline = 0.189 Mi.

REVISION DATE	STATE OF WISCONSIN DEPARTMENT OF TRANSPORTATION DIVISION OF HIGHWAYS
7-20-69 NC.	
5-13-71 NC.	
Date 1-24-69	<i>H. Fiedler</i> District Engineer
Recommended for Approval:	
Date:	Chief Design Engineer
Approved:	
Date:	Director, Bureau of Right of Way
U.S. DEPARTMENT OF TRANSPORTATION FEDERAL HIGHWAY ADMINISTRATION BUREAU OF PUBLIC ROADS REGION 4 WISCONSIN DIVISION	
Approved:	
Date:	Division Engineer

PLAN NO. 565

REVISION DATE	PROJECT I.D.	SHEET NUMBER	TOTAL SHEETS
7-20-60 NC	7715-1-21	4.1	
5-13-71 NC	FEDERAL PROJECT DESIGNATION		
	T 0122(5)		
	U.S.H. 16 - BANGOR ROAD		
	S.T.H. 162 LA CROSSE COUNTY		
	DATE 1-24-69		
CONST. PROJECT			

CONVENTIONAL SIGNS

STATE LINE	-----	*HIGHWAY HIGHWAY SEPARATION		CEMETERY	
COUNTY LINE	-----	HIGHWAY OVERPASS		FOUNDATION	
TOWNSHIP AND RANGE LINES	-----	*RAIL LINE OVERPASS		GAS PUMP ISLAND	
SECTION LINE	-----	ALL OTHER BRIDGES		BUILDING	
QUARTER LINE	-----	STREAM OR RIVER		IRON PIN	
SIXTEENTH LINE	-----	LAKE		POWER POLE	
NEW CENTERLINE		CATTLE PASS		TELEPHONE POLE	
NEW RAW LINE		RELOCATED STREAM OR RIVER		RAIL LINE	
OLD RAW LINE		TRAVELED WAY (Shown only in area of Frontage Roads, Interchanges or Dual Lanes)		TRANSMISSION TOWER AND LINE	
PROPERTY LINE	P.L. +00.0	UNDERGROUND CABLE MARKER		WELL	
CORPORATE LIMITS	(NAME)	STONE MONUMENT		SEPTIC TANK	
SLOPE INTERCEPTS	slope intercept	WINDMILL			
LOT, TIE AND OTHER MINOR DASHED LINES	-----				
UNDERGROUND FACILITY (POWER, TELEPHONE, TELEGRAPH, GAS, ETC.)	(Name or Type)				
NO ACCESS	-----				
*LIMITED HIGHWAY EASEMENT	-----				

SCHEDULE OF LANDS AND INTERESTS REQUIRED

PARCEL NUMBER	SHEET NUMBER	OWNER	INTEREST REQUIRED	ACRES	OPERATIONS PROJECT ID.
1	4.2	JOHN H. WHELDON ET AL.	FEE AND L.H.E.	1.62	7715-1-21
2	"	EWALD ERICKSON	FEE SIMPLE	0.02	" "
3	"	WEHRS BROTHERS	L.H.E.	---	" "
4	"	BANGOR MUNICIPAL UTILITY	RELEASE OF RIGHTS	---	7715-1-40
5	"	GENERAL TELEPHONE COMPANY	" " "	---	7715-1-41

STANDARD ABBREVIATIONS

ABANDON	ABND.	DEGREE OF CURVE	D	PRIVATE DRIVE	P.D.
ABSTRACT	ABS.	ESTATE	EST	PROJECT	PROJ.
ACCESS POINT	A.P.	EXISTING	EX	PROPERTY LINE	P.L.
ACRES	AC.	EXTERNAL DISTANCE	E.	QUIT CLAIM DEED	Q.C.D.
ADDITION	ADD.	FIELD ENTRANCE	F.E.	RADIUS	R.
AGRICULTURAL	AGRI.	FOOT (FEET)	FT.	RAILROAD	R.R.
AHEAD	AH.	FOUNDATION	FDN	RAILWAY	RY.
AND OTHERS	ET AL	FRAME	FR	REFERENCE LINE	R.L.
AND WIFE	ET UX	GARAGE	G	RELOCATED	REL
APARTMENT	APT.	GOVERNMENT	GOV'T	REQUIRED	REQ'D.
ASSUMED	(A)	HIGHWAY	HWY	RESIDENTIAL	RES
AUXILIARY REFERENCE LINE	A.R.L.	HOTEL	HO.	RIGHT	RT
AVENUE	AVE.	HOUSE	H	RIGHT OF WAY	R/W
BACK	BK.	INCORPORATED	INC.	ROAD	RD.
BARN	B	INTERSTATE HIGHWAY	I.H.	SCALED	(S)
BLOCK	BLK.	IRON PIN	I.P.	SECTION	SEC.
BOULEVARD	BLVD	ISLAND	IS.	SEPTIC TANK	SEP.
BUILDINGS	BLDG'S.	LEFT	LT	SERVICE STATION	S.S.
CEMETERY	CEM	LENGTH OF CURVE	L	SHED	S.
CENTERLINE	¢	LESSEE	LSE.	SOUTHEAST	S.E.
CENTRAL ANGLE OR DELTA	△	LESSOR	LSR	SOUTHWEST	S.W.
CHANNEL	CH.	LIMITED HIGHWAY EASEMENT	L.H.E.	STATE TRUNK HIGHWAY	S.T.H.
CHANNEL CHANGE	CH. CH.	MILE	MI.	STATION	STA
CHICKEN HOUSE	C.H.	MILK HOUSE	M.H.	STORE	ST
COMMERCIAL	COMM.	MONUMENT	MON	STREET	ST.
COMPANY	CO.	NORTHEAST	N.E.	TANGENT LENGTH OF CURVE	T.
COMPUTED	(C)	NORTHWEST	N.W.	TAVERN	TAV.
CORN CRIB	C.C.	OUTLOT	O.L.	TRANSIT LINE	T
CORNER	COR.	PARALLEL	PLL	UNITED STATES HIGHWAY	U.S.H.
CORPORATION	CORP.	POINT OF COMPOUND CURVE	P.C.C.	WAREHOUSE	WH.
COUNTY TRUNK HIGHWAY	C.T.H.	POINT OF CURVATURE	P.C.	WELL	W.
CREEK	CR	POINT OF INTERSECTION	P.I.		
CULVERT	CULV. OR C.	POINT OF TANGENCY	P.T.		
DEED	(D)				

SCHEDULE OF LANDS & INTERESTS REQUIRED					
PARCEL NUMBER	SHEET NUMBER	OWNER	INTERESTS REQUIRED	ACRES	PROJECT I.D.
1	4.2	JOHN H. WHELDON ET AL.	FEE & L.H.E.	1.62	7715-1-21
2	"	EWALD ERICKSON	FEE SIMPLE	0.02	" "
3	"	WEHRZ BROS.	L.H.E.	"	" "
4	"	BANGOR MUNICIPAL UTILITY	RELEASE OF RIGHTS	"	7715-1-40
5	"	GENERAL TEL. CO.	"	"	7715-1-41

REVISION DATE	PROJECT I.D.	SHEET NUMBER	TOTAL SHEETS
7-20-69	7715-1-21	4.2	
5-13-71	FEDERAL PROJECT DESIGNATION		
	TO 122 (5)		
PLAT OF RIGHT OF WAY REQUIRED			
S.T.H. 162			
LA CROSSE COUNTY			
		SCALE	200 FT
		1" = 100'	
DATE 1-24-69			
CONST. PROJ.			

NOTE: BEARINGS SHOWN ON THIS PLAT ARE THE TRUE BEARINGS OF EACH TANGENT TO THE NEAREST MINUTE.

