

10/25/95 Rob. P. ZORSKI

R/W PROJECT NUMBER I.D. 1071-08-22	SHEET NUMBER 4.0	TOTAL SHEETS 3
FEDERAL PROJECT NUMBER		
PLAY OF RIGHT OF WAY REQUIRED FOR I-90/S.T.H. 16 INTERCHANGE (NORTH KINNEY COULEE ROAD)		
I-90	LA CROSSE COUNTY	

CONVENTIONAL SIGNS AND ABBREVIATIONS

LINES & SYMBOLS

STATE		LOT & TIE	
COUNTY		SLOPE INTERCEPTS	
TOWNSHIP & RANGE		UNDERGROUND UTILITY	
SECTION		IRON PIN/PIPE	
QUARTER		POWER POLE	
SIXTEENTH		TELEPHONE POLE	
NEW CENTERLINE		TELEPHONE PEDESTAL	
NEW R/W		MONUMENTED R/W POINT	
OLD R/W		NO ACCESS (TO BE ACQUIRED)	
PROPERTY LINE		NO ACCESS (PRIOR ACQUISITION)	
CORPORATE LIMITS		NO ACCESS (BY STATUTE)	

ABBREVIATIONS



AP. ACCESS POINT	MON. MONUMENT
AH. AHEAD	
ARC. ARC LENGTH	O.L. OUTLOT
BK. BACK	PC. POINT OF CURVATURE
B. BARN	P.I. POINT OF INTERSECTION
BLK. BLOCK	PT. POINT OF TANGENCY
	PCC. POINT OF COMPOUND CURVATURE
CEM. CEMETERY	PL. PROPERTY LINE
C. CENTERLINE	P.L.E. PERMANENT LIMITED EASEMENT
CH. CHANNEL	
CH-CH. CHANNEL CHANGE	R. RADIUS
C.T.H. COUNTY TRUNK HIGHWAY	R. REFERENCE LINE
	R/W. RIGHT OF WAY
	REM. REMAINING
D. DEGREE OF CURVE	RES. RESTAURANT
ET. AL. AND OTHERS	SEC. SECTION
EX. EXISTING	S.S. SERVICE STATION
	S. SHED
	S.T.H. STATE TRUNK HIGHWAY
FDN. FOUNDATION	STA. STATION
	ST. STORE
G. GARAGE	T. TANGENT LENGTH OF CURVE
G.L. GOVERNMENT LOT	TAV. TAVERN
G.N. GRID NORTH	TEMP. TEMPORARY
	T. TRANSIT LINE
	T.L.E. TEMPORARY LIMITED EASEMENT
H. HOUSE	U.S.H. UNITED STATES HIGHWAY
HT. HOUSE TRAILER	
I.H. INTERSTATE HIGHWAY	WH. WAREHOUSE
I.P. IRON PIN/PIPE	
	X. EAST GRID COORDINATE
L. LENGTH OF CURVE	Y. NORTH GRID COORDINATE
L.C. LAND CONTRACT/LONG CHORD	
L.E. LIMITED EASEMENT	
L.C.B. LONG CHORD BEARINGS	

NOTES

COORDINATES AND BEARINGS ON THIS PLAT ARE ORIENTED TO THE WISCONSIN COORDINATE SYSTEM SOUTH ZONE. ALL PLAT DISTANCES ARE GROUND LENGTH AND MAY BE CONVERTED TO GRID LENGTH BY MULTIPLYING THE DISTANCE BY THE GRID FACTOR PROVIDED ON THE DETAIL SHEETS.

RIGHT OF WAY MONUMENTS ARE TYPE 2 AND ARE PLACED PRIOR TO OR AT THE TIME OF LAND TITLE TRANSFER.

RIGHT OF WAY BOUNDARIES ARE DEFINED WITH COURSES OF THE PERIMETER OF THE HIGHWAY LANDS REFERENCED TO THE U.S. PUBLIC LAND SURVEY OR OTHER SURVEYS OF PUBLIC RECORD.

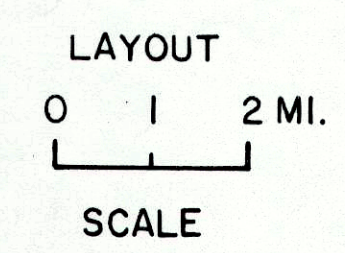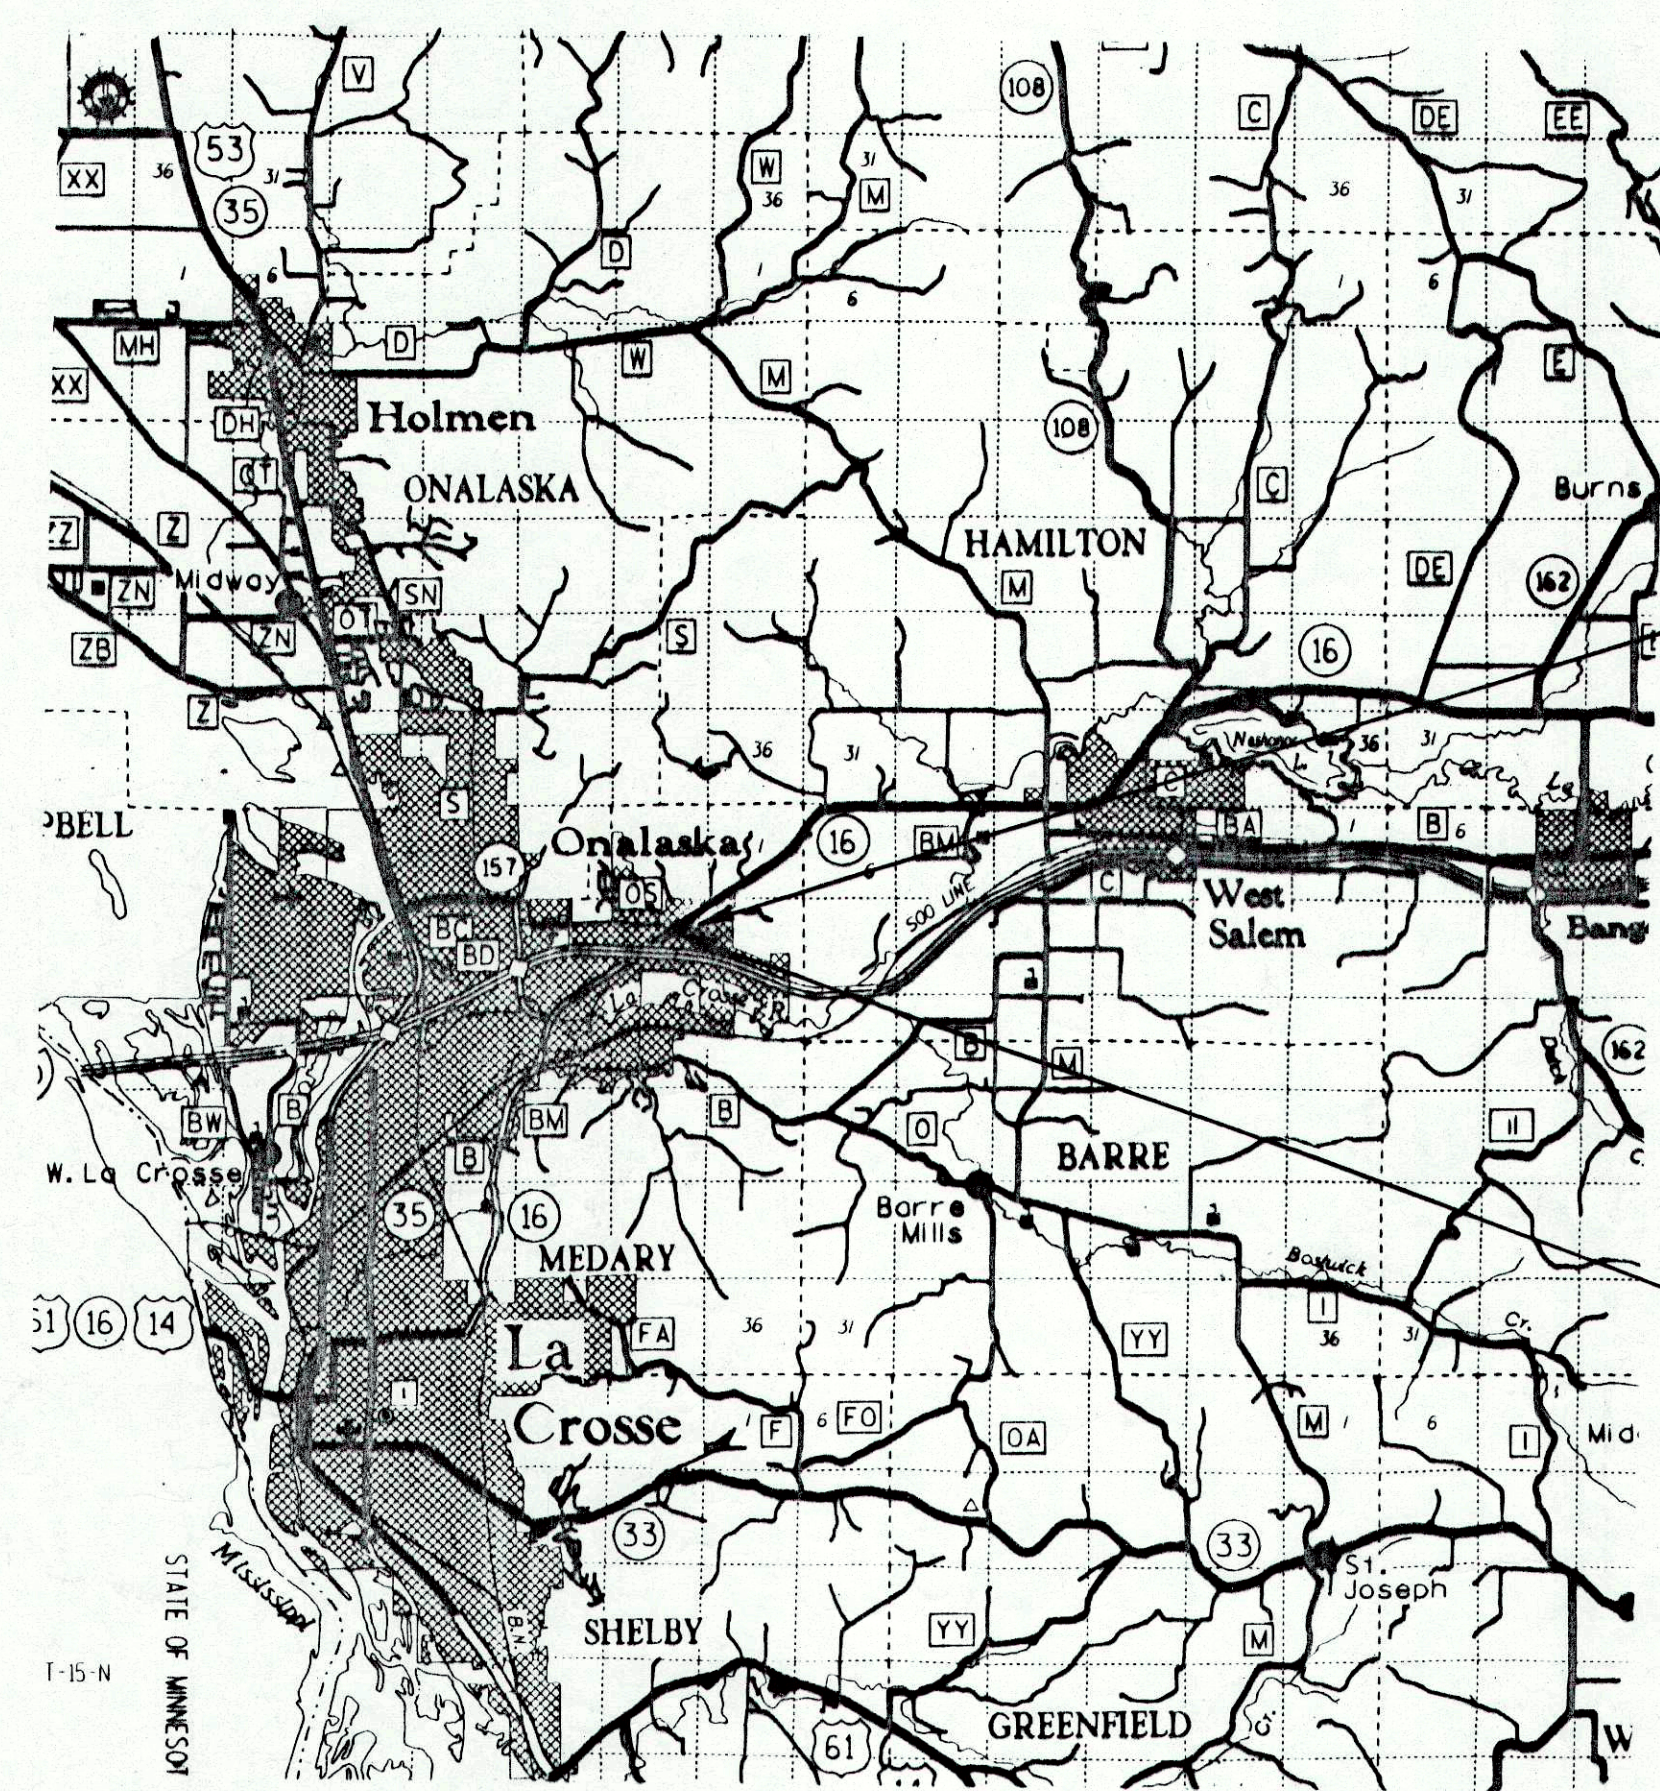

END RELOCATION ORDER
S 87°54'05"W 1446.10' FROM
THE W 1/4 COR. OF SEC. 11, T16N,
R7W.

BEGIN RELOCATION ORDER
S 04°13'10"E 1558.24' FROM
THE N 1/4 COR. OF SEC. 11, T16N,
R7W.

TOTAL NET LENGTH OF CENTERLINE = 0.303 MI.	
REVISION DATE 3-29-95	STATE OF WISCONSIN DEPARTMENT OF TRANSPORTATION
	APPROVED:
	DATE: 7-21-94 DISTRICT DIRECTOR

SCHEDULE OF LANDS & INTERESTS REQUIRED


AREAS SHOWN IN THE TOTAL ACRES COLUMN MAY BE APPROXIMATE AND ARE DERIVED FROM TAX ROLLS OR OTHER AVAILABLE SOURCES AND MAY NOT INCLUDE LANDS OF THE OWNER WHICH ARE NOT CONTIGUOUS TO THE AREA TO BE ACQUIRED.

REVISION DATE
3-29-95

ROUTE COUNTY DATE
NO. KINNEY COULEE@D.M.V. LA CROSSE 7-21-94
NOT TO SCALE

R/W PROJECT NUMBER
1071-08-22
SHEET NUMBER
4.1
FEDERAL PROJECT NUMBER

PARCEL NUMBER	SHEET NUMBER	OWNER	INTEREST REQUIRED	TOTAL BEFORE AC./S.F.	AC./S.F. REQUIRED			TOTAL REM. AC./S.F.	L.E. AC./S.F.	
					NEW	EXIST.	TOTAL		PERM.	TEMP.
1	4.2	BERWELL INC.	FEE&T.L.E.	31.790	1.930	---	1.930	29.860	---	0.36
2	4.2	PHILIP G. & ELIZABETH M. LAUFLE	T.L.E.	---	---	---	---	---	---	0.06
3	4.2	ELMWOOD PARTNERS LIMITED PARTNERSHIP	P.L.E.	---	---	---	---	---	0.08	---
4	4.2	DEPT. OF MOTOR VEHICLE	FEE	4.141	0.027	---	0.027	4.114	---	---
5	4.2	NORTHERN STATES POWER CO. (40)	REL. OF RIGHTS	---	---	---	---	---	---	---

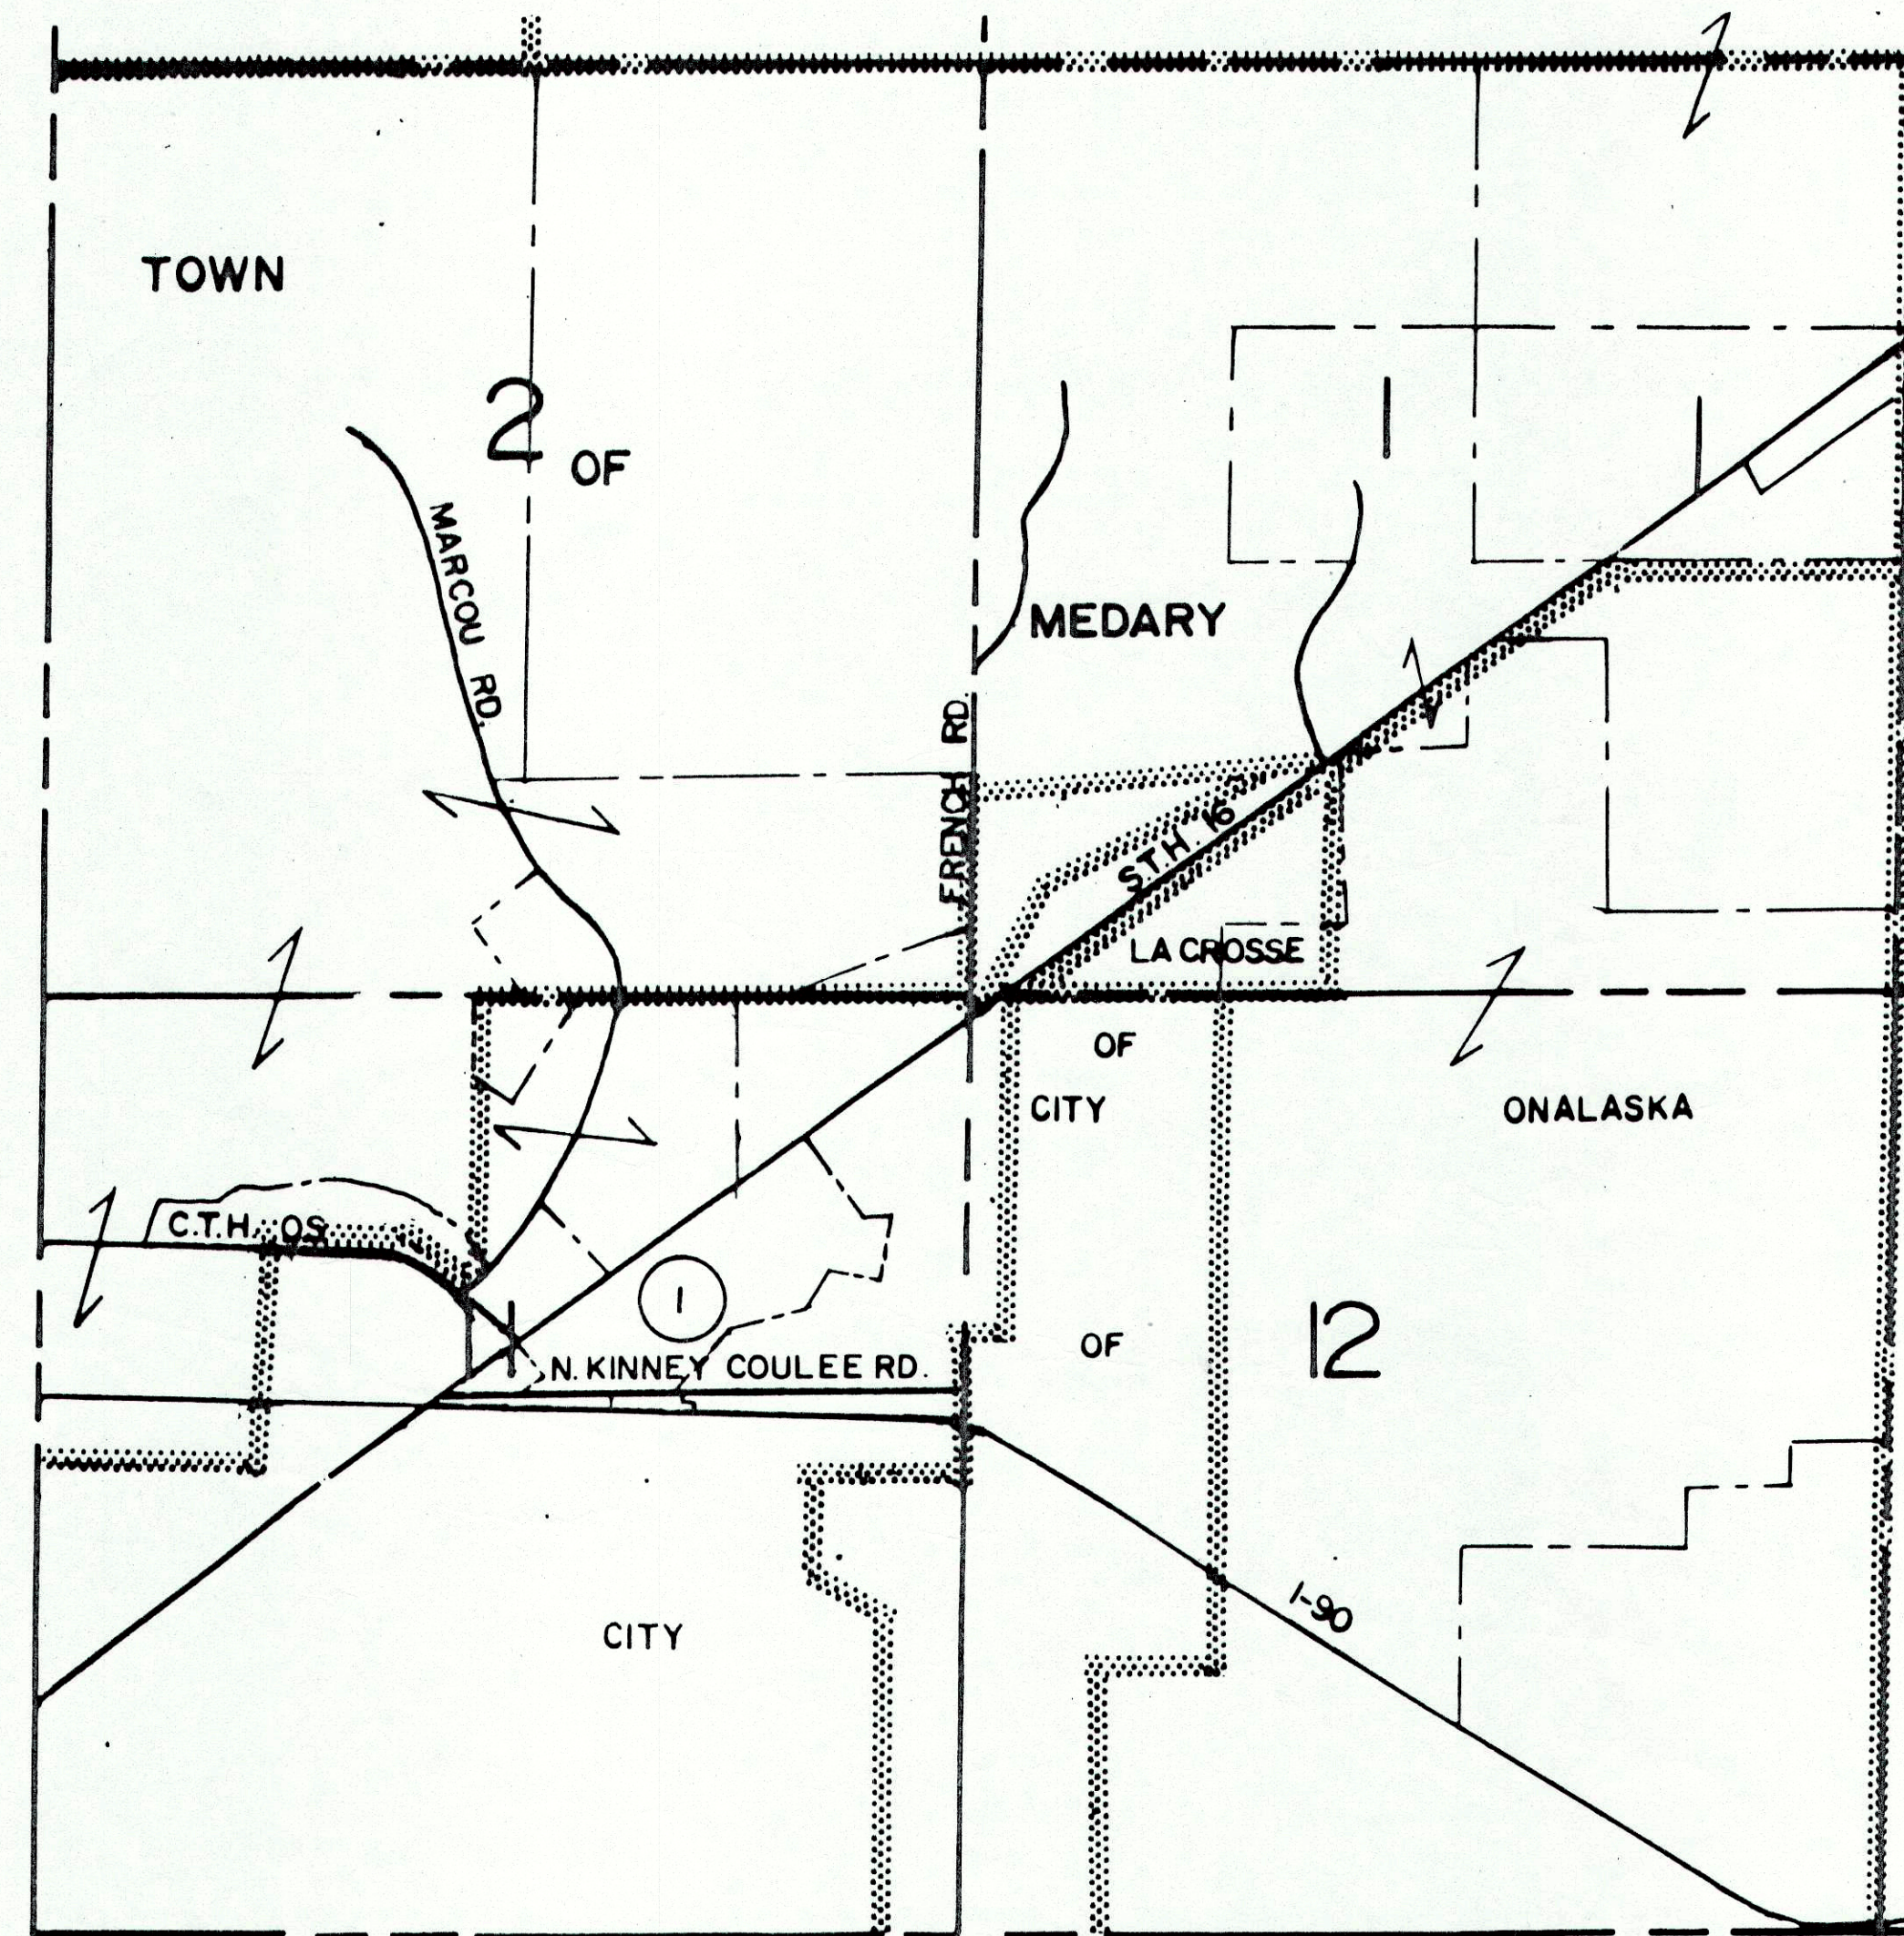

PLOT SCALE:

PLOT NAME:

REV. DATE:

ORIGINAL DATE: 001/1/95

58.

LEVELS ON

REVISION DATE 3-29-95	ROUTE NO. KINNEY COULEE @ D.M.V.	COUNTY LA CROSSE	DATE 7-21-94	R/W PROJECT NUMBER 1071-08-22	SHEET NUMBER 4.2
SCALE, FT. 0 100' 200'		GRID FACTOR 0.9999305			

CITY OF NONALASKA

PI = 3+83.28
 X = 1688927.871
 Y = 687739.306
 Δ = 60°46'55"
 D = 11°30'
 T = 292.20
 L = 528.53
 R = 498.22

"LUNDE MARKER"
 X=1688961.915
 Y= 689064.771

"LUNDE MARKER"
 X=1691591.846
 Y= 686518.599

DAVID C. & JACQUELYN M. TREHUS

END RELOCATION ORDER

STA. 22+00
 X=1690146.819
 Y= 686465.646

PHILIP G. & ELIZABETH M. LAUFLE

PI= STA. 18+62.23
 X = 1689771.081
 Y = 686456.738
 D = 14°19'26"
 T = 221.10'
 L = 403.96'
 R = 400.00'

CUR. 200
 ARC=143.09'
 LC=143.09'
 LCB=S42°36'47"E
 R=450.00'

LEVELS ON - 1, 2, 3, 4, 5, 6, 7, 8, 9, 10, 11, 12, 13, 14, 15, 16, 17, 18, 19, 20, 21, 22, 23, 24, 25, 26, 27, 28, 29, 30, 31, 32, 33, 34, 35, 36, 37, 38, 39, 40, 41, 42, 43, 44, 45, 46, 47, 48, 49, 50, 51, 52, 53, 54, 55, 56, 57, 58, 59, 60, 61, 62, 63