


PARCEL NUMBER	SHEET NUMBER	OWNER	INTEREST REQUIRED	LIMITED EASE	R/W ACRES REQ'D.			TOTAL ACRES REM.	TOTAL ACRES
				TEMP. ACRES	PERM. ACRES	NEW	EXISTING	TOTAL	
1		T.J. ARENTZ	P.L.E.	—	0.03	—	—	—	26.96
2		THOMAS R. FILLA, & MARY BACH FILLA	FEE	—	—	0.01	0.06	0.07	61.53
3		FLORENCE E. STACH	FEE & T.L.E.	0.24	—	0.10	0.39	0.49	4.10
4		BANGOR MUNICIPAL UTILITY	RELEASE OF RIGHTS	—	—	—	—	—	4.59

5823-01-21		4.1	2'
FEDERAL PROJECT NUMBER			
PLAT OF RIGHT OF WAY REQUIRED FOR			
MIDDLE RIDGE - BANGOR			
STH "162" LaCROSSE COUNTY			
Scale	0	50	100 ft.
			DATE
			11-10-88
CONSTRUCTION PROJECT NUMBER			
5823-01-71			

STATE PLANE COORDINATE CONVERSION FACTOR	
GROUND TO GRID X	0.9999567
GRID TO GROUND X	1.000043

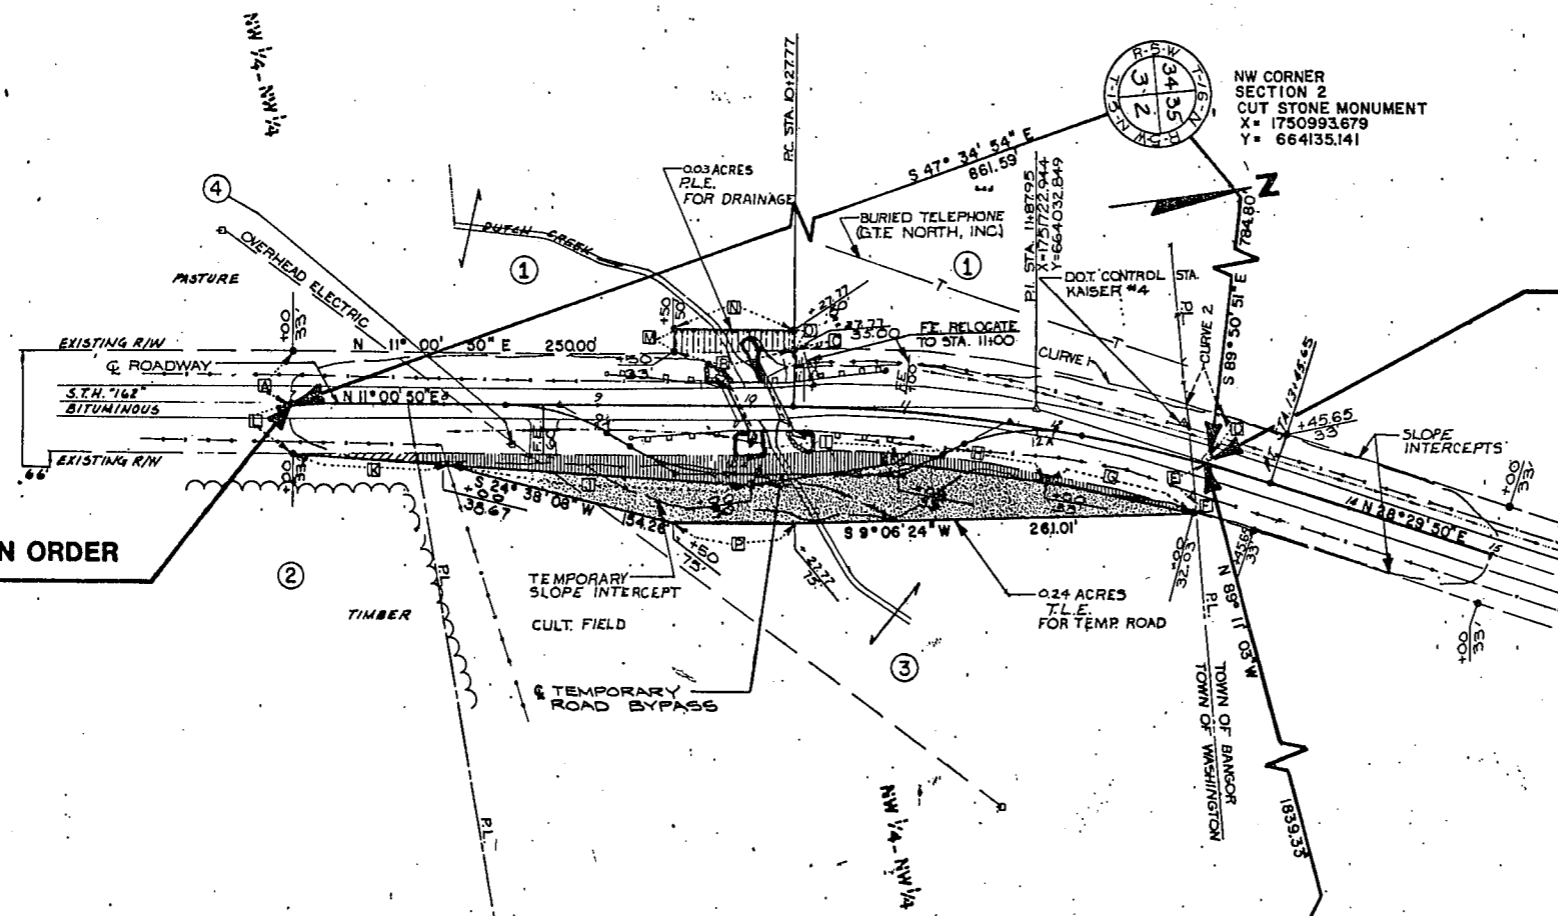

END RELOCATION ORDER

PROJECT 5823-01-21
 STA. 13+00
 X = 1751778.479
 Y = 664133.030

§ CURVE DATA

PI	STA. 11+87.35
Δ	17° 29' 00"
D	5° 30'
T	160.18'
L	317.88'
R	1041.74'
S.E.	0.06 1/2
R.O.	165'

BEGIN RELOCATION ORDER

PROJECT 5823-01-21
 STA. 7+00
 X = 1751629.738
 Y = 663553.964

R/W COURSE DATA

NO.	BEARING	DISTANCE
1	N 78° 59' 10" W	33.00'
2	N 9° 32' 28" E	77.80'
3	N 9° 32' 28" E	8.06'
4	S 64° 00' 48" E	34.03'
5	S 64° 00' 48" E	14.86'
6	S 64° 00' 48" E	17.17'
7	S 22° 39' 54" W	96.84'
8	S 17° 44' 11" W	96.80'
9	S 2° 31' 06" W	98.66'
10	S 14° 15' 22" W	200.32'
11	S 14° 15' 22" W	100.16'
12	N 78° 59' 10" W	33.00'
13	N 78° 59' 10" W	17.00'
14	N 11° 00' 50" E	77.77'
15	N 9° 59' 10" E	15.00'
16	N 11° 00' 50" W	77.85'

N 1/4 CORNER OF SECTION 2
 1" IRON PIPE IN STONE MONUMENT
 X = 1753817.827
 Y = 664106.861

R/W CURVE DATA

CURVE NO.	LENGTH	LONG CHORD	LONG CHORD BEARING	RADIUS
1	250.23'	249.29'	N 18° 09' 34" E	831.81'
2	23.50'	23.50'	N 27° 35' 08" E	831.81'

10-53
Washington 2-15-8
Highway map