

S.P.R. DIVISION	PROJECT	SHEET NUMBER	TOTAL SHEETS
4	50121(9)		

SW 1/4-NW 1/4
SEC 21-T18N-R6W

SE 1/4-NW 1/4
SEC 21-T18N-R6W

NW 1/4-SW 1/4
SEC 21-T18N-R6W

NE 1/4-SW 1/4
SEC 21-T18N-R6W

NOTE
FOR PLAN DETAILS OF CURB AND
GUTTER SEE ENLARGED LAYOUT, SHEET #2.

END OF PROJ. 50121(9)
STA. 123+35


STA. 123+45.3
CENTER OF SEC 21-T18N-R6W.
END OF RELOC. ORDER
PROJ. 50121(9).

BENCH MARKS
STA. 111+92 SPIKE IN P.P. 24' LT. ELEV. 777.29
STA. 123+12.5 U.S.G.S. CHIS D ON STEP 30' LT. ELEV. 786.68

DATE 4-57
BY D.E.K.
SURVEYED GRADES CHECKED
NOTE BOOK NO. 3033
ALIGNMENT CHECKED
RT. OF WAY CHECKED

DATE 4-57
BY D.E.K.
SURVEYED GRADES CHECKED
NOTE BOOK NO. 3033
STRUCTURE NOTATIONS CHKD.

NET LENGTH OF CENTERLINE STA. 106+00 - 123+35 = 1735.0 LIN. FT.

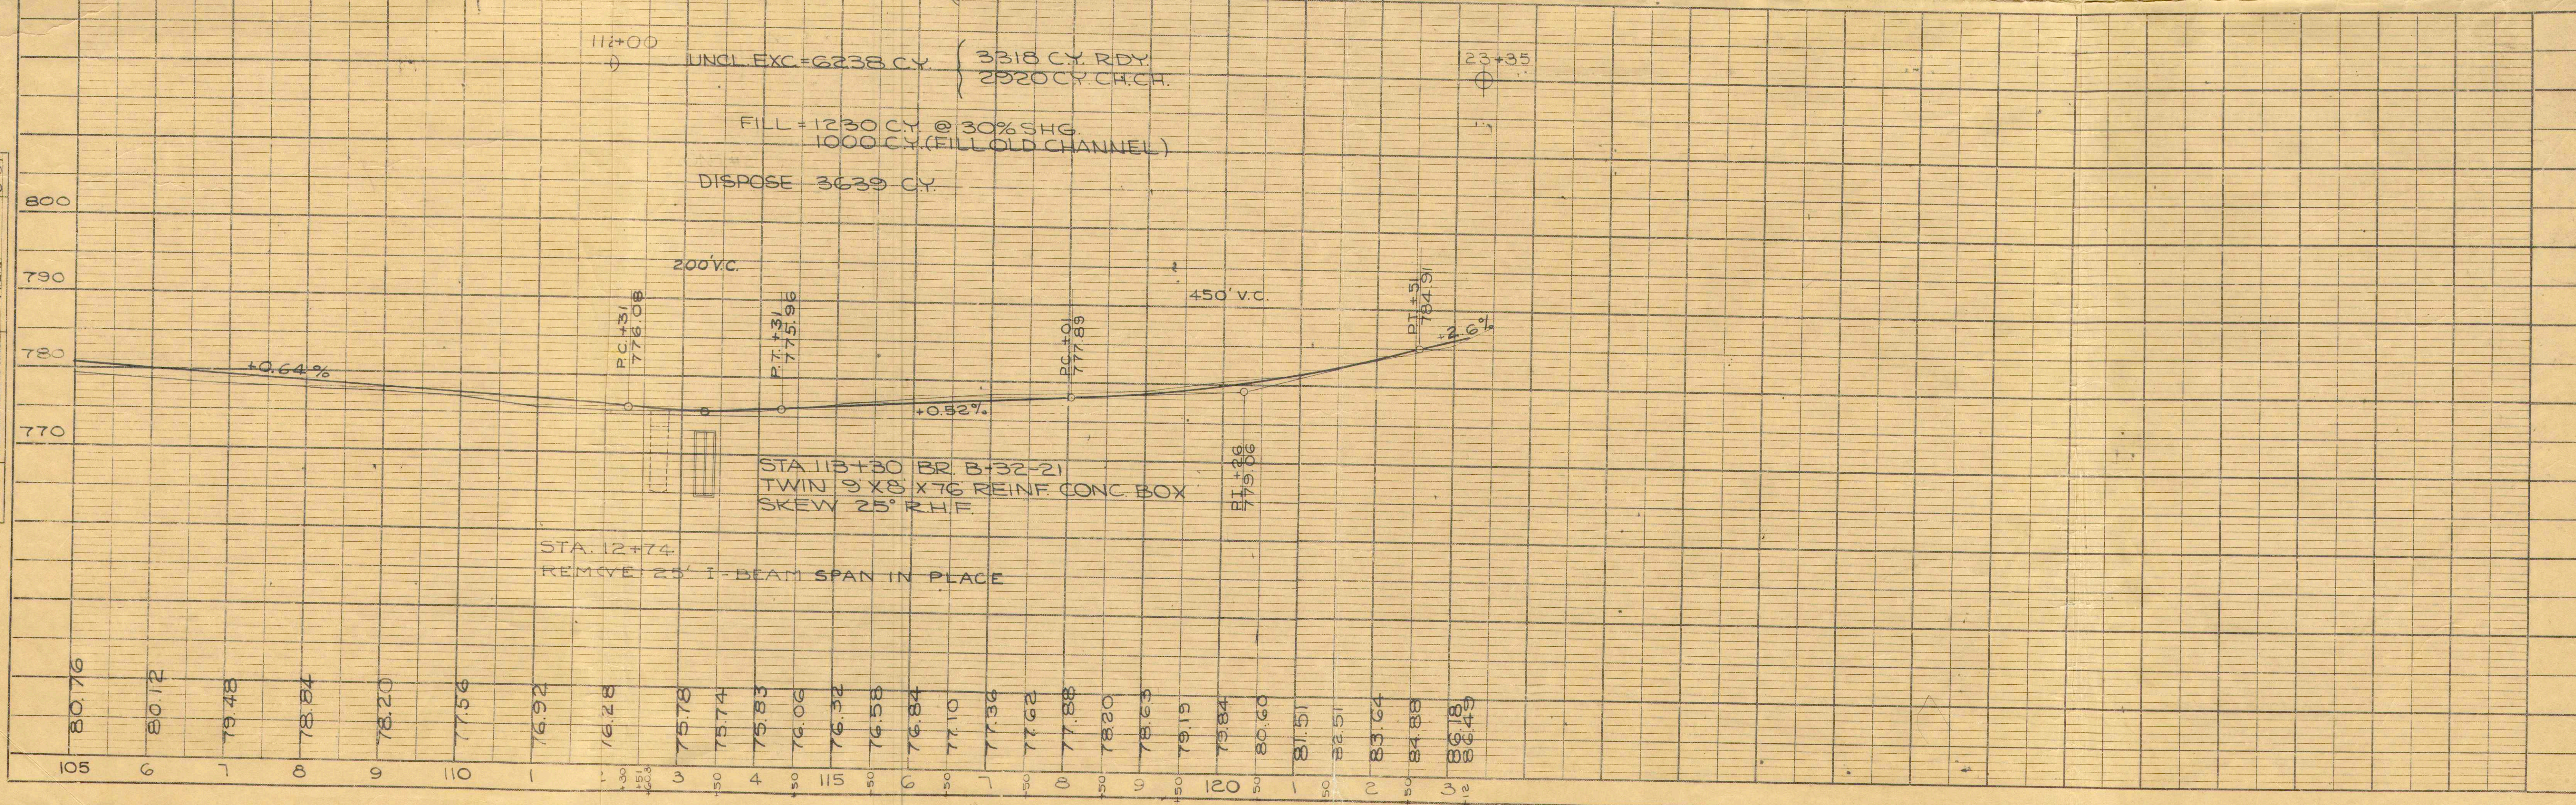

LAWSON