


COUNTY AND HIGHWAY	ROUTE AND SECTION	CLASS AND AGREEMENT	FEDERAL DIVISION OFFICE	SHEET NUMBER	TOTAL SHEETS
32.6	V163 P587	11.4	4	4.0	66

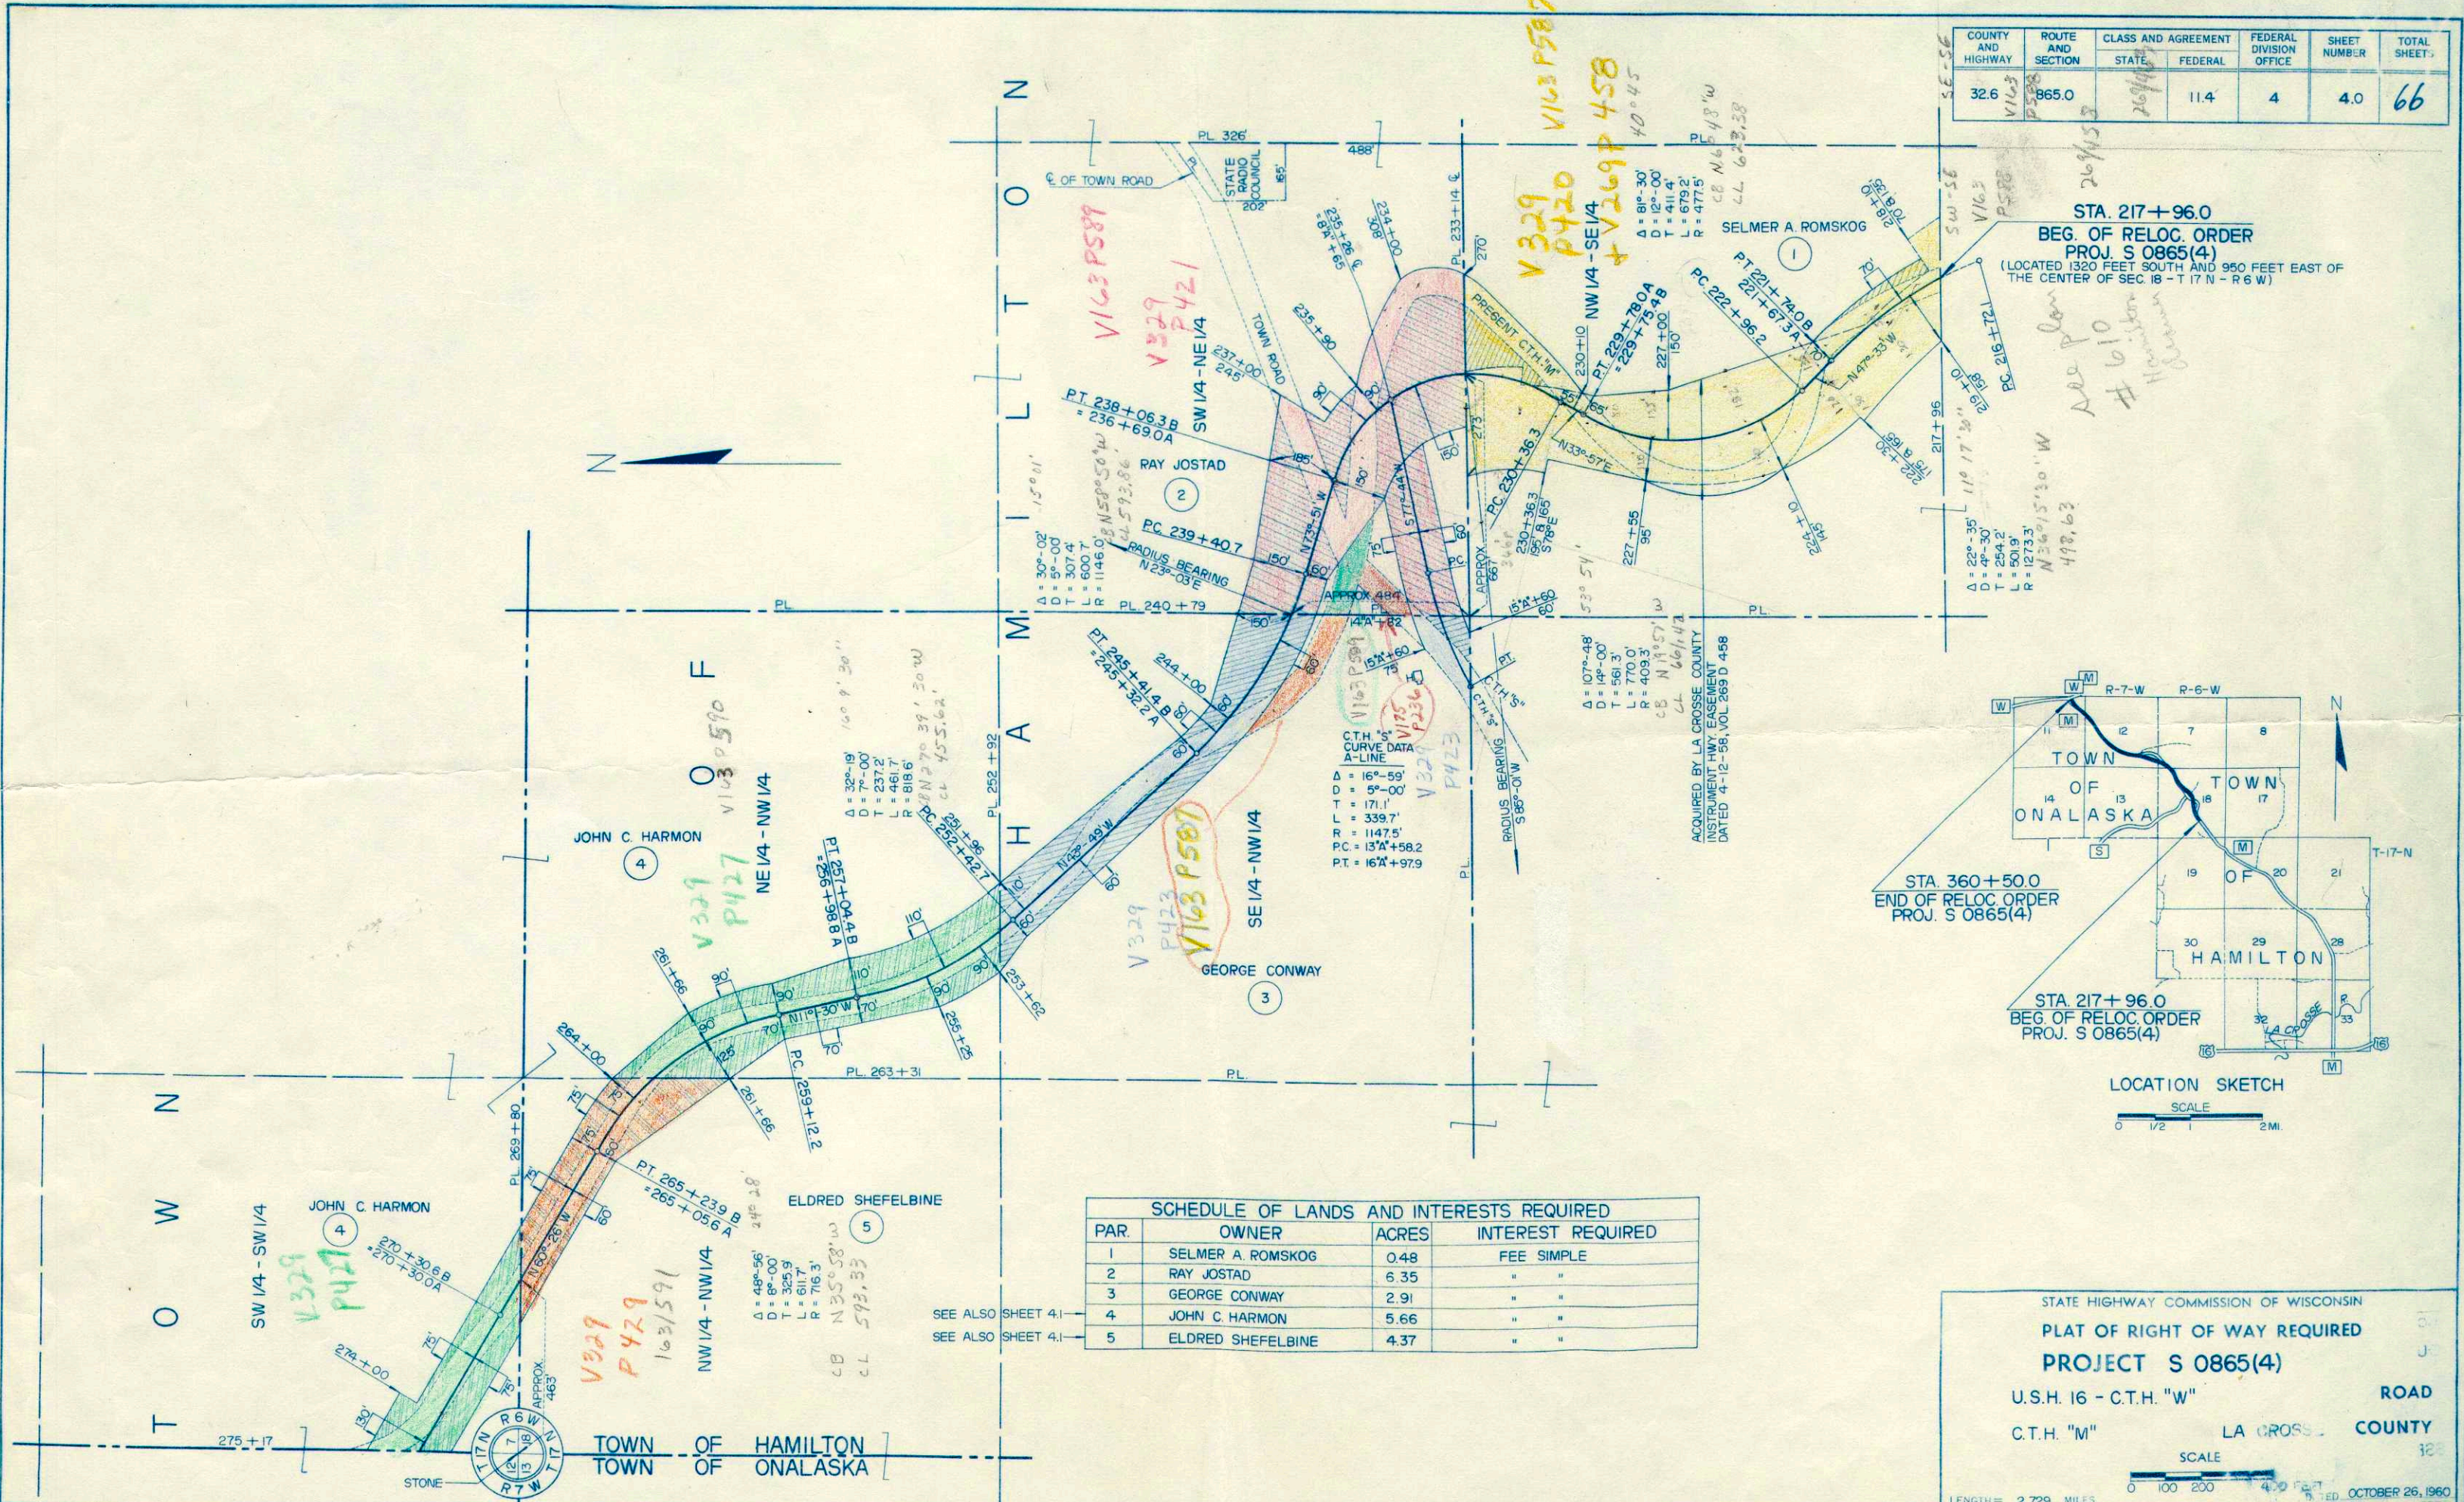


SCHEDULE OF LANDS AND INTERESTS REQUIRED			
PAR.	OWNER	ACRES	INTEREST REQUIRED
1	SELMER A. ROMSKOG	0.48	FEE SIMPLE
2	RAY JOSTAD	6.35	" "
3	GEORGE CONWAY	2.91	" "
4	JOHN C. HARMON	5.66	" "
5	ELDRED SHEFELBINE	4.37	" "

STATE HIGHWAY COMMISSION OF WISCONSIN
 PLAT OF RIGHT OF WAY REQUIRED
 PROJECT S 0865(4)
 U.S.H. 16 - C.T.H. "W" ROAD
 C.T.H. "M" LA CROSSE COUNTY

SCALE
 0 100 200 400 FEET
 LENGTH = 2.729 MILES
 OCTOBER 26, 1960

COUNTY AND HIGHWAY	ROUTE AND SECTION	CLASS AND AGREEMENT		FEDERAL DIVISION OFFICE	SHEET NUMBER	TOTAL SHEETS
		STATE	FEDERAL			
32.6	865.0		11.4	4	4.1	66

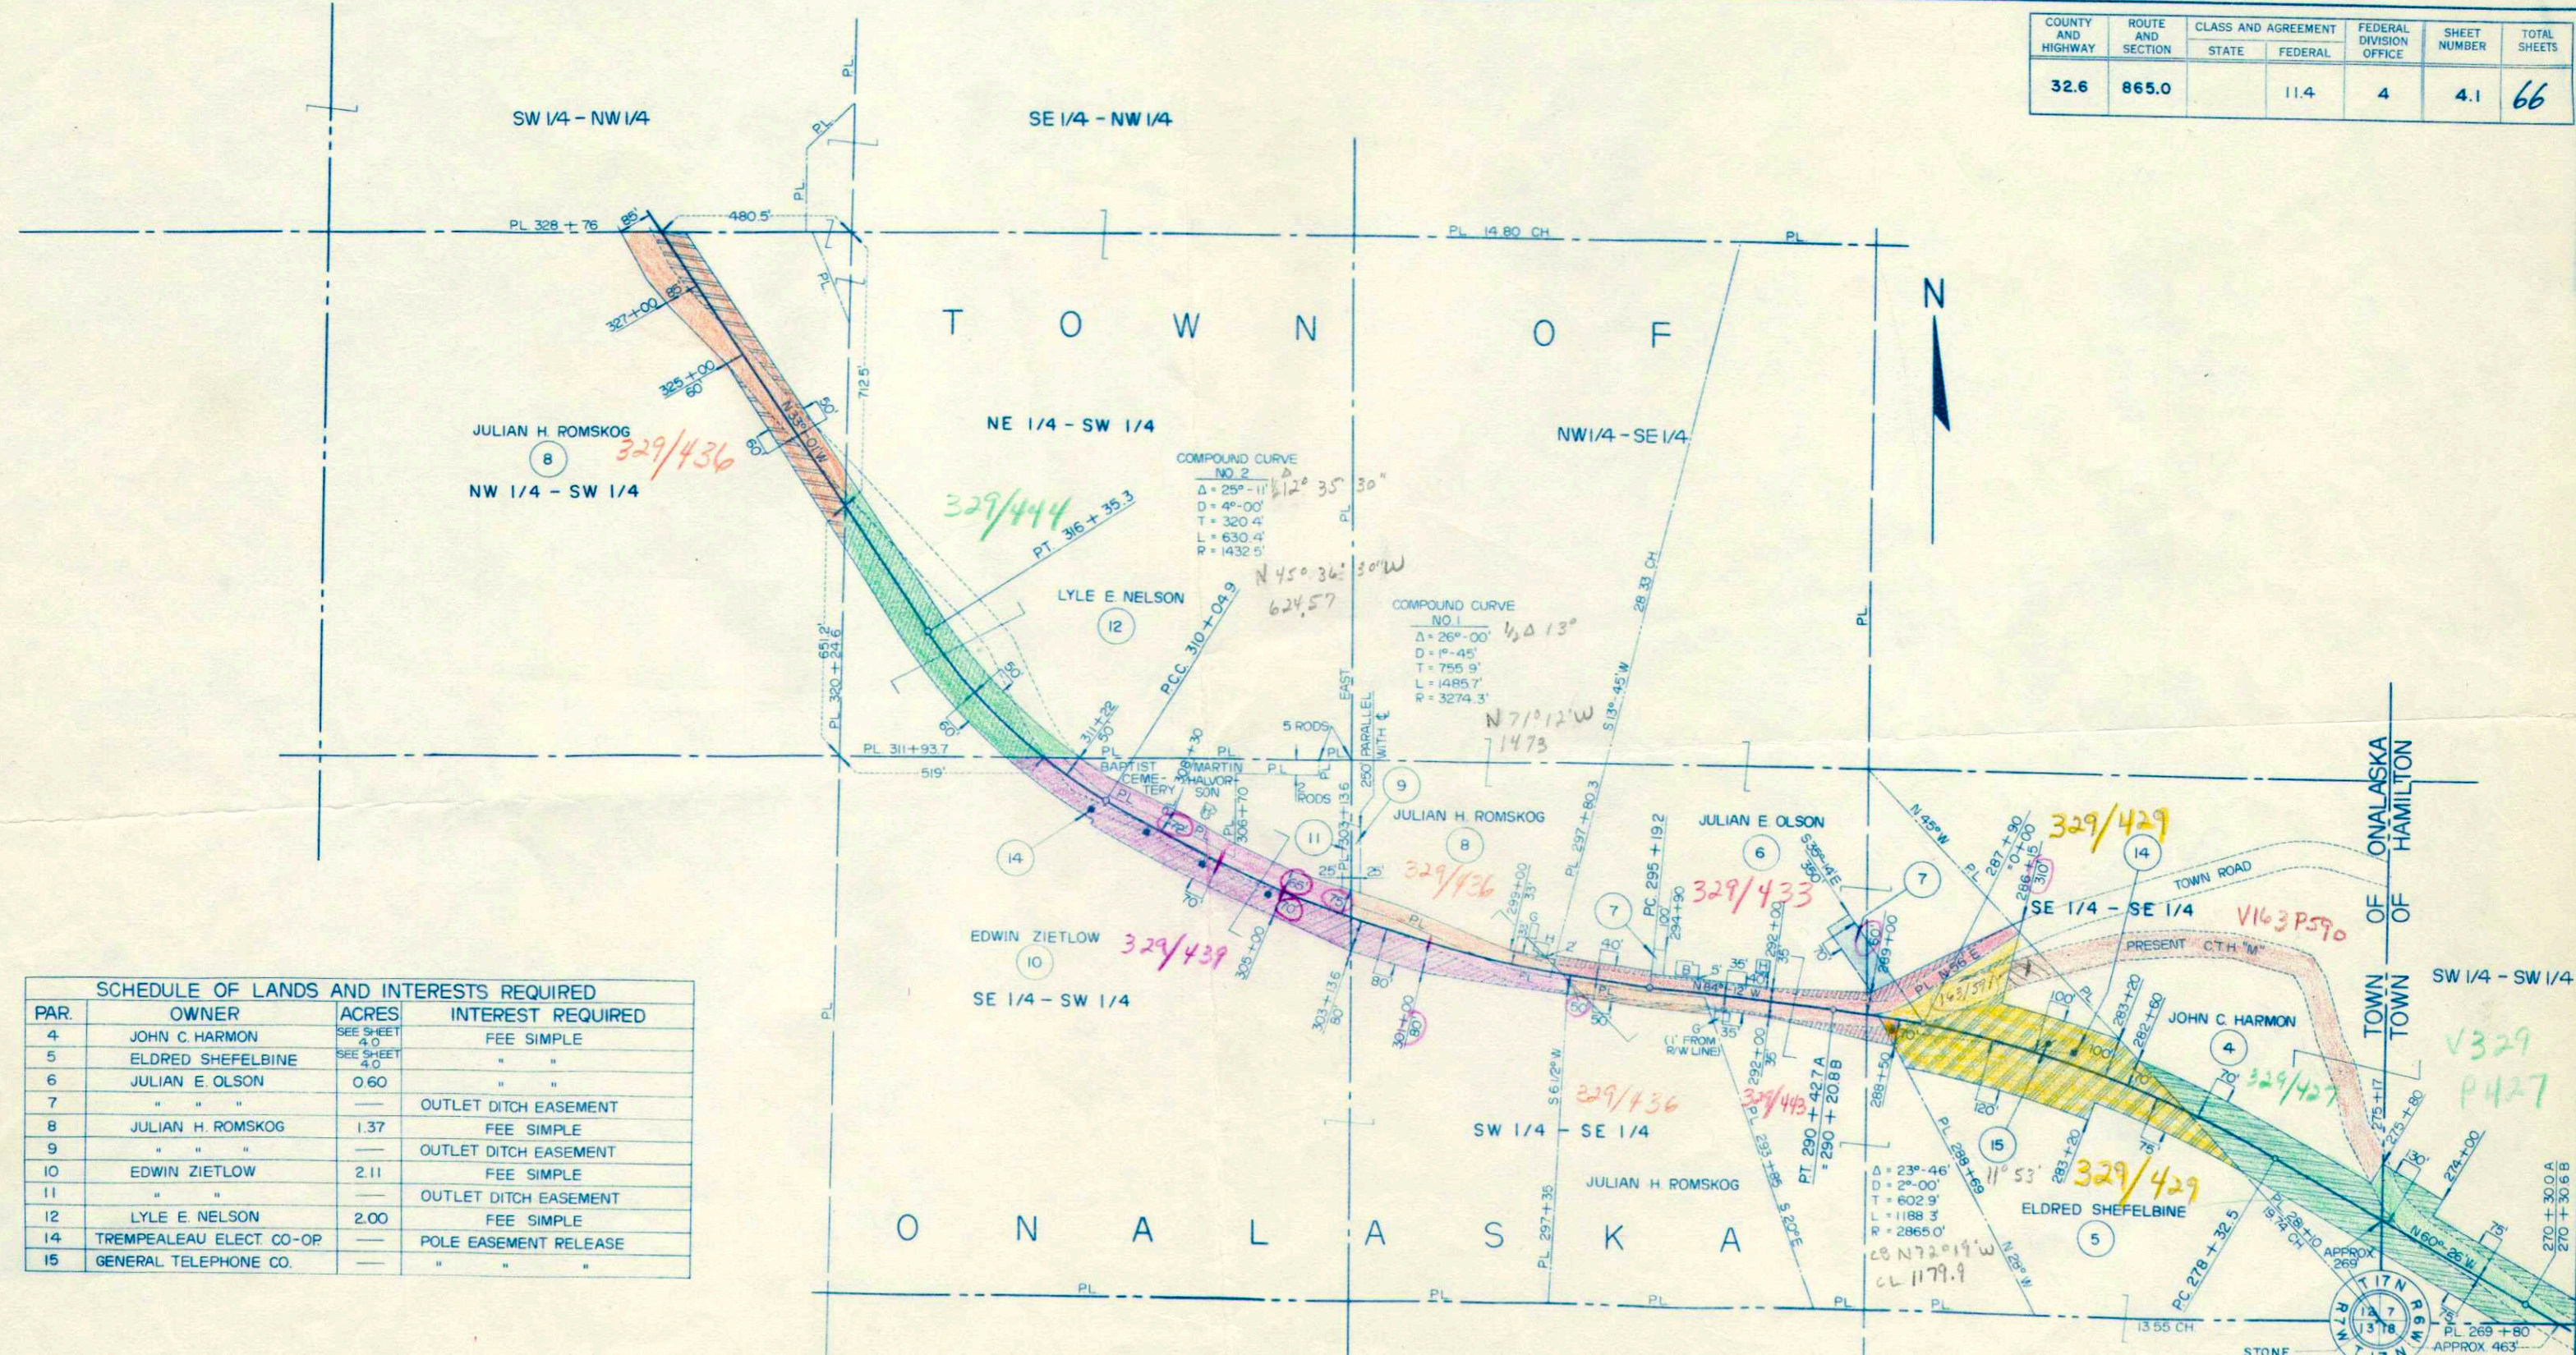

SCHEDULE OF LANDS AND INTERESTS REQUIRED			
PAR.	OWNER	ACRES	INTEREST REQUIRED
4	JOHN C. HARMON	SEE SHEET 4.0	FEE SIMPLE
5	ELDRED SHEFELBINE	SEE SHEET 4.0	" "
6	JULIAN E. OLSON	0.60	" "
7	" "	" "	OUTLET DITCH EASEMENT
8	JULIAN H. ROMSKOG	1.37	FEE SIMPLE
9	" "	" "	OUTLET DITCH EASEMENT
10	EDWIN ZIETLOW	2.11	FEE SIMPLE
11	" "	" "	OUTLET DITCH EASEMENT
12	LYLE E. NELSON	2.00	FEE SIMPLE
14	TREMPEALEAU ELECT. CO-OP	" "	POLE EASEMENT RELEASE
15	GENERAL TELEPHONE CO.	" "	" "


STATE HIGHWAY COMMISSION OF WISCONSIN
 PLAT OF RIGHT OF WAY REQUIRED
PROJECT S 0865(4)
 U.S.H. 16 - C.T.H. "W" ROAD
 C.T.H. "M" LA CROSSE COUNTY

SCALE
 0 100 200 400 FEET
 LENGTH = 2.729 MILES
 DATED, OCTOBER 26, 1960

COUNTY AND HIGHWAY	ROUTE AND SECTION	CLASS AND AGREEMENT		FEDERAL DIVISION OFFICE	SHEET NUMBER	TOTAL SHEETS
		STATE	FEDERAL			
32.6	865.0		11.4	4	4.2	66

STA. 360+50
 END OF RELOC. ORDER
 PROJ. S 0865(4)
 (LOCATED 300 FEET SOUTH AND 1320 FEET WEST
 OF THE NORTHEAST CORNER OF SEC. 11-T17N-R7W)

noted
 N10°34'9.55" W

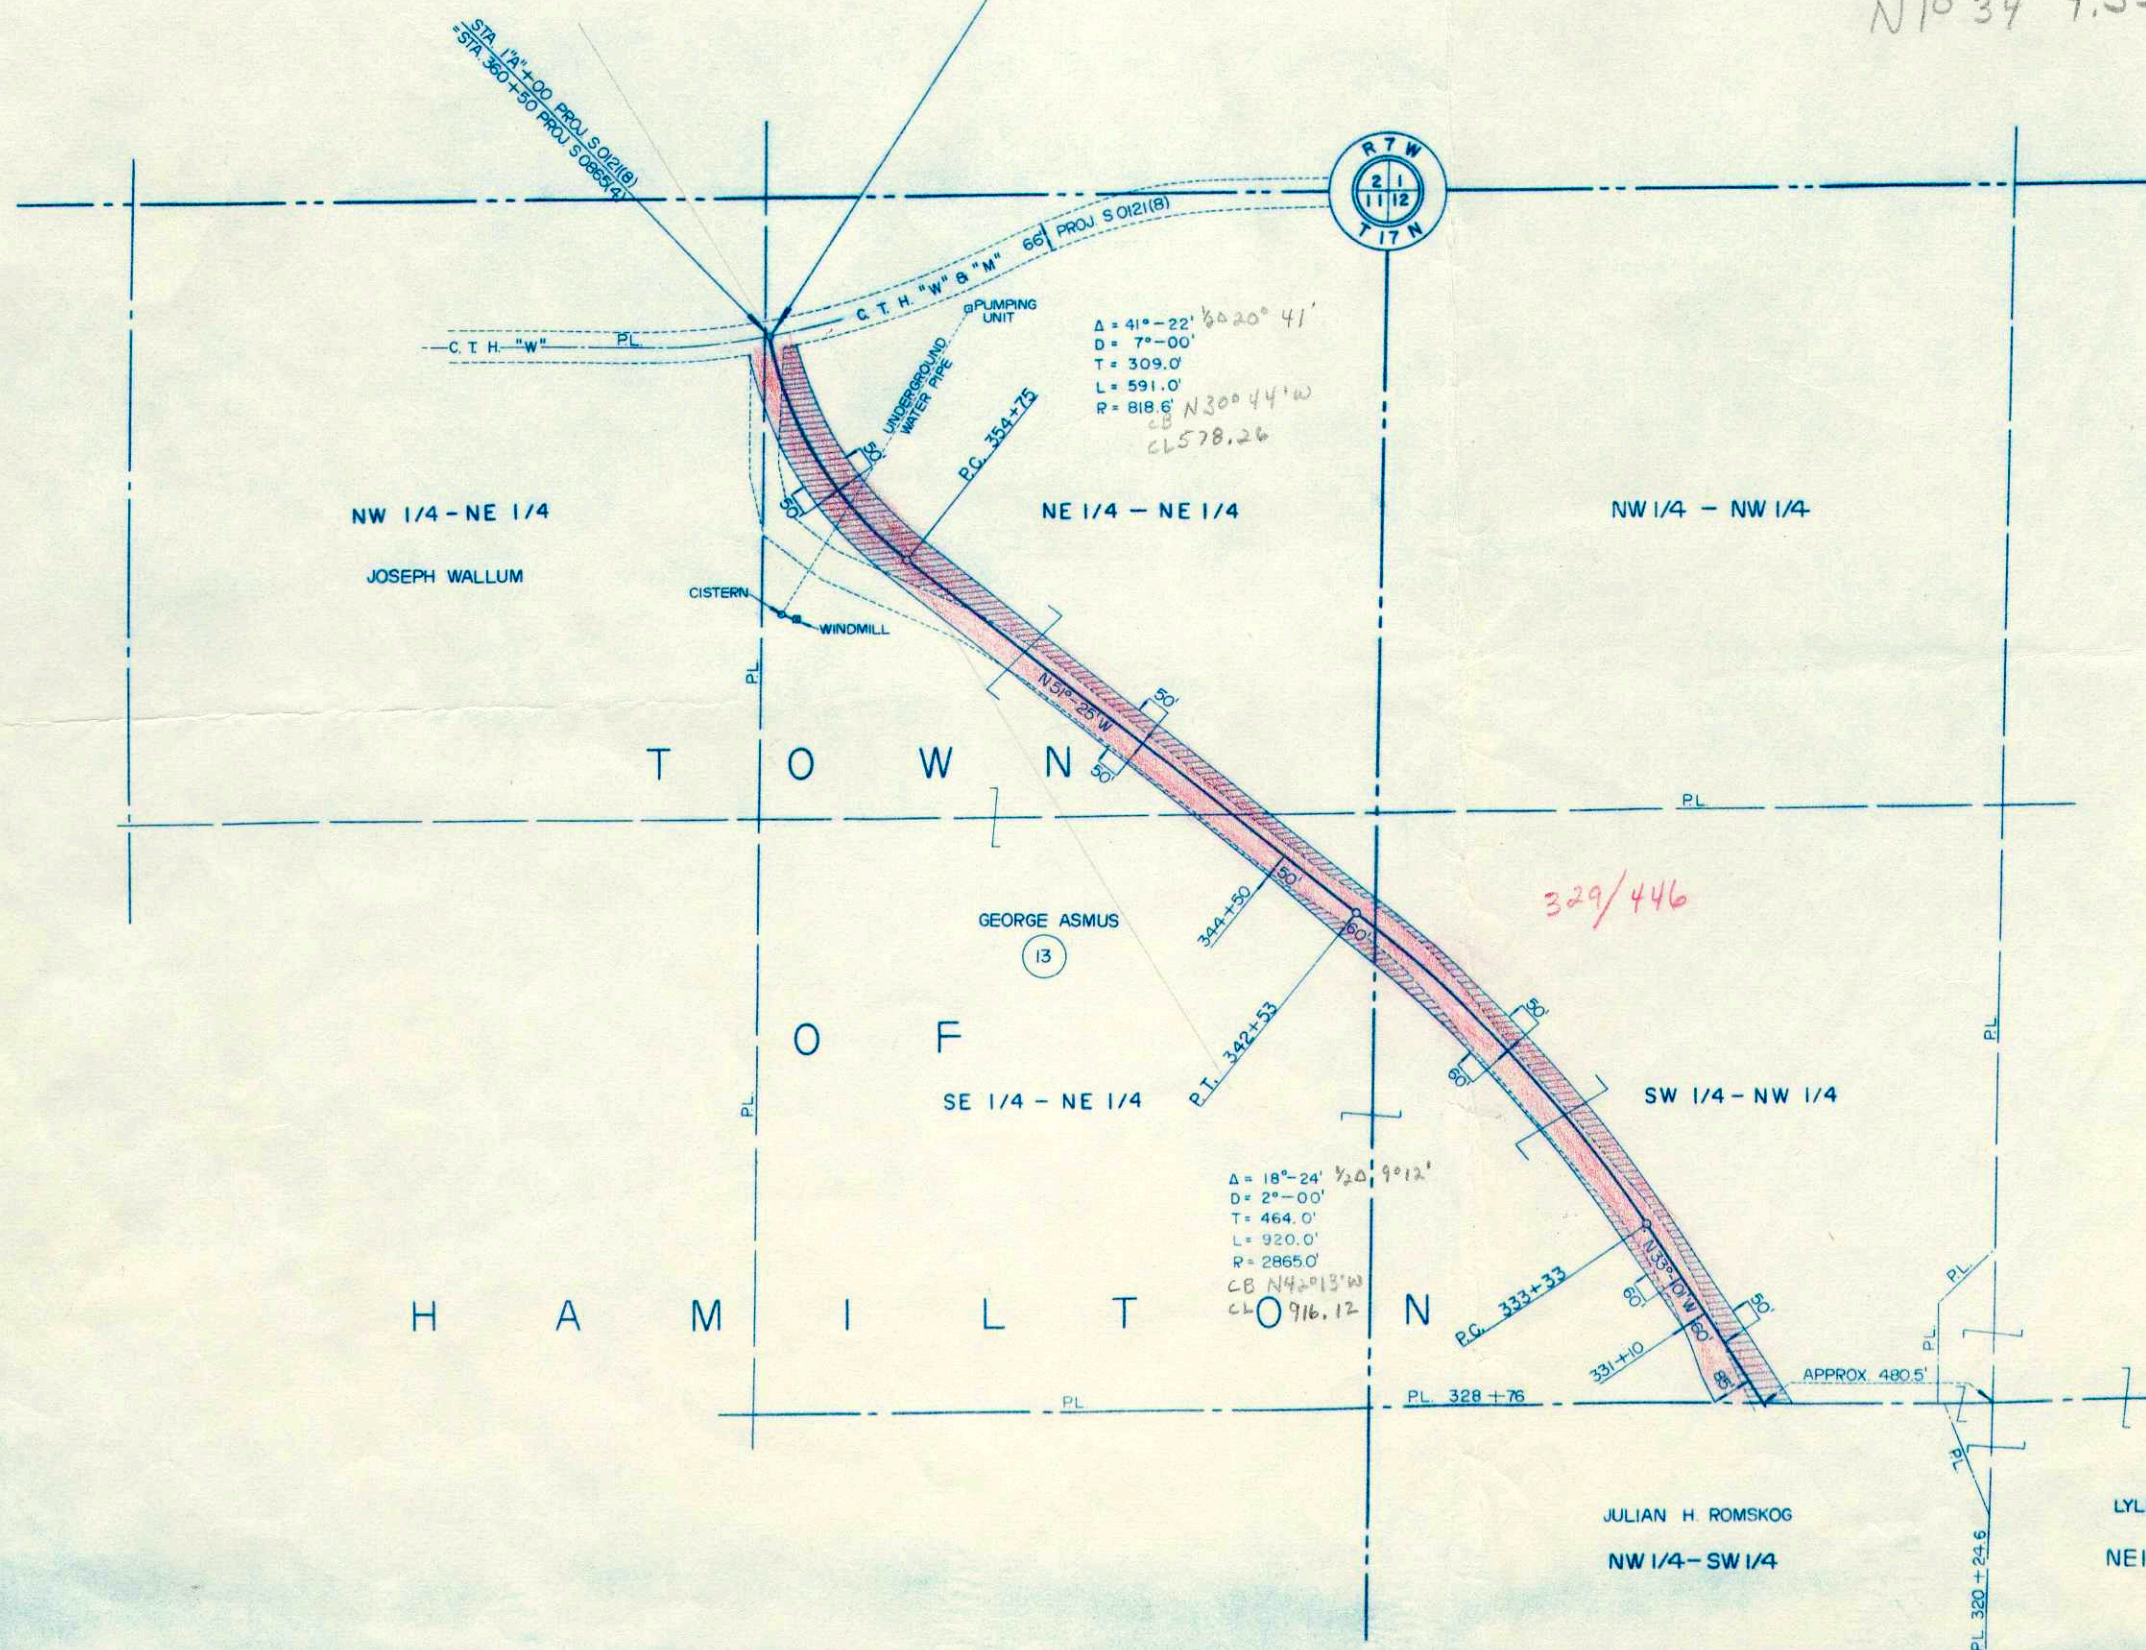

SCHEDULE OF LANDS AND INTERESTS REQUIRED			
PAR	OWNER	ACRE	INTEREST REQUIRED
13	GEORGE ASMUS	3.61	FEE SIMPLE

STATE HIGHWAY COMMISSION OF WISCONSIN
 PLAT OF RIGHT OF WAY REQUIRED
 PROJECT S 0865(4)
 U.S.H. 16 — C.T.H. "W" ROAD
 C.T.H. "M" LA CROSSE COUNTY

SCALE
 0 100 200 400 FEET
 LENGTH — 2.729 MILES
 DATE, OCTOBER 26, 1960