


STANDARD ABBREVIATIONS

ABANDON	ABND.	MAILING ADDRESS	#0000
ACCESS POINT	ABS.	MANHOLE	M.H.
ACRES	A.P.	MANUFACTURING	MEG.
ADDITION	AC.	MAXIMUM	MAX.
AGRICULTURAL	ADD.	MEASURED	(M)
AND OTHERS	AH.	MILE	MI.
AND WIFE	ET. AL	MILK ROOM	M.R.
APARTMENT	ET. UX.	MINIMUM	MIN.
APARTMENT	APT.	MONUMENT	MON.
AUXILIARY REFERENCE LINE	(A)	MOTEL	MO.
AVE.	A.	MUNICIPAL	MU-C-L
BACK	AK	NORTHEAST	NE
BARN	B.	NORTHWEST	NW
BASE LINE	B.L.	NUMBER	NO.
BEARING-LONG CHORD	B.L.C.	OUTLOT	O.L.
BITUMINOUS	BIT.	PAK-LABEL	P.L.
BLOCK	BLK.	PAVEMENT	PAV.T.
BOULEVARD	BLVD.	PERMANENT	PERM.
BRICK	BRK.	POINT OF INTERSECTION	P.O.I.
BUILDINGS	BLDGS.	POINT OF INTERSECTION	P.O.I.
CATCH BASIN	C.B.	POINT OF TANGENCY	P.T.
CENETRY	CEN.	POINT OF COMPOUND CURVE	P.C.C.
CENTERLINE	CL	POINT OF REVERSE CURVE	P.R.C.
CENTRAL ANGLE	CA	POINT ON CURVE	P.O.C.
CHANNEL	CH.	PRIVATE DRIVE	P.D.
CHANNEL CHANGE	CH. CH.	PROJECT	PROJ.
CHICKEN HOUSE	C.H.	PROPERTY LINE	P.L.
COMMERCIAL	COMM.	QUIT CLAIM DEED	Q.C.D.
COMPANY	COM.	RAILROAD	RR.
COMPUTED	CO.	RAILROAD	RY.
CONCRETE	CONC.	REFERENCE LINE	R.L.
CONSTRUCTION	CONST.	RELOCATED	REL.
CORN CRIB	C.C.	REQUIRED	REQ'D.
CORNER	COR.	RESIDENTIAL	RES.
CORPORATION	CORP.	RESTAURANT	REST.
CORROGATED	CORR.	RIGHT	RT.
COUNTRY	CO.	RIGHT OF WAY	R.O.W.
COUNTY TRUNK HIGHWAY	C.T.H.	ROAD	RD.
CREEK	CR.	ROADWAY	RD.WY.
CULVERT	CULV.	SANITARY	SAN.
DEED	(D)	SCALED	(S)
DEGREE OF CURVE	D	SCHOOL	SCH.
DISPOSAL	DISP.	SECTION	SEC.
DISTRICT	DIST.	SERVICE STATION	S.S.
DRIVE	DR.	SEPTIC TANK	SEP.
DRIVEWAY	DWY.	SIDEWALK	SWK.
ESTATE	EST.	SHED	S.
EXTERNAL DISTANCE	EX.	SOUTHEAST	SE
FACTORY	F.A.P.	SPECIAL CROSSING	SW
FEDERAL AID PROJECT	F.A.P.	SPECIAL DRIVE	S.D.
FIELD ENTRANCE	F.E.	SQUARE	SQ.
FIRE HYDRANT	F.H.	STANDARD	STD.
FOOT (FEET)	FT.	STATE TRUNK HIGHWAY	S.T.H.
FOUNDATION	FDN.	STATION	STA.
FRAME	FR.	STORY	STRY.
GARAGE	G.	STREET	ST.
GOVERNMENT	GOV.T.	SUBDIVISION	SUBD.
GREEN HOUSE	G.H.	SURVEY	(S)
HIGHWAY	HWY.	TANGENT	TAN.
HOTEL	HO.	TANGENT LENGTH OF CURVE	T
HOUSE	H.	TAPER	TAP.
HOUSE TRAILER	H.T.	TAVERN	TAV.
INCHES	H.T.	TEMPORARY	TEMP.
INCORPORATED	INC.	TRANSIT LINE	T.L.
INCLUSIVE	INCL.	TRANSMISSION TOWER	T.T.
INTERSECTION ANGLE	I	UNITED STATES COAST & GEODETIC SURVEY	U.S.C. & G.S.
INTERSTATE HIGHWAY	I.H.	UNITED STATES GEOLOGICAL SURVEY	U.S.G.S.
IRON PIN	I.P.	UNDEVELOPED	U.D.
ISLAND	IS.	VENDEE	VDE
LEFT	LT.	VENDOR	VDR.
LENGTH OF CURVE	L	VITRIFIED	VIT.
LESSEE	LSE.	WAREHOUSE	WH.
LESSOR	LSR.	WATER TOWER	W.T.
LIMITED HIGHWAY EASEMENT	L.H.E.	WELL	W.
MACHINERY SHED	M.S.	WINDMILL	WM.
MAGNETIC	MAG.	WOOD	WD.

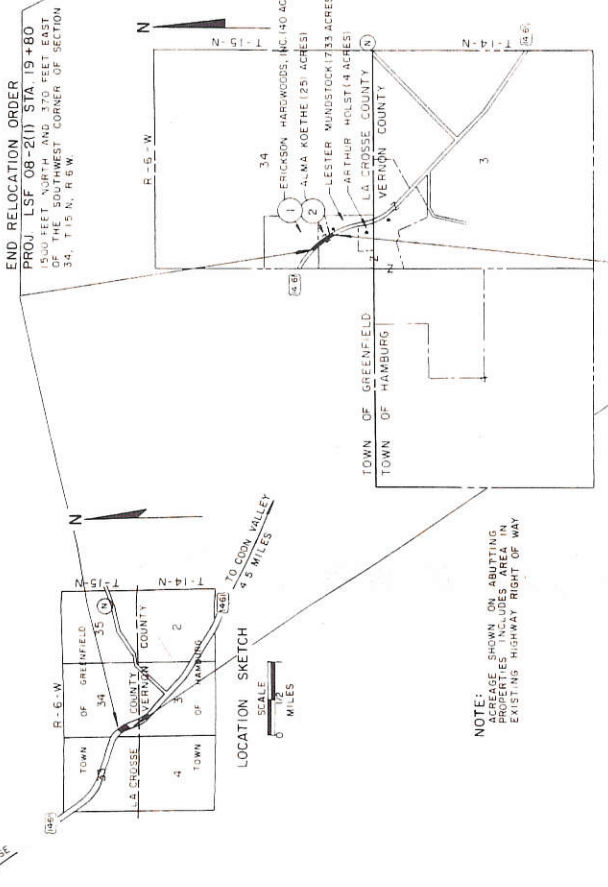

PARCEL NUMBER	SHEET NUMBER	OWNER	INTERESTS REQUIRED	ACRES
1	4	ERICKSON HARDWOODS, INC.	FEE SIMPLE	3.14
2	4	MRS. E. R. KOETHE (ALMA KOETHE)	" "	1.82

CONVENTIONAL SIGNS

STATE LINE	--- ---	CENETRY	☐
COUNTY LINE	--- ---	FOUNDATION	☐
TOWNSHIP AND RANGE LINES	--- ---	GAS PUMP ISLAND	☐
SECTION LINE	--- ---	BUILDING	☐
QUARTER LINE	--- ---	IRON PIN	☐
SIXTEENTH LINE	--- ---	POWER POLE	☐
NEW CENTERLINE	--- ---	TELEPHONE POLE	☐
NEW R/W LINE	--- ---	RAIL LINE	☐
OLD R/W LINE	--- ---	TRANSMISSION TOWER AND LINE	☐
PROPERTY LINE	P.L. +00.0	UNDERGROUND CABLE MARKER	☐
CORPORATE LIMITS	NAME INTERCEPT	WELL	☐
SLOPE INTERCEPTS	Slope Intercept	STONE MONUMENT	☐
LOT, TIE AND OTHER MINOR	(Name or Type)	SEPTIC TANK	☐
DASHED LINES	(Name or Type)	WINDMILL	☐
NO ACCESS		LIMITED HIGHWAY EASEMENT	

COUNTY AND HIGHWAY	ROUTE AND SECTION	CLASS AND AGREEMENT	STATE	FEDERAL	REGION	SHEET NUMBER	TOTAL SHEETS
32.1	8.2	51.1	AUX 81	4	WIS	4	4



STATE HIGHWAY COMMISSION OF WISCONSIN
 PLAT OF RIGHT OF WAY REQUIRED
 PROJECT LSF 08-2(1) SOUTH COUNTY LINE - STH 35
 (WAYSIDE NO. 8)
 U.S.H. 14
 LA CROSSE COUNTY

REVISION	DATE
1	10-06
2	12-22-81

LENGTH 0.106 MILES
 SCALE 1" = 200'
 DATED MARCH 21, 1981