

R/W PROJECT NUMBER 7140-09-29	SHEET NUMBER 4.0	TOTAL SHEETS 4
FEDERAL PROJECT NUMBER		
PLAT OF RIGHT OF WAY REQUIRED FOR ACCESS CONTROL WEST COUNTY LINE - USH 53 S.T.H. 35 LA CROSSE COUNTY		



CONVENTIONAL SIGNS AND ABBREVIATIONS

----- STATE LINE	-----FO----- FIBER OPTIC
----- COUNTY LINE	-----W----- WATER
----- TOWN OR RANGE LINE	-----G----- GAS
----- SECTION LINE	-----T----- TELEPHONE OR TELEGRAPH
----- QUARTER LINE	-----E----- ELECTRIC
----- SIXTEENTH LINE	-----TV----- CABLE TELEVISION
----- PROPOSED OR NEW R/W LINE	-----SS----- STORM SEWER
----- EXISTING R/W LINE	-----SAN----- SANITARY SEWER
----- LOT LINE	○ TELEPHONE POLE
----- PROPERTY LINE	□ POWER POLE
////// CORPORATE LIMITS	⊠ SERVICE PEDESTAL
◆◆◆◆ NO ACCESS (By Previous Acquisition)	⊠-⊠ TRANSMISSION TOWER AND LINE
NO ACCESS (By Acquisition)	○ LIGHT POLE
●●●● NO ACCESS (By Statutory Authority)	○ (Label) VALVE
----- LIMITED EASEMENT (Temporary or Permanent)	☀ CAUTION NOTATION FOR COMBUSTIBLE FLUIDS
● RIGHT OF WAY MONUMENT	⊙ OR ⊠ STORAGE TANK
○ NEW ALIGNMENT	○ (Label) SILO, MANHOLE OR WELL, ETC.
---/--- SLOPE INTERCEPT	⊠ (Label) BUILDING
-X-X- FENCE	
+ + + RAILROAD	

AC. ACRES	H. HOUSE	P.L. PROPERTY LINE
A.P. ACCESS POINT	I.P. IRON PIN	P.L.E. PERMANENT LIMITED EASEMENT
AH. AHEAD	I.H. INTERSTATE HIGHWAY	R. RADIUS
BK. BACK	L. LENGTH OF CURVE	R. REFERENCE LINE
B. BARN	LC. LONG CHORD	R/W. RIGHT OF WAY
⊙ CENTERLINE	LCB. LONG CHORD BEARING	SEC. SECTION
C.T.H. COUNTY TRUNK HIGHWAY	MON. MONUMENT	S. SHED
D. DEGREES	P.C. POINT OF CURVATURE	S.T.H. STATE TRUNK HIGHWAY
G. GARAGE	P.I. POINT OF INTERSECTION	STA. STATION
G.N. GRID NORTH	P.T. POINT OF TANGENCY	U.S.H. UNITED STATES HIGHWAY

END RELOCATION ORDER
STA. 93+00
±391' SOUTH AND ±174' EAST
OF THE NORTHWEST CORNER
SECTION 36, T18N, R8W

BEGIN RELOCATION ORDER
STA. 219+30.08
±100' NORTH AND ±800' EAST
OF THE SOUTHWEST CORNER
SECTION 26, T18N, R8W

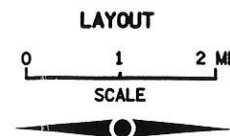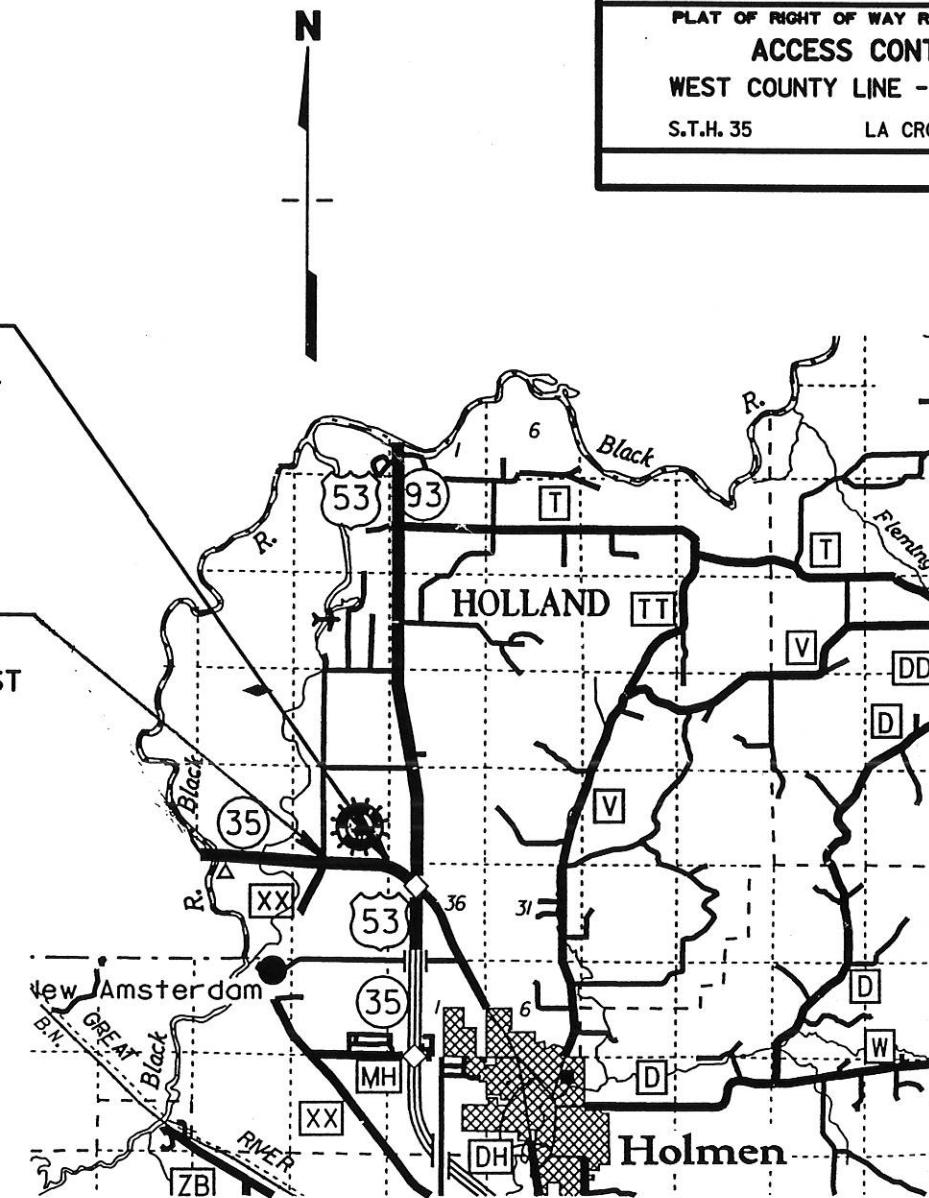

TOTAL NET LENGTH OF CENTERLINE = 0.897 MI.

REVISION DATE 3-24-98	STATE OF WISCONSIN DEPARTMENT OF TRANSPORTATION
APPROVED: DATE: 5/25/96 [Signature] DISTRICT REAL ESTATE MANAGER	

REVISION DATE
03-24-98


ROUTE
STH 35
SCALE, FT.
0 400

COUNTY
LA CROSSE
GRID FACTOR

DATE
6-25-96

R/W PROJECT NUMBER
7140-09-29
FEDERAL PROJECT NUMBER

SHEET NUMBER
4.2

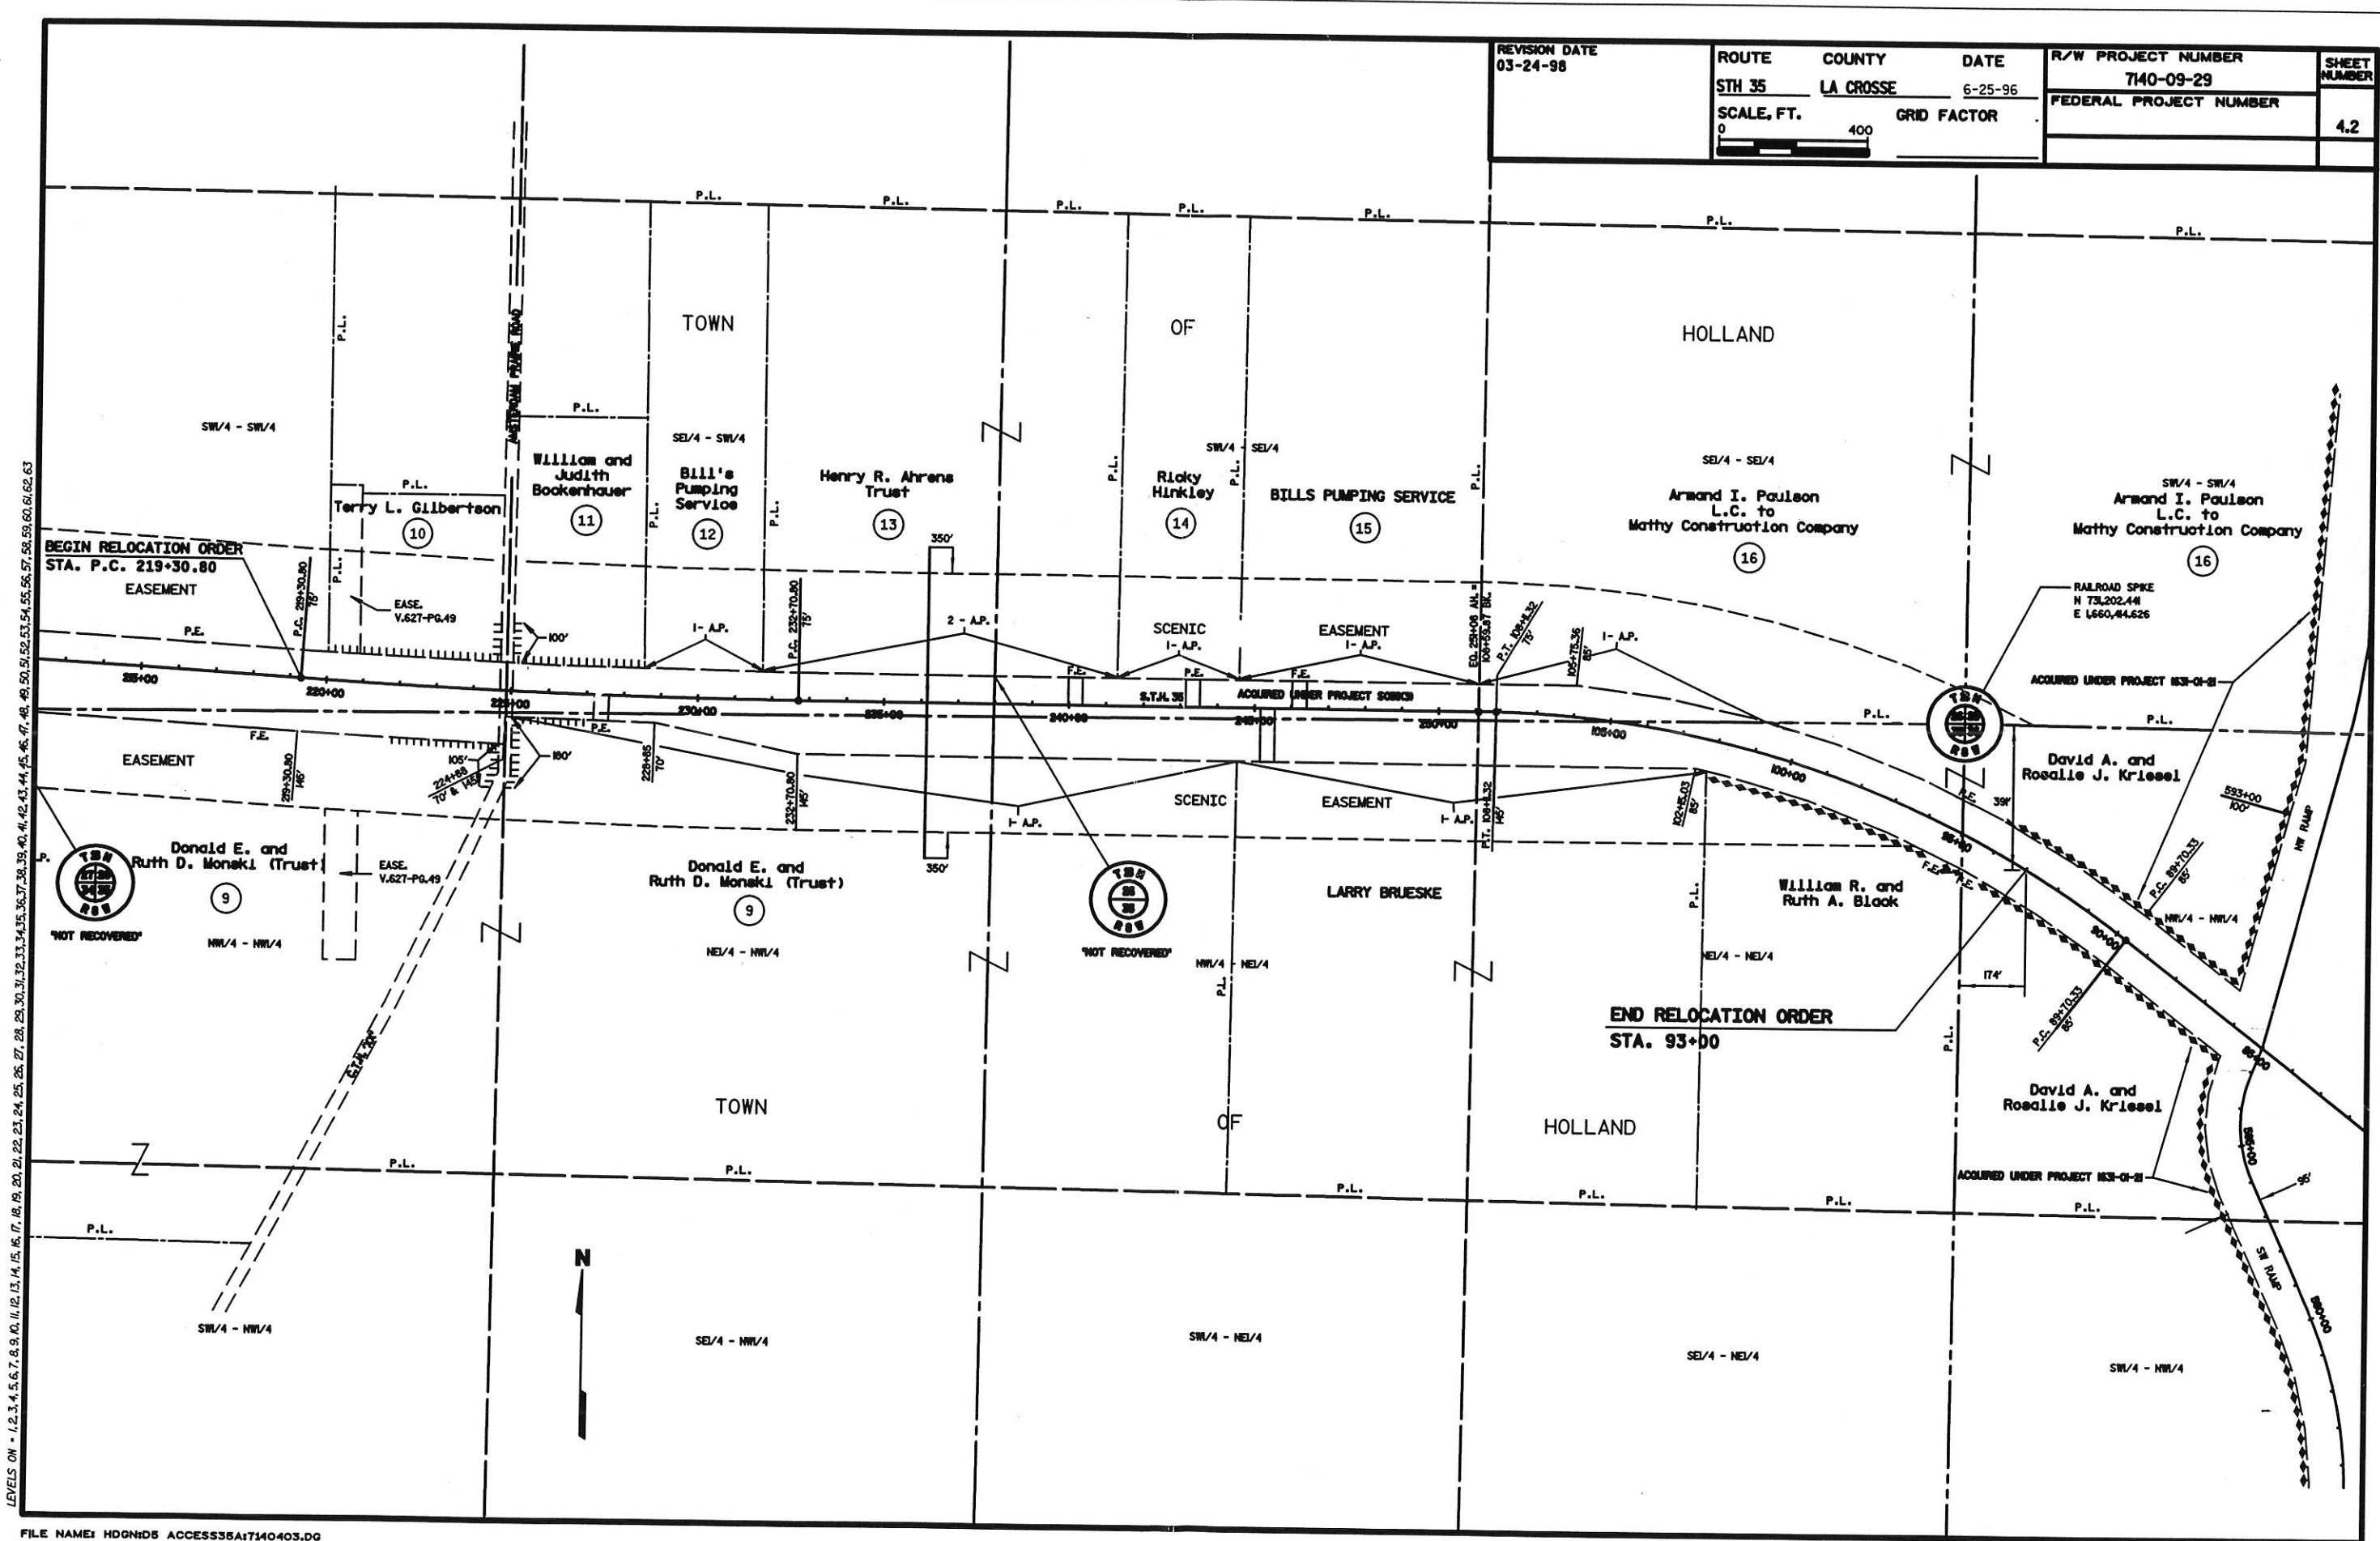

LEVELS ON = 1, 2, 3, 4, 5, 6, 7, 8, 9, 10, 11, 12, 13, 14, 15, 16, 17, 18, 19, 20, 21, 22, 23, 24, 25, 26, 27, 28, 29, 30, 31, 32, 33, 34, 35, 36, 37, 38, 39, 40, 41, 42, 43, 44, 45, 46, 47, 48, 49, 50, 51, 52, 53, 54, 55, 56, 57, 58, 59, 60, 61, 62, 63

PLOT NAME1
PLOT SCALE1

REV. DATE1 02-28-97

ORIGINATOR1



R/W PROJECT NUMBER 7140-09-29	SHEET NUMBER 4.0	TOTAL SHEETS 4
FEDERAL PROJECT NUMBER		
PLAT OF RIGHT OF WAY REQUIRED FOR ACCESS CONTROL WEST COUNTY LINE - USH 53 S.T.H. 35 LA CROSSE COUNTY		

CONVENTIONAL SIGNS AND ABBREVIATIONS

- | | |
|---|---|
| ----- STATE LINE | -----FO----- FIBER OPTIC |
| ----- COUNTY LINE | -----W----- WATER |
| ----- TOWN OR RANGE LINE | -----G----- GAS |
| ----- SECTION LINE | -----T----- TELEPHONE OR TELEGRAPH |
| ----- QUARTER LINE | -----E----- ELECTRIC |
| ----- SIXTEENTH LINE | -----TV----- CABLE TELEVISION |
| ----- PROPOSED OR NEW R/W LINE | -----SS----- STORM SEWER |
| ----- EXISTING R/W LINE | -----SAN----- SANITARY SEWER |
| ----- LOT LINE | ○ TELEPHONE POLE |
| ----- PROPERTY LINE | □ POWER POLE |
| ////// CORPORATE LIMITS | ⊗ SERVICE PEDESTAL |
| ◆◆◆◆ NO ACCESS (By Previous Acquisition) | ⊗-⊗ TRANSMISSION TOWER AND LINE |
| NO ACCESS (By Acquisition) | ⊗ LIGHT POLE |
| NO ACCESS (By Statutory Authority) | ⊗ (Label) VALVE |
| ----- LIMITED EASEMENT (Temporary or Permanent) | ☀ CAUTION NOTATION FOR COMBUSTIBLE FLUIDS |
| ● RIGHT OF WAY MONUMENT | ⊗ OR TANK STORAGE TANK |
| ○ NEW ALIGNMENT | ○ (Label) SILO, MANHOLE OR WELL, ETC. |
| --- SLOPE INTERCEPT | ⊗ (Label) BUILDING |
| -X-X- FENCE | |
| + + + RAILROAD | |
-
- | | | |
|-----------------------------|----------------------------|-----------------------------------|
| AC. ACRES | H. HOUSE | P.L. PROPERTY LINE |
| A.P. ACCESS POINT | I.P. IRON PIN | P.L.E. PERMANENT LIMITED EASEMENT |
| AH. AHEAD | I.H. INTERSTATE HIGHWAY | R. RADIUS |
| BK. BACK | L. LENGTH OF CURVE | R REFERENCE LINE |
| B. BARN | LC LONG CHORD | R/W RIGHT OF WAY |
| ☉ CENTERLINE | LCB LONG CHORD BEARING | SEC. SECTION |
| C.T.H. COUNTY TRUNK HIGHWAY | MON. MONUMENT | S. SHED |
| D DEGREES | P.C. POINT OF CURVATURE | S.T.H. STATE TRUNK HIGHWAY |
| G. GARAGE | P.I. POINT OF INTERSECTION | STA. STATION |
| G.N. GRID NORTH | P.T. POINT OF TANGENCY | U.S.H. UNITED STATES HIGHWAY |

END RELOCATION ORDER
 STA. 93+00
 ±391' SOUTH AND ±174' EAST
 OF THE NORTHWEST CORNER
 SECTION 36, T18N, R8W

BEGIN RELOCATION ORDER
 STA. 219+30.08
 ±100' NORTH AND ±800' EAST
 OF THE SOUTHWEST CORNER
 SECTION 26, T18N, R8W

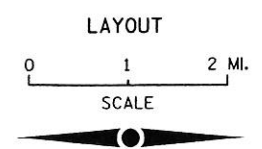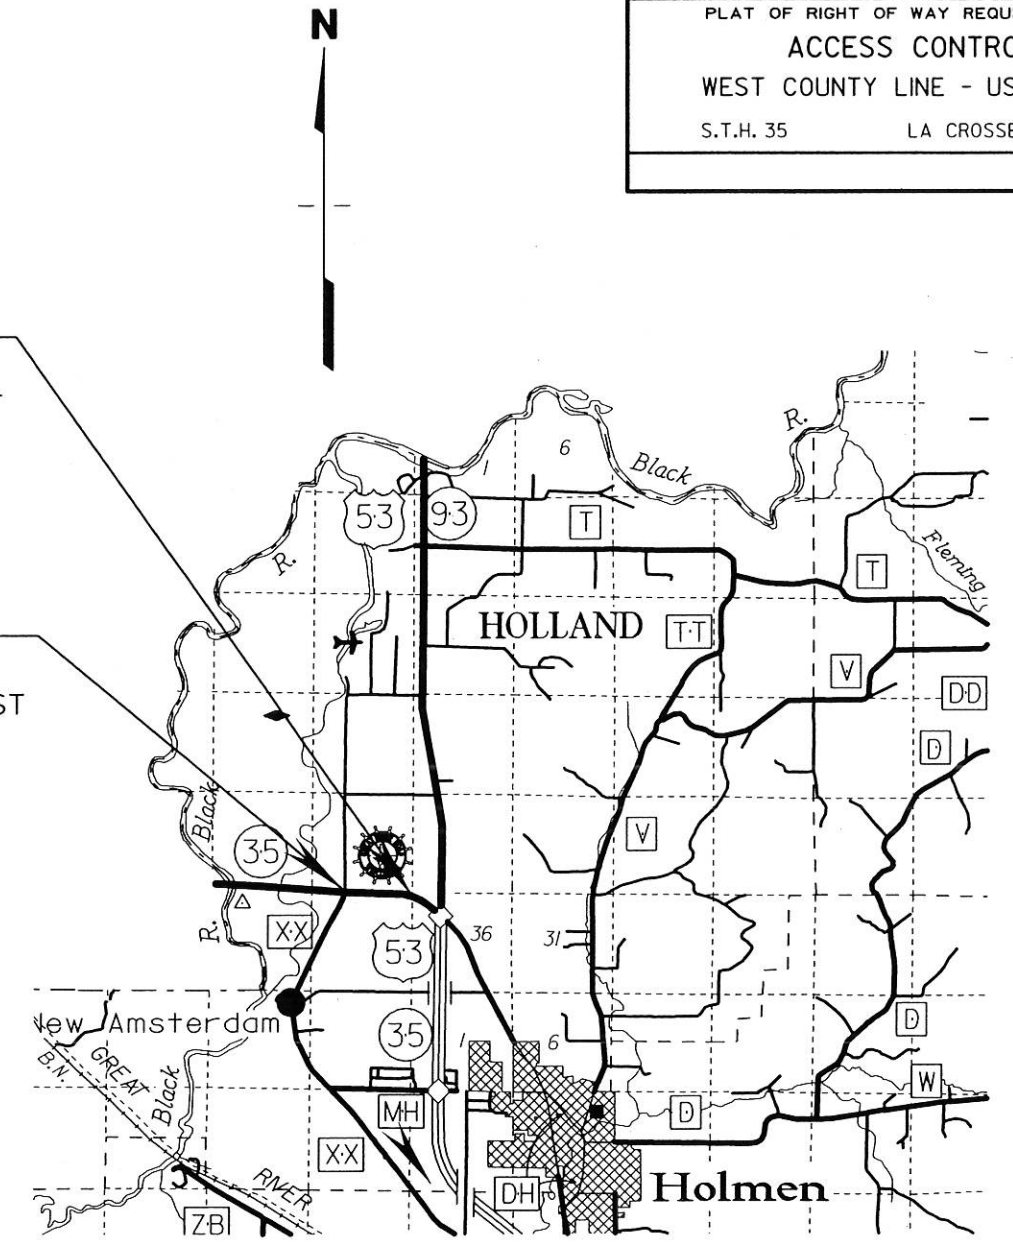

TOTAL NET LENGTH OF CENTERLINE = 0.897 MI.

REVISION DATE 3-24-98 8-1-99 NC	STATE OF WISCONSIN DEPARTMENT OF TRANSPORTATION
APPROVED: DATE: 6/25/96	<i>Up Sen</i> DISTRICT REAL ESTATE MANAGER

PLOT SCALE: 100
 PLOT NAME:
 REV. DATE: 03-24-98
 ORIGINATOR: dotmal

REVISION DATE 03-24-98 8-1-99 NC	ROUTE STH 35	COUNTY LA CROSSE	DATE 6-25-96	R/W PROJECT NUMBER 7140-09-29	SHEET NUMBER 4.2
	SCALE, FT. 0 400		GRID FACTOR	FEDERAL PROJECT NUMBER	


PLOT SCALE:

PLOT NAME:

REV. DATE: 02-26-97

ORIGINATOR:

LEVELS ON - 1, 2, 3, 4, 5, 6, 7, 8, 9, 10, 11, 12, 13, 14, 15, 16, 17, 18, 19, 20, 21, 22, 23, 24, 25, 26, 27, 28, 29, 30, 31, 32, 33, 34, 35, 36, 37, 38, 39, 40, 41, 42, 43, 44, 45, 46, 47, 48, 49, 50, 51, 52, 53, 54, 55, 56, 57, 58, 59, 60, 61, 62, 63

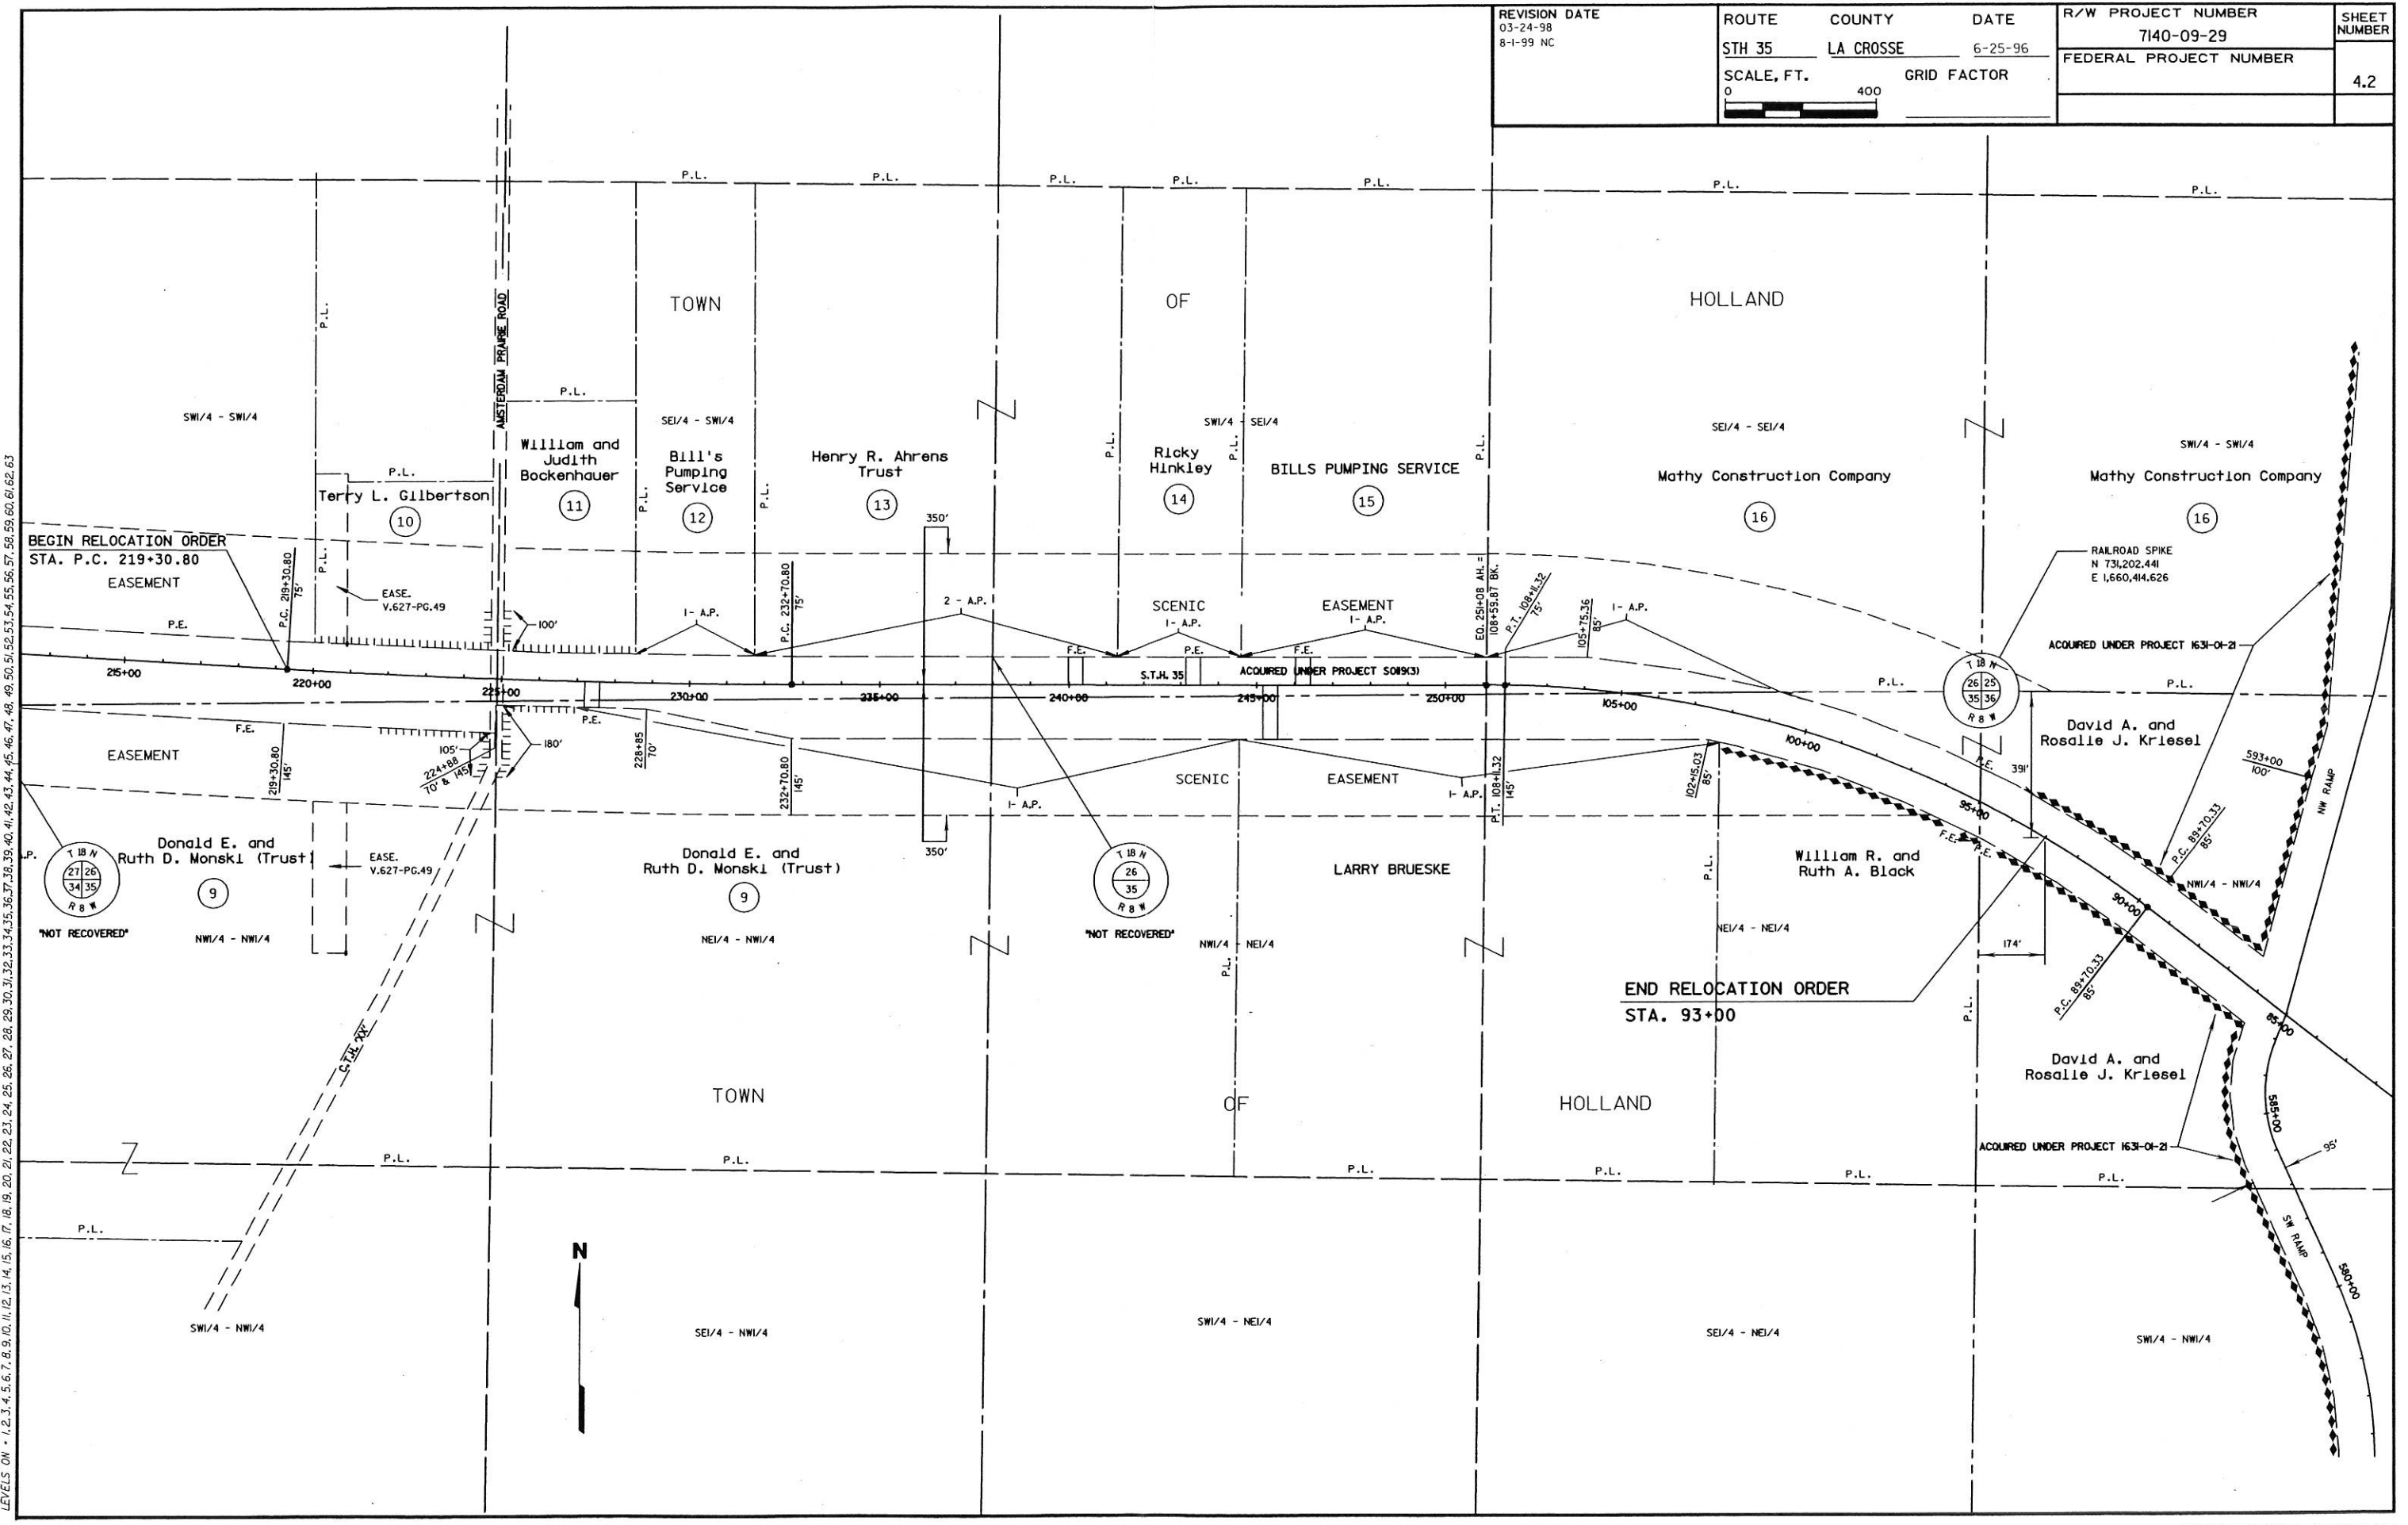

wid 3/30/98 JB



R/W PROJECT NUMBER 7140-09-29	SHEET NUMBER 4.0	TOTAL SHEETS 4
FEDERAL PROJECT NUMBER		
PLAT OF RIGHT OF WAY REQUIRED FOR ACCESS CONTROL WEST COUNTY LINE - USH 53 S.T.H. 35 LA CROSSE COUNTY		

CONVENTIONAL SIGNS AND ABBREVIATIONS

- | | |
|---|--|
| ----- STATE LINE | FO----- FIBER OPTIC |
| ----- COUNTY LINE | W----- WATER |
| ----- TOWN OR RANGE LINE | G----- GAS |
| ----- SECTION LINE | T----- TELEPHONE OR TELEGRAPH |
| ----- QUARTER LINE | E----- ELECTRIC |
| ----- SIXTEENTH LINE | TV----- CABLE TELEVISION |
| ----- PROPOSED OR NEW R/W LINE | SS----- STORM SEWER |
| ----- EXISTING R/W LINE | SAN----- SANITARY SEWER |
| ----- LOT LINE | ○----- TELEPHONE POLE |
| ----- PROPERTY LINE | □----- POWER POLE |
| ////// CORPORATE LIMITS | ⊗----- SERVICE PEDESTAL |
| ◆◆◆◆ NO ACCESS (By Previous Acquisition) | ⊗⊗----- TRANSMISSION TOWER AND LINE |
| NO ACCESS (By Acquisition) | ⊗----- LIGHT POLE |
| NO ACCESS (By Statutory Authority) | ⊗ (Label)----- VALVE |
| ----- LIMITED EASEMENT (Temporary or Permanent) | ☠----- NOTATION FOR COMBUSTIBLE FLUIDS |
| ●----- RIGHT OF WAY MONUMENT | ⊗ OR ⊗----- STORAGE TANK |
| ○----- NEW ALIGNMENT | ○ (Label)----- SILO, MANHOLE OR WELL, ETC. |
| ----- SLOPE INTERCEPT | ⊗ (Label)----- BUILDING |
| -X-X- FENCE | |
| ----- RAILROAD | |
-
- | | | |
|-----------------------------|----------------------------|-----------------------------------|
| AC. ACRES | H. HOUSE | P.L. PROPERTY LINE |
| A.P. ACCESS POINT | I.P. IRON PIN | P.L.E. PERMANENT LIMITED EASEMENT |
| AH. AHEAD | I.H. INTERSTATE HIGHWAY | R. RADIUS |
| BK. BACK | L. LENGTH OF CURVE | R. REFERENCE LINE |
| B. BARN | LC LONG CHORD | R/W RIGHT OF WAY |
| ⊙ CENTERLINE | LCB LONG CHORD BEARING | SEC. SECTION |
| C.T.H. COUNTY TRUNK HIGHWAY | MON. MONUMENT | S. SHED |
| D DEGREES | P.C. POINT OF CURVATURE | S.T.H. STATE TRUNK HIGHWAY |
| G. GARAGE | P.I. POINT OF INTERSECTION | STA. STATION |
| G.N. GRID NORTH | P.T. POINT OF TANGENCY | U.S.H. UNITED STATES HIGHWAY |

END RELOCATION ORDER
STA. 93+00
±391' SOUTH AND ±174' EAST
OF THE NORTHWEST CORNER
SECTION 36, T18N, R8W

BEGIN RELOCATION ORDER
STA. 219+30.08
±100' NORTH AND ±800' EAST
OF THE SOUTHWEST CORNER
SECTION 26, T18N, R8W

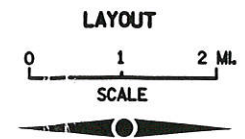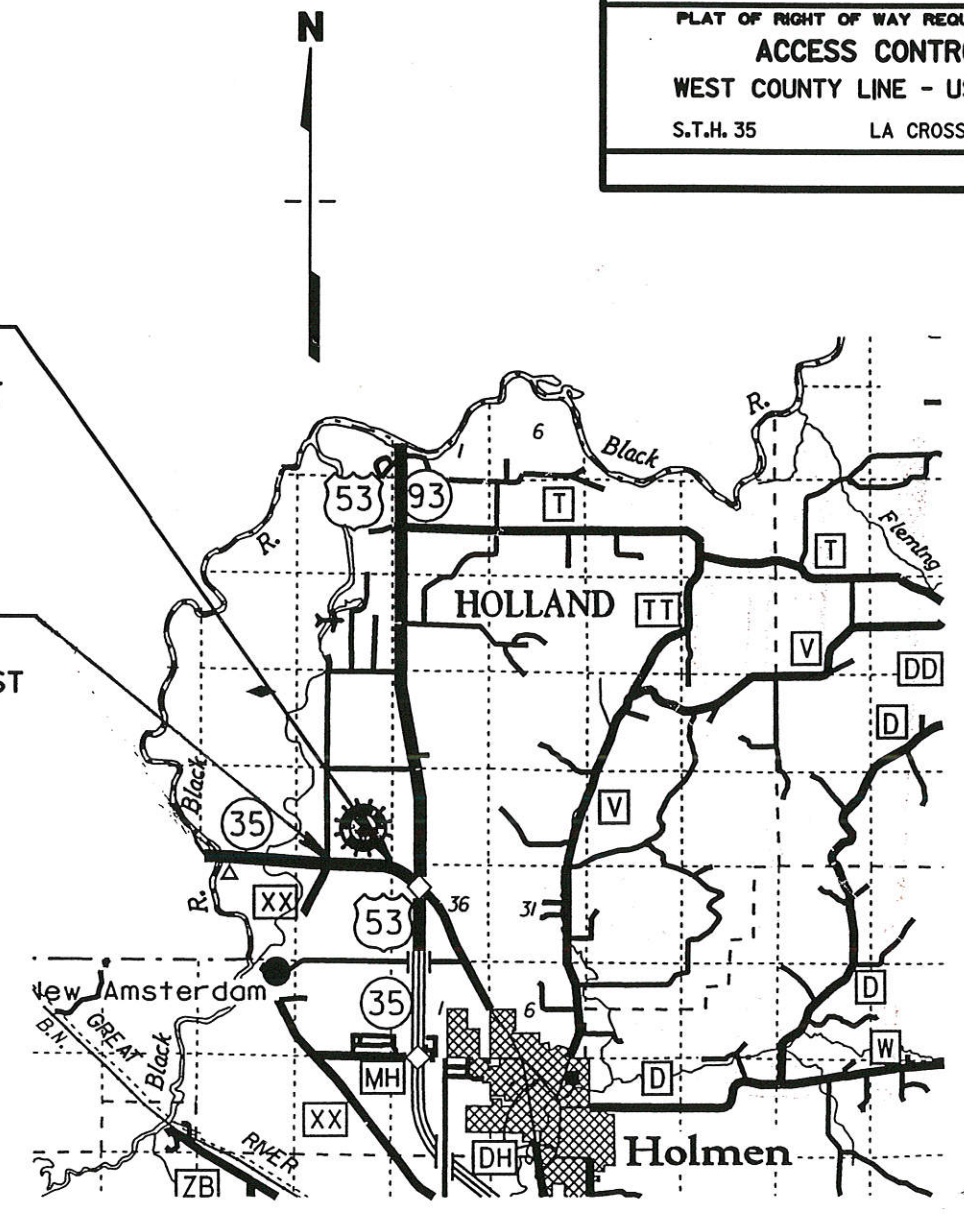

TOTAL NET LENGTH OF CENTERLINE = 0.897 MI.

REVISION DATE 3-24-98	STATE OF WISCONSIN DEPARTMENT OF TRANSPORTATION
APPROVED: DATE: 6/25/96 <i>[Signature]</i> DISTRICT REAL ESTATE MANAGER	

#372

REVISION DATE
03-24-98

ROUTE COUNTY DATE
STH 35 LA CROSSE 6-25-96

R/W PROJECT NUMBER
7140-09-29

SHEET NUMBER

SCALE, FT. GRID FACTOR

FEDERAL PROJECT NUMBER

4.2

PLOT SCALE:

PLOT NAME:

REV. DATE: 02-26-97

ORIGINATOR:

LEVELS ON - 1, 2, 3, 4, 5, 6, 7, 8, 9, 10, 11, 12, 13, 14, 15, 16, 17, 18, 19, 20, 21, 22, 23, 24, 25, 26, 27, 28, 29, 30, 31, 32, 33, 34, 35, 36, 37, 38, 39, 40, 41, 42, 43, 44, 45, 46, 47, 48, 49, 50, 51, 52, 53, 54, 55, 56, 57, 58, 59, 60, 61, 62, 63

