


DATE	11-21-46
BY	H.G.N.
BY	H.G.N. - D.H.S.
SURVEYED	
PLOTTED	
NOTE BOOK	
RT. OF WAY CHECKED	
NO. R22	


DATE	
BY	
SURVEYED	
GRADES CHECKED	
R.M.'S NOTED	
STRUCTURE NOTING CARD	
NO.	

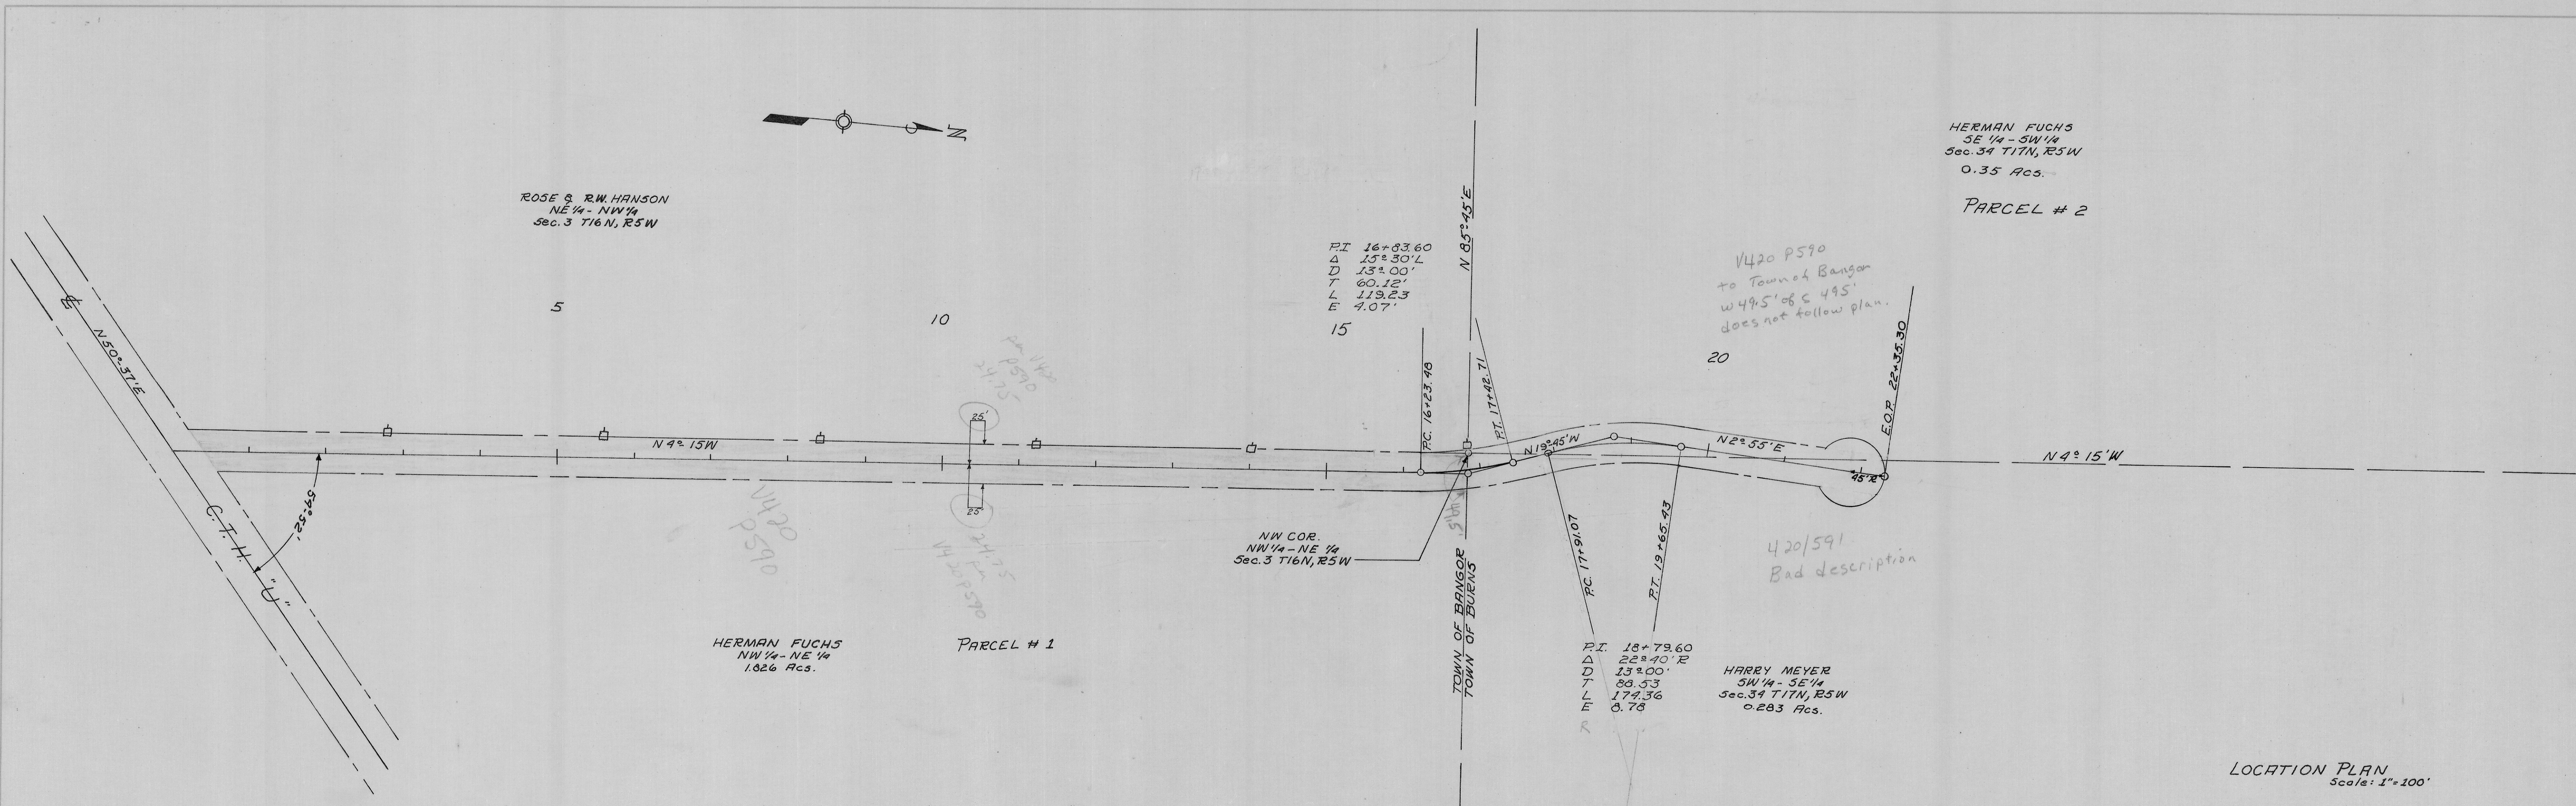

LOCATION PLAN
Scale: 1"=100'

PLAN	SURVEYED	DATE
378	ALIGNED	
NO. 452	NOTED	
	BY	
	W.G.M. - D.L.C.	
	ALIGNED	
	NOTED	

PROFILE	SURVEYED	DATE
	GRADES	
	STRUCTURE	
	NOTED	
	BY	
	W.G.M. - D.L.C.	
	GRADES	
	STRUCTURE	

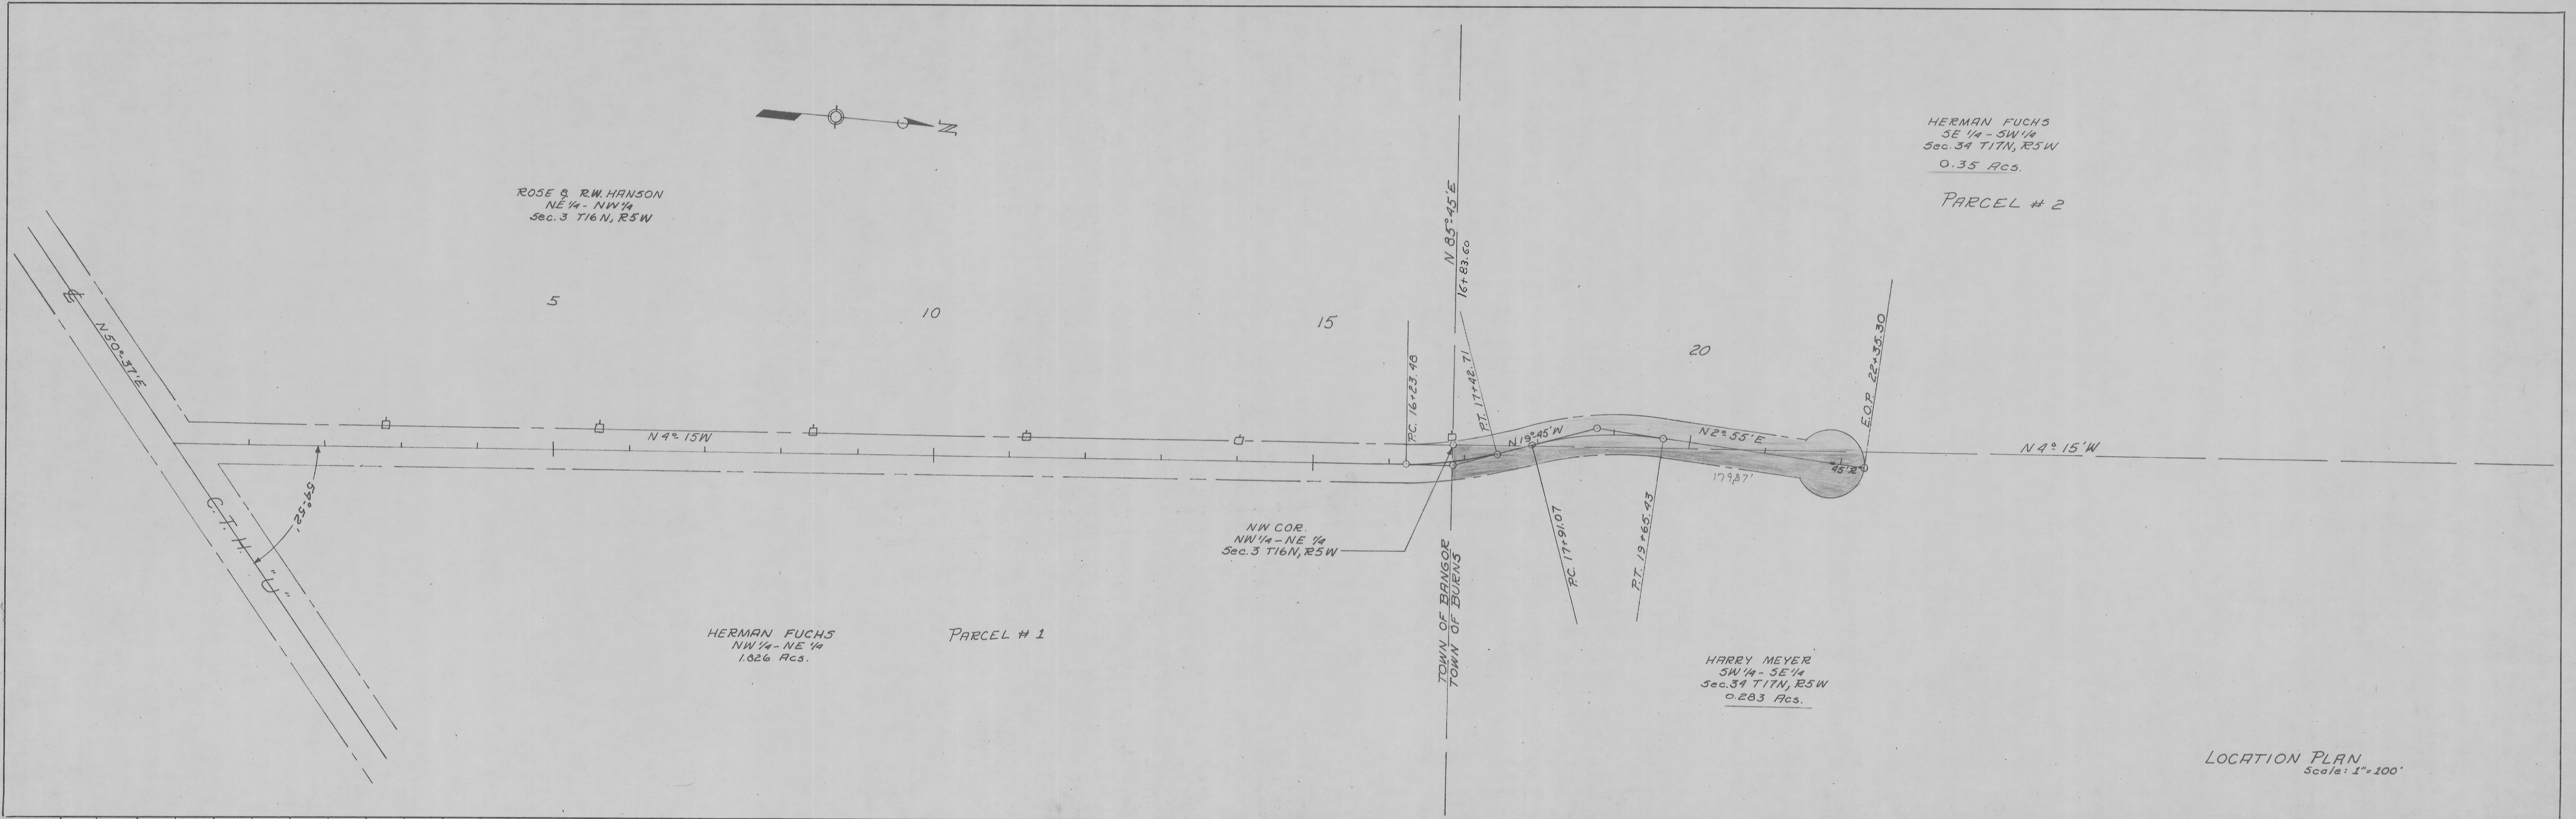

LOCATION PLAN
Scale: 1"=100'

