






DATE	11-22-24
BY	R.E.B. H.S.N. D.H.S.
PLAN	799
REVISIONS	NO. R.22
APPROVED	
PLOTTED	
ALIGNED	
CHECKED	
BY	
DATE	

DATE	
BY	
PROFILE	
GRADES CHECKED	
BY	
DATE	

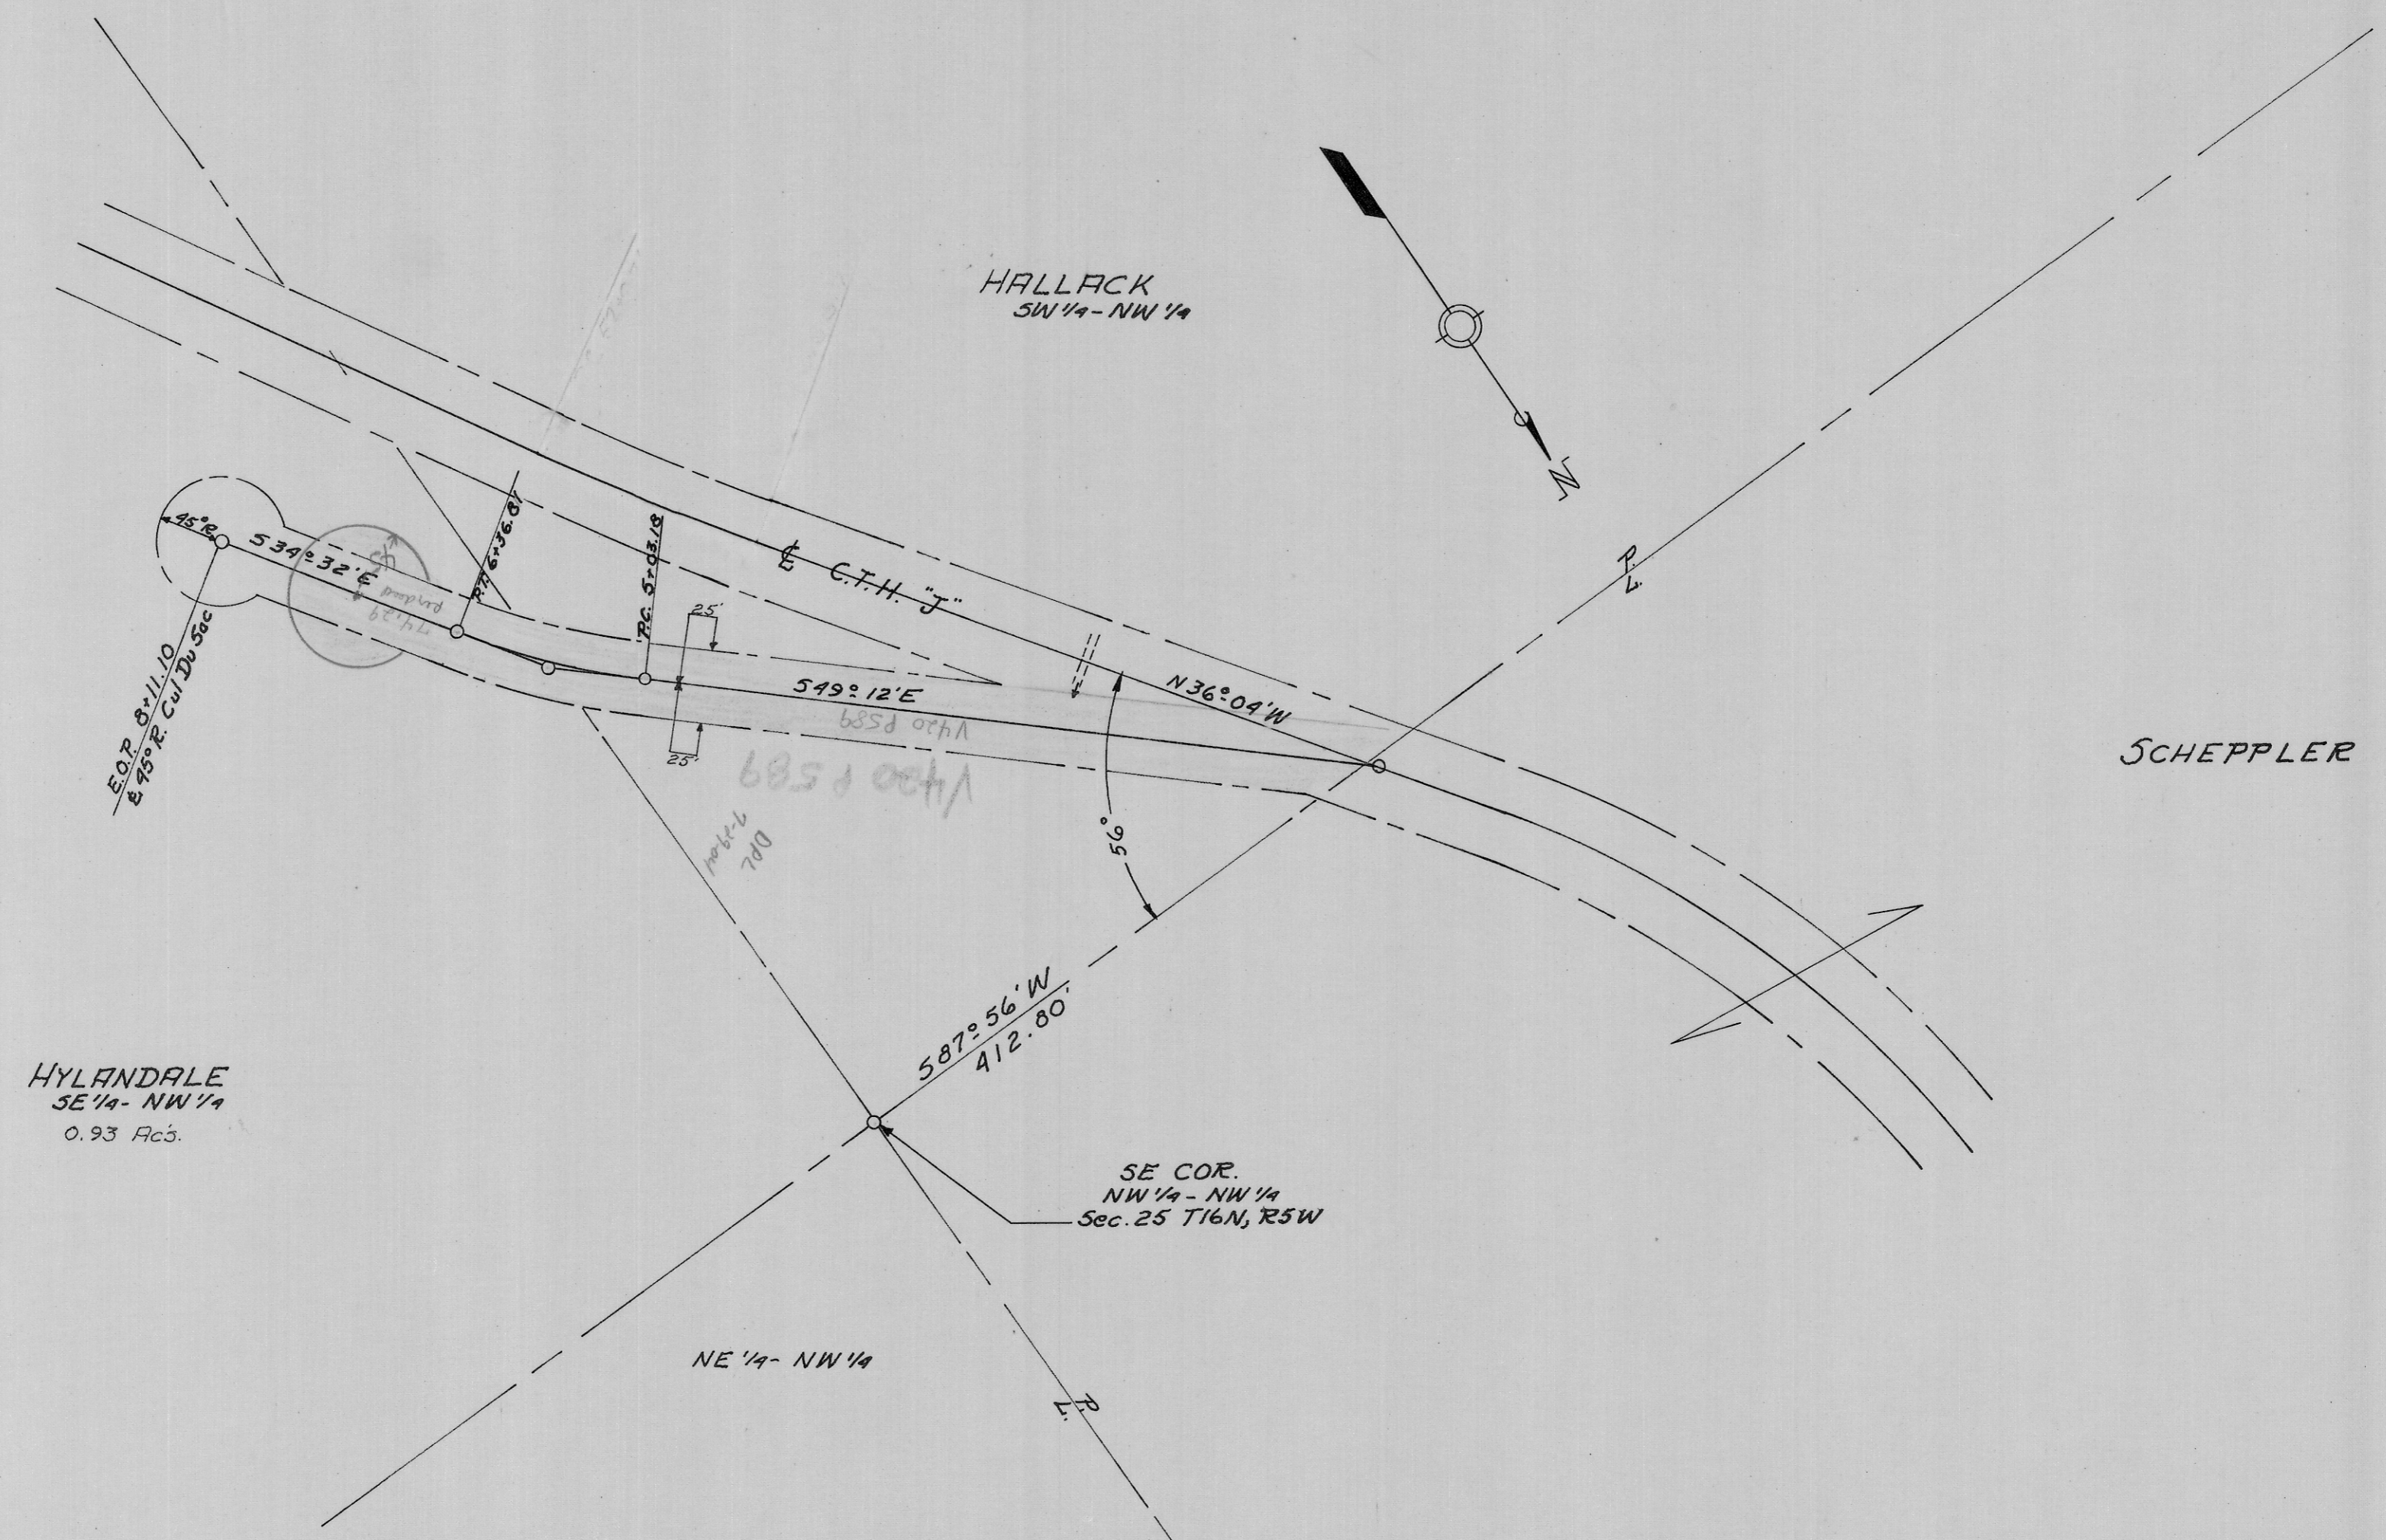


LOCATION PLAN  
Scale: 1"=100'



DATE	11/22/54
BY	J.E.P.
PLAN	339
NO. OF SHEETS	22
NO. OF WAY CHECKED	
ALIGNMENT CHECKED	
RT. OF WAY CHECKED	

DATE	
BY	
PROFILE	
NO. OF SHEETS	
GRADES CHECKED	
B.M.'S NOTED	
STAKEOUT NOTATIONS GIVEN	

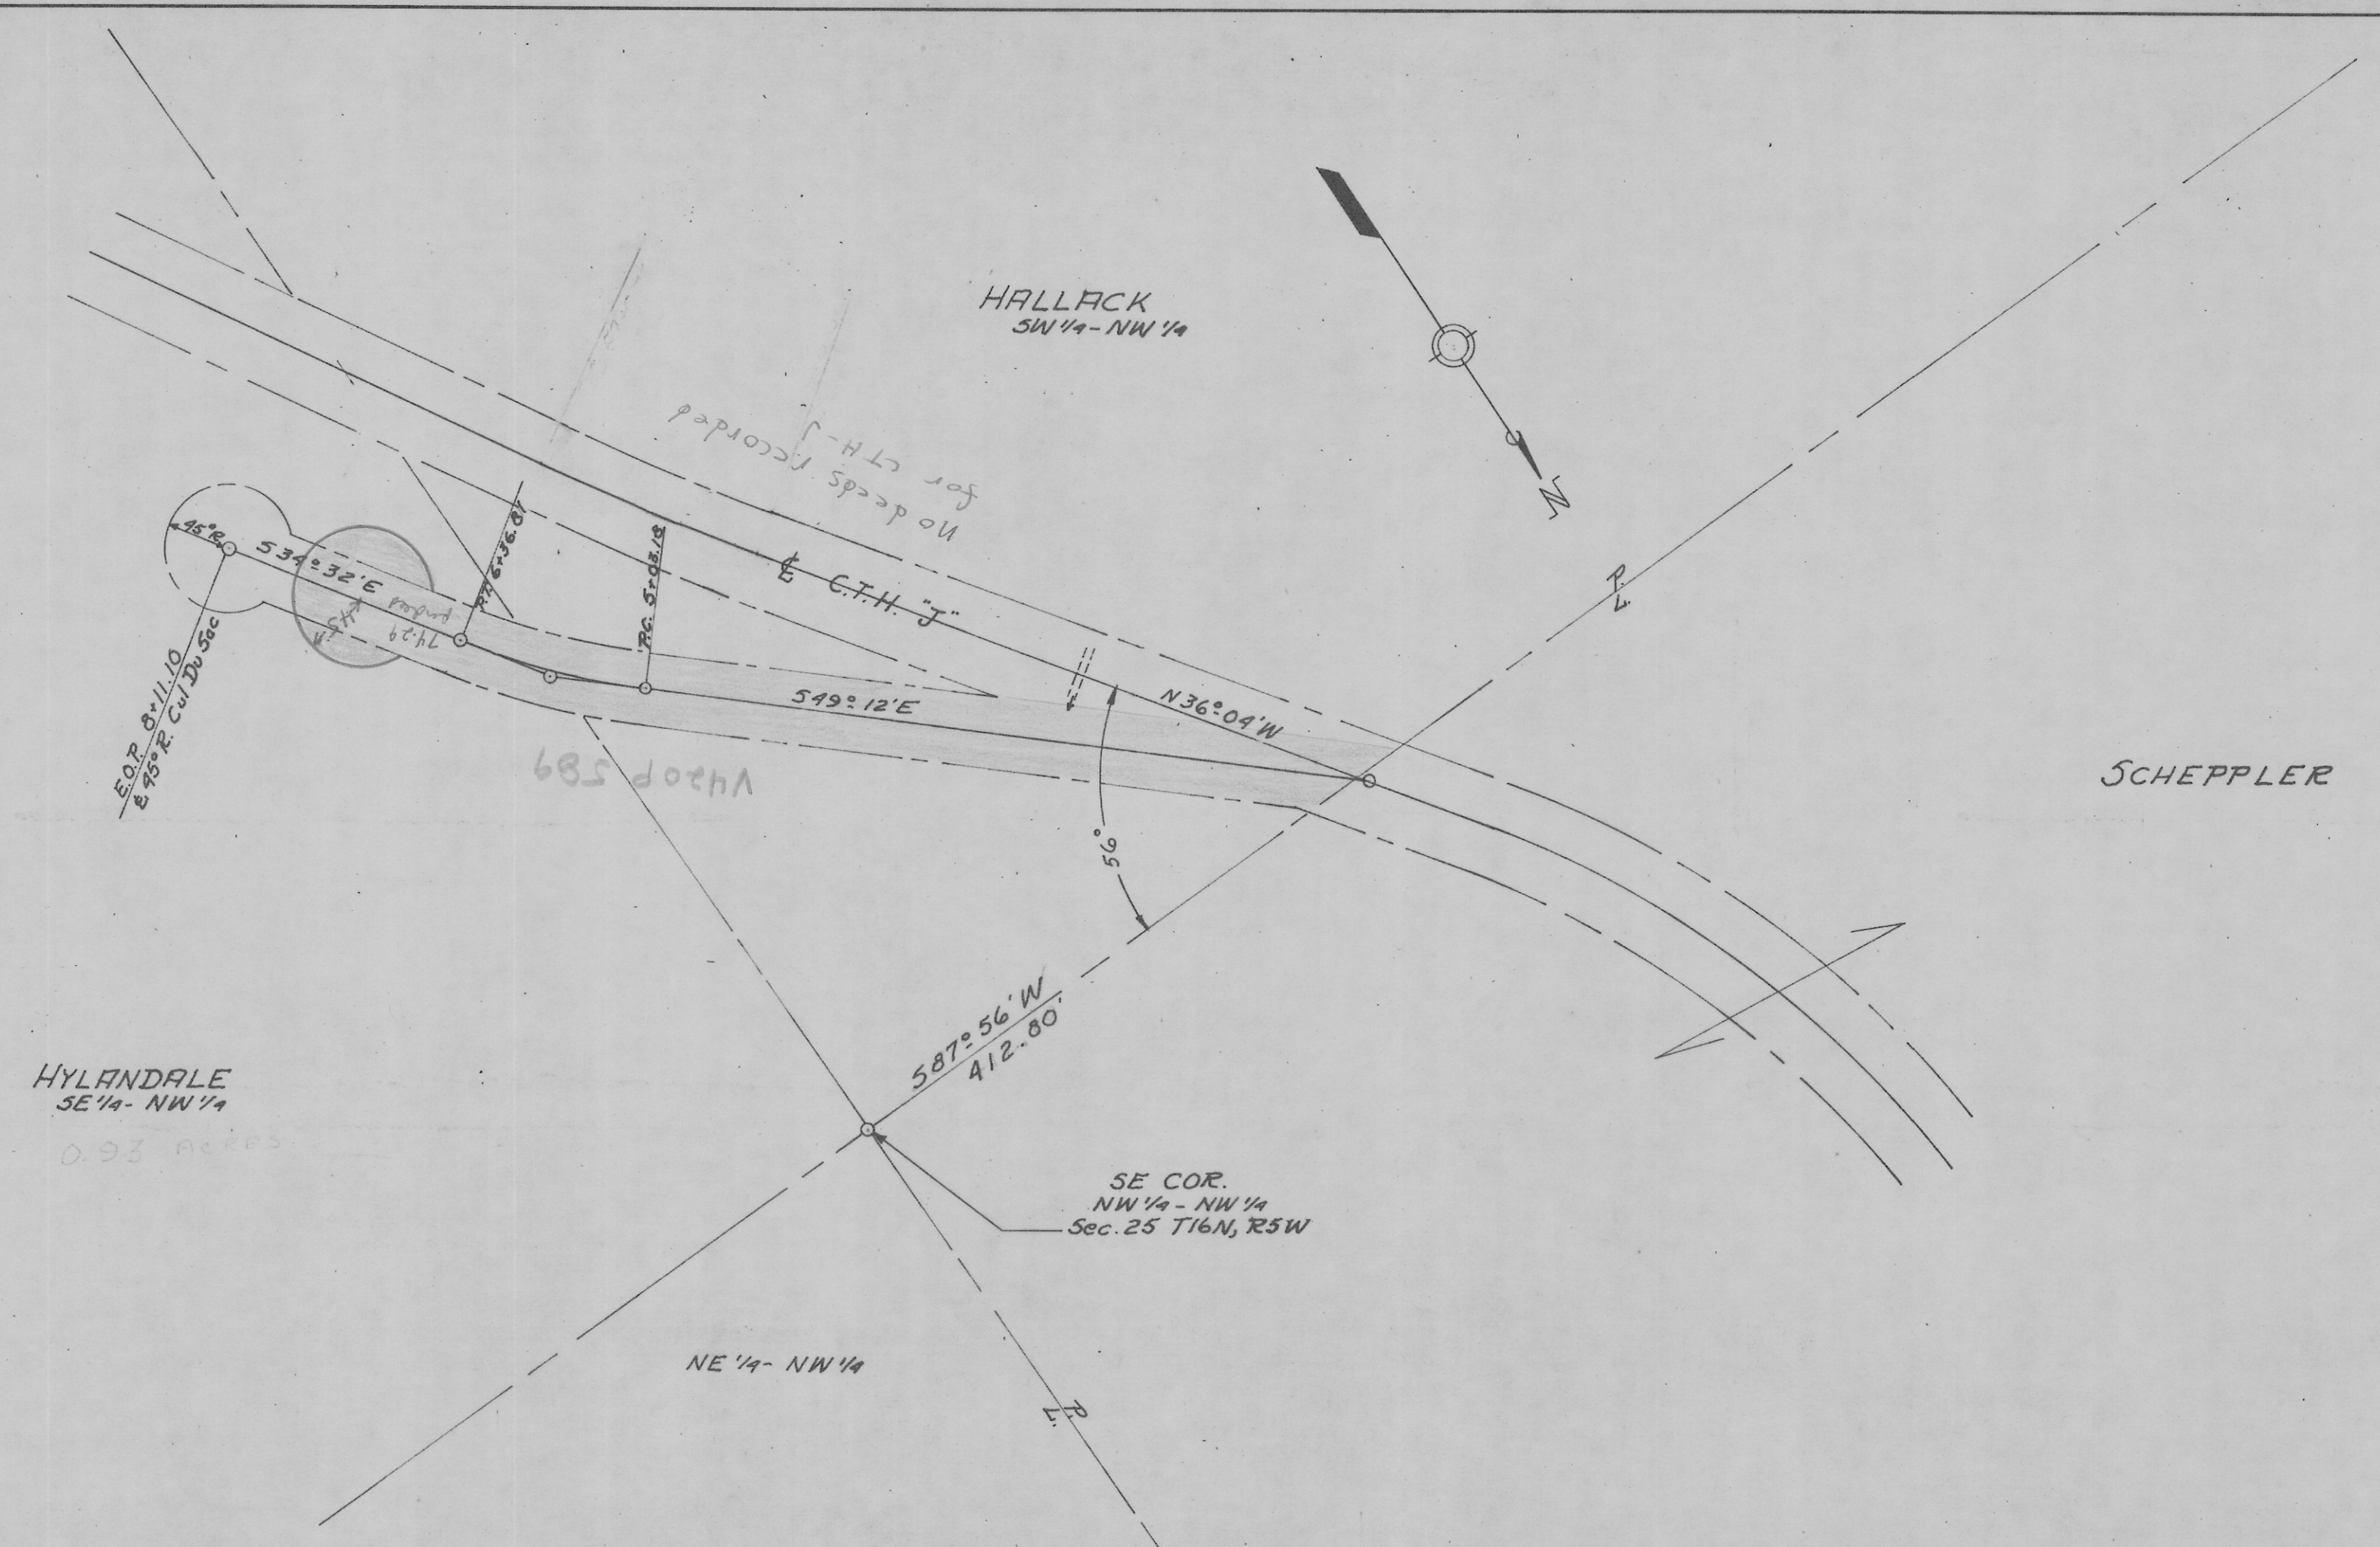

LOCATION PLAN  
Scale: 1"=100'

