


STRUCTURE B-32-126

STATE PROJECT NUMBER

7265-03-71


SHEET NUMBER

9

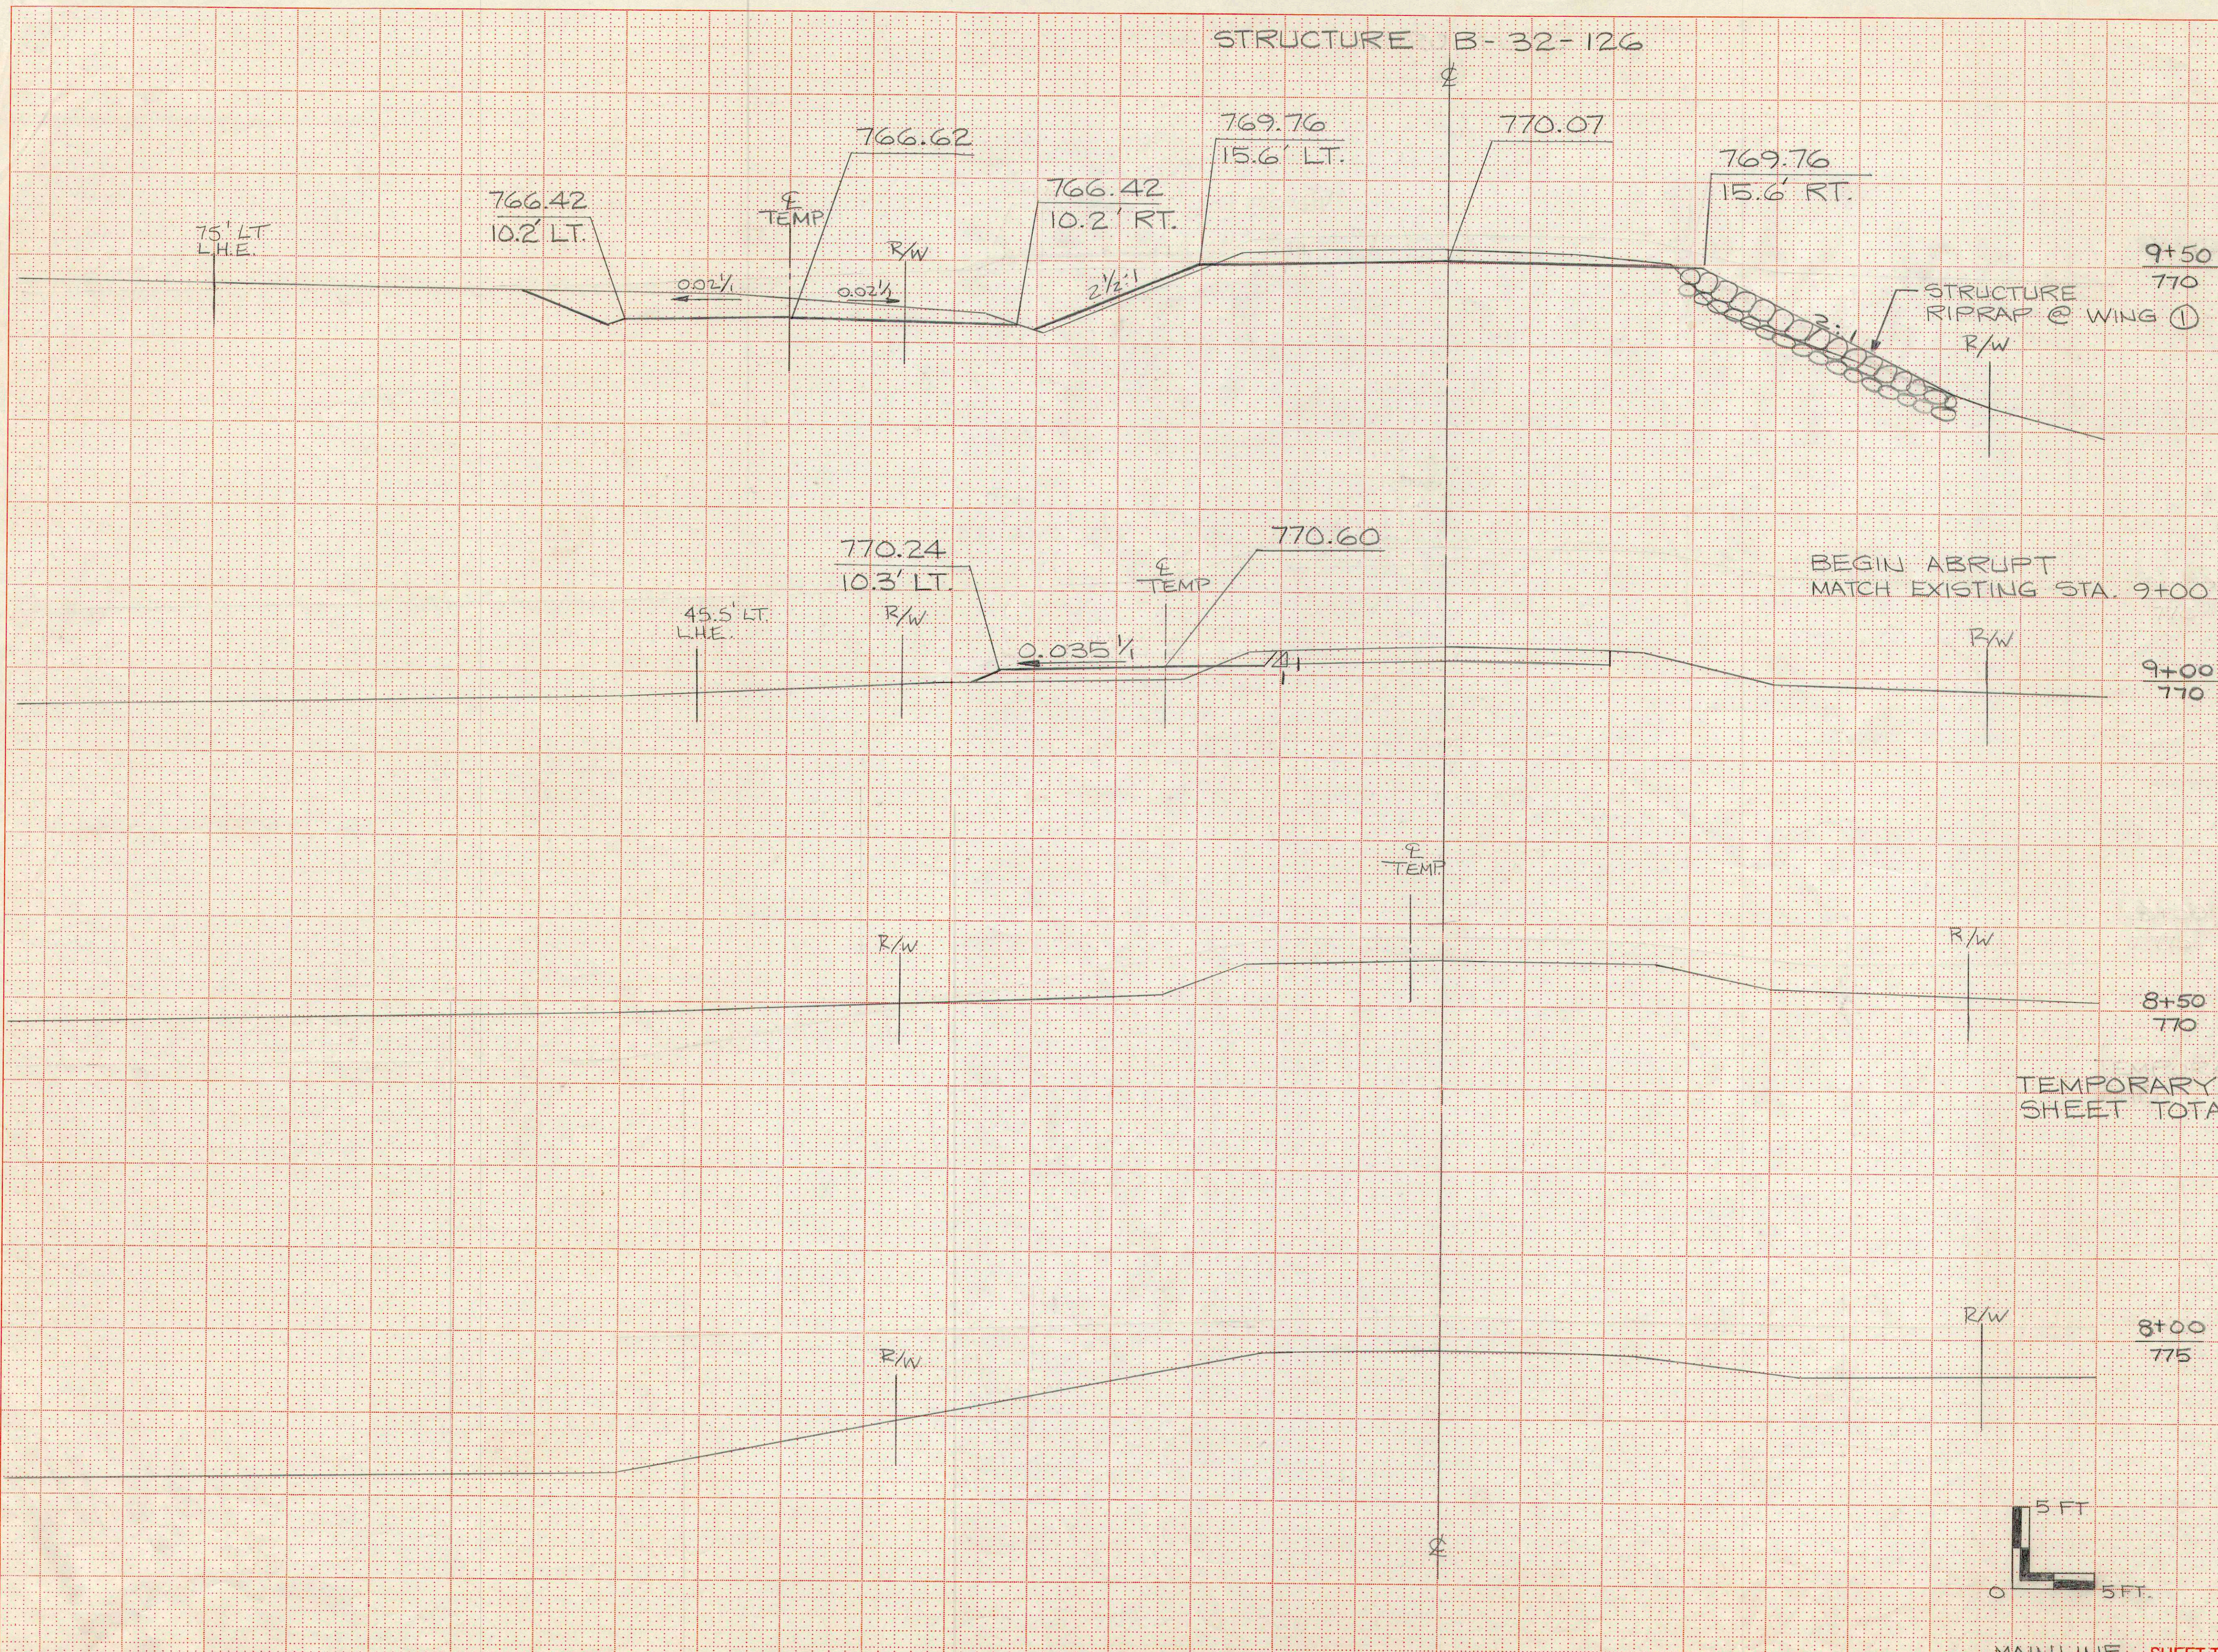

STATION	DISTANCE	YARDAGE	
		EXCAVATION	FILL
9+00	50	28	9
9+50	20	14	7
STRUCTURE			
TEMP. ROAD BYPASS QUANT.			
8+50	50	2	10
9+00	57	38	149
9+50	53	31	345
TEMPORARY SHEET TOTAL		71	504
MAINLINE SHEET TOTAL			
		42	16

626

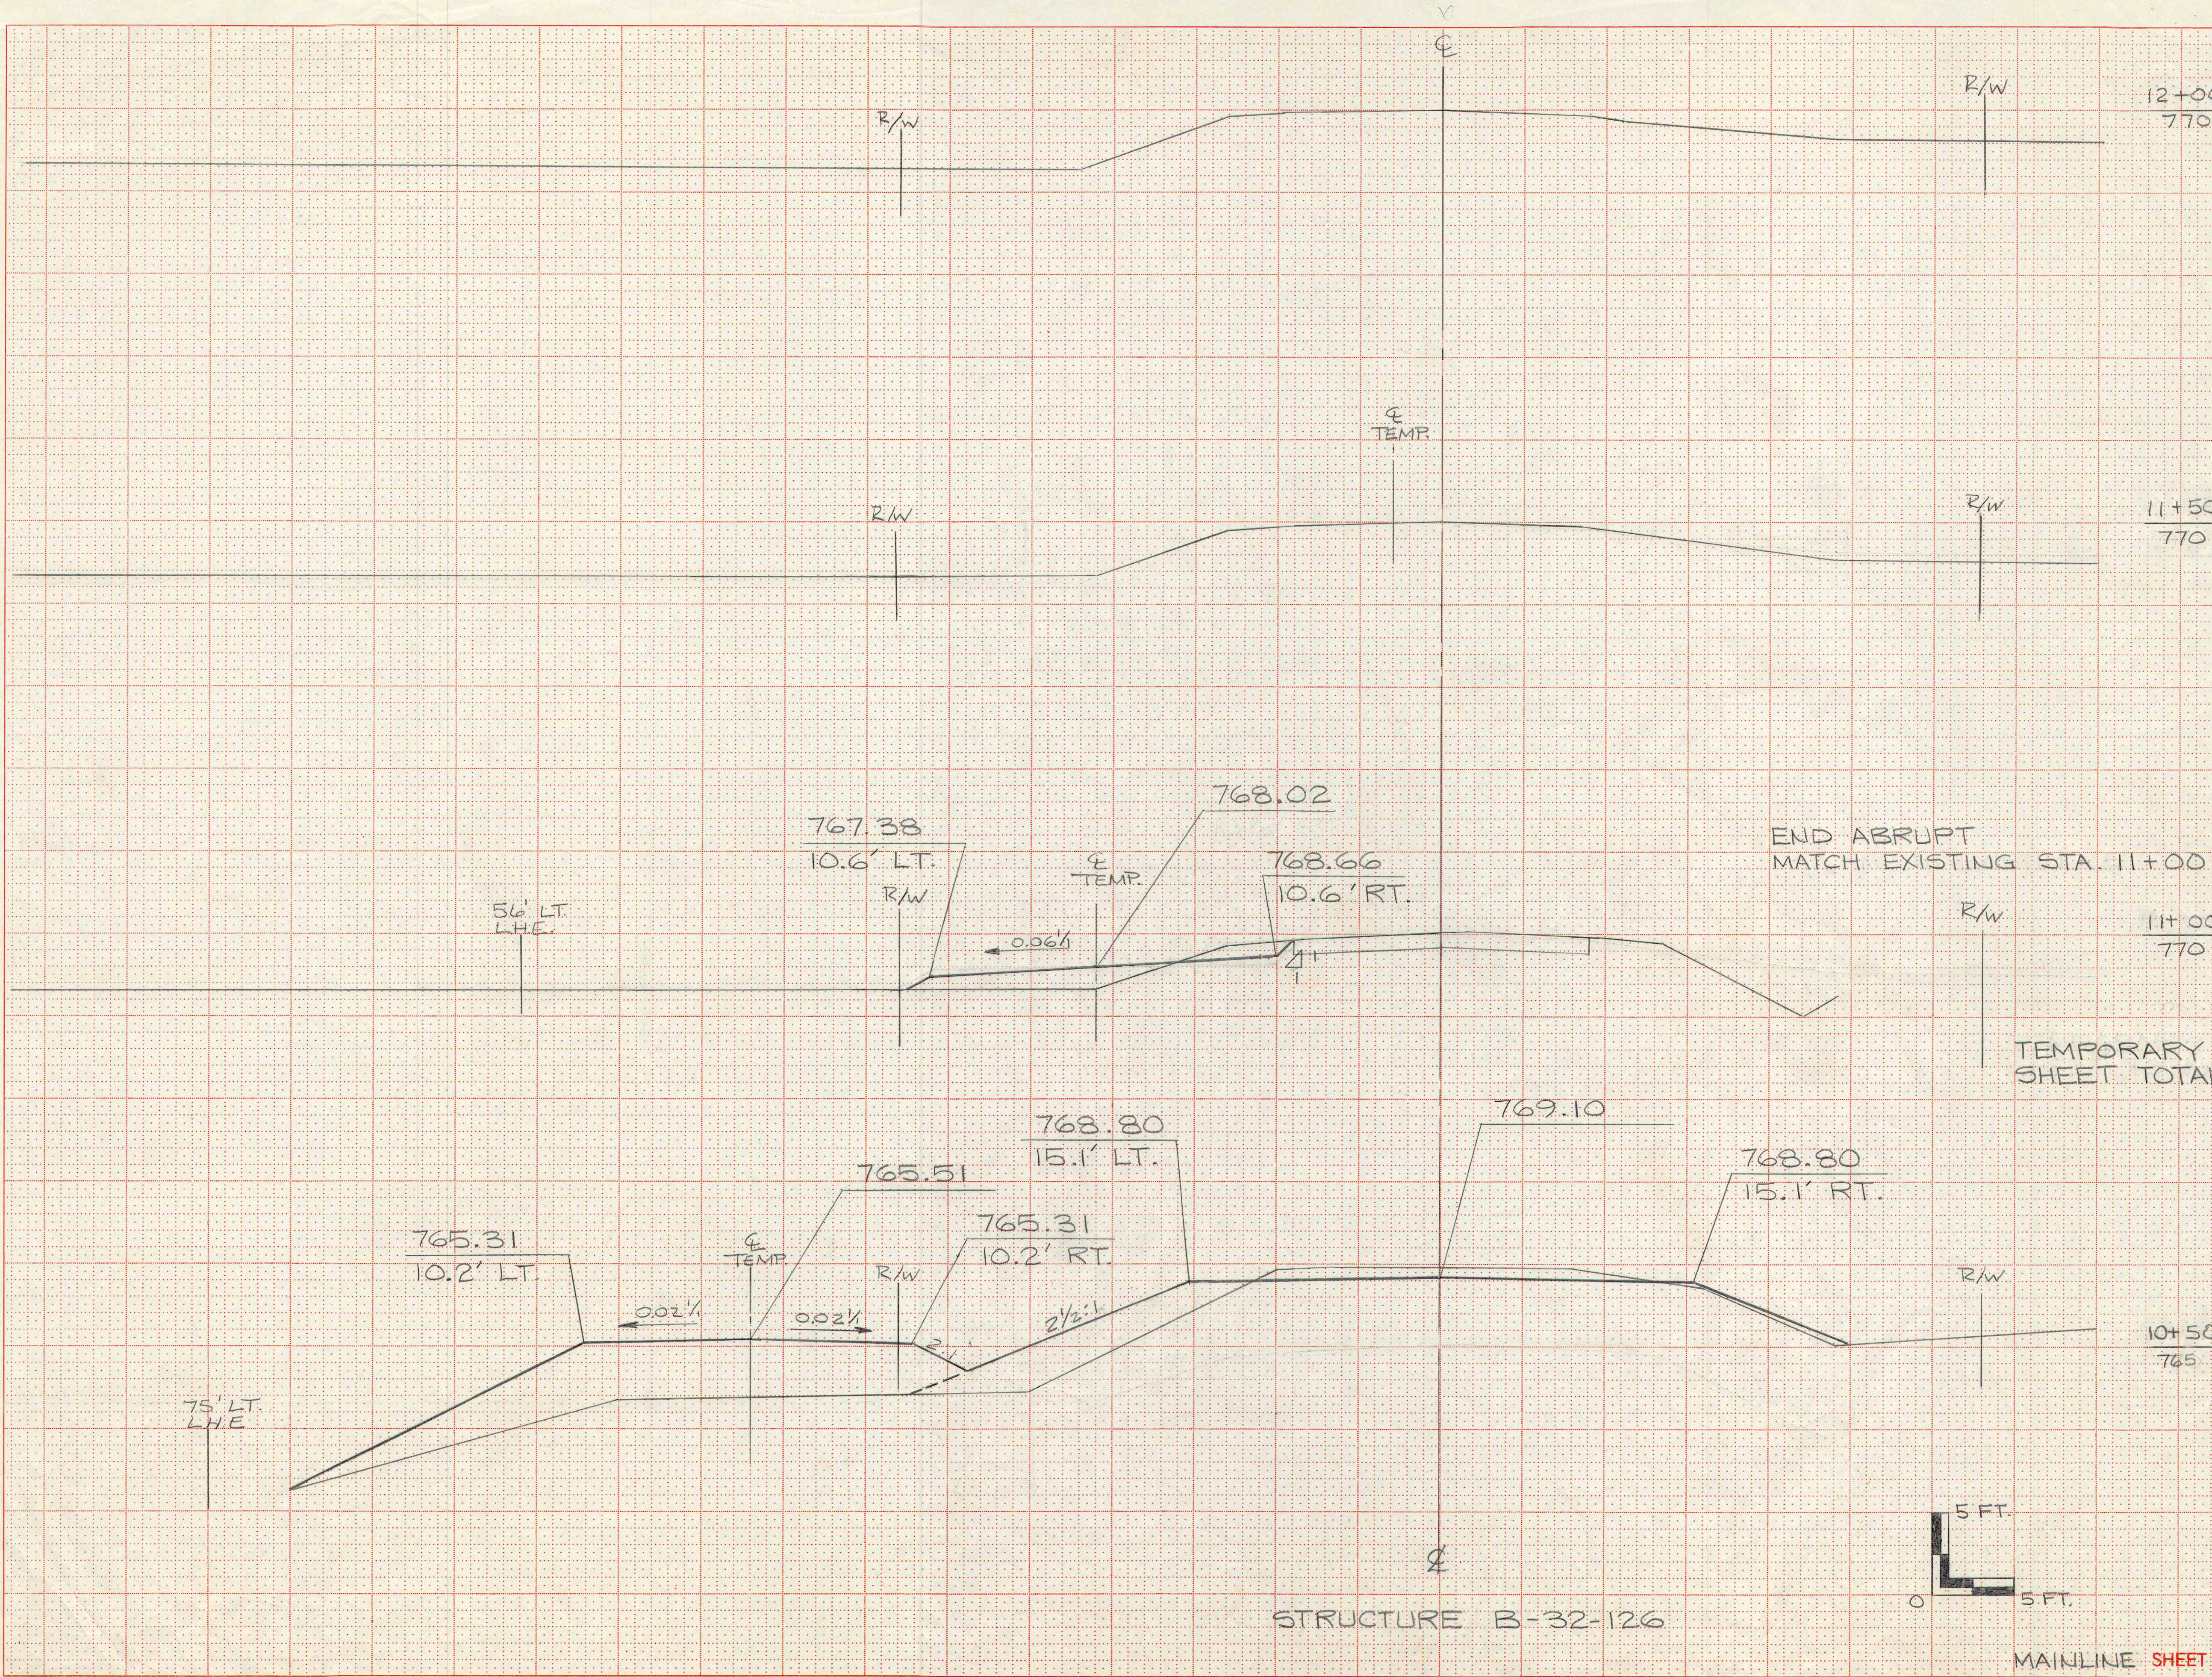


STATION	DISTANCE	YARDAGE	
		EXCAVATION	FILL
12+00	770		
11+50	770		
11+00	770		
10+50	765		
STRUCTURE			
10+18	32	16	83
11+11	50	24	33
TEMP. ROAD BYPASS QUANT.			
10A+40	18	0	150
10A+58	54	6	116
11A+12	58	8	19
TEMPORARY SHEET TOTAL		14	285
MAINLINE SHEET TOTAL		40	116

END ABRUPT MATCH EXISTING STA. 11+00

STRUCTURE B-32-126

MAINLINE SHEET TOTAL

626

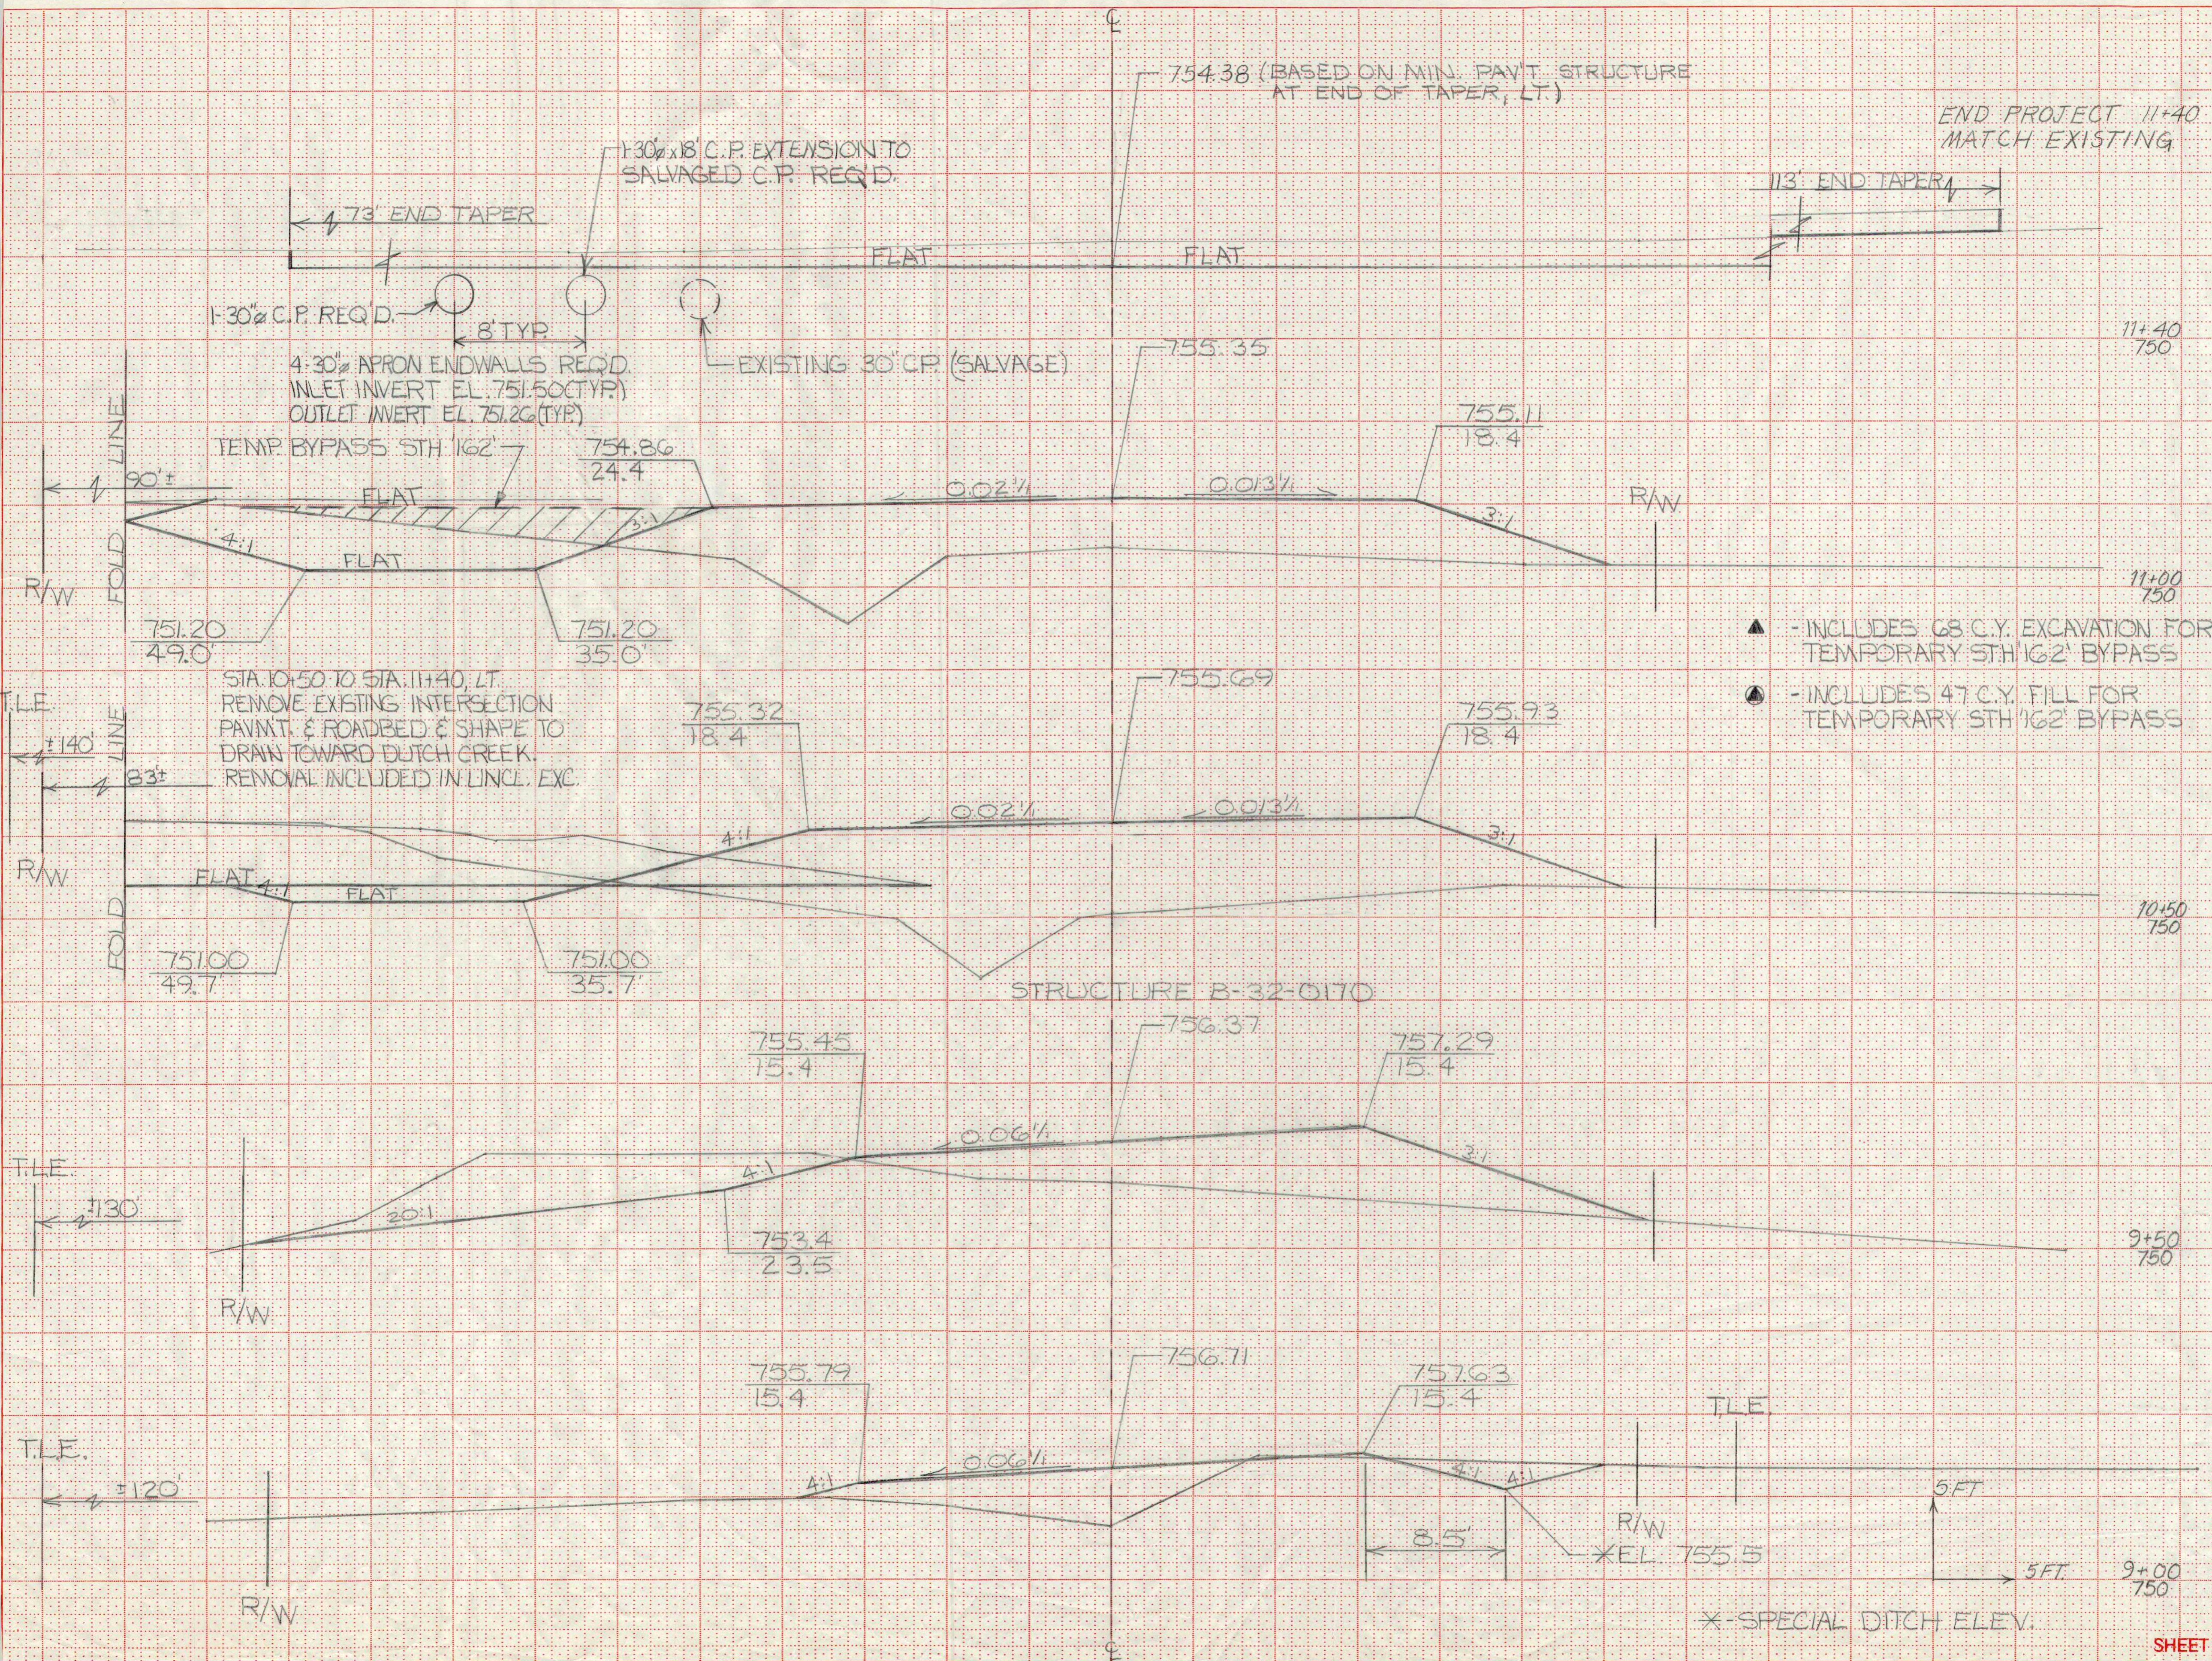

STATION	DISTANCE	YARDAGE	
		EXCAVATION	FILL
8 + 50	50	9	101
9 + 00	50	77	148
9 + 50	19	51	79
10 + 00			
10 + 35	15	122	153
10 + 50	50	▲ 357	▲ 483
11 + 00	40	269	145
11 + 40			
9 + 50			
9 + 00			
<b>SHEET TOTAL</b>		<b>885</b>	<b>1109</b>

- ▲ - INCLUDES 68 C.Y. EXCAVATION FOR TEMPORARY 5TH 162' BYPASS
- - INCLUDES 47 C.Y. FILL FOR TEMPORARY 5TH 162' BYPASS

STRUCTURE B-32-0170

\* - SPECIAL DITCH ELEV.