

B.P.R. DIVISION	PROJECT	SHEET NUMBER	TOTAL SHEETS
5N	C.T.H. "OA" BARRE 61-602-64	2	2

SE 1/4 - NE 1/4
SEC. 32. T. 16N. - R. 6W.
BERNARD GARBER



NE 1/4 - NE 1/4

SW 1/4 - NW 1/4
SEC. 33. T. 16N. - R. 6W.

NW 1/4 - NW 1/4

PLAN
DATE: 8/15/58
DRAWN BY: J.S.N.
CHECKED BY: R.D.N.
SCALE: 1" = 40'
SHEET NO. 39

PROFILE
DATE: 8/15/58
DRAWN BY: J.S.N.
CHECKED BY: R.D.N.
SCALE: 1" = 40'
SHEET NO. 41

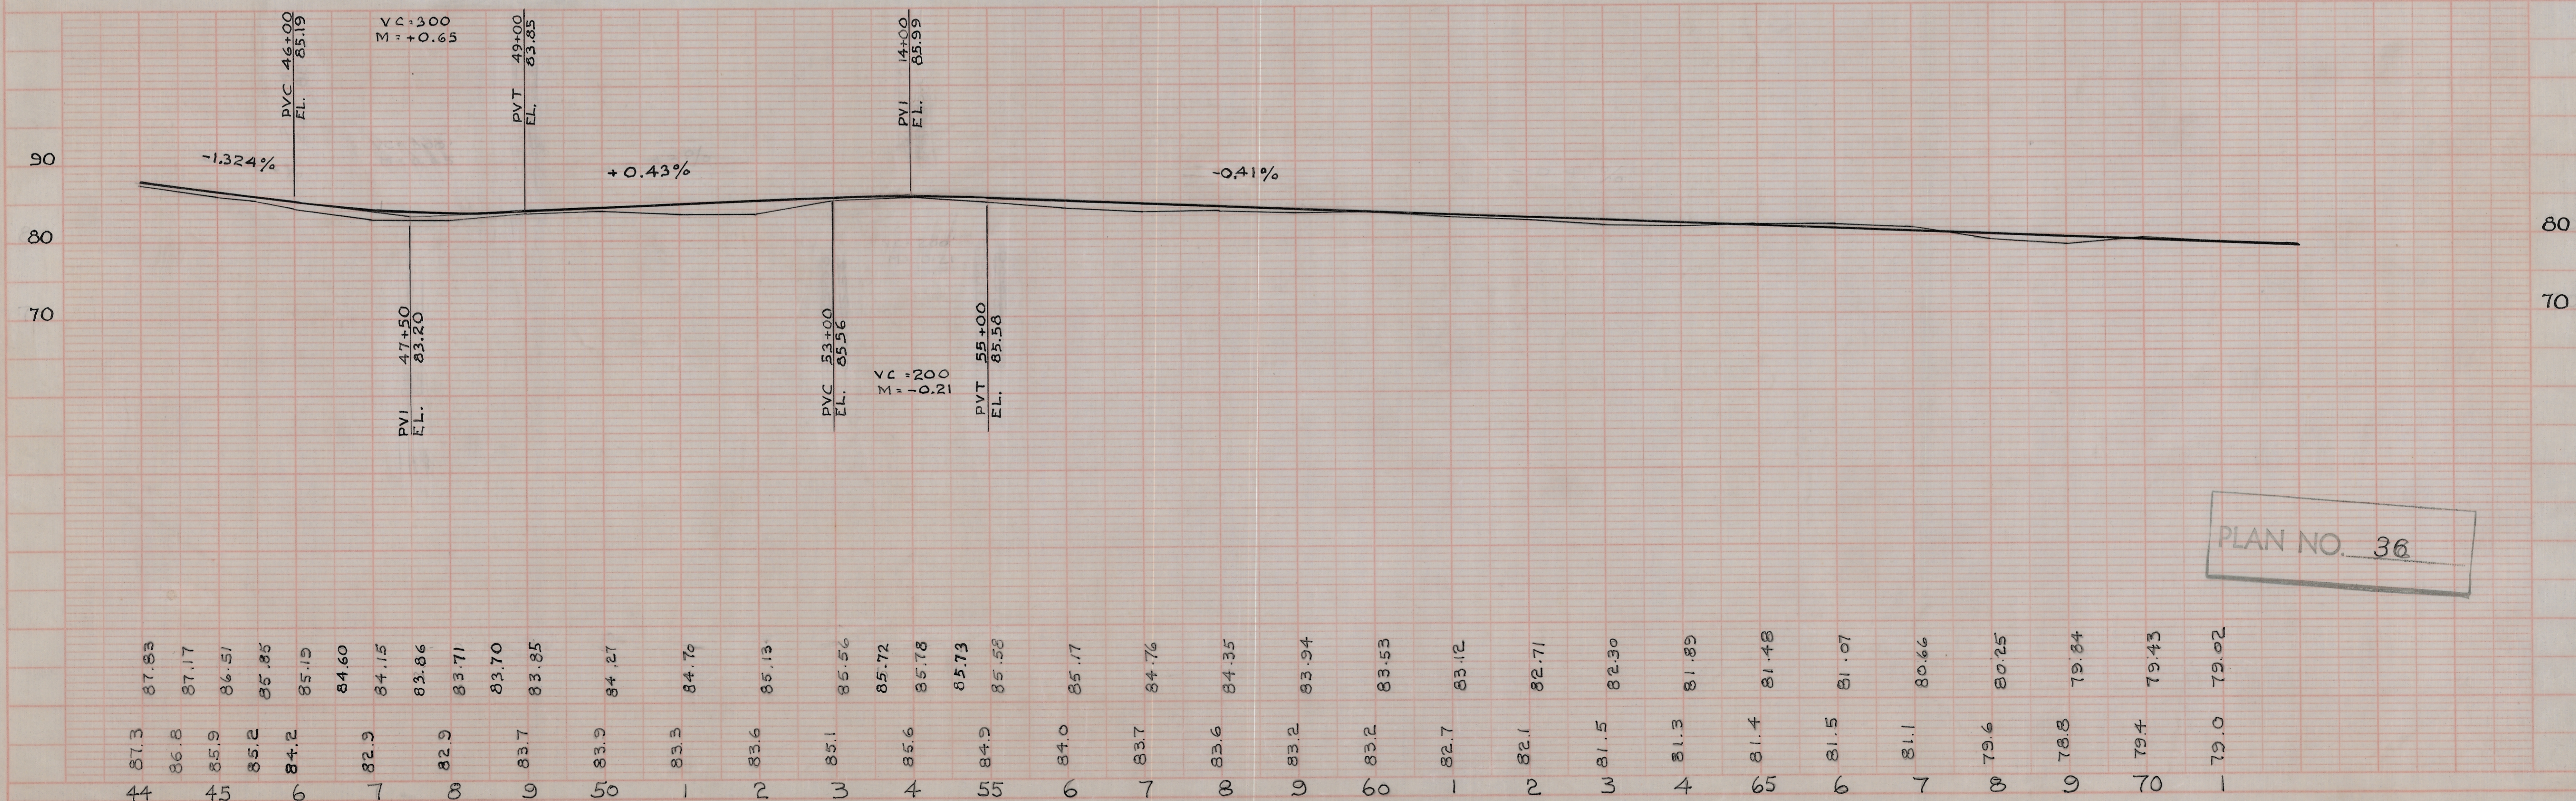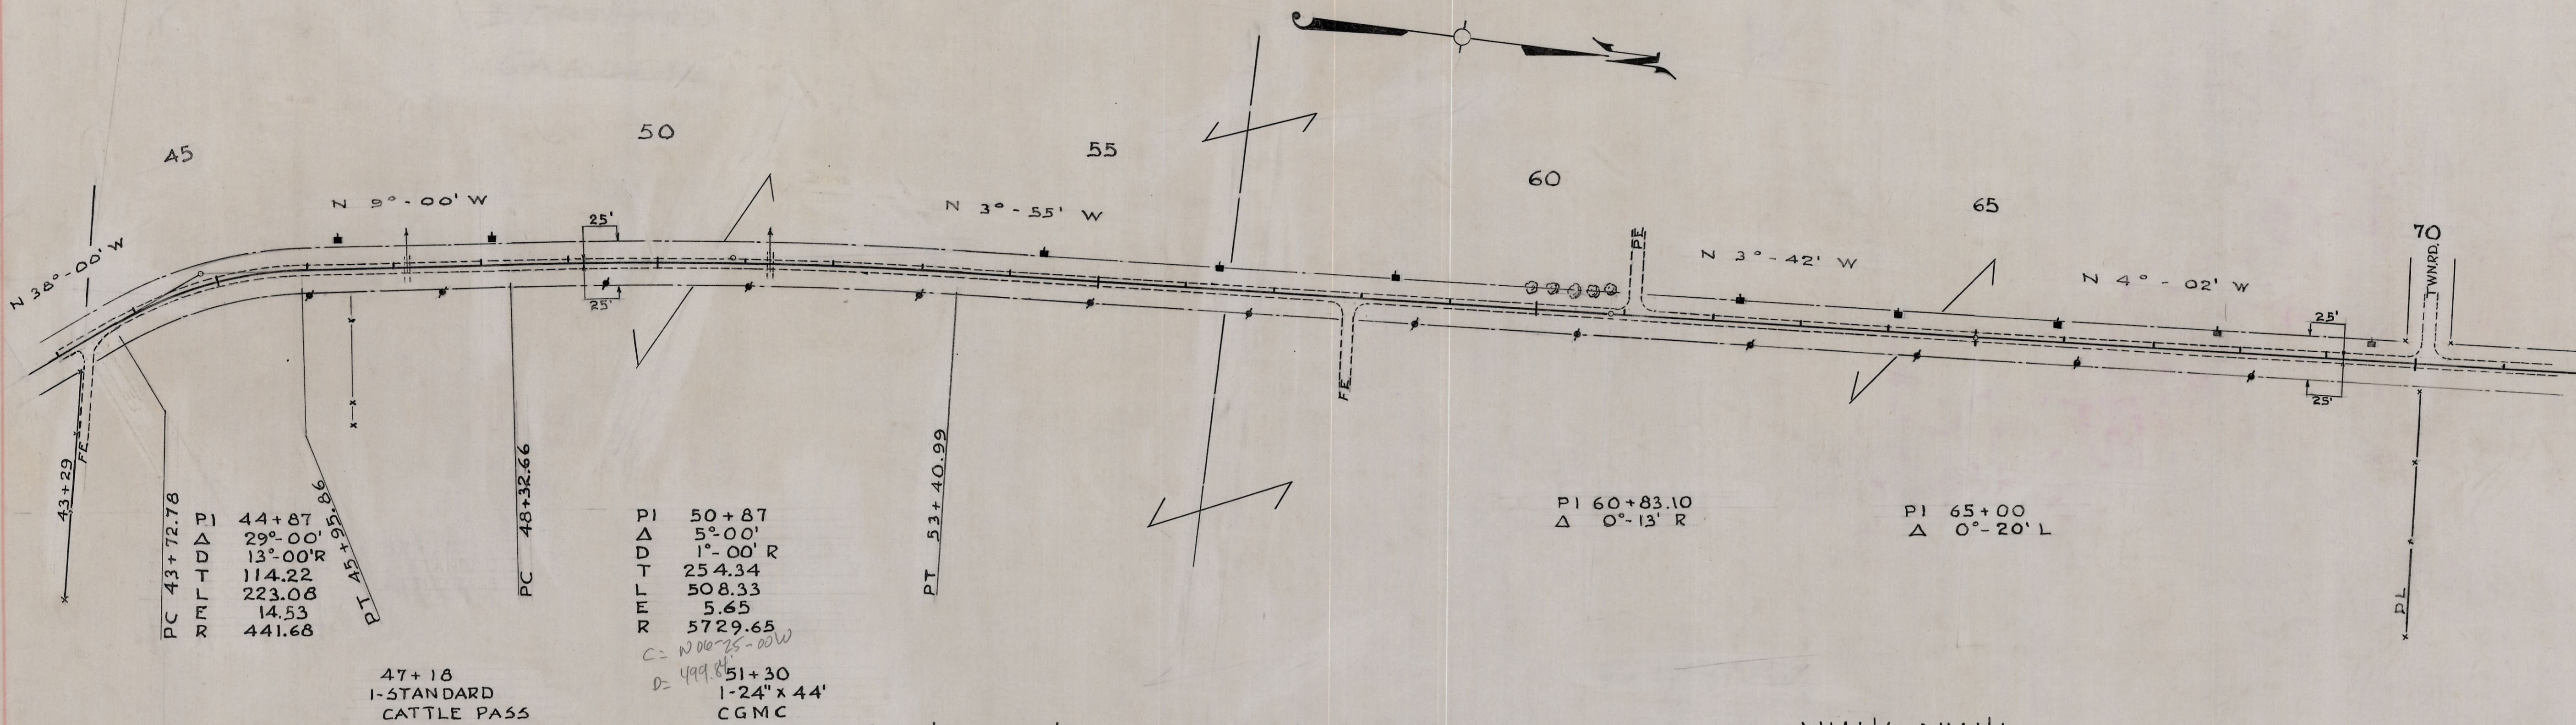

PLAN NO. 36

S.P.R. DIVISION	PROJECT	SHEET NUMBER	TOTAL SHEETS
5N	C.T.H. "OA" BARRE 61-602-64	1	2

SE 1/4-NE 1/4
BERNARD GARBER
SEC. 32. T. 16N.-R. 6W.

SE 1/4-SE 1/4
SEC. 32. T. 16N.-R. 6W.

NE 1/4-SE 1/4

FREDERICKA NUTTLEMEN



SW 1/4-SW 1/4
SEC. 33. T. 16N.-R. 6W.

NW 1/4-SW 1/4

SW 1/4-NW 1/4
SEC. 33. T. 16N.-R. 6W.

PLAN
DATE: 8/15/58
BY: MURPHY D.L.
CHECKED: [blank]
NOTE BOOK: [blank]
NO. 39

PROFILE
DATE: 8/15/58
BY: R.D.N. S.D.N.
CHECKED: [blank]
NOTE BOOK: [blank]
NO. 41

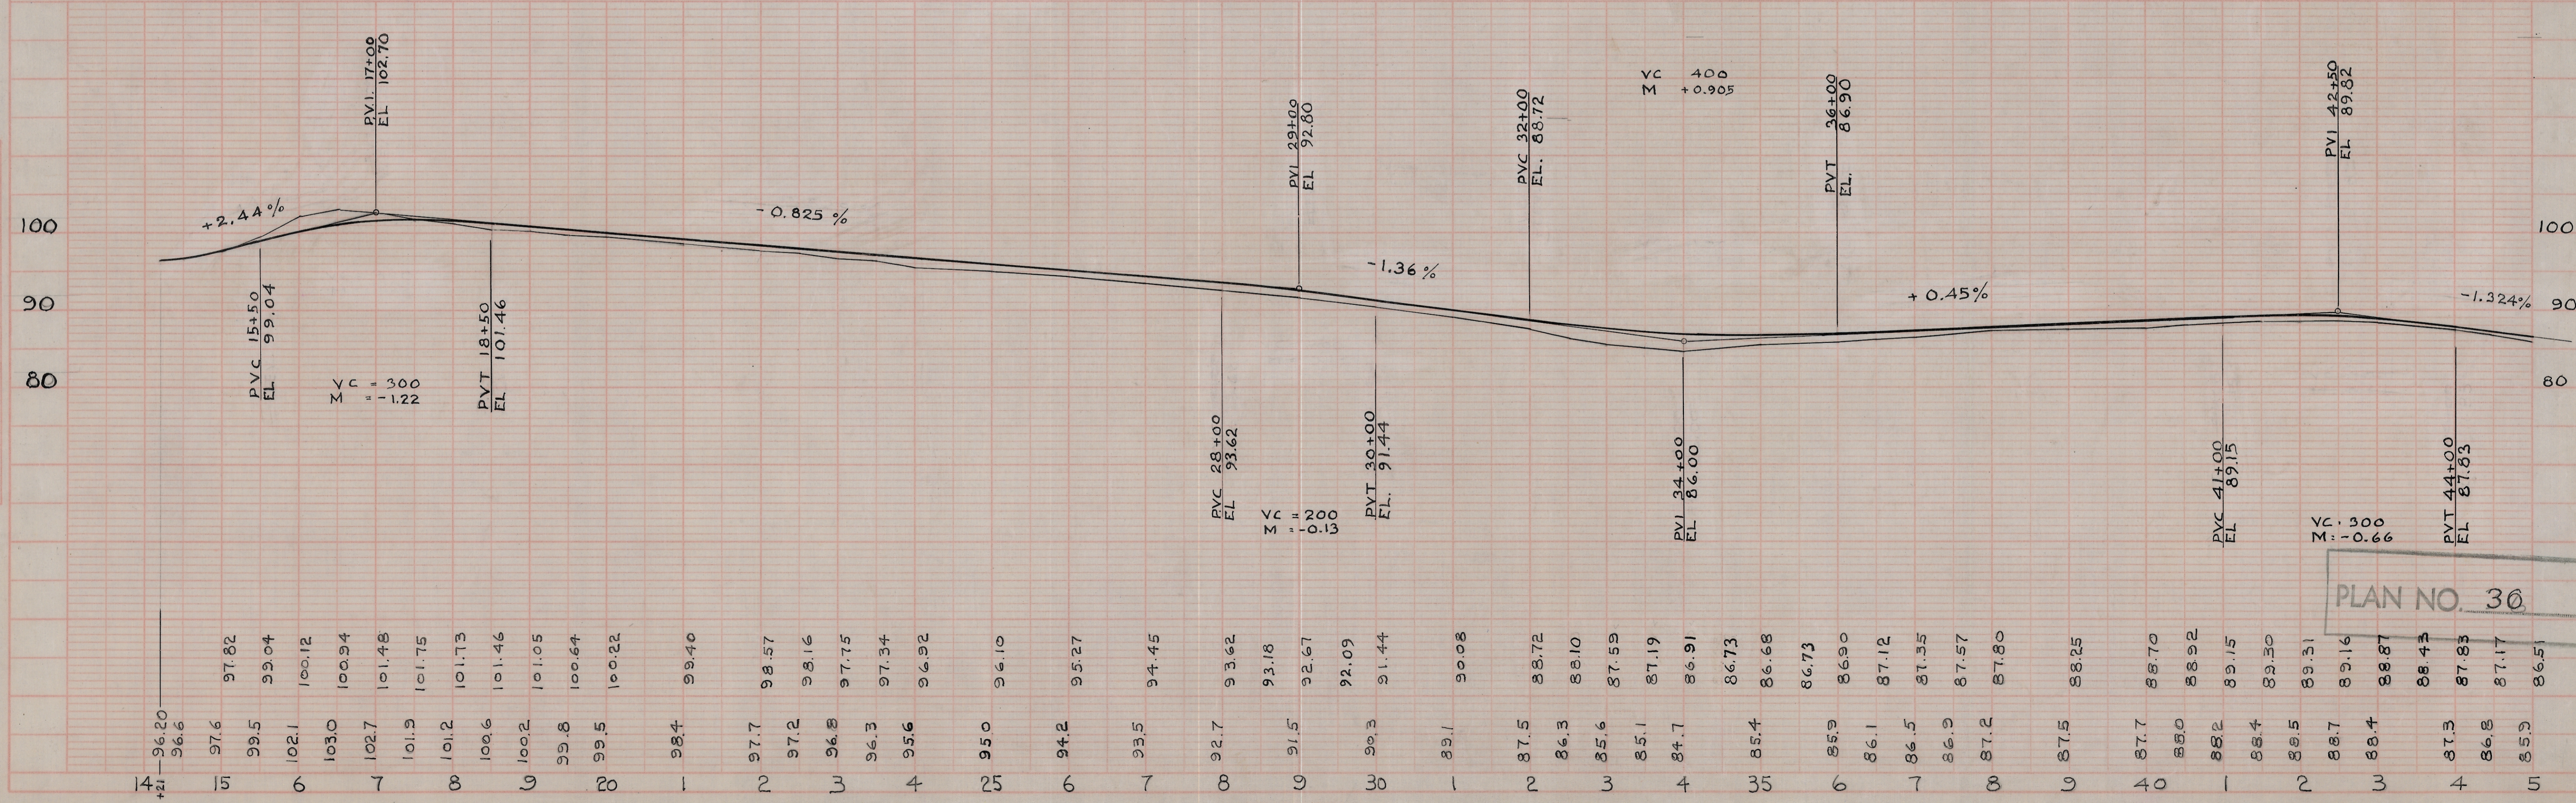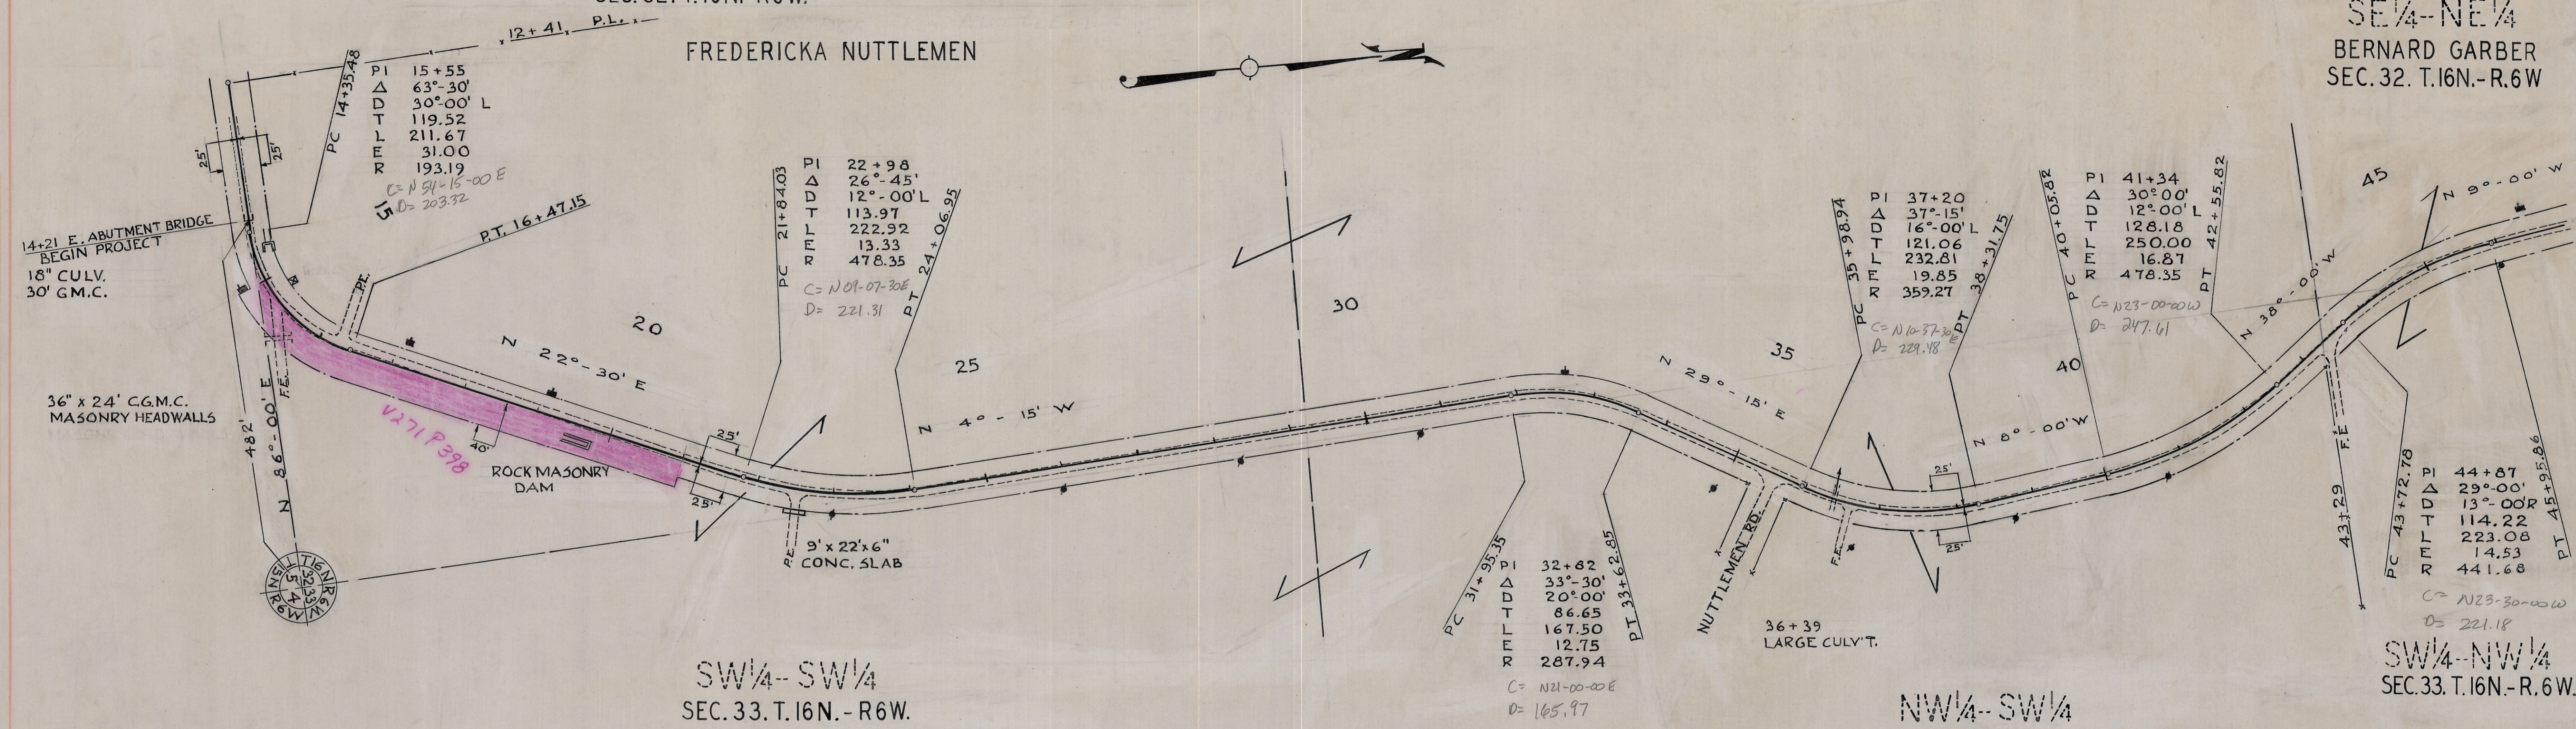

PLAN NO. 30