



PLAN
 SURVEYED
 PLOTTED
 NOTE BOOK ALIGNMENT CHECKED
 NO. 44

PROFILE
 SURVEYED
 PLOTTED
 NOTE BOOK GRADES CHECKED
 NO. 45

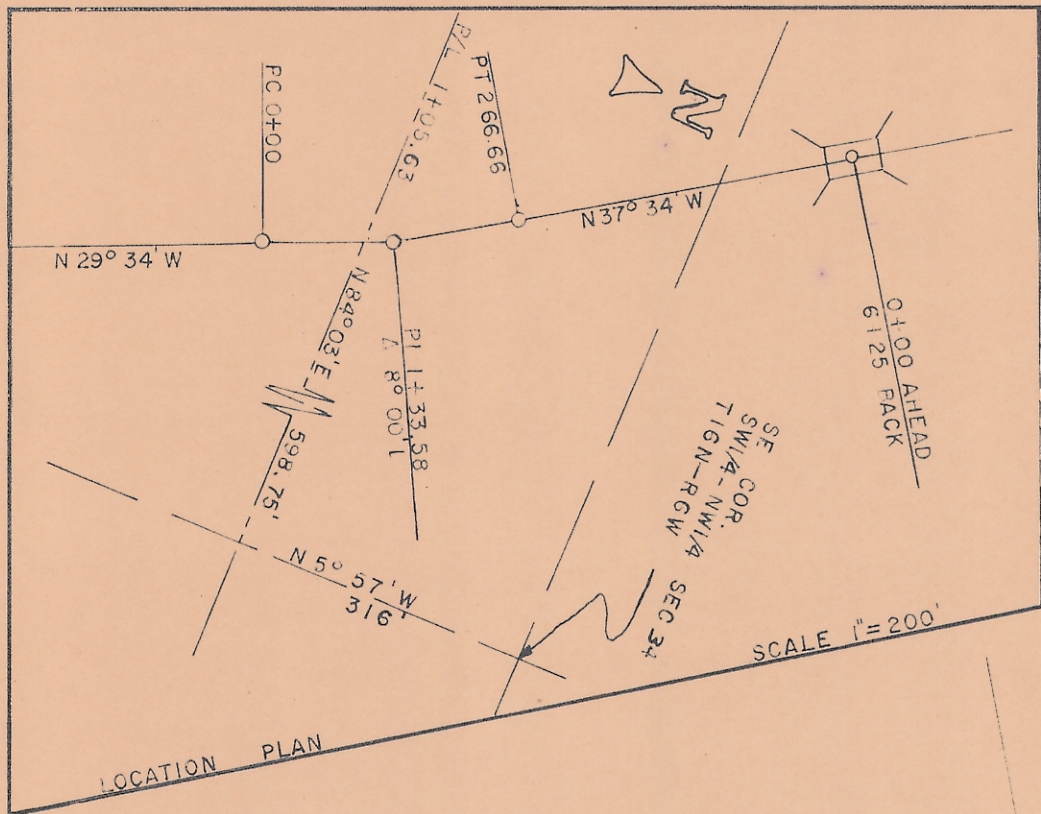

BERNHARD & ROSELLA NEHLS
 SW1/4 - NW1/4, SEC. 34
 T16N-R6W
 .461 AC'S REQ'D

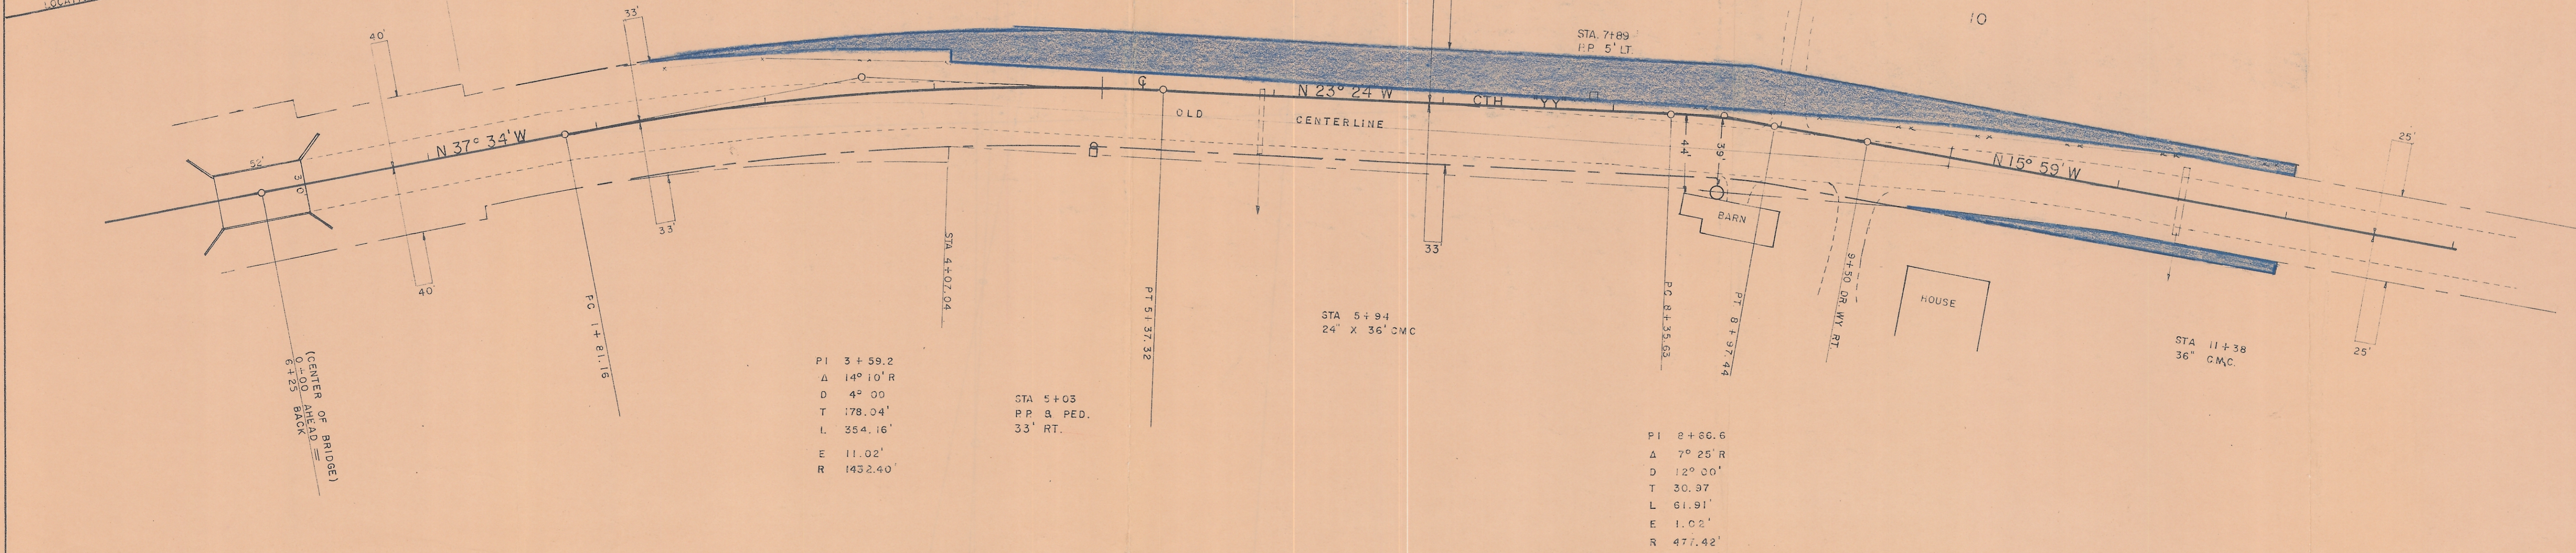


PI 3+59.2
 Δ 14° 10' R
 D 4° 00'
 T 178.04'
 L 354.16'
 E 11.02'
 R 1432.40'

STA 5+03
 P P & PED.
 33' RT.

PI 8+66.6
 Δ 7° 25' R
 D 12° 00'
 T 30.97'
 L 61.91'
 E 1.02'
 R 477.42'

SCALE 1" = 50'

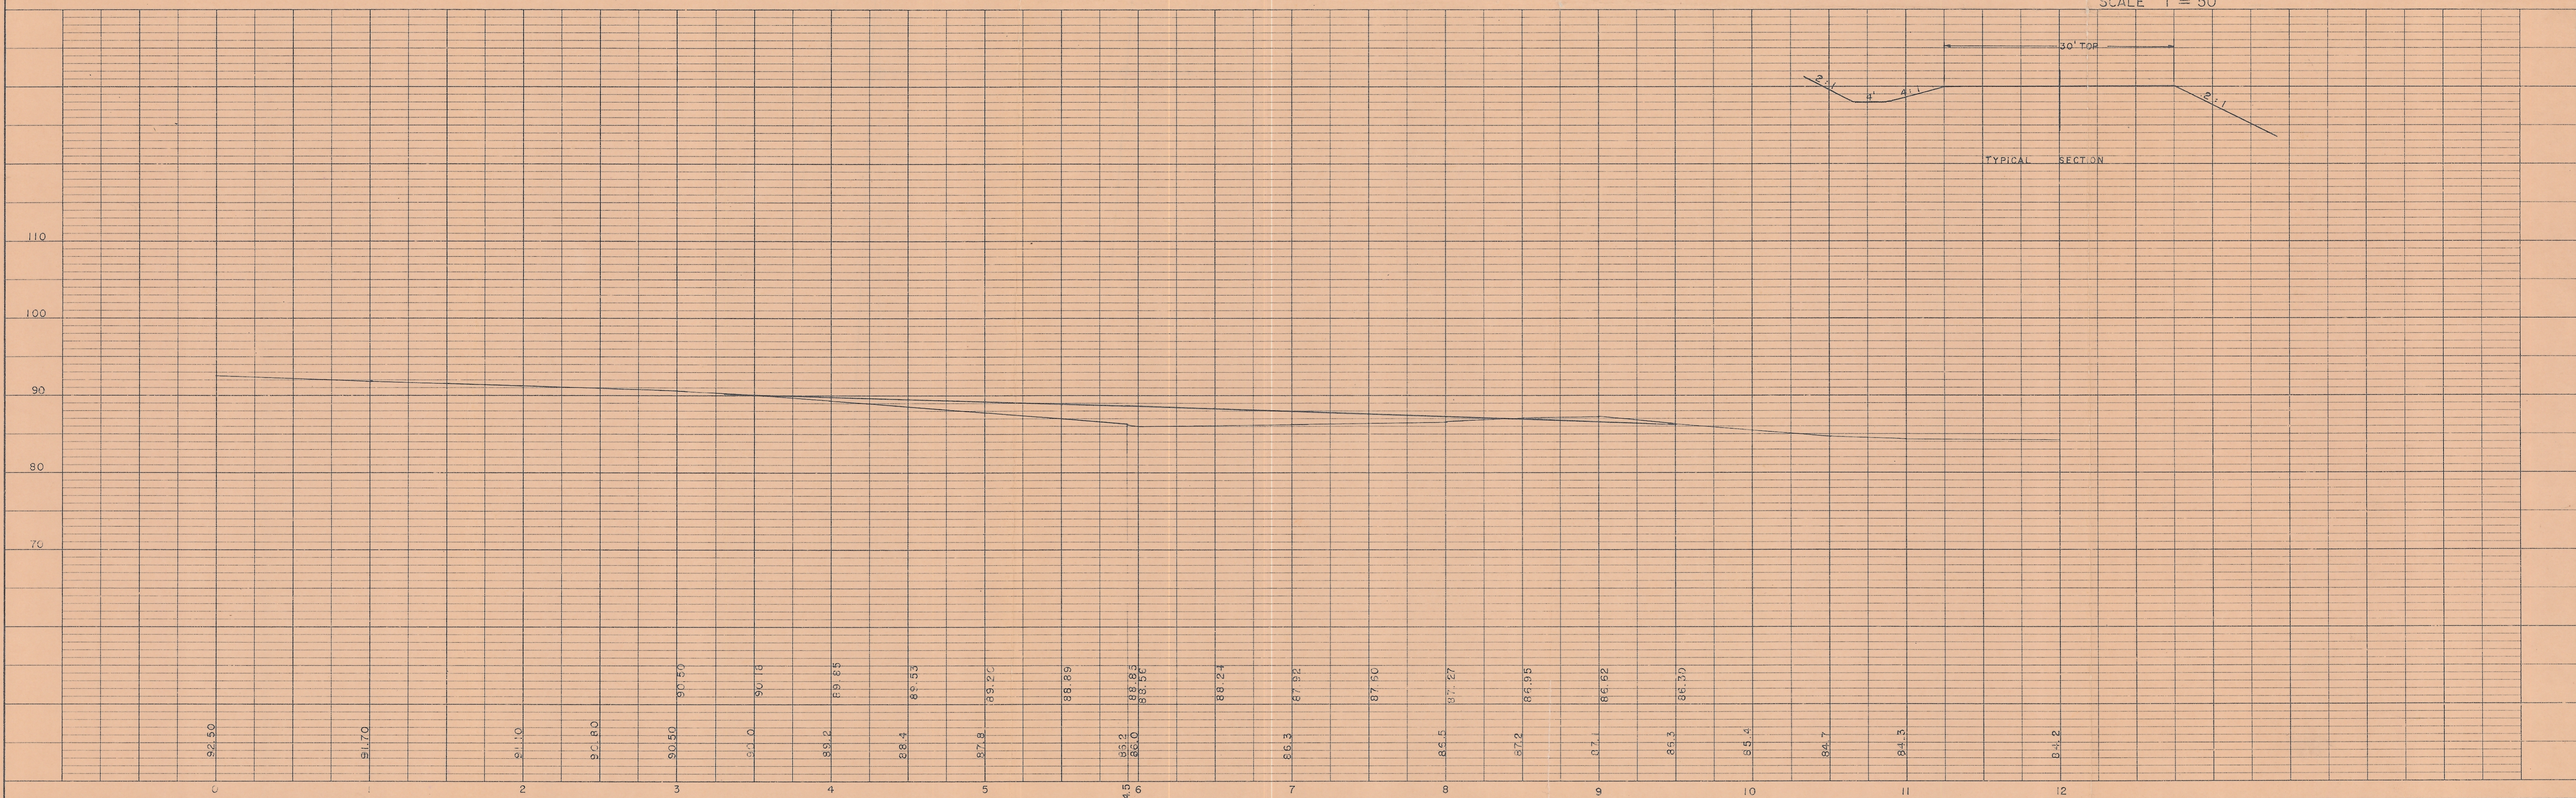

CTH "YY"

TOWN OF BARRE

KE PLATE 1, PLAN-PROFILE
 KEUFFEL & ESSER CO.

SHEET 1 OF 1


PLAN NO. 476

48 7012 IMPERIAL™ TRACING CLOTH 28(90)



Handwritten signatures and notes in the bottom right corner.

DATE: 3-13-74
 3-18-74
 BY: R.E.B.
 P.W.J.
 CHECKED: R.E.B.
 P.W.J.
 NO. 44

DATE: 3-13-74
 3-18-74
 BY: R.E.B.
 P.W.J.
 CHECKED: R.E.B.
 P.W.J.
 NO. 46

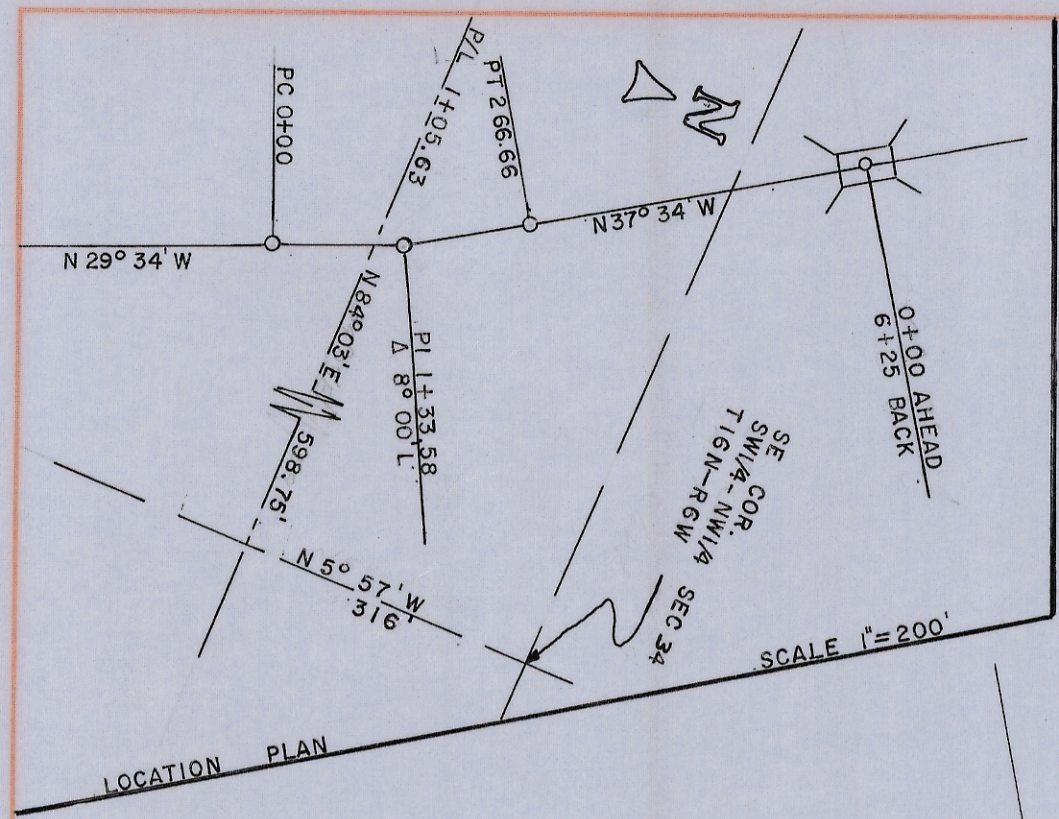

BERNHARD & ROSELLA NEHLS
 SW1/4 - NW1/4, SEC. 34
 T16N - R6W
 .461 AC'S REQ'D

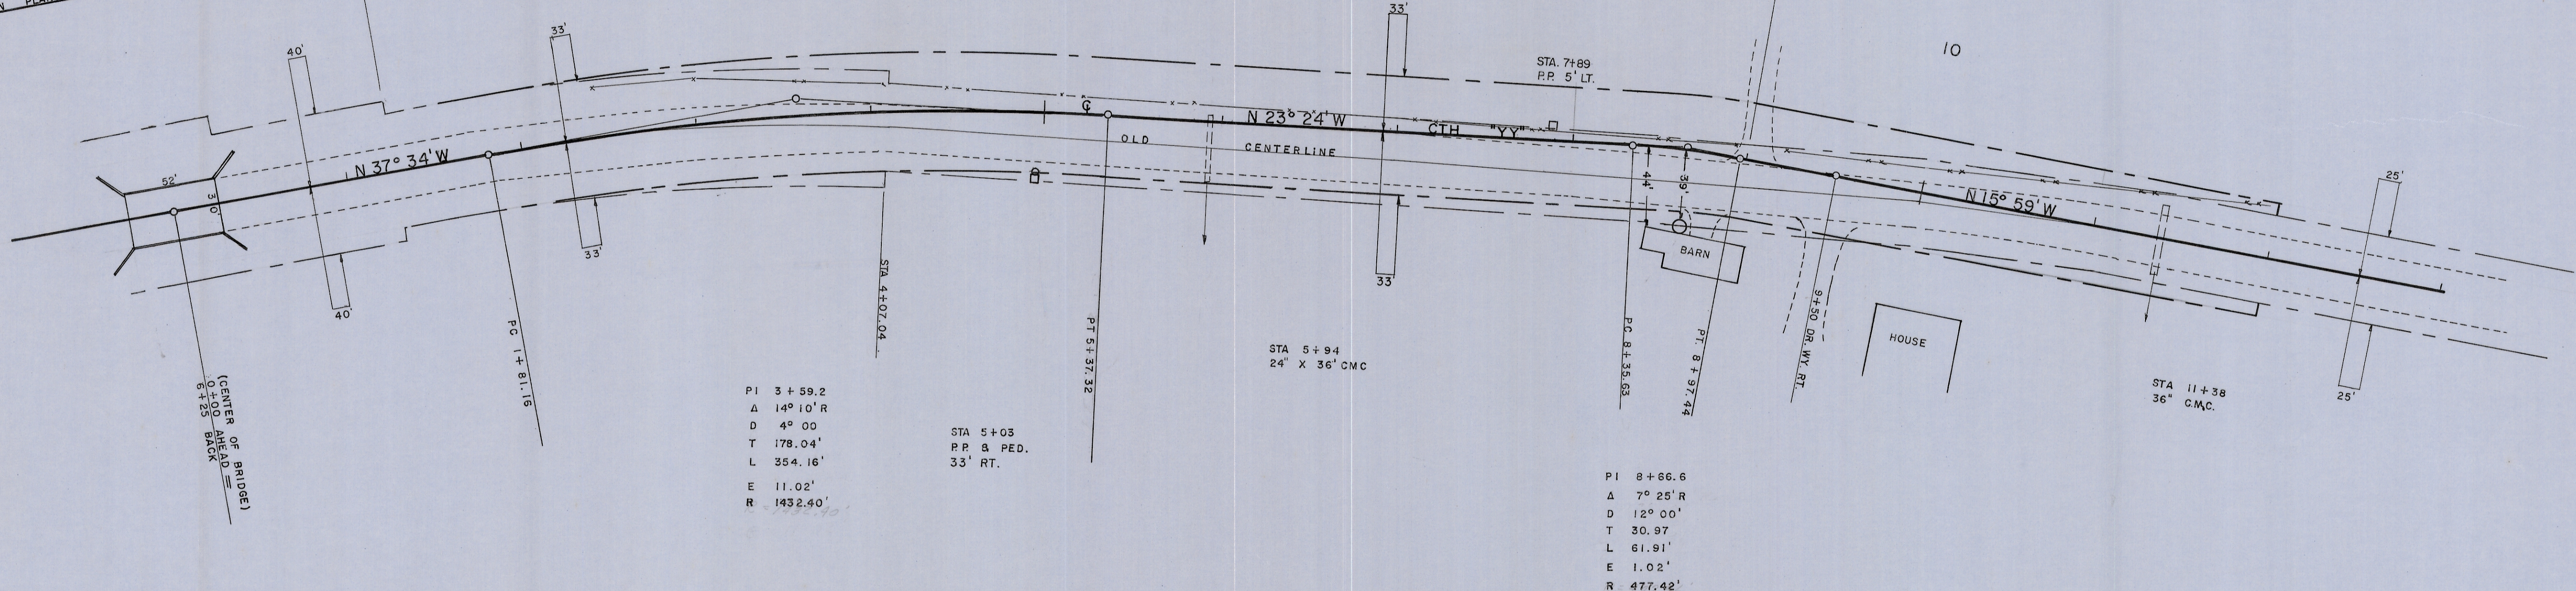
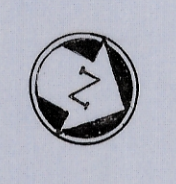


PI 3+59.2
 Δ 14° 10' R
 D 49.00
 T 178.04'
 L 354.16'
 E 11.02'
 R 1432.40'

STA 5+03
 P.P. & PED.
 33' RT.

STA 5+94
 24' X 36' C.M.C.

PI 8+66.6
 Δ 7° 25' R
 D 12° 00'
 T 30.97
 L 61.91'
 E 1.02'
 R 477.42'

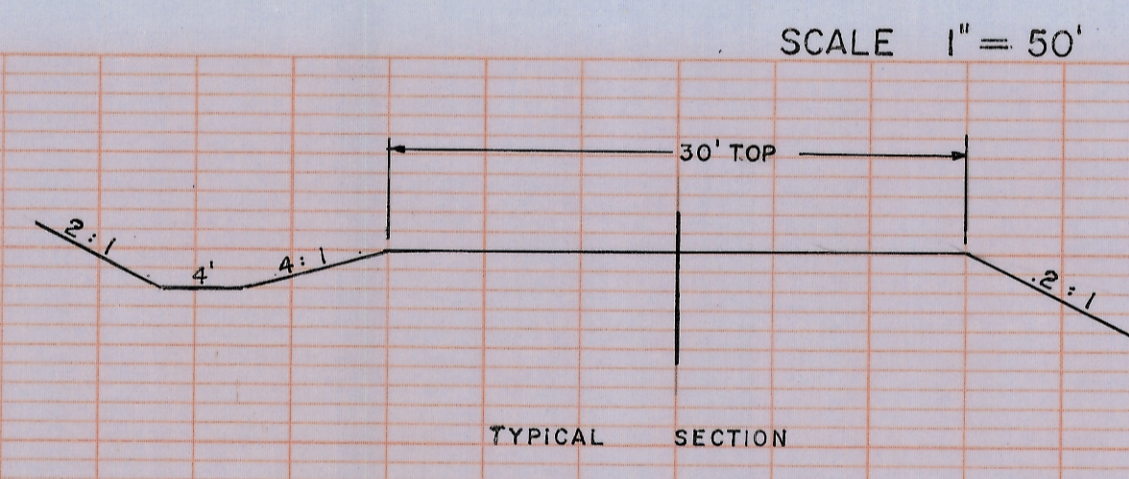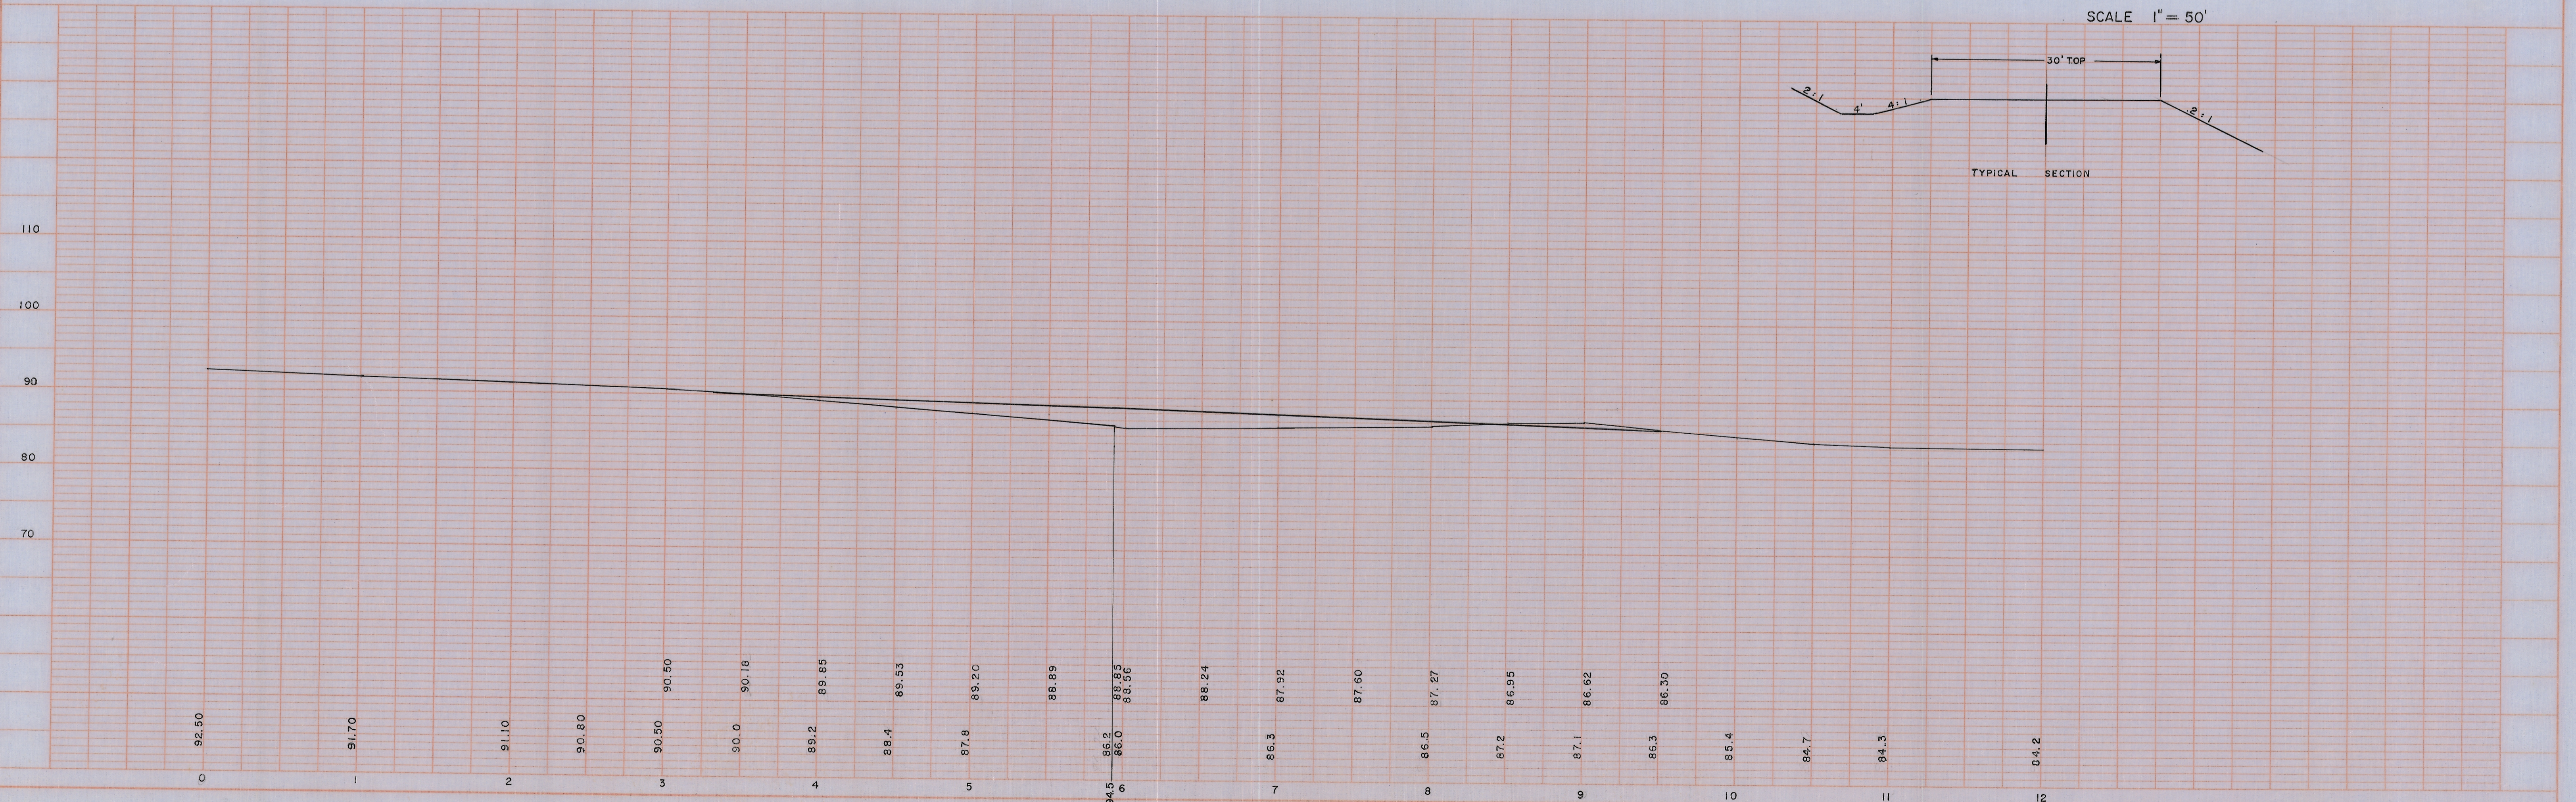

CTH "YY"

TOWN OF BARRE

K&E PLATE 1, PLAN-PROFILE
 REUFEL & ESSER CO.

SHEET 1 OF 1

PLAN NO. 476

48 2018 IMPERIAL™ (rev. 6/2011) 2860