


# OLSON ROAD TOWN OF BURNS

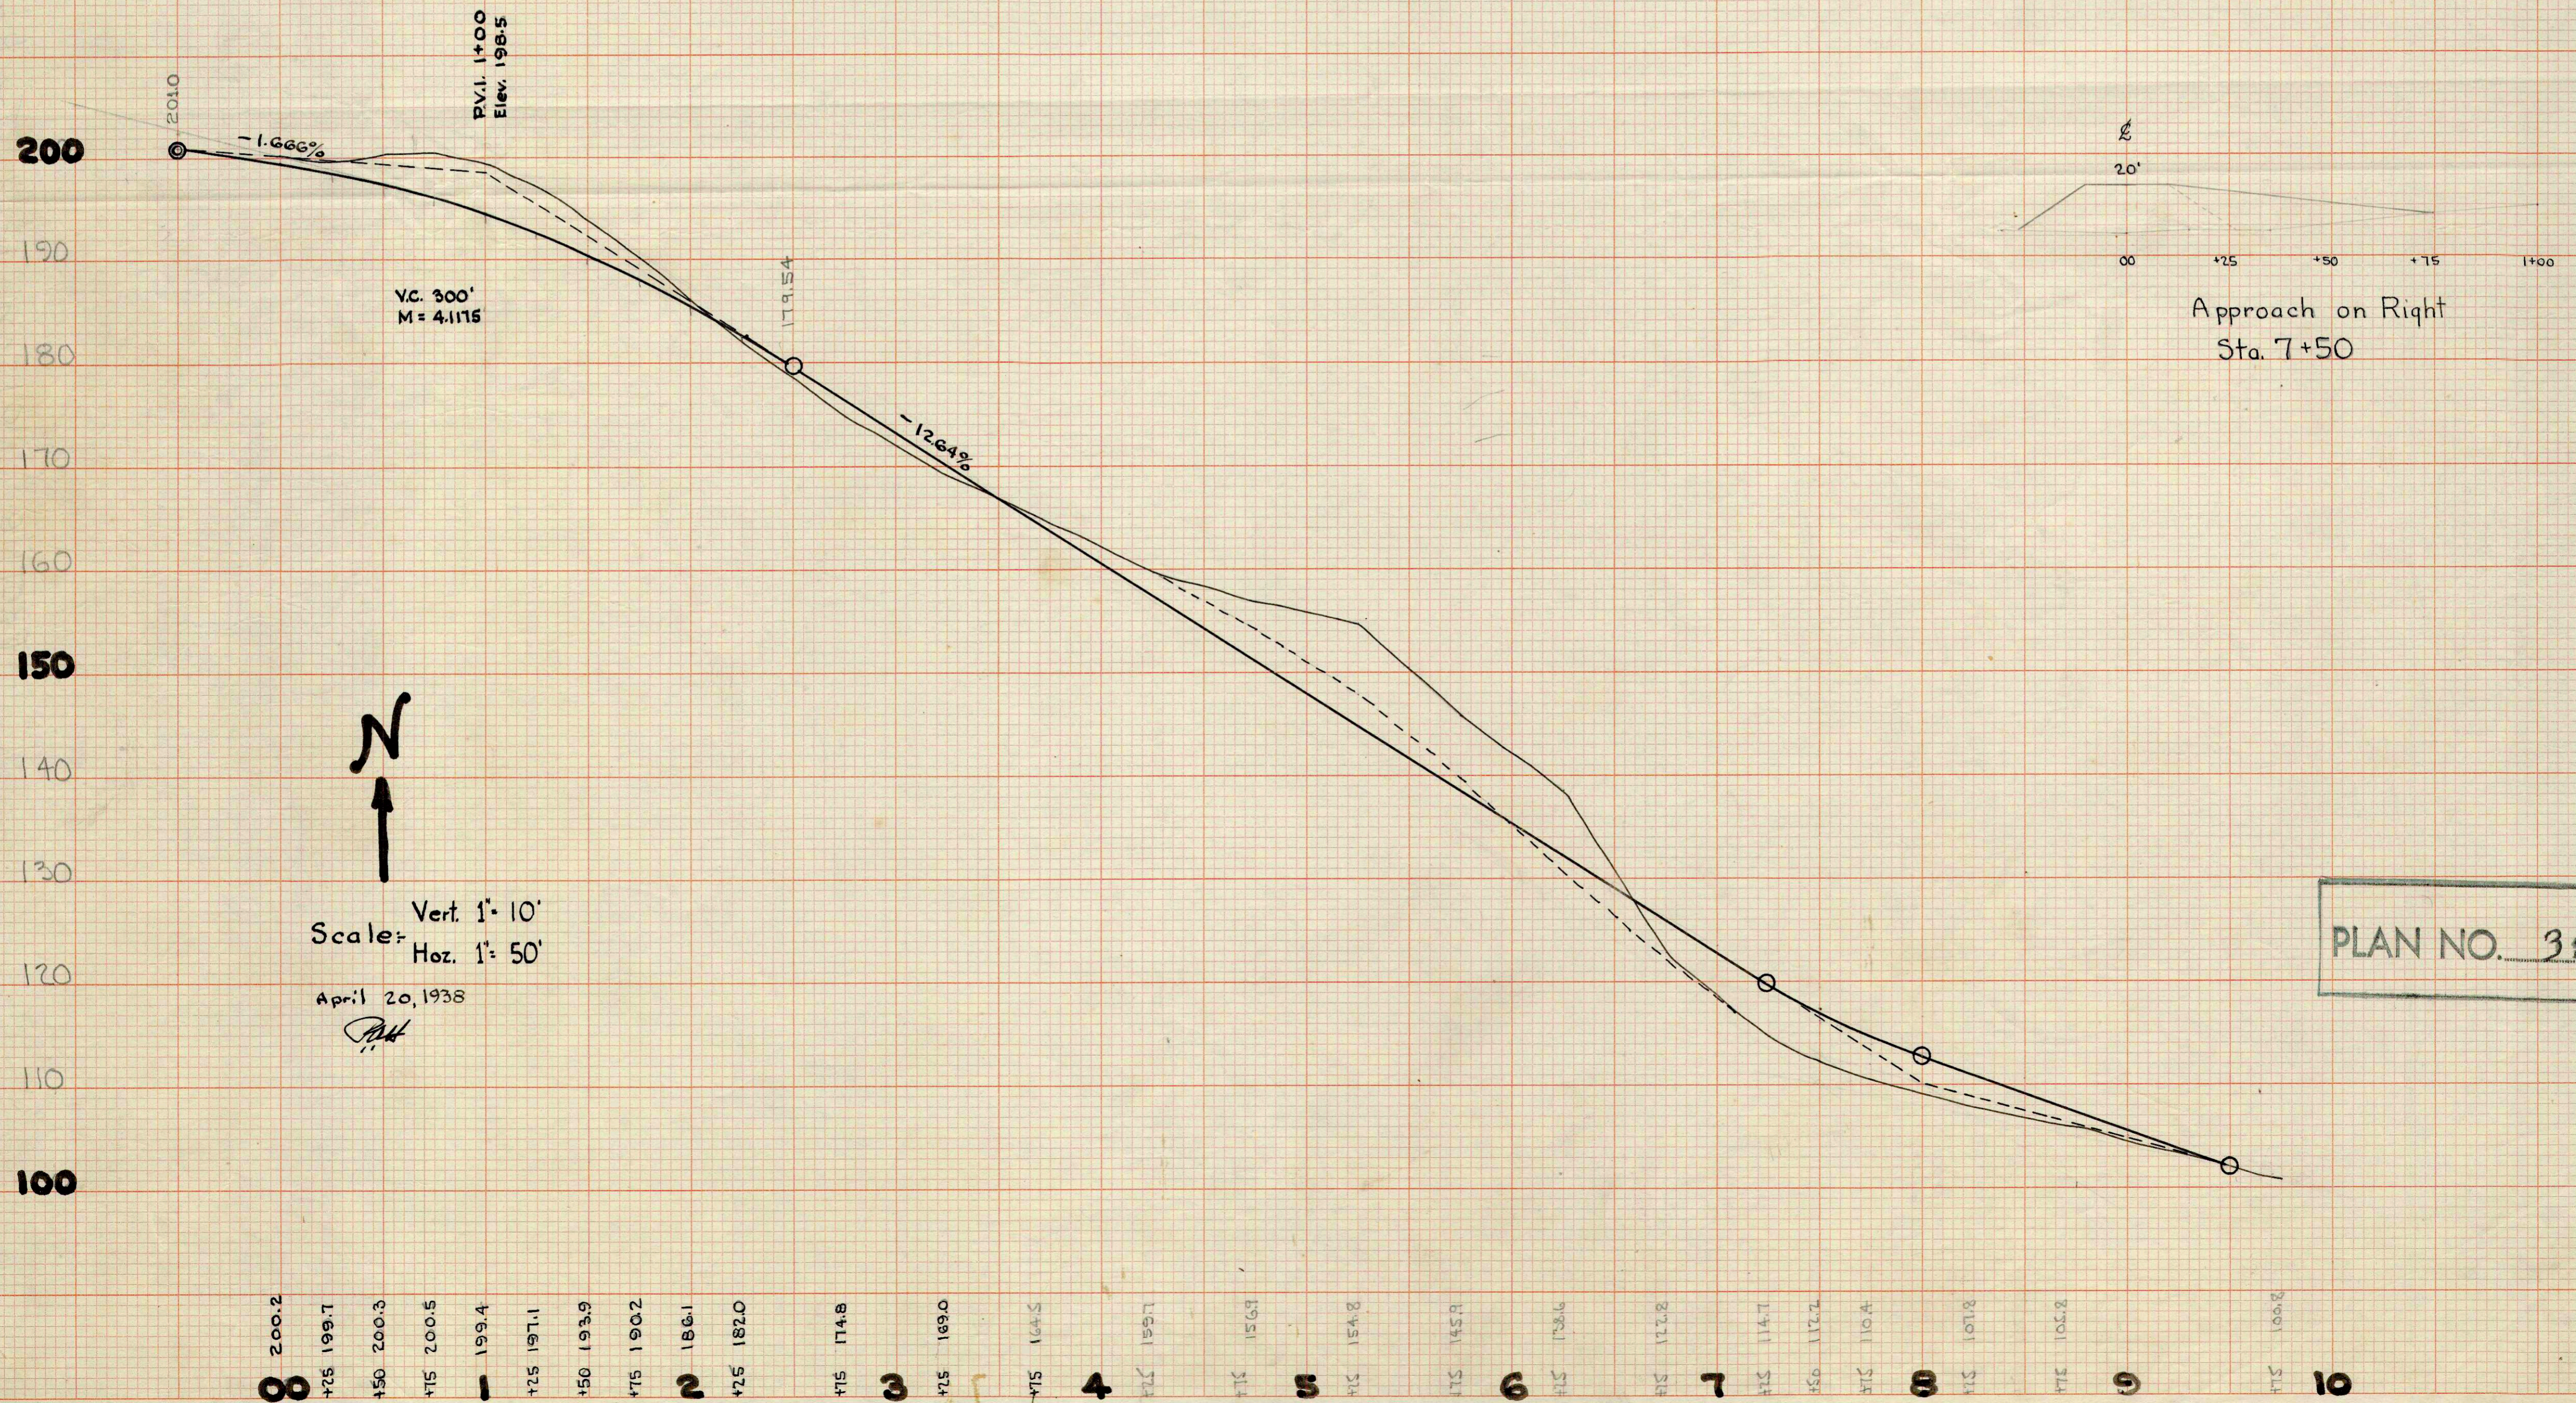

00 200.2  
 +25 199.7  
 +50 200.3  
 +75 200.5  
 +100 199.4  
 +125 197.1  
 +150 193.9  
 +175 190.2  
 2 186.1  
 +25 182.0  
 +50 174.8  
 3 169.0  
 +75 164.5  
 4 159.7  
 +100 156.9  
 5 154.8  
 +125 148.9  
 6 138.6  
 +150 121.2  
 +175 114.7  
 7 109.4  
 +200 101.1  
 8 107.8  
 +225 105.2  
 9 100.1  
 +250 91.4  
 10 81.4

N  
 ↑  
 Scale: Vert. 1" = 10'  
 Horz. 1" = 50'  
 April 20, 1938  
*[Signature]*

PLAN NO. 38