


PLAN
52

PROFILE

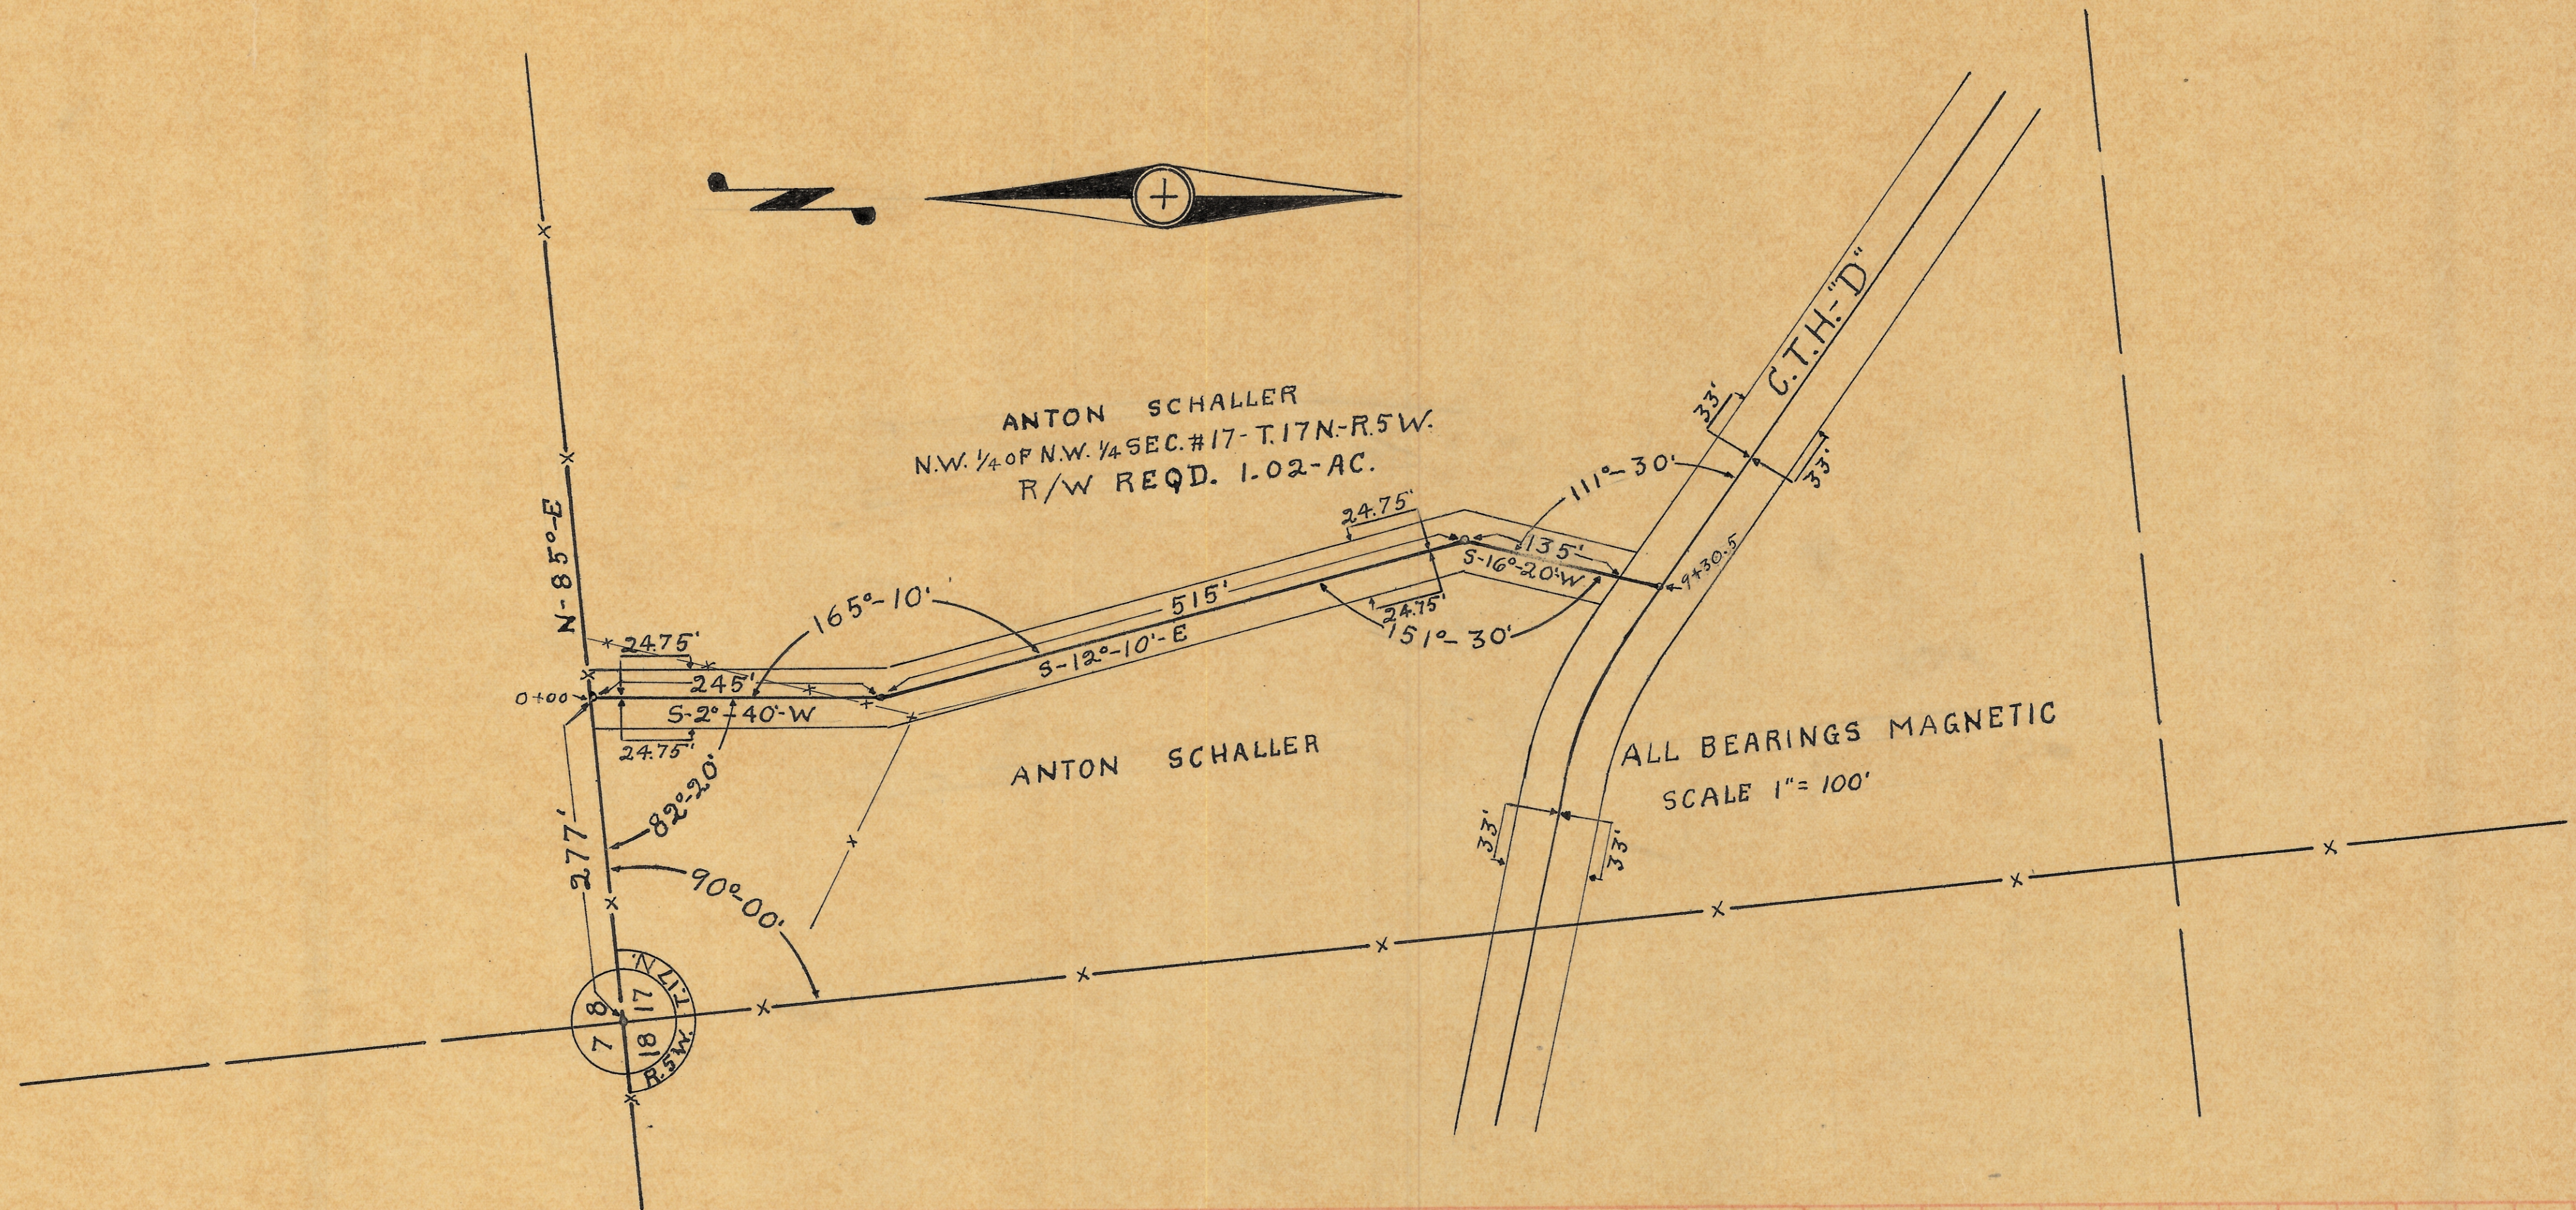

PLAN NO. 40