



3-3053
3-3053
E.N.D.
D.C.

55

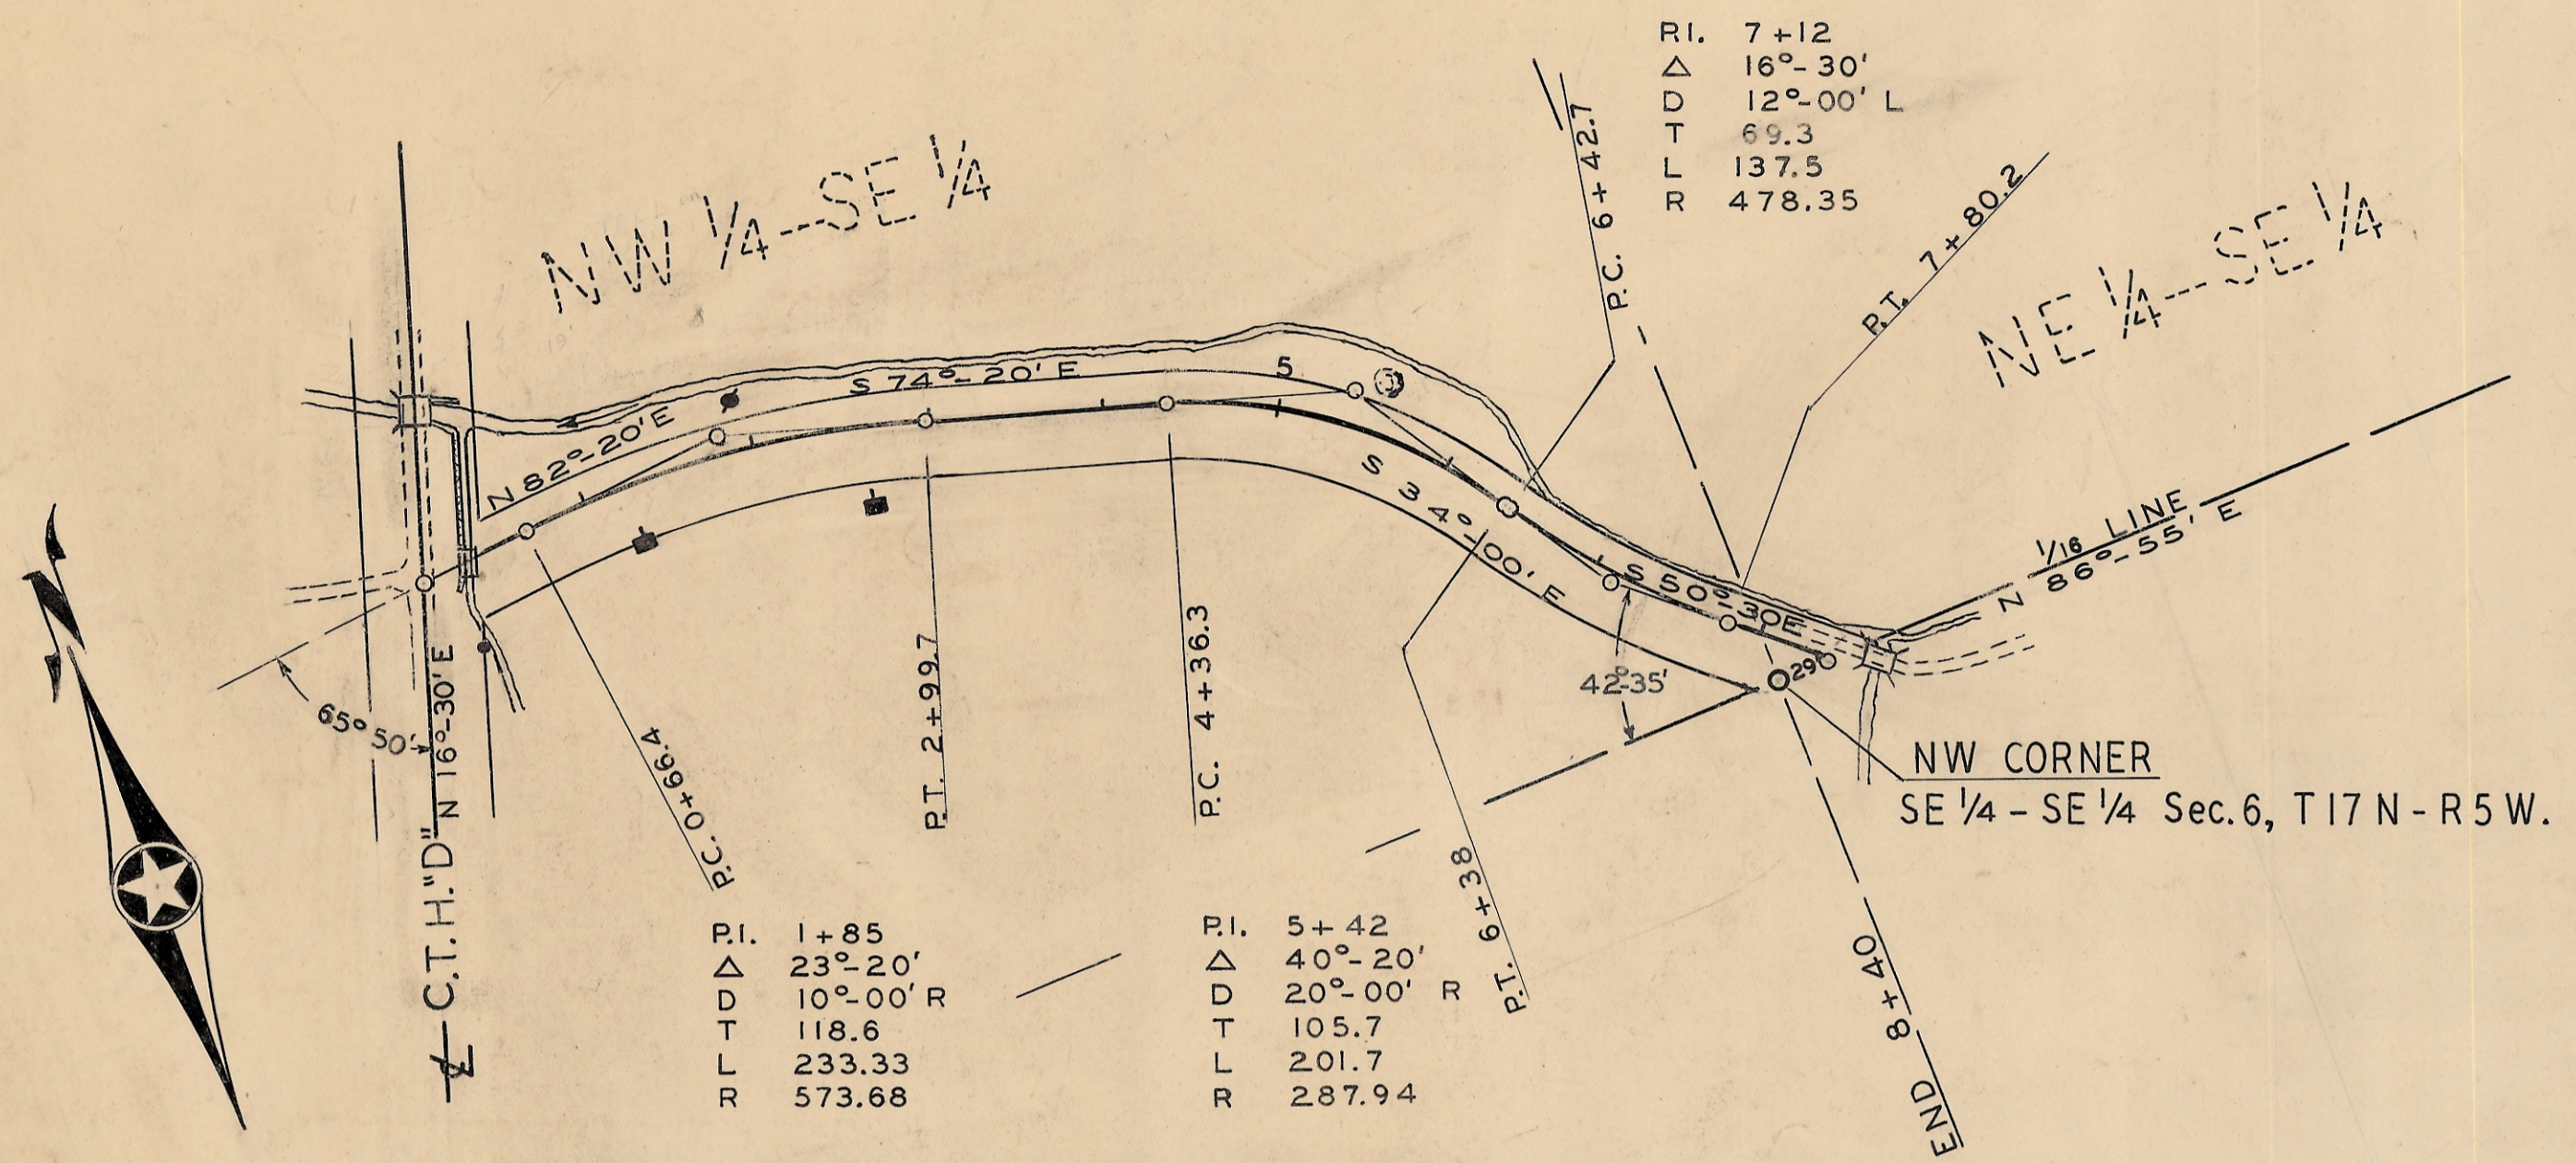

CARLTON and OLGA FRENG
 N 1/2 - SE 1/4 Sec. 6, T17N-R5W.
 R/W Req'd. 0.609 Acres.

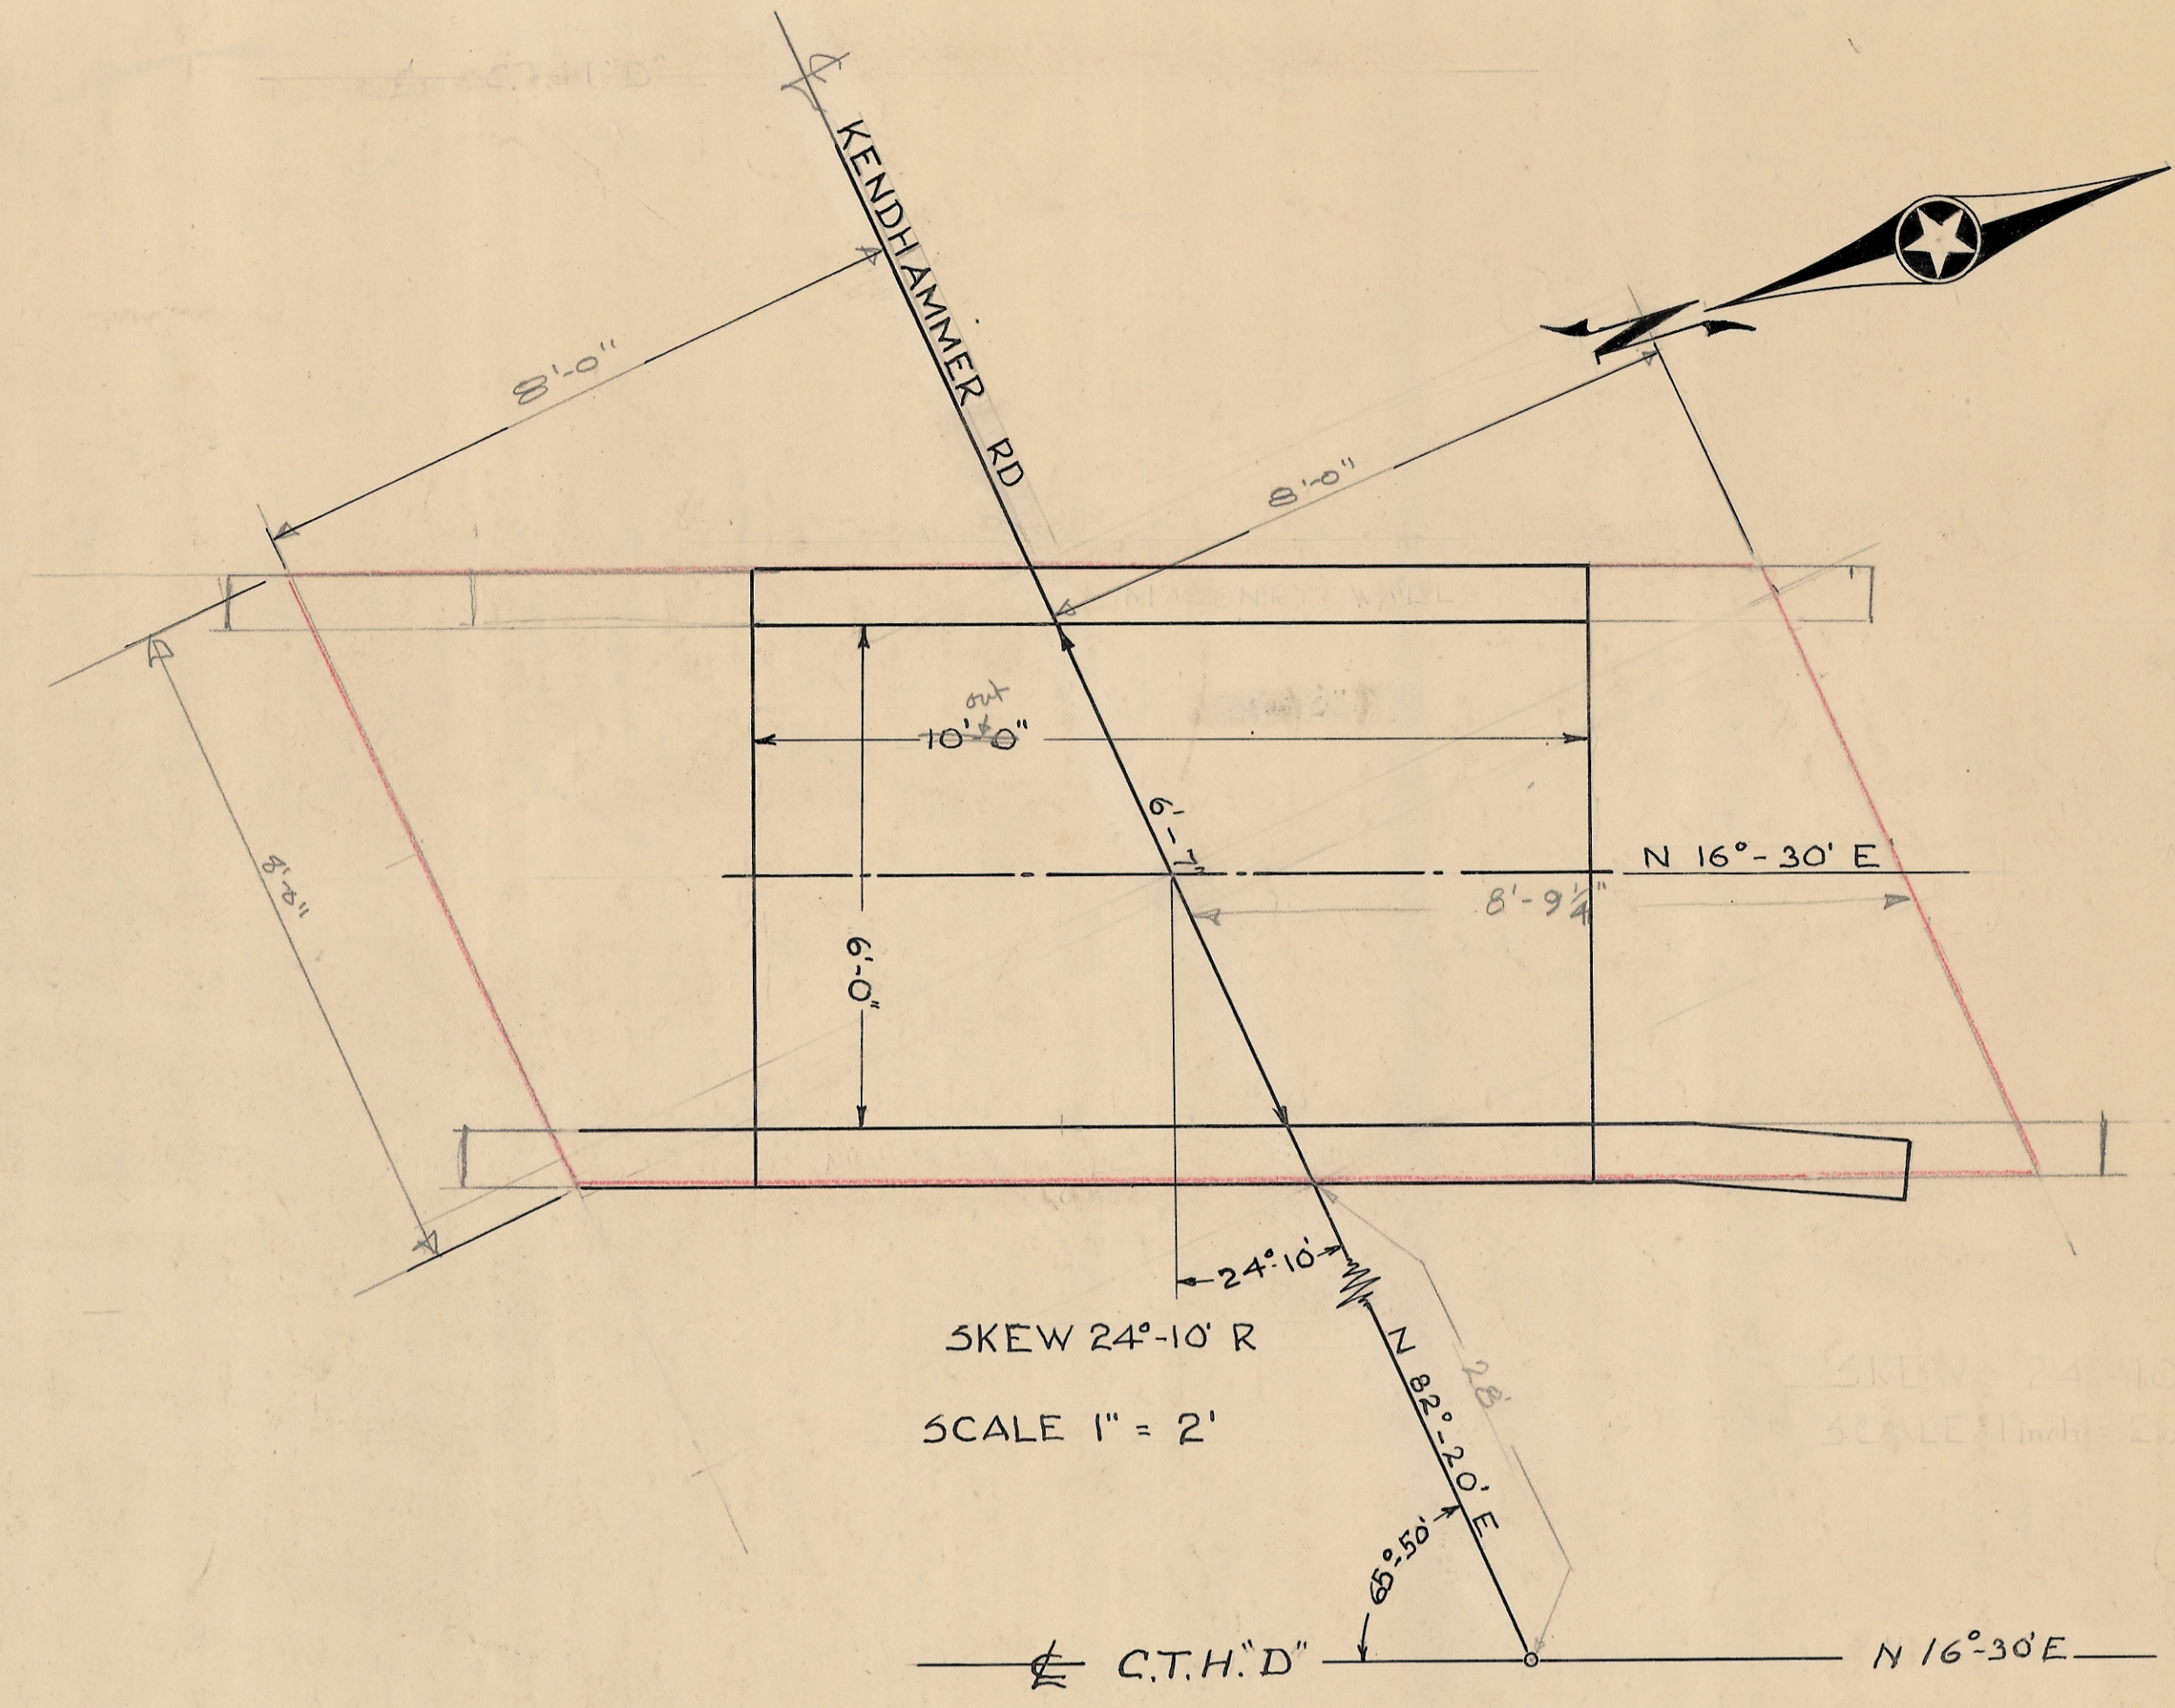

PLAN NO. 43