

WILLIAM HANSON RD.
 East from C.T.H. "E" BURNS
 Line Book 55 5-2-55 Ar. 5-3-55
 Level Book 56 5-2-55 5-3-55
 R/W: 3 rds. 24.75 wide

PI. 3+59.7
 Δ 27°-30'
 D 20°-00' L
 T 70.5
 L 137.5
 E 8.5
 R 287.94

0-55 =
 41+20 on C.T.H. "E"

0+00
 Δ 18°-25' L

2+10
 C.G.M.C.
 60' x 26'

N 87°-00' E

C.T.H. "E"
 374°-35' E

PC. 2+85.2
 PA. N 5°-15' W
 PT. 4+22.7

N 79°-30' E


110
 100

-55 0 1 2 3

PI. 42+00
 Δ 63°-10'
 D 26°-00' R

Center Section
 Sec. 5 T17N R5W
 SE Cor.
 SE 1/4 - NW 1/4

1/4 LINE

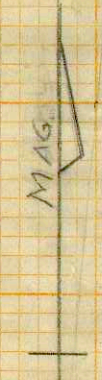

PLAN 45

BURNS

WILLIAM HANSON RD.