


ROBERT HANSON
S.E. 1/4-NW 1/4
SEC. 1, T17N, R5W


ROBERT HANSON
NW 1/4-NW 1/4
SEC. 1, T17N, R5W

OLAF S. & MYRTLE O. BREWICK.
NE 1/4-NW 1/4
SEC. 1, T17N, R5W

WILLIAM & LUCILLE YOUNGBLOOD
SE 1/4-SW 1/4
SEC. 36, T18N, R5W

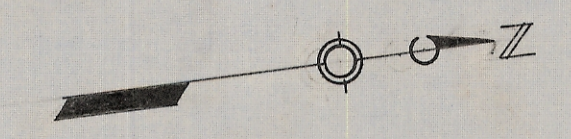


PLAN
DESIGNED
P.L.M.
R.E.B.
9-2-63
9-2-63
NOTE BOOK
NO. 38
ALIGNED
CHECKED
BY

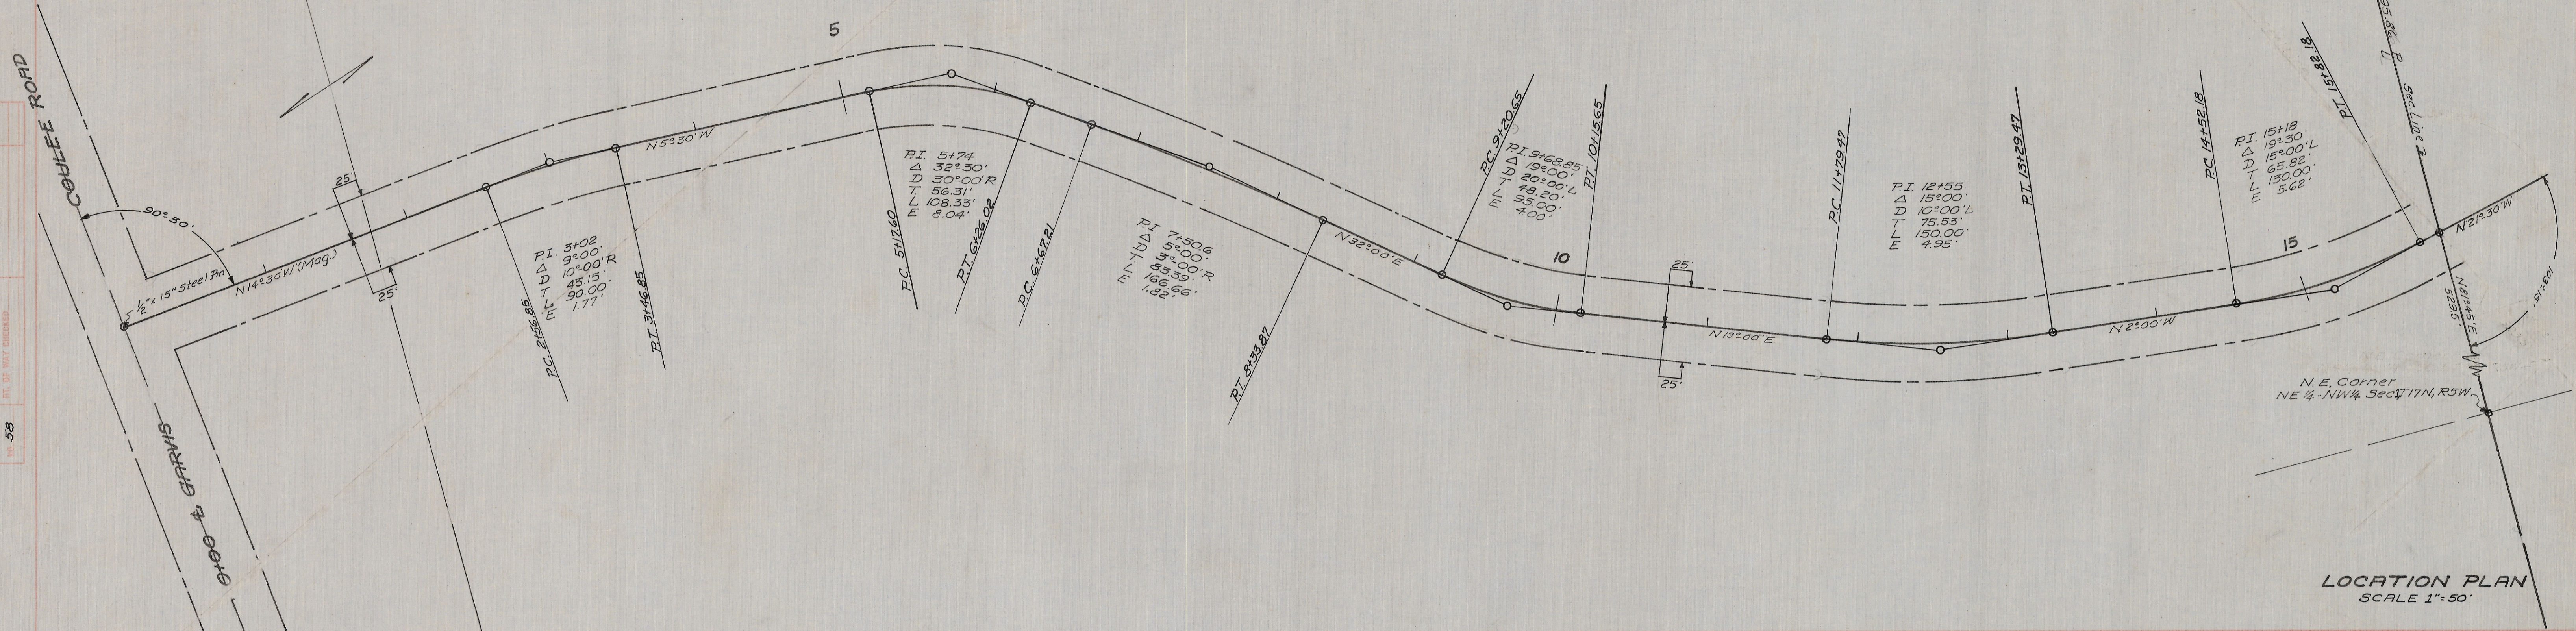

LOCATION PLAN
SCALE 1"=50'

PROFILE
DESIGNED
P.L.M.
R.E.B.
9-2-63
9-2-63
NOTE BOOK
NO. 37
GRADES
CHECKED
BY

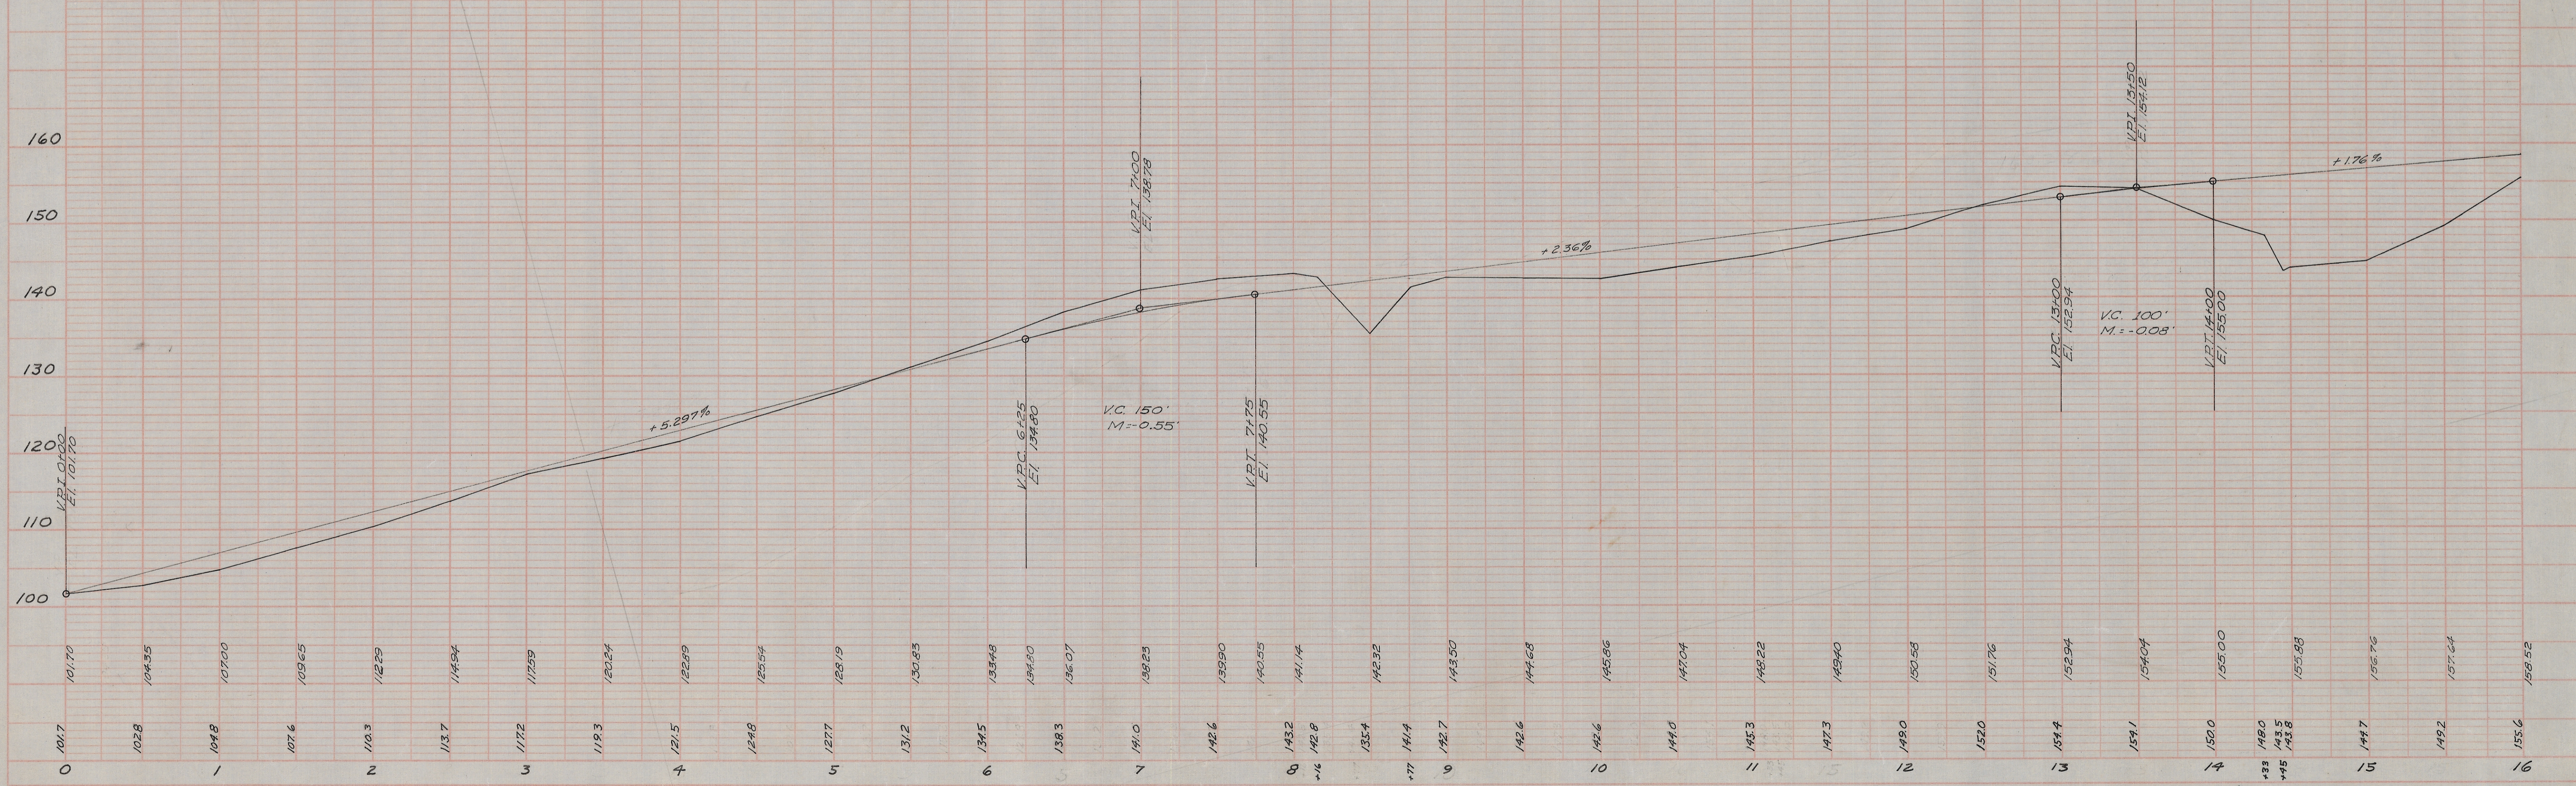

BREWICK ROAD

BURNS

SHEET 1 OF 1

PLAN NO. 371

PLATE 1-PI AN PROFILE & E.A. STANDARD
THE FREDERICKS PEST CO., Chicago