


PLAN
 SURVEYED: 10/1/74
 PLOTTED: 10/8/74
 R.E.B.
 L.E.H.
 NOTE BOOK ALIGNMENT CHECKED
 No. R-15 RT. OF WAY CHECKED

PROFILE
 SURVEYED: 10/1/74
 PLOTTED: 10/8/74
 R.E.B.
 L.E.H.
 NOTE BOOK GRADES CHECKED
 R.A.'S. NOTED
 STRUCTURE NOTATIONS CHECKED

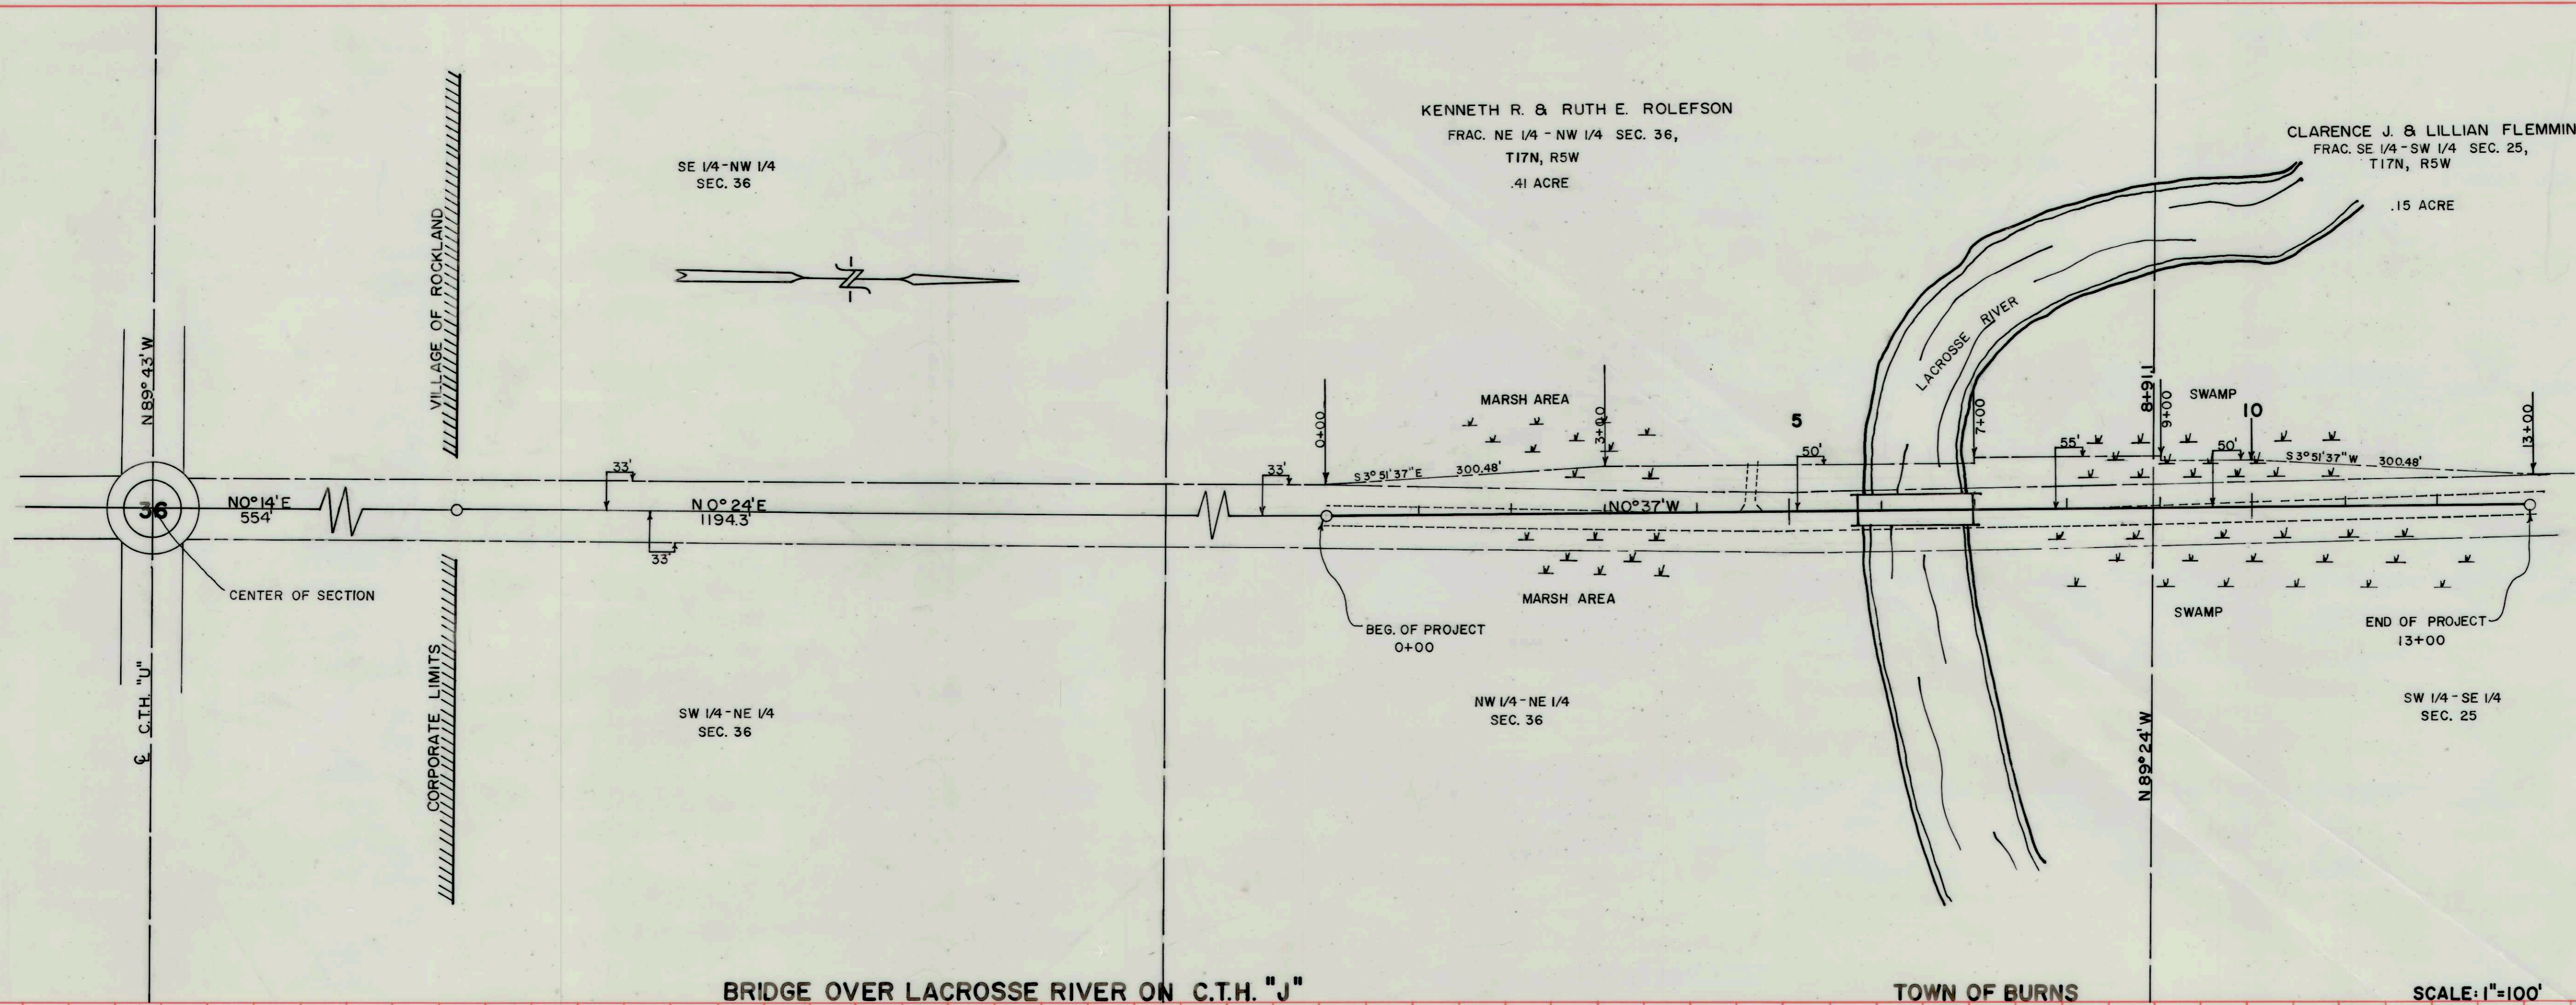


BRIDGE OVER LACROSSE RIVER ON C.T.H. "J"

TOWN OF BURNS

SCALE: 1"=100'

PLAN NO. 483

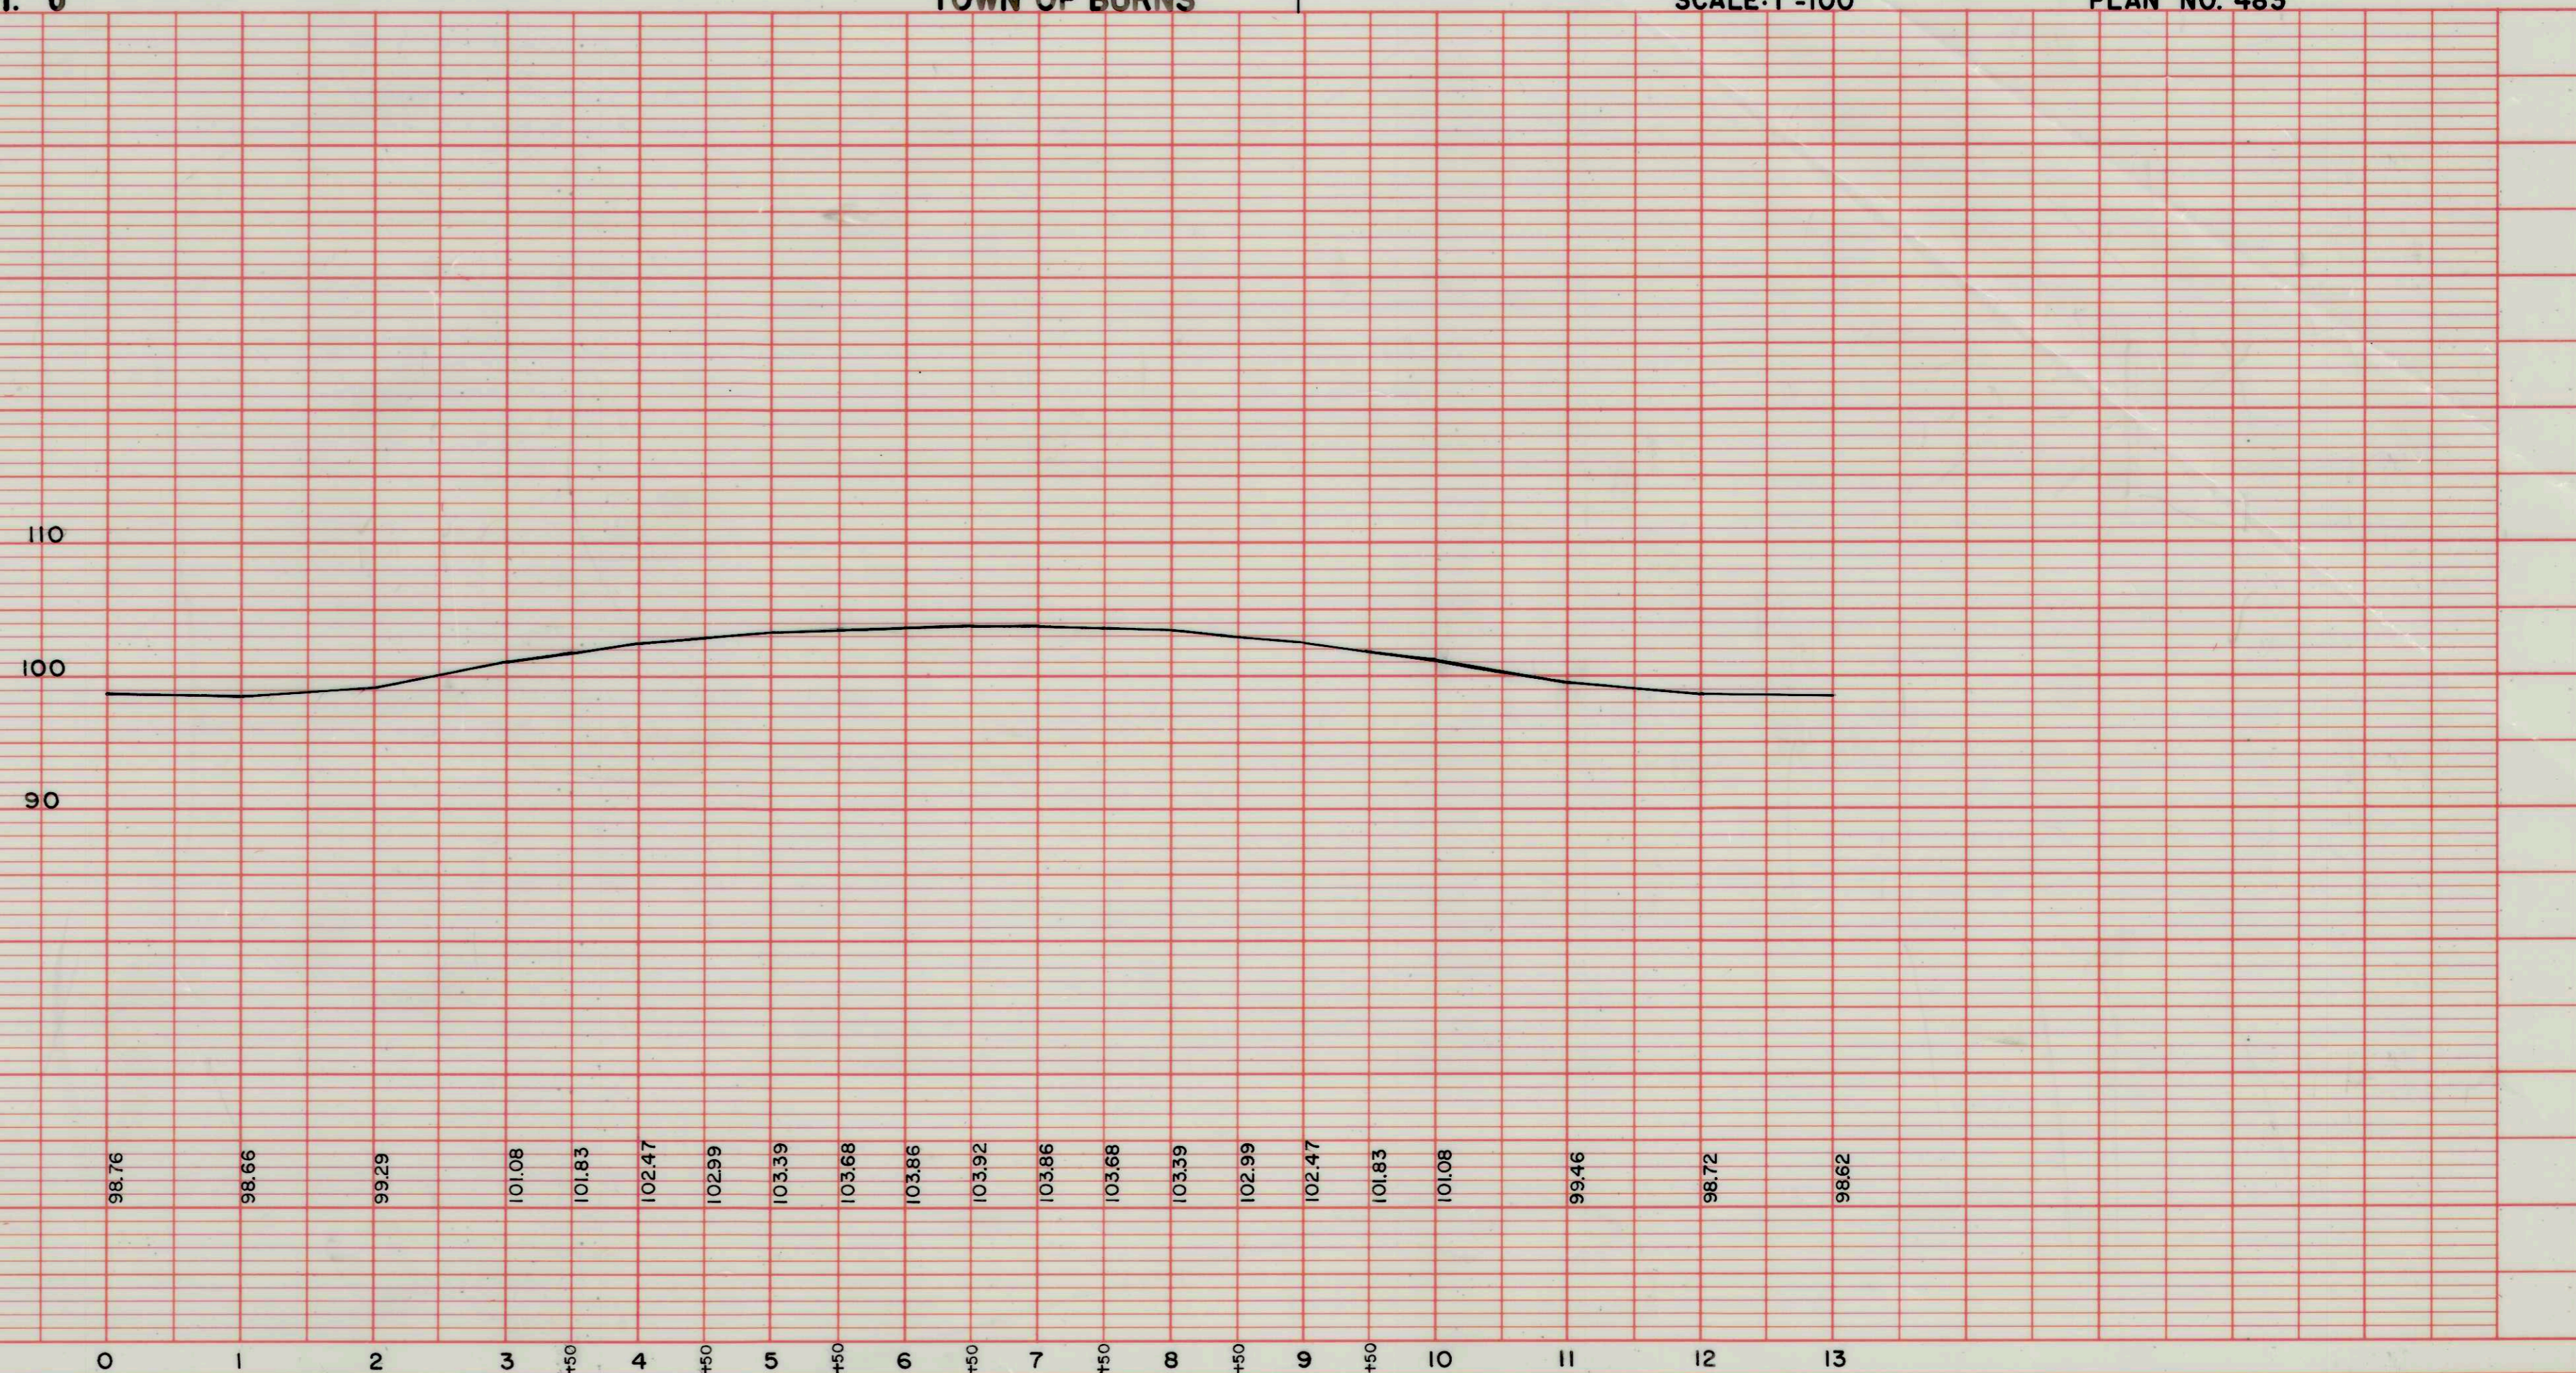

0 1 2 3 4 5 6 7 8 9 10 11 12 13
 98.76 98.66 99.29 101.08 101.83 102.47 102.99 103.39 103.68 103.86 103.92 103.86 103.68 103.39 102.99 102.47 101.83 101.08 99.46 98.72 98.62