
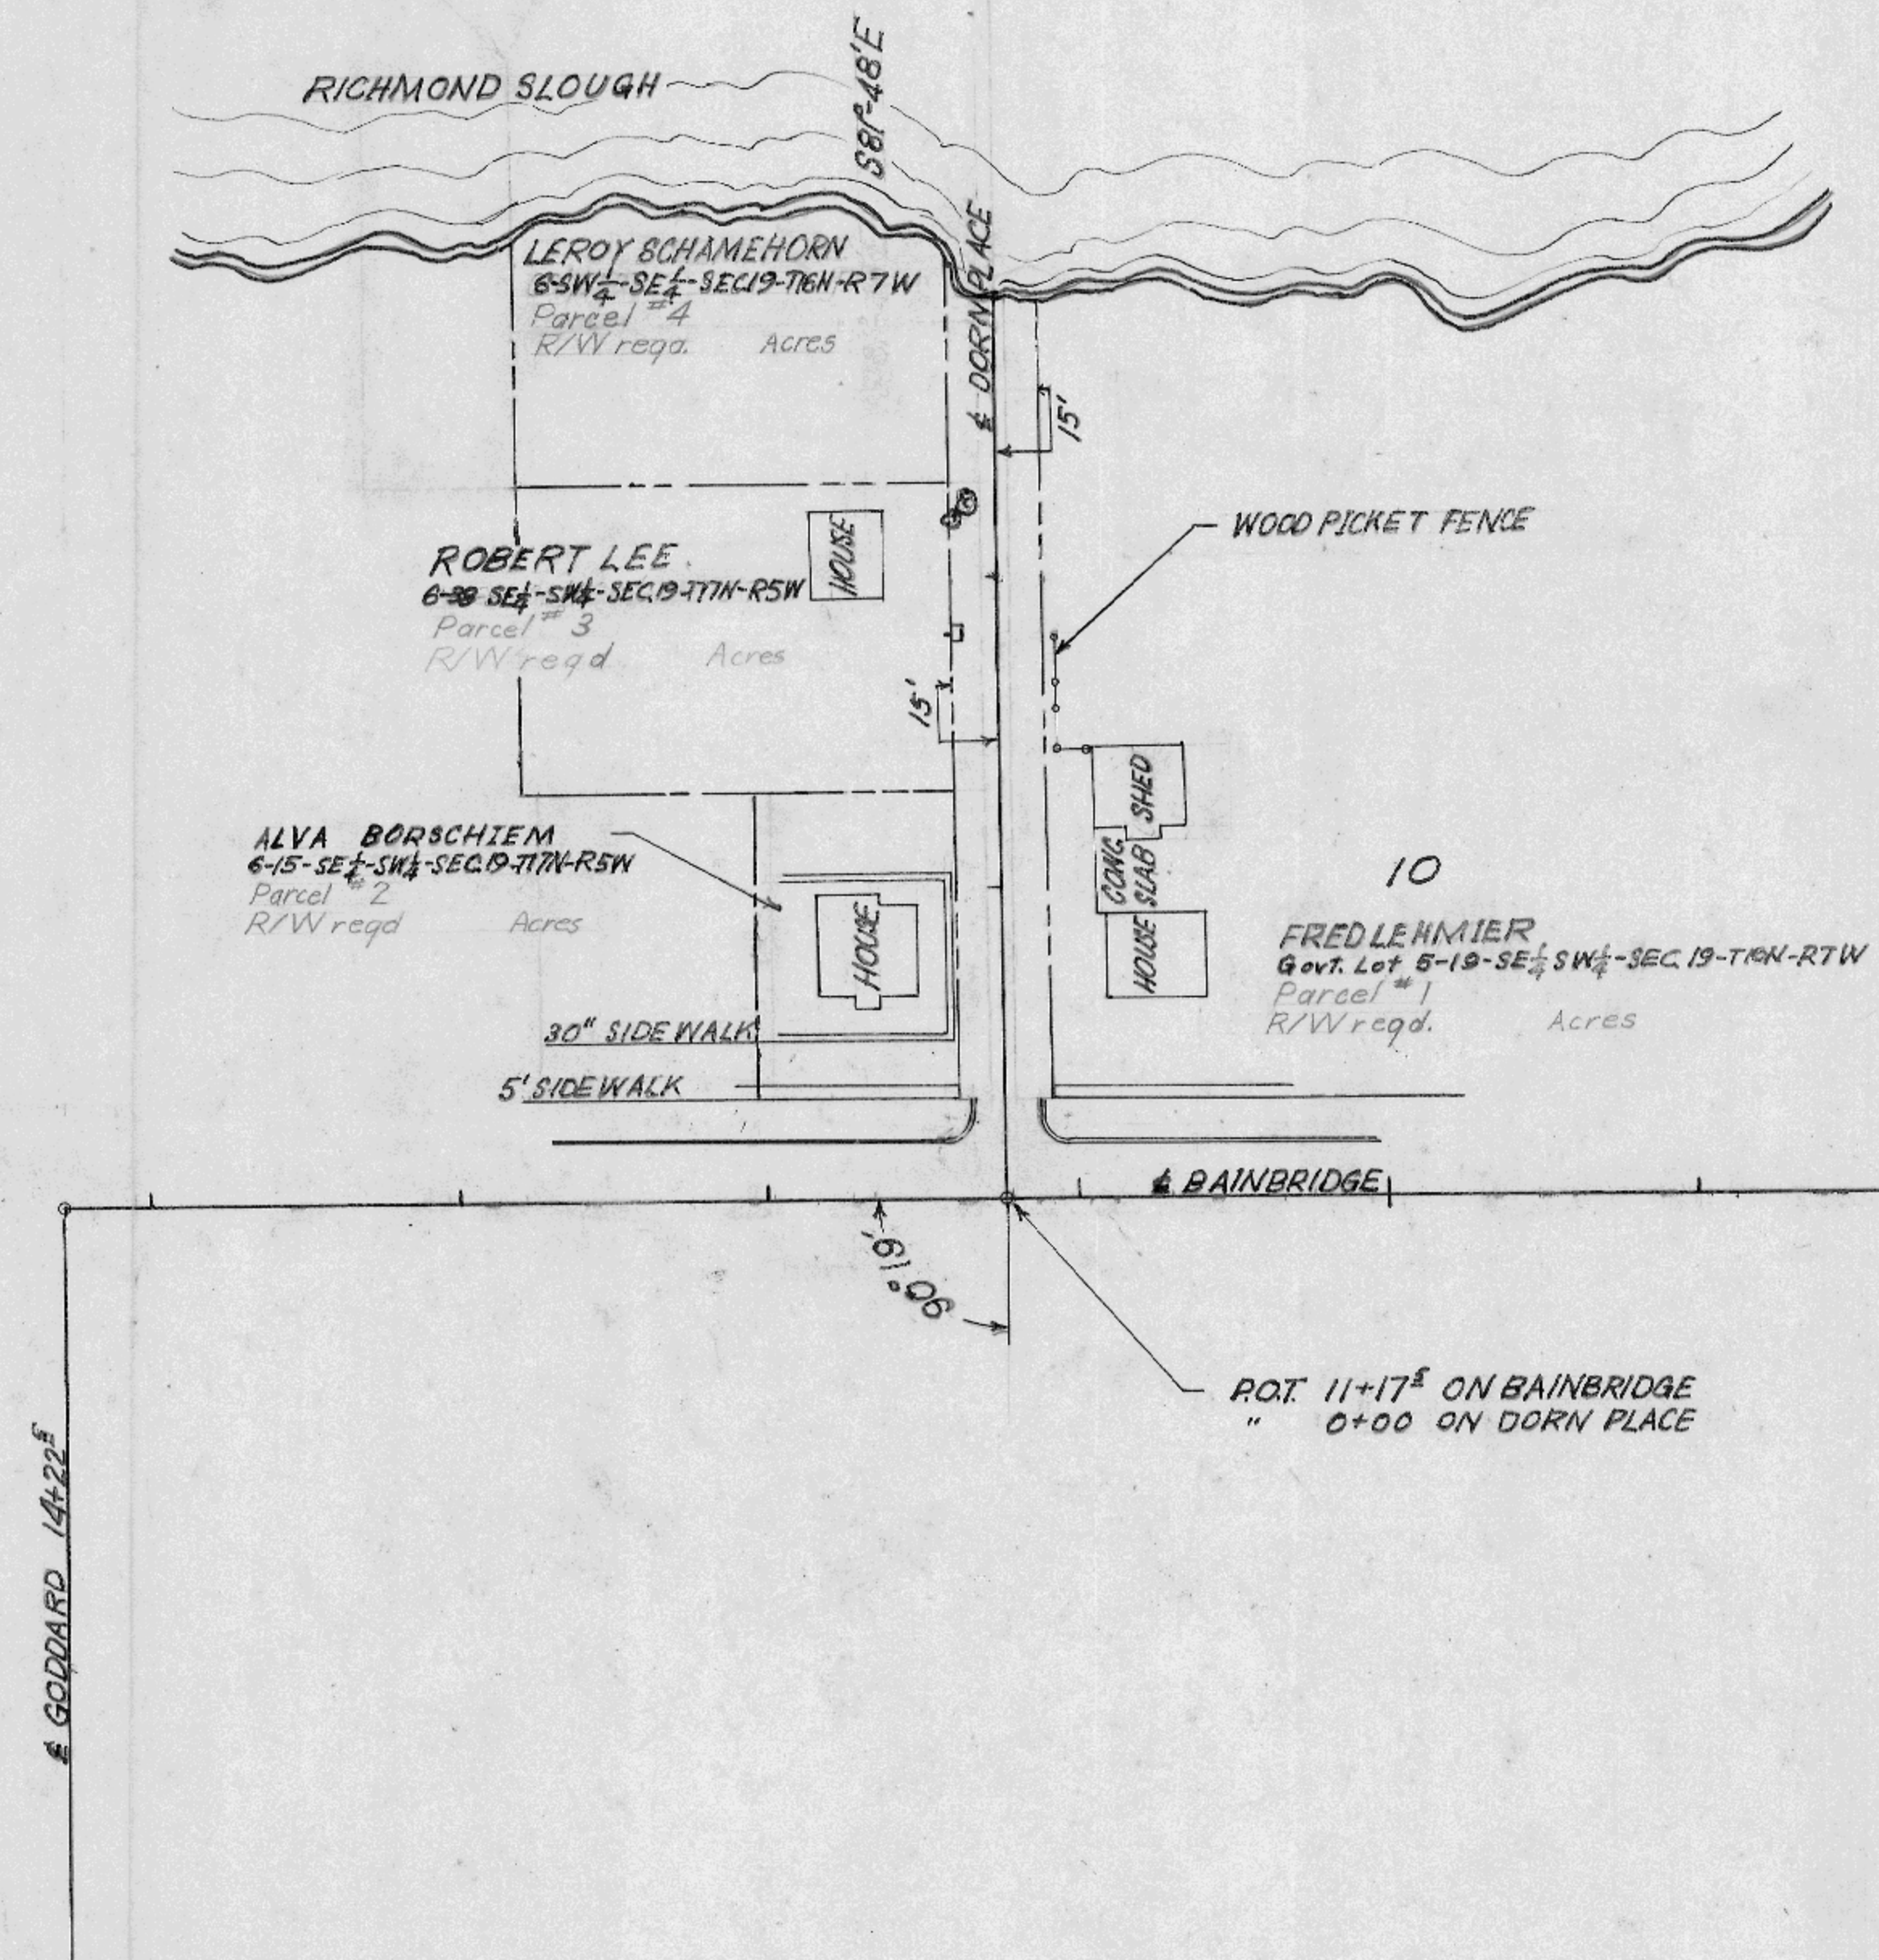


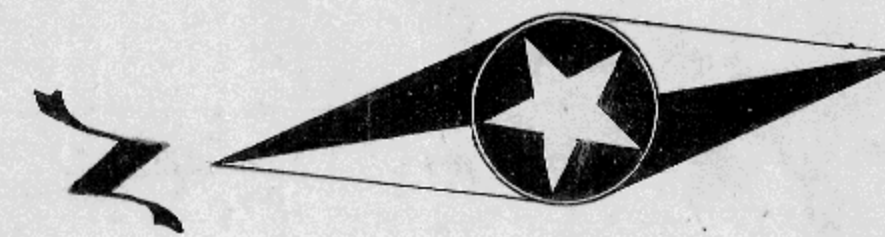

5 N8°36'E 0

LACROSSE COUNTY HIGHWAY DEPARTMENT	
PAUL A. HARTWIG	HIGHWAY COMMISSIONER
ROAD <u>DORN PLACE</u>	TOWN <u>CAMPBELL</u>
SURVEYED BY <u>J.S. MURPHY</u>	DATE <u>8-11-61</u>
FIELD BOOK <u>70</u>	
LEVEL BOOK	
DRAWN BY <u>R.D.N.</u>	DATE <u>8-14-61</u>
SCALE <u>as</u>	1" = 50'
CHECKED BY	DATE
APPROVED BY	DATE