


TOWN OF CAMPBELL


EXTENSION OF USHER STREET

NOTE: PROFILE TAKEN ON AN OFF-SET
15' TO THE LEFT OF CENTERLINE

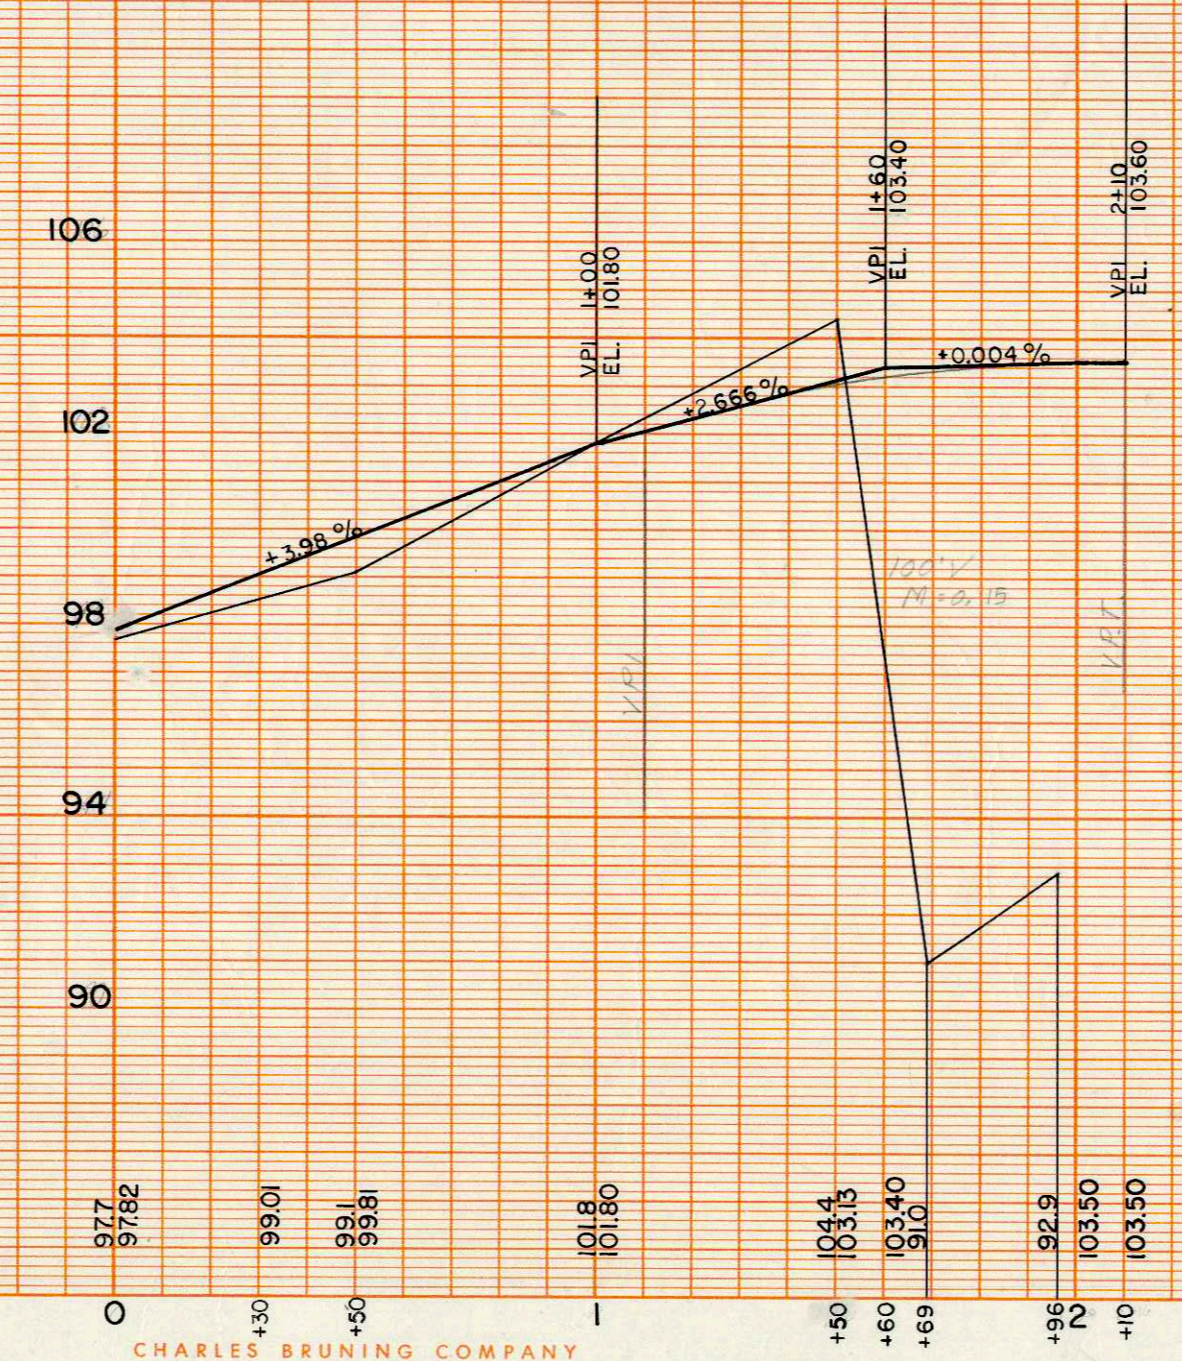


CHARLES BRUNING COMPANY
PROFILE PLATE A
PRINTED IN U.S.A.




PLAN # 517-1

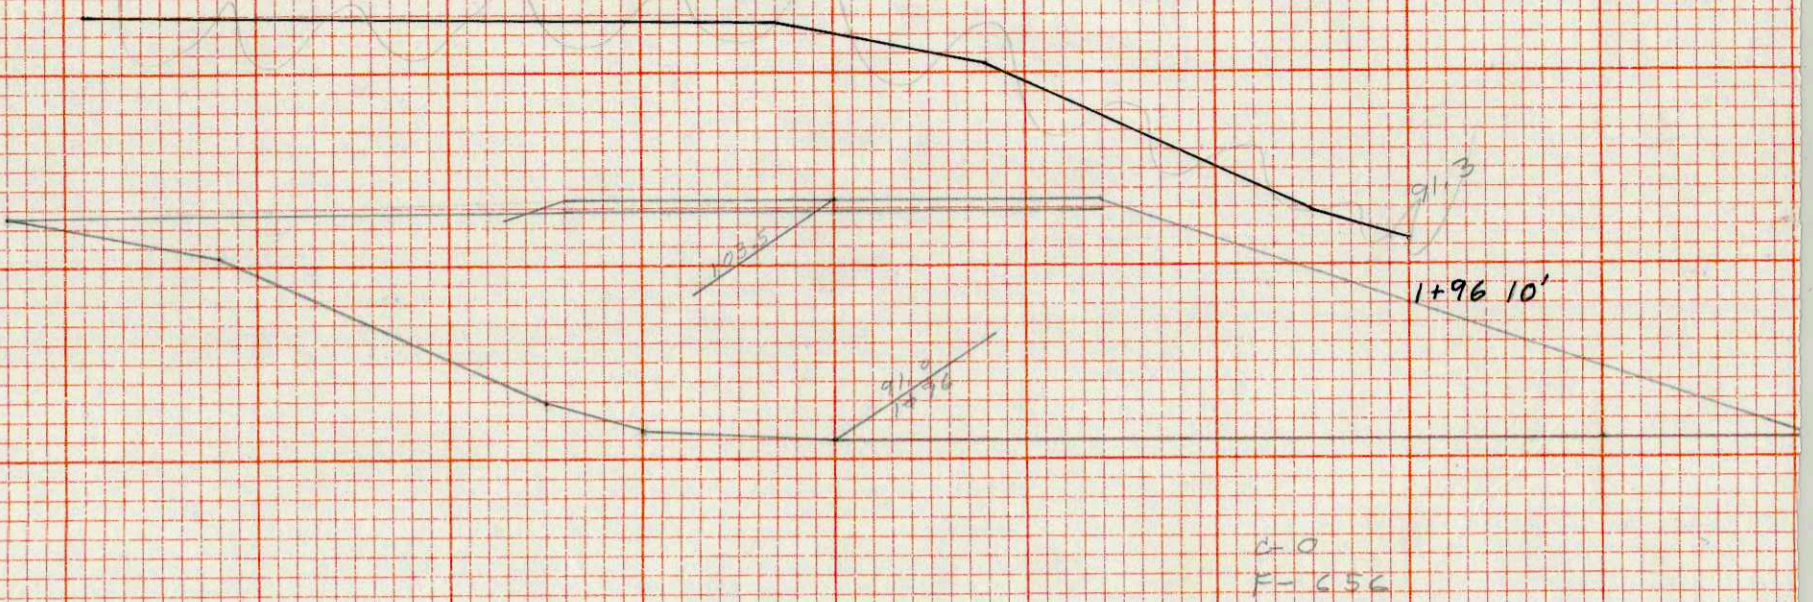

C-0
F-656

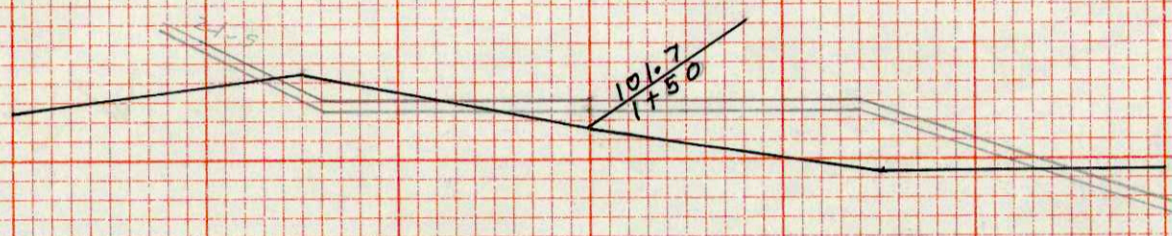

C-10
F-14

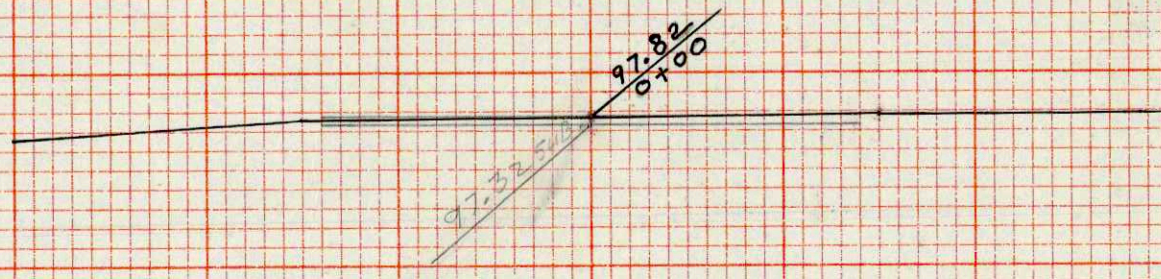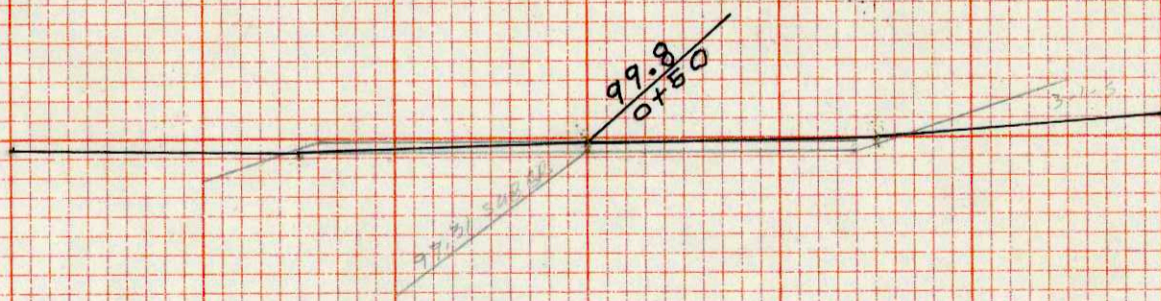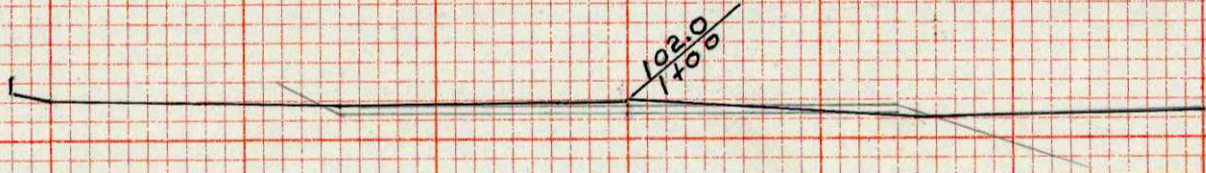

100
90

100
90

2276

2270

2268

2271

2277

1171 1206
21 12180

1171 1206
21 12180

1171 1206
21 12180

3.90%

+2.666%

+0.004%

1171 1206
21 12180
TOP WALL - USE 4" P.C.P.

102.1
5.0
107.1

108.6
5.0
113.6

4.75
5.80
10.55

108.6
5.0
113.6

108.6
5.0
113.6

108.6
5.0
113.6

108.6
5.0
113.6

108.6
5.0
113.6



1171 1206
21 12180
TOP FILL