

PROJECT -- GRADING, CURB & GUTTER
NO. -- SANITARY SEWER

LOCATION -- SUSAN PLACE
BAUMGARTNER THIRD ADDITION
TOWN OF CAMPBELL

RESOLUTION -- DATE -- 6-5-92

ENGINEERING DEPT.
CITY OF LA CROSSE, WIS.

FIELD BOOK	SURVEYED	BY	DATE
	PRELIMINARY		5-1982
NUMBER	DRAWN	FINAL	
	CHECKED		
	APPROVED		
	REVISIONS		

SHEET NO. -- 1 TOTAL SHEETS -- 1

SCALE -- 1" = 20' H.
1" = 4' V.

ORIGINAL SURVEY	SURVEYED	BY	DATE
NOTE BOOK	PLOTTED		
NO.	TEMPLATE		
	AREAS		
	CHECKED		

FINAL SURVEY	SURVEYED	BY	DATE
NOTE BOOK	PLOTTED		
NO.	TEMPLATE		
	AREAS		
	CHECKED		


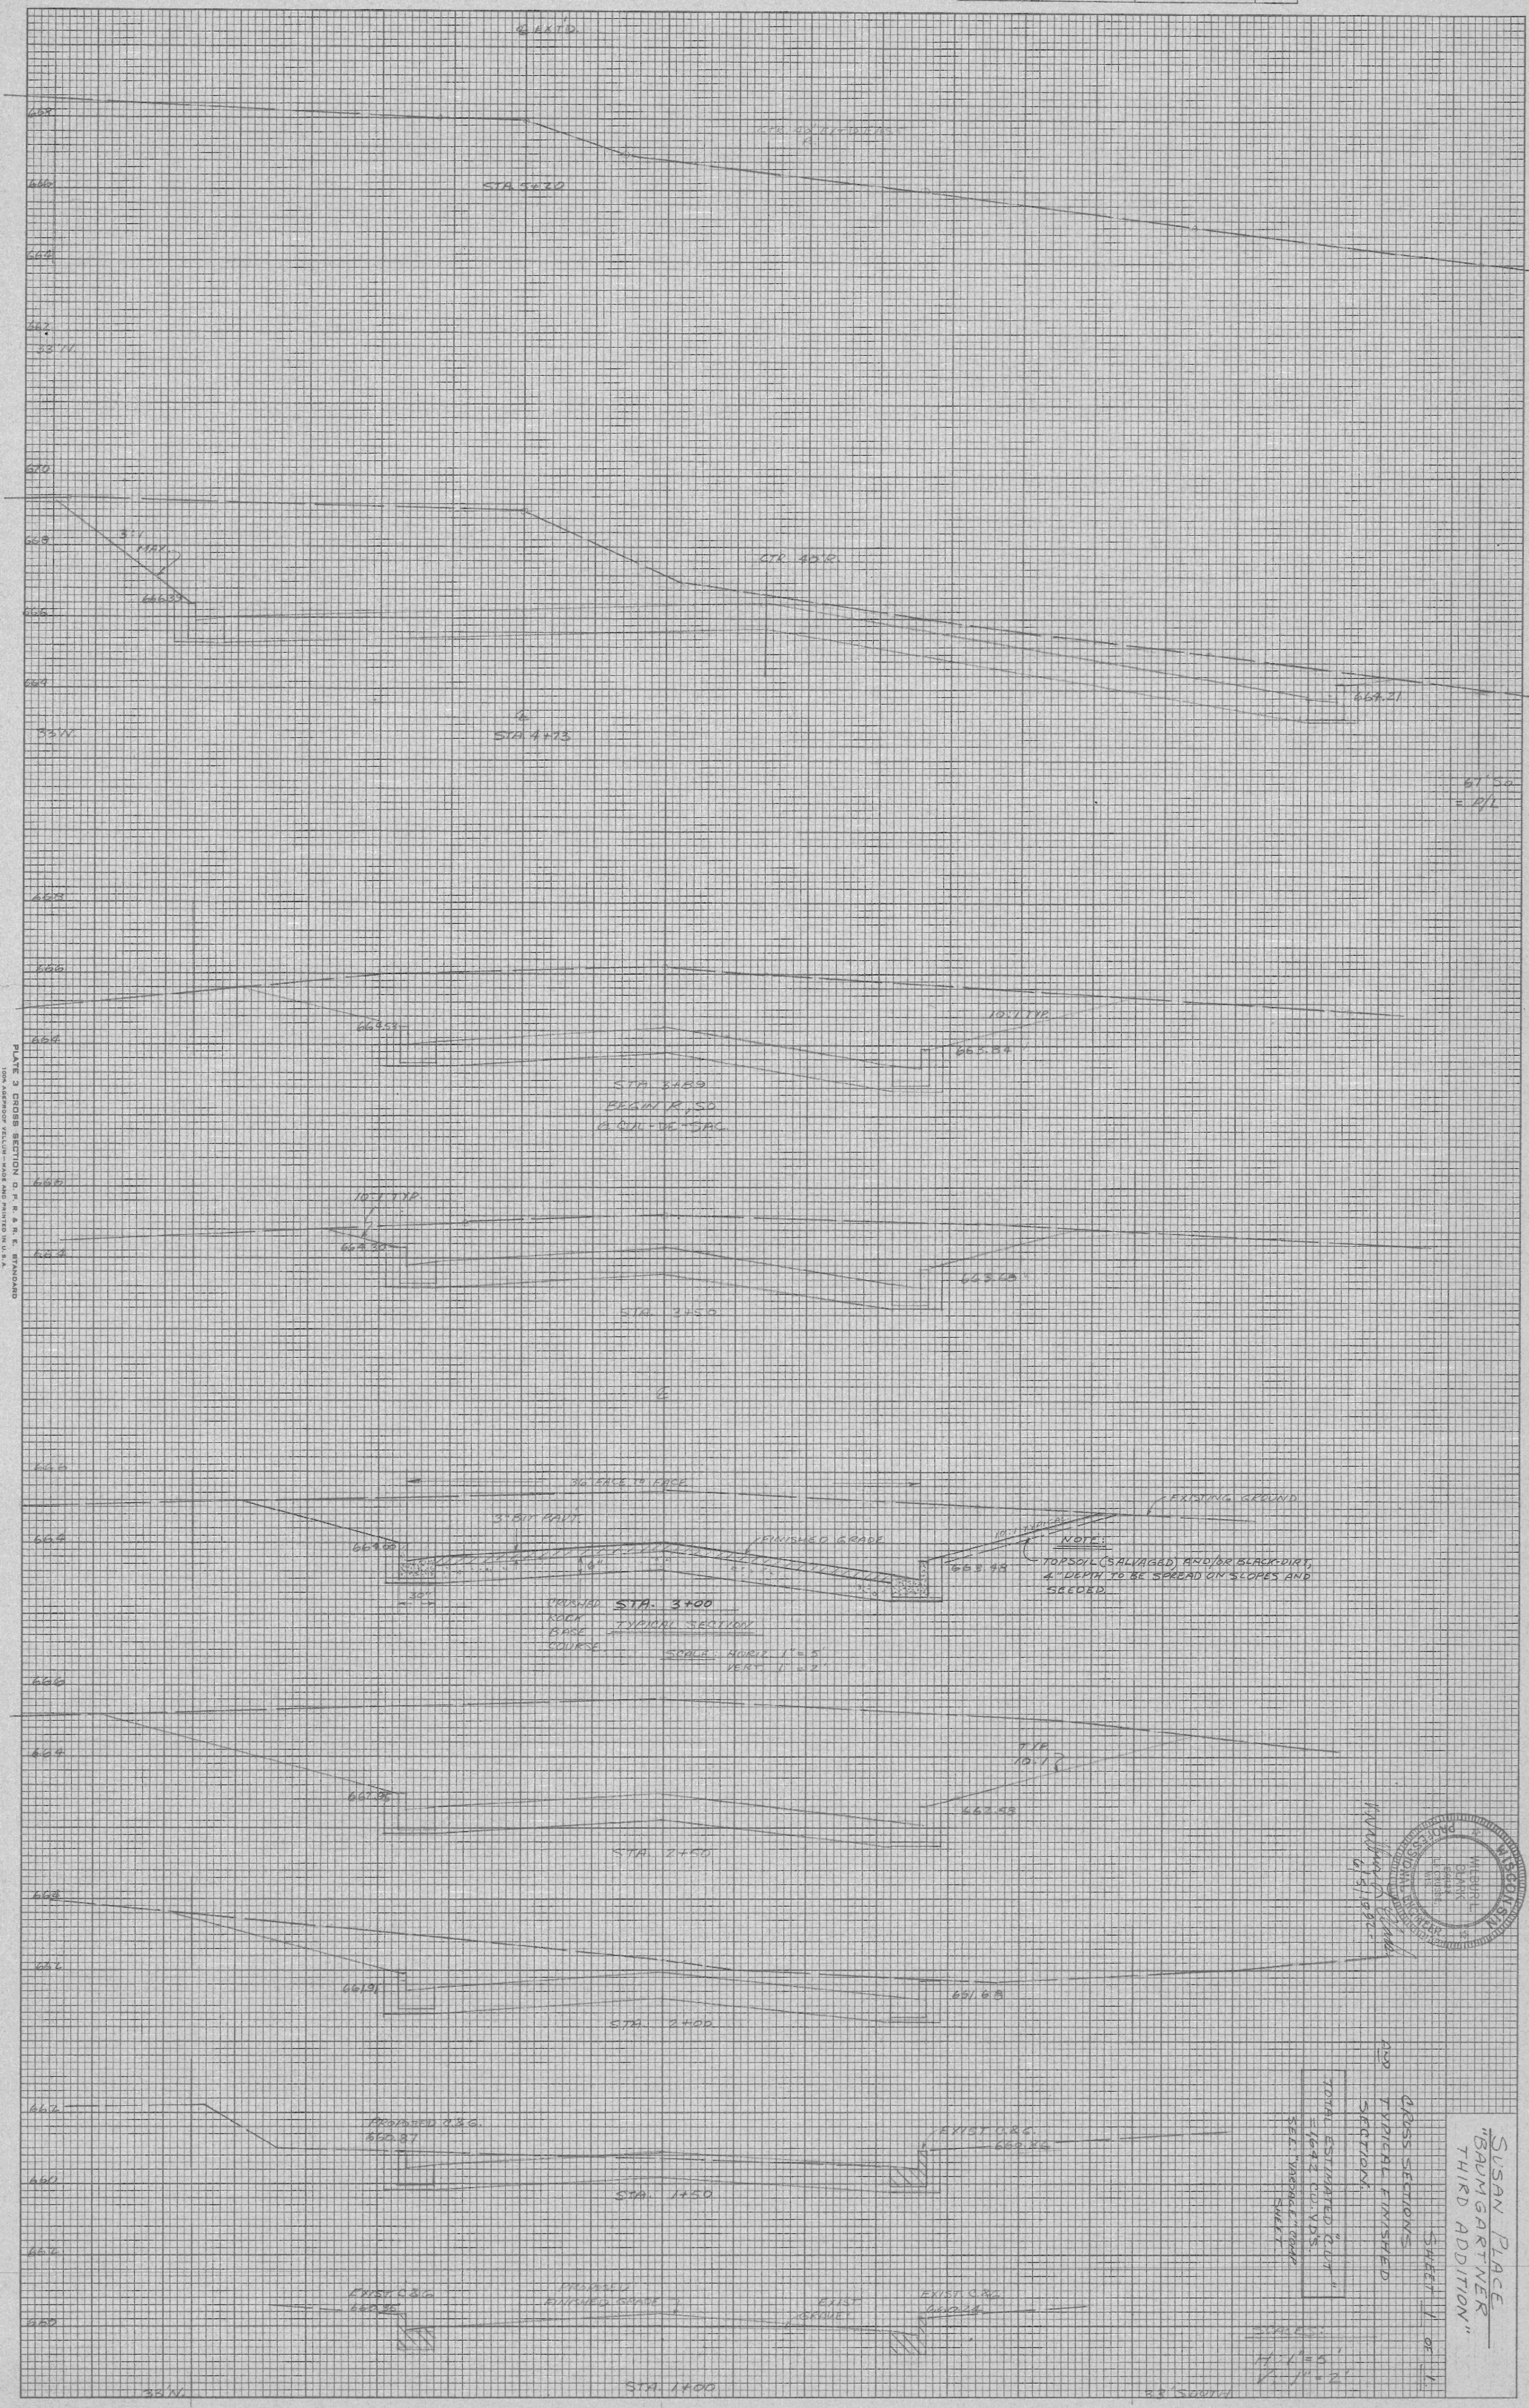


PLATE 3 CROSS SECTION D. R. R. & E. RAILROAD
 100% ADJUSTED VOLUMES AND AMOUNT IN U.S.A.
 EUGENE DETZNER CO.

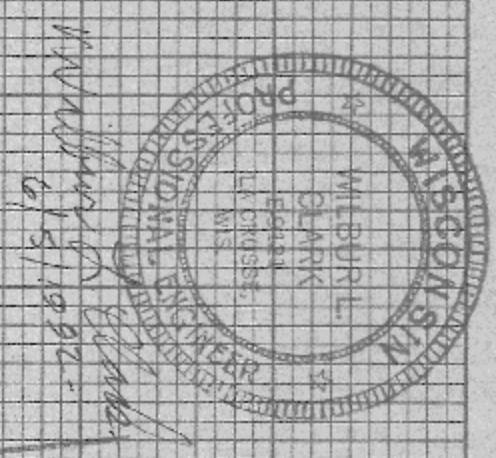

SHEET 1 OF 1
 SUSAN PLACE
 "BAUNGARTNER"
 THIRD ADDITION
 CROSS SECTIONS
 TYPICAL FINISHED
 SECTIONS
 TOTAL ESTIMATED CUBIC YARDS
 = 1042 CUBIC YARDS
 SET: "ROADS & GRADES"
 SHEET 1