
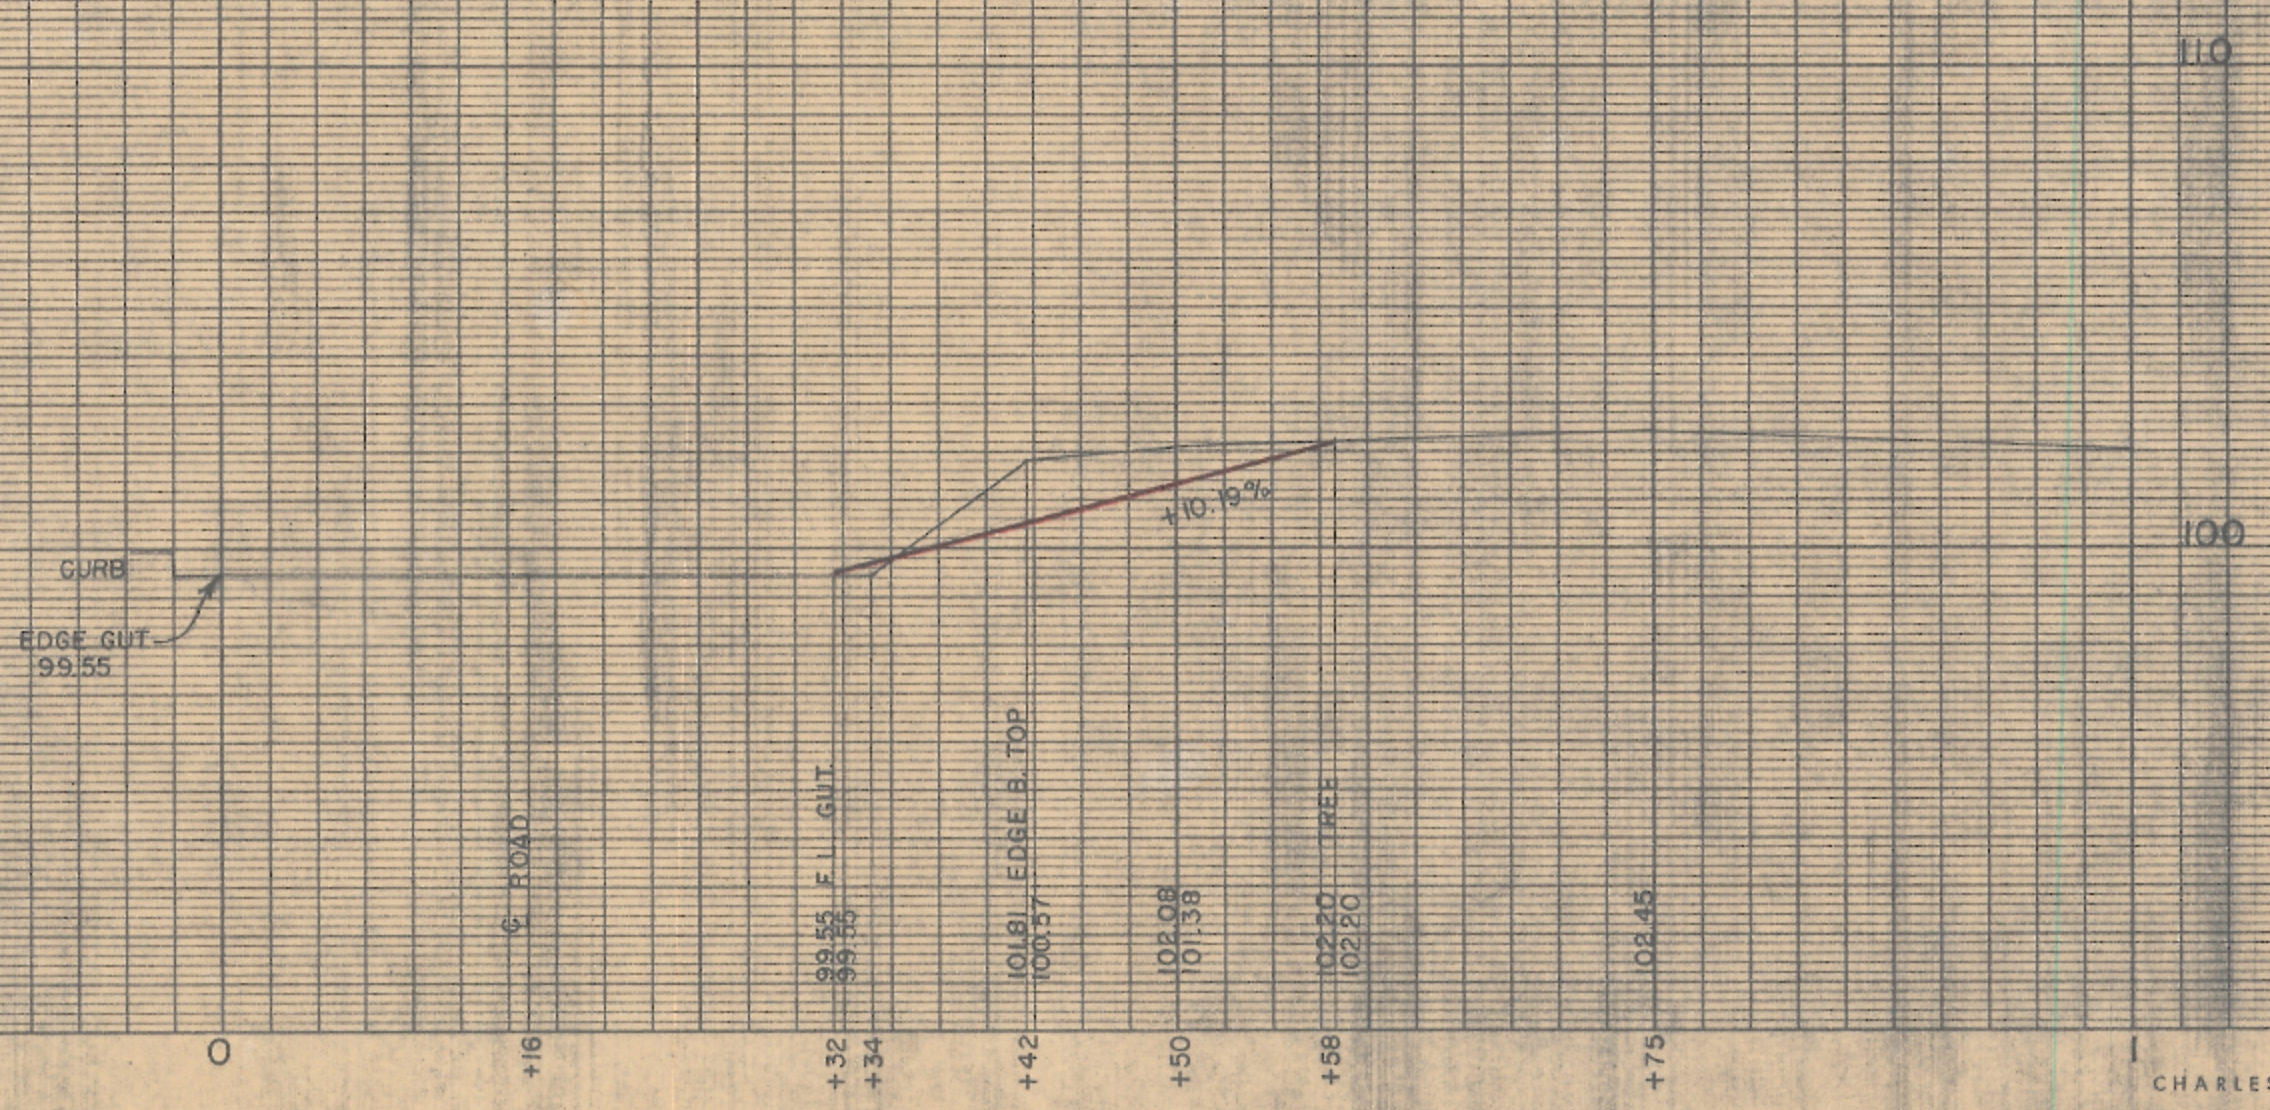


W. D. WAY SECTION

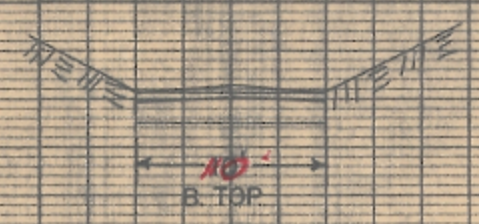

PROFILE
GEO. RICHMOND'S WEST
DRIVEWAY

SCALE: " = 10' HOZ.
" = 4' VERT.



DATE: 6-2-75

CHARLES BRUNING COMPANY
PROFILE PLATE A
PRINTED IN U.S.A.

10'
14
Req. D. Way Sect. Req'd on W. D. Way

*Put Lip on Curb N. Side Hintley,
PW to PW to East.*

W. D. WAY SECTION

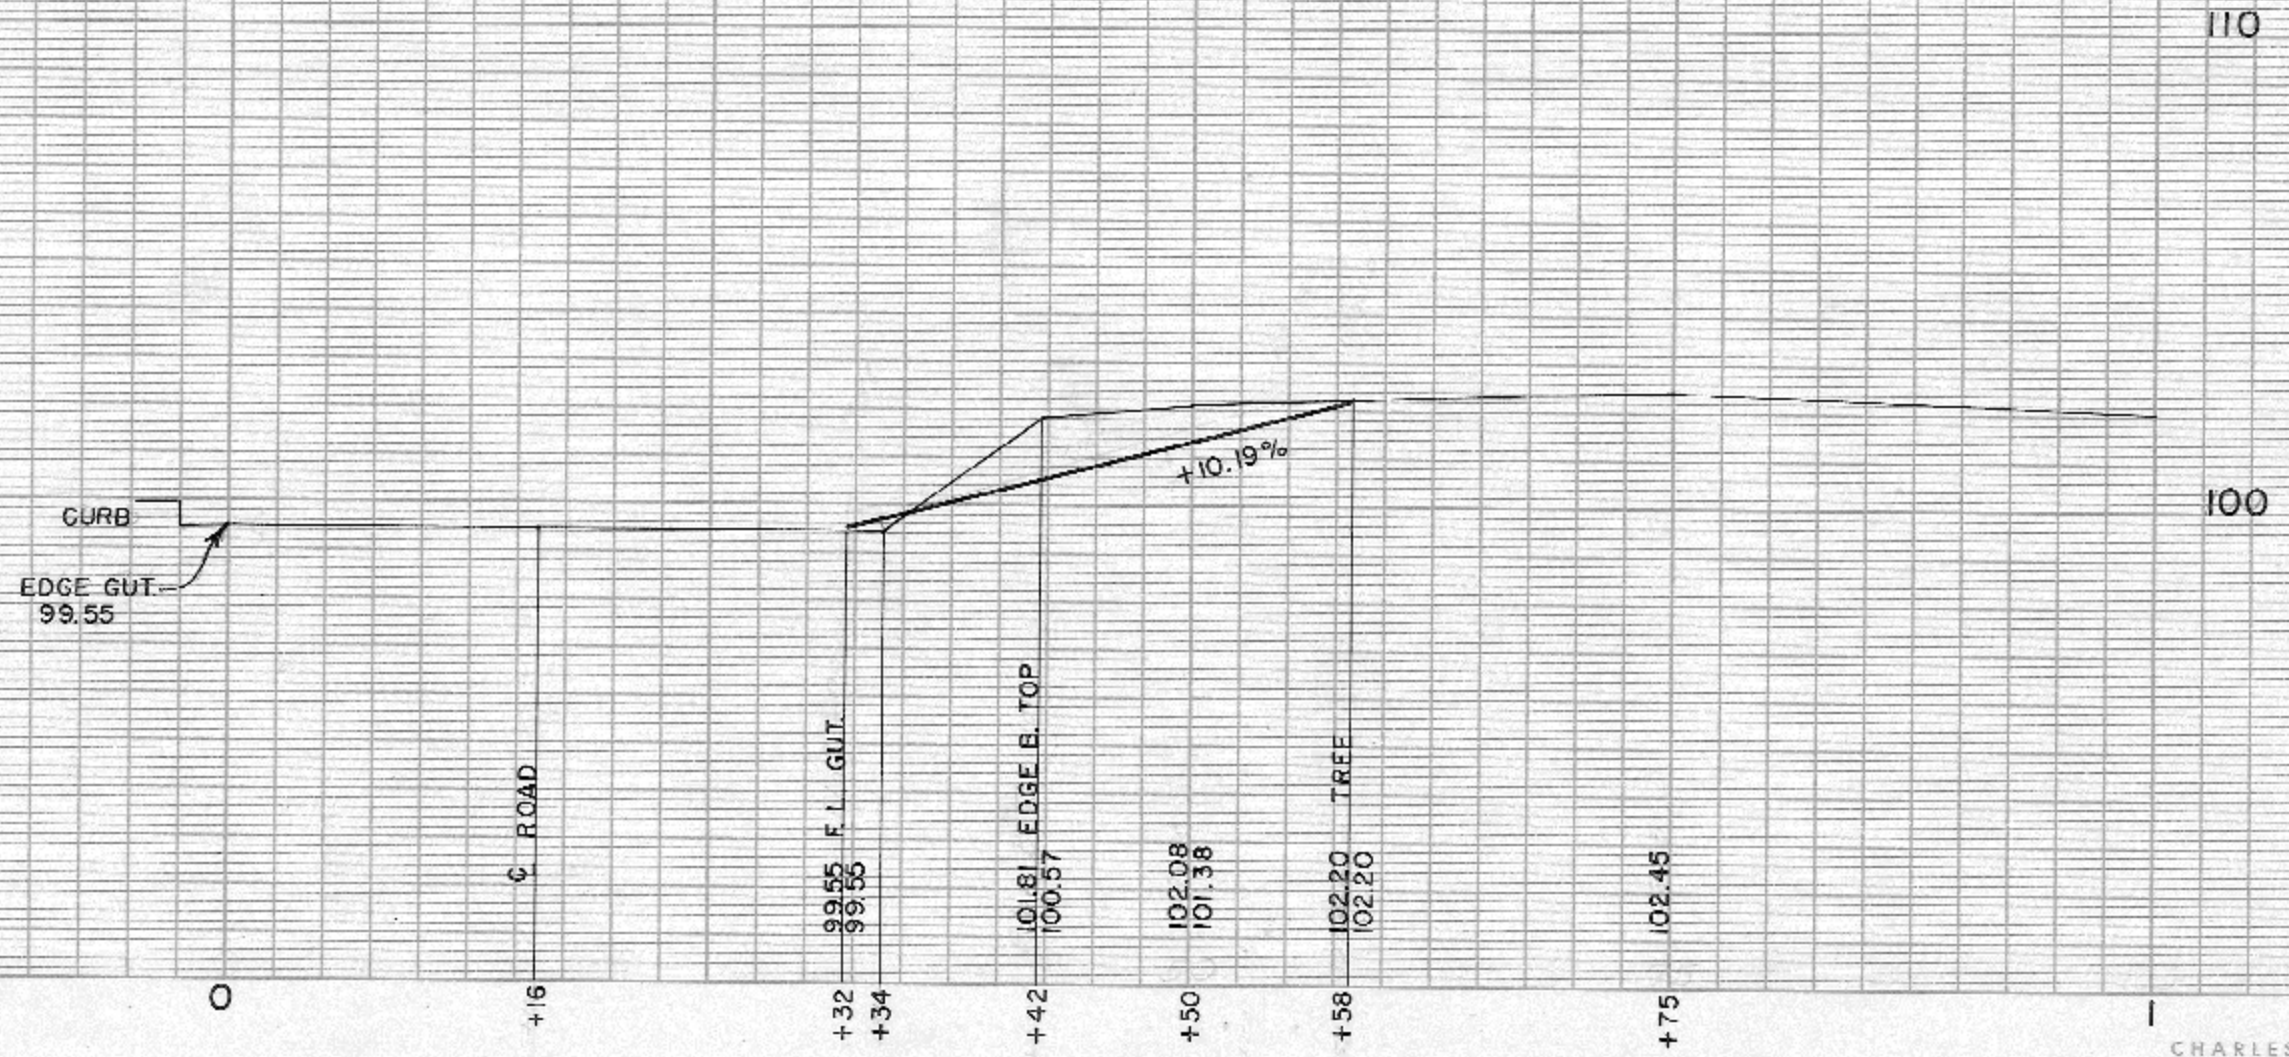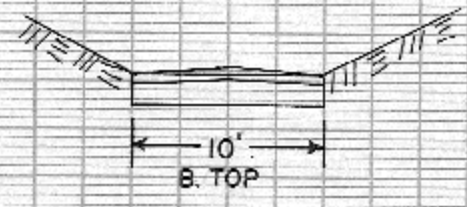

PROFILE
GEO. RICHMOND'S WEST
DRIVEWAY



SCALE: 1"=10' HOZ.
1"=4' VERT.

DATE: 6-12-75

PLAN NO. 584

CHARLES BRUNING COMPANY
PROFILE PLATE A
PRINTED IN U.S.A.

E. D. WAY SECTION

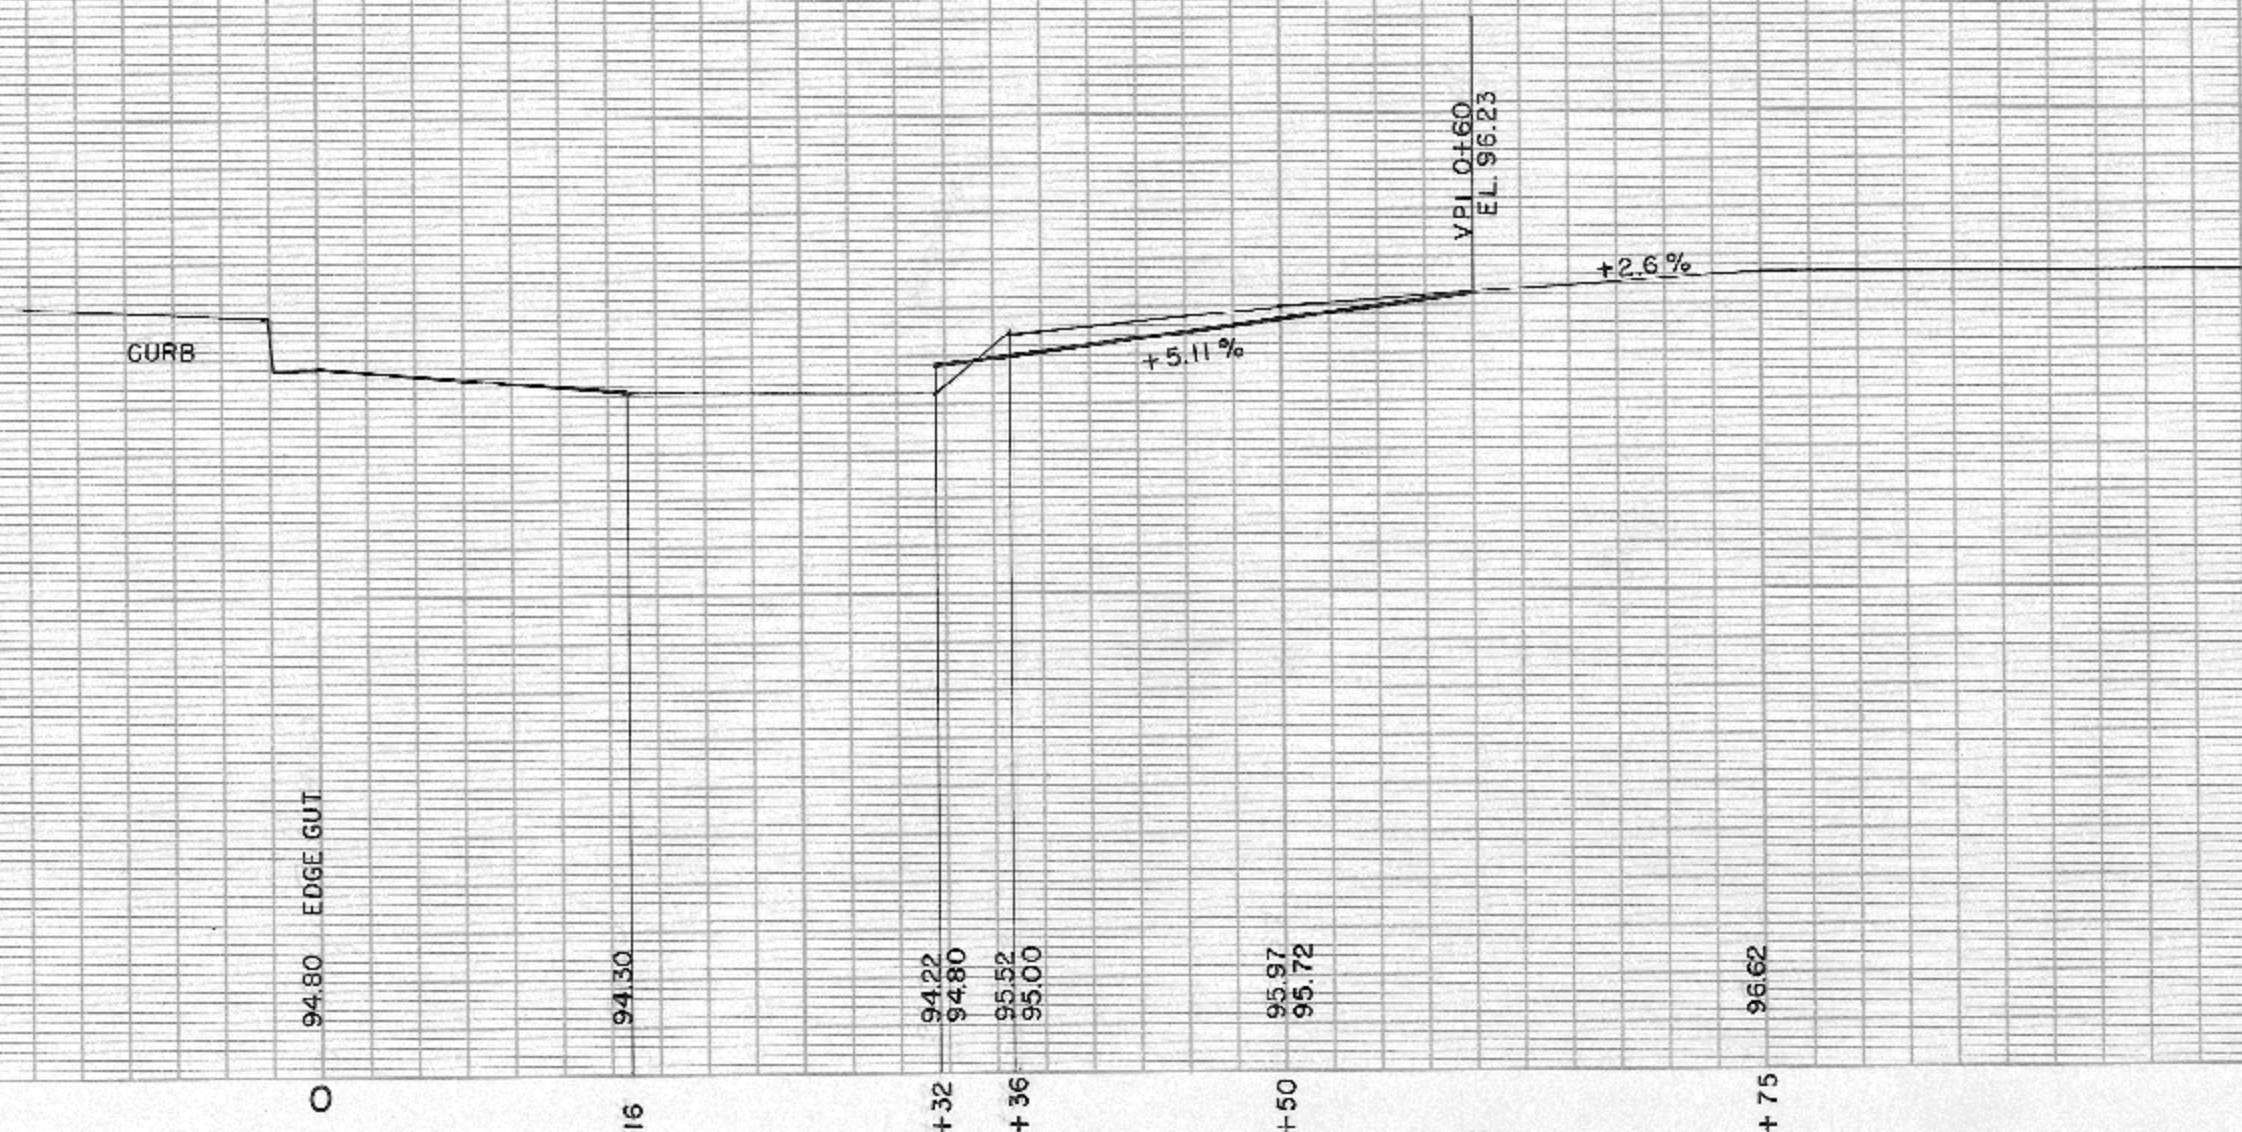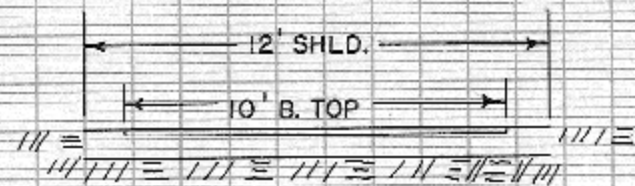

PROFILE
 GEO. RICHMOND'S EAST
 DRIVEWAY
 SCALE: 1" = 10' HOZ.
 1" = 4' VERT
 DATE: 6-13-75