

99.98
1+35.9

100.29
18.70
100.34
1+17.6

100.21
1+00



100.25
0+82

100.30
0+50

100.1
0+00

NEAR PROBS SHELBY LANE EAST OF LAMBERT CRT.

TYPICAL SECTION

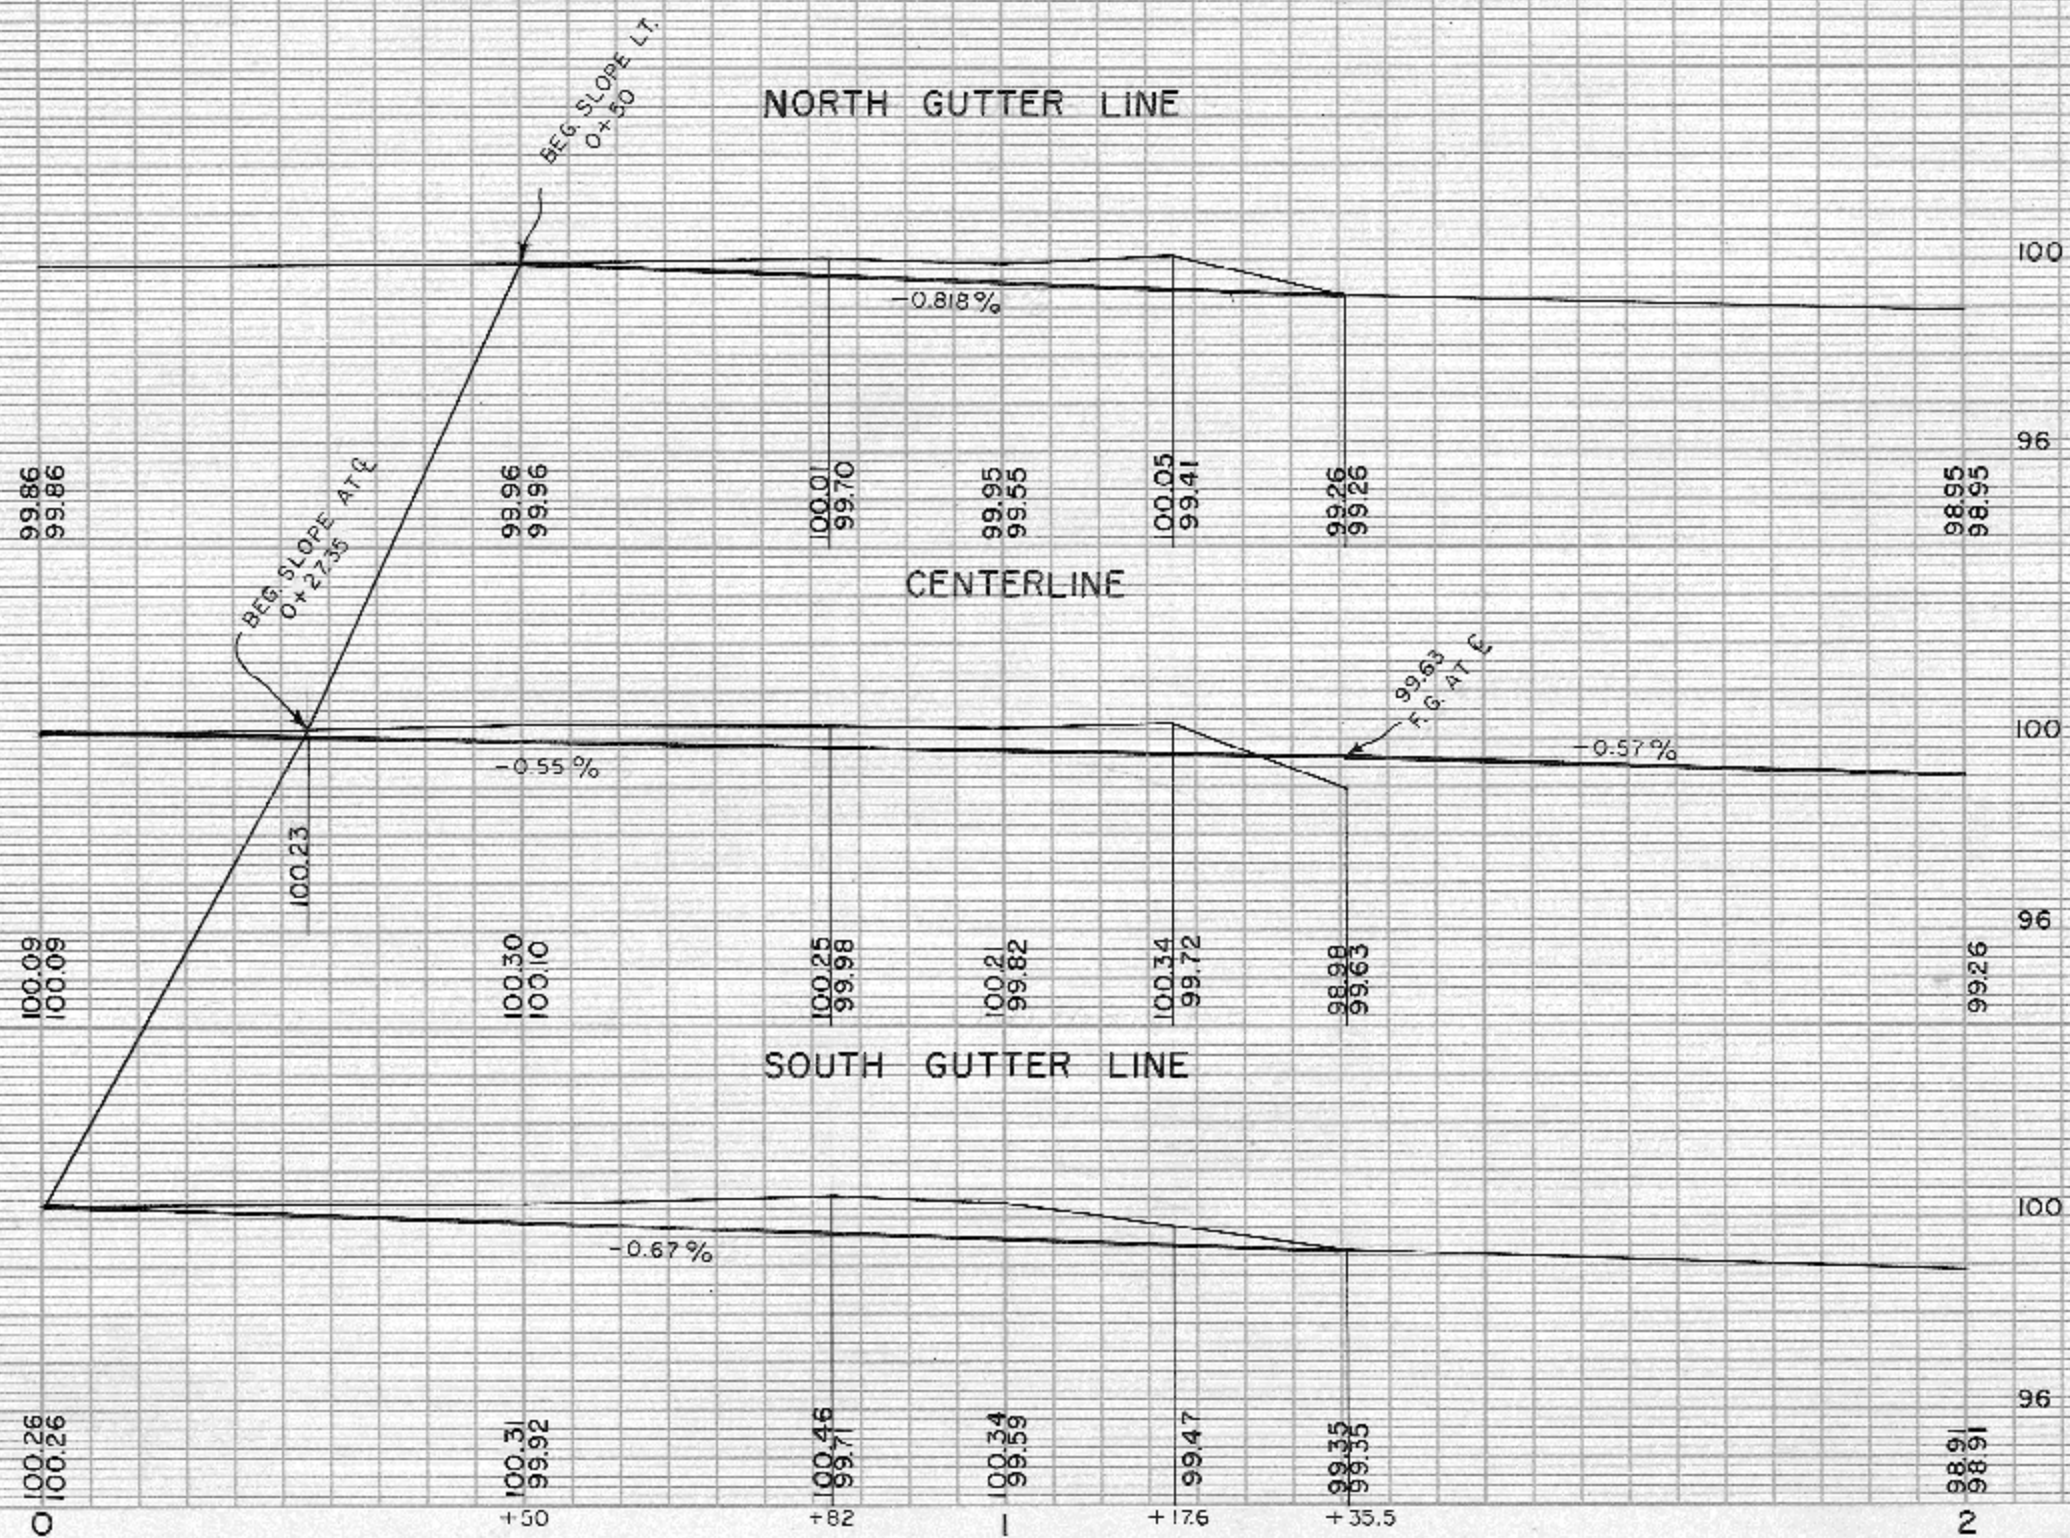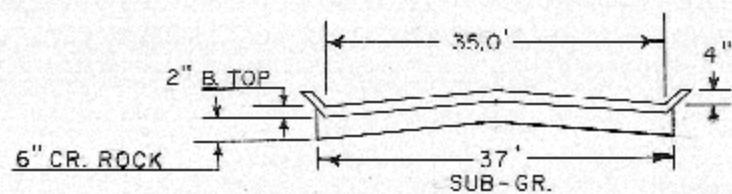

SCALE: 1" = 4' VERT.
1" = 20' HOZ.

PLAN NO. 589

Shelly Lane