





DAUPHIN STREET  
Scale 1"=40'

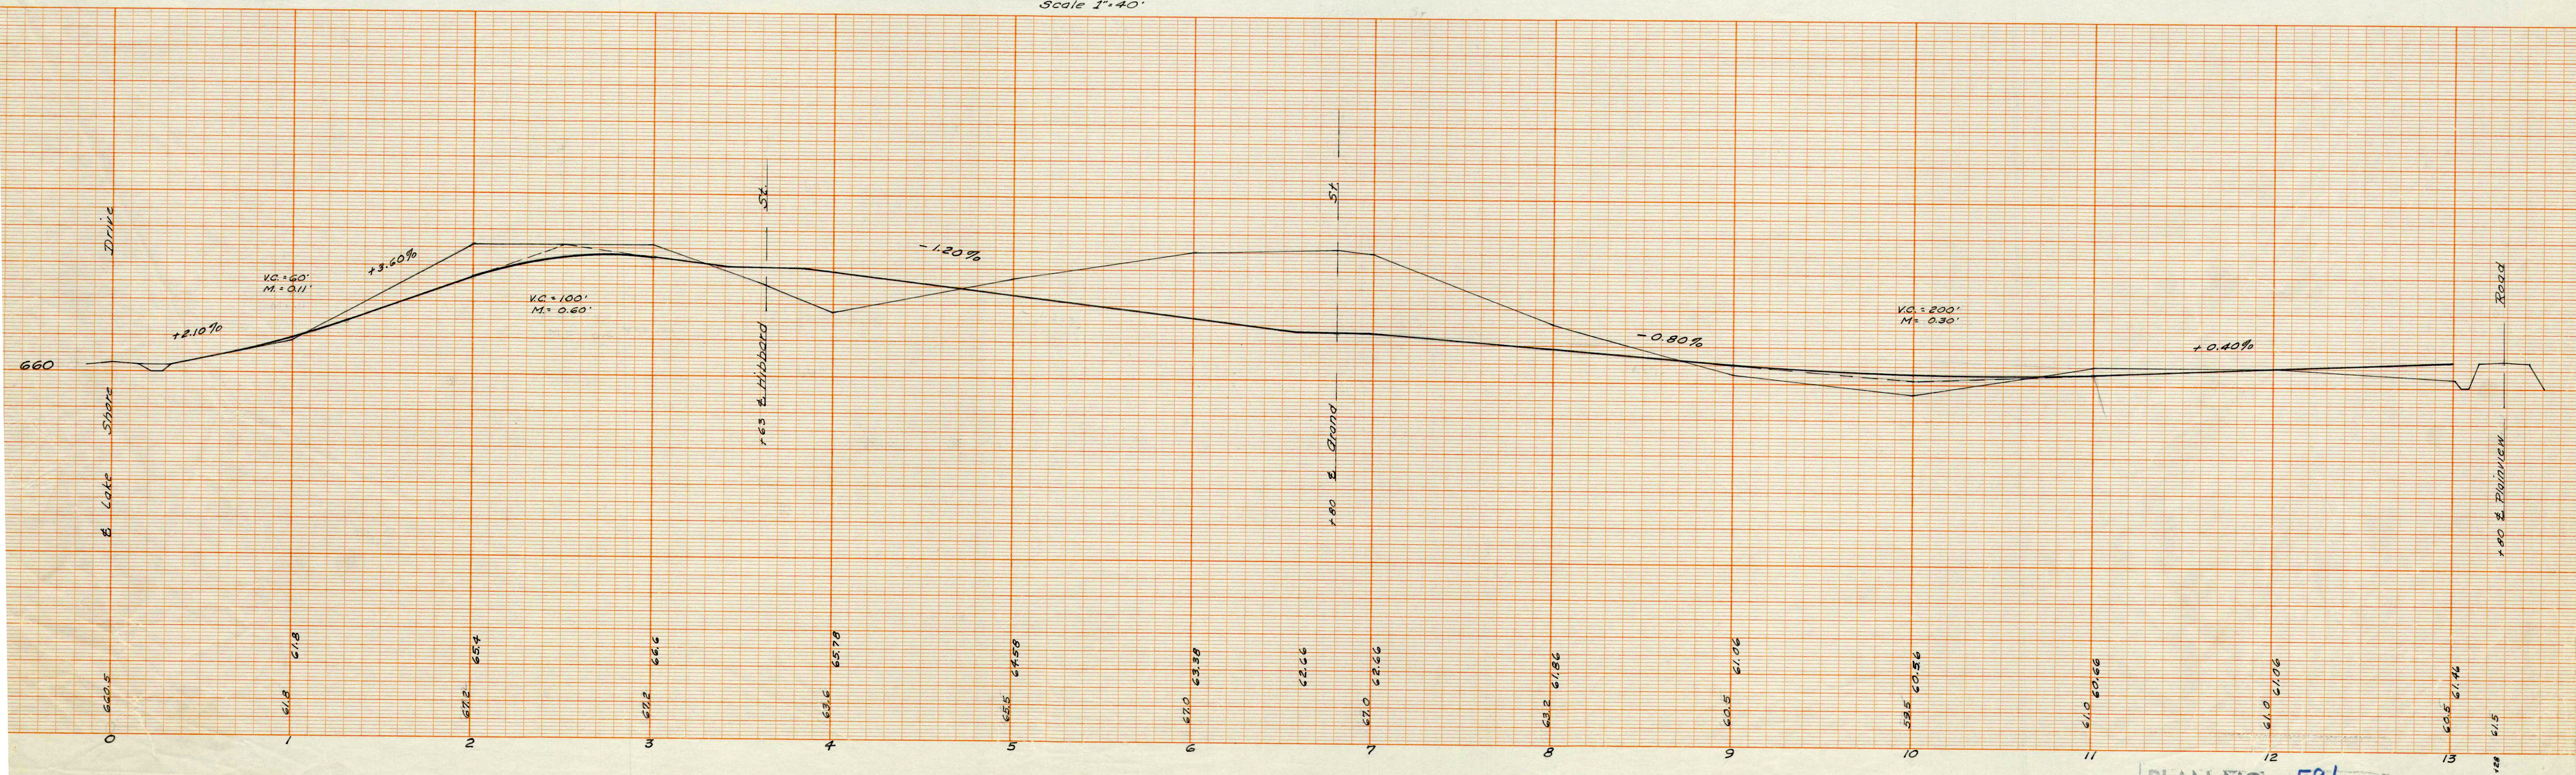

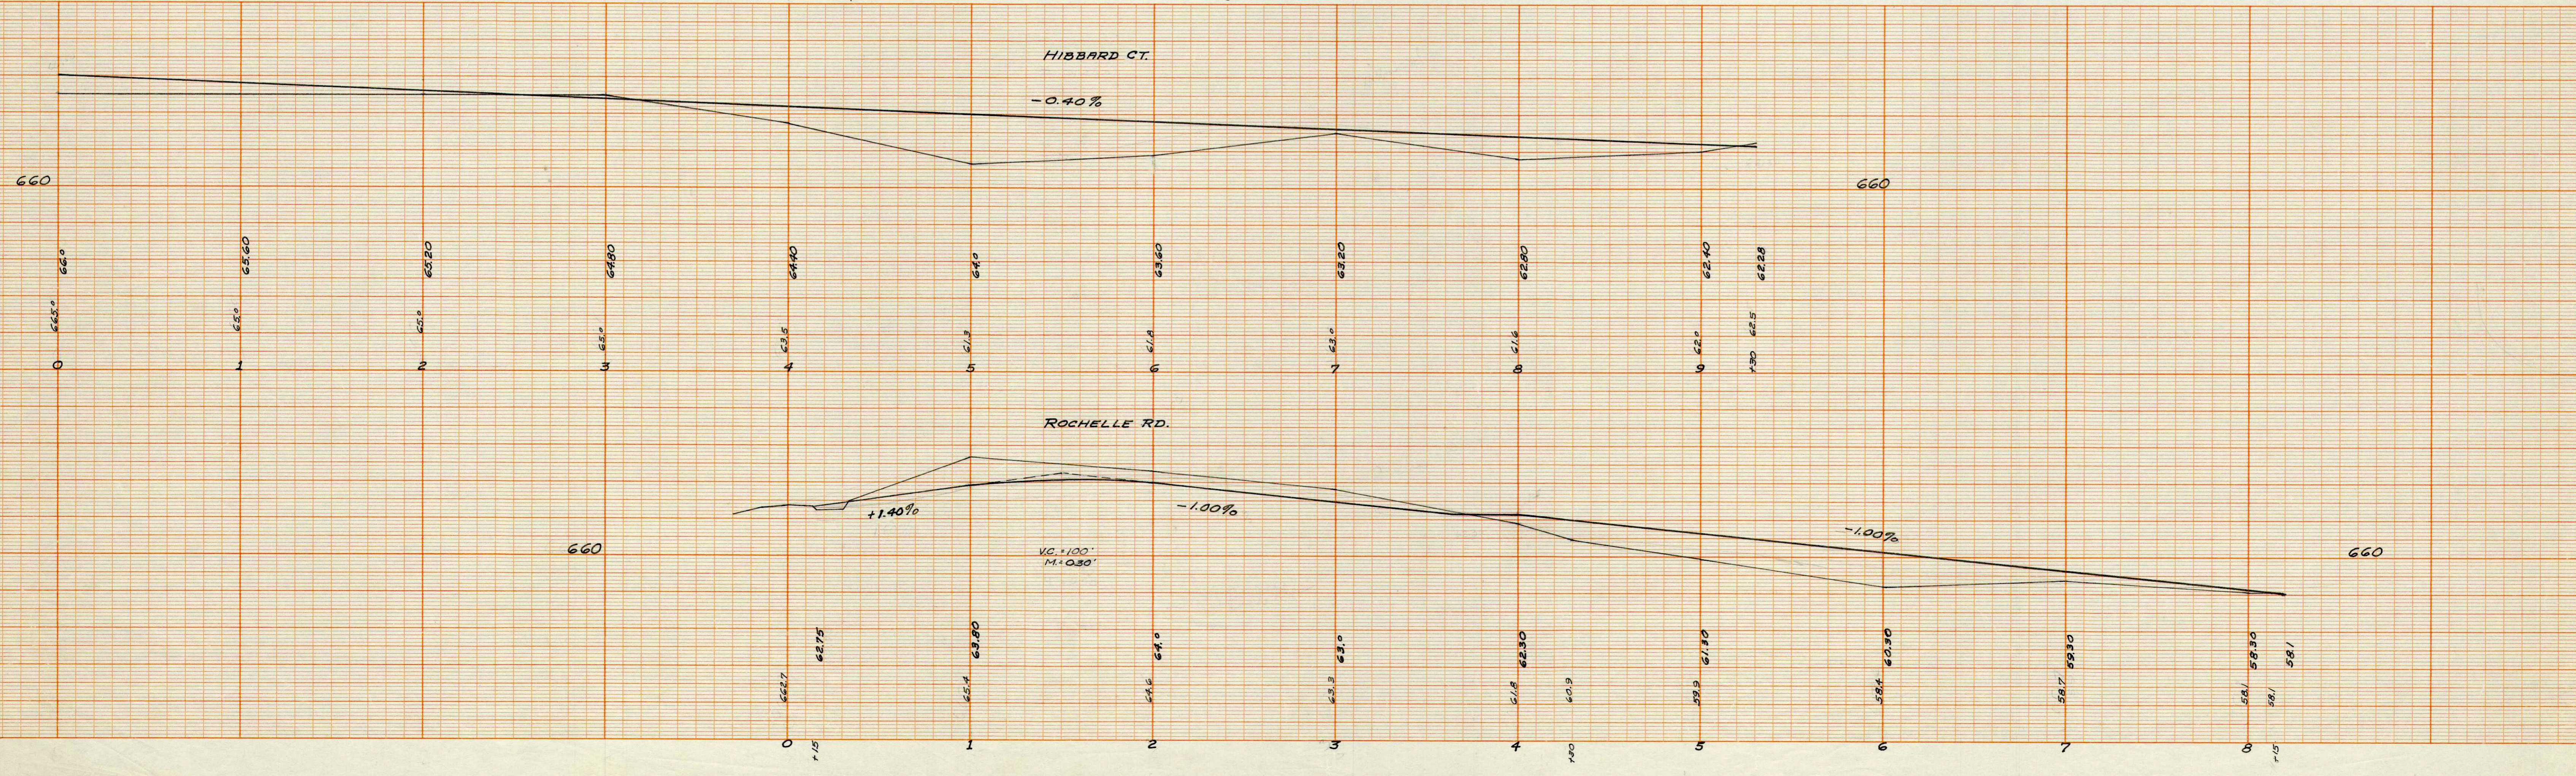

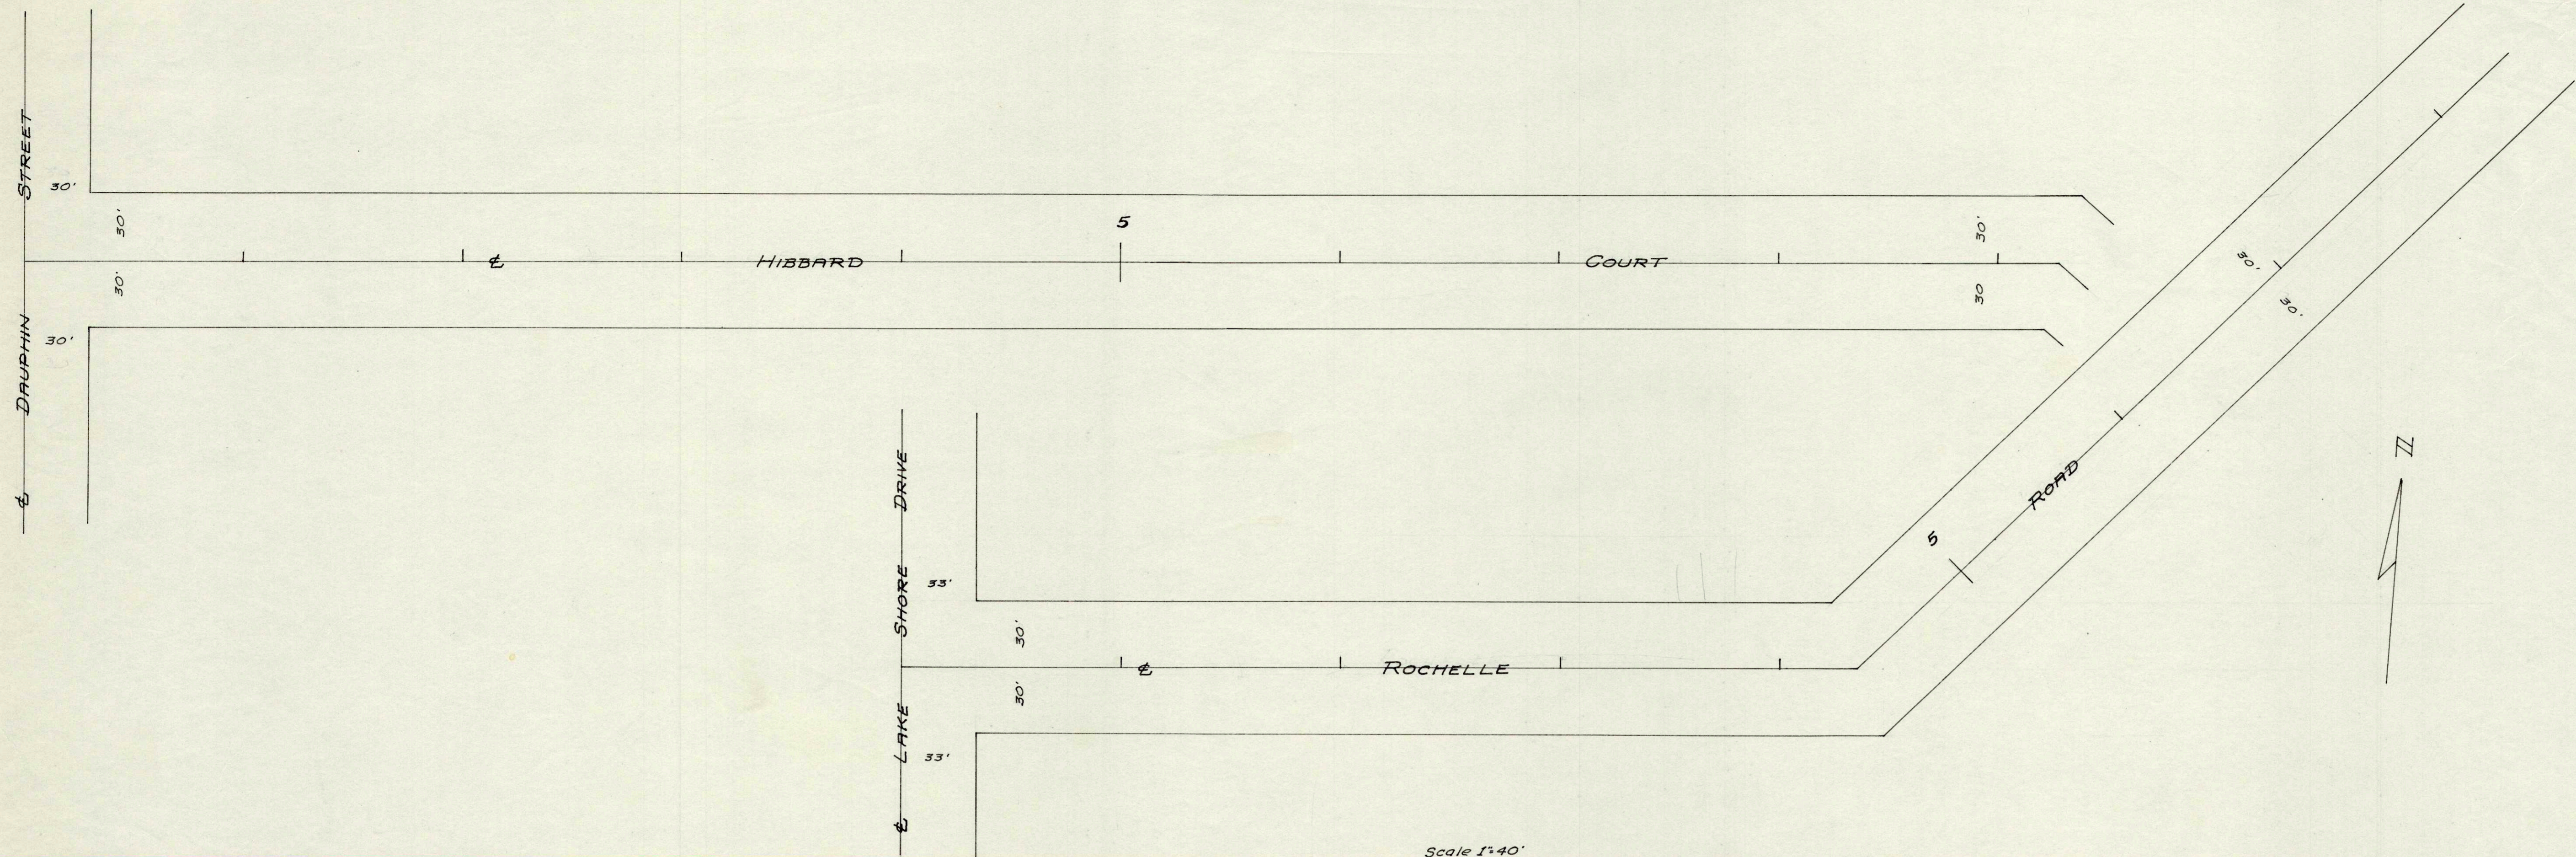



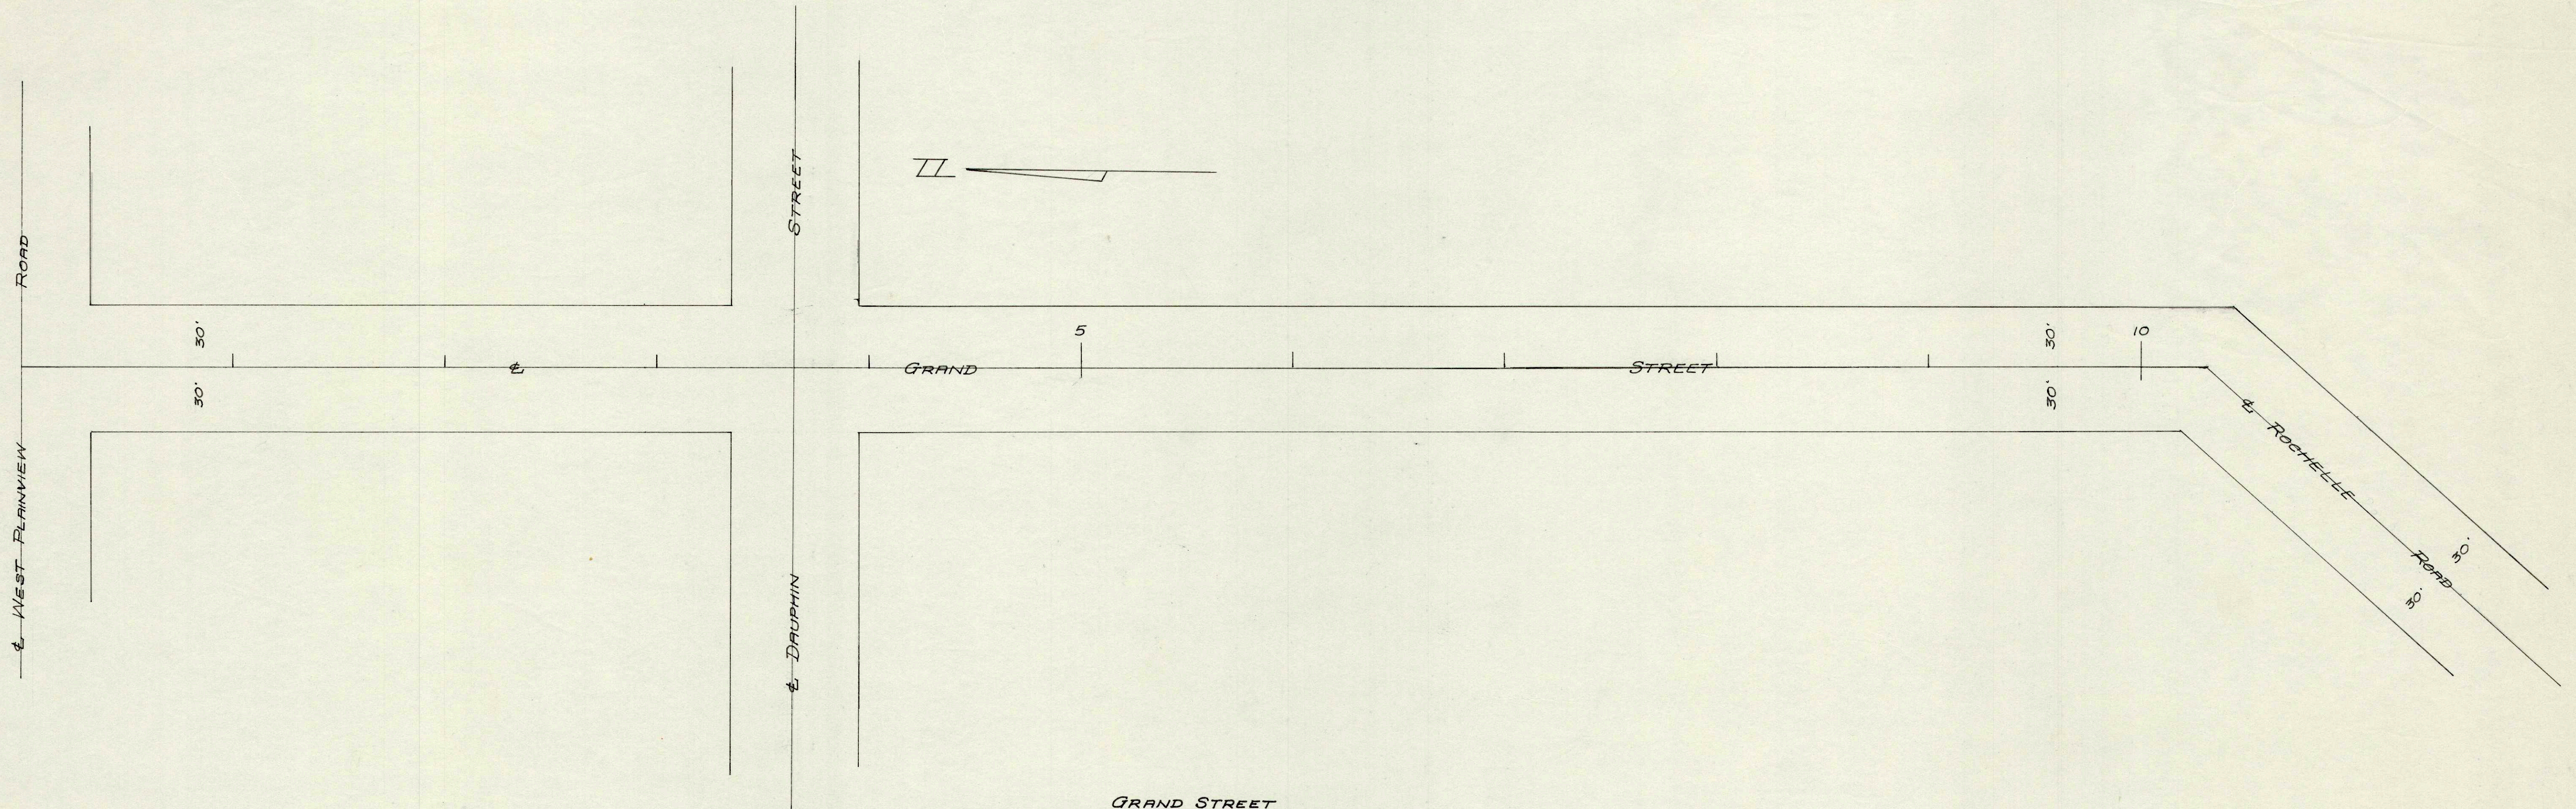

GRAND STREET  
Scale 1"=40'

