



PLAN NO. 59

J.S. MUEY, 1934

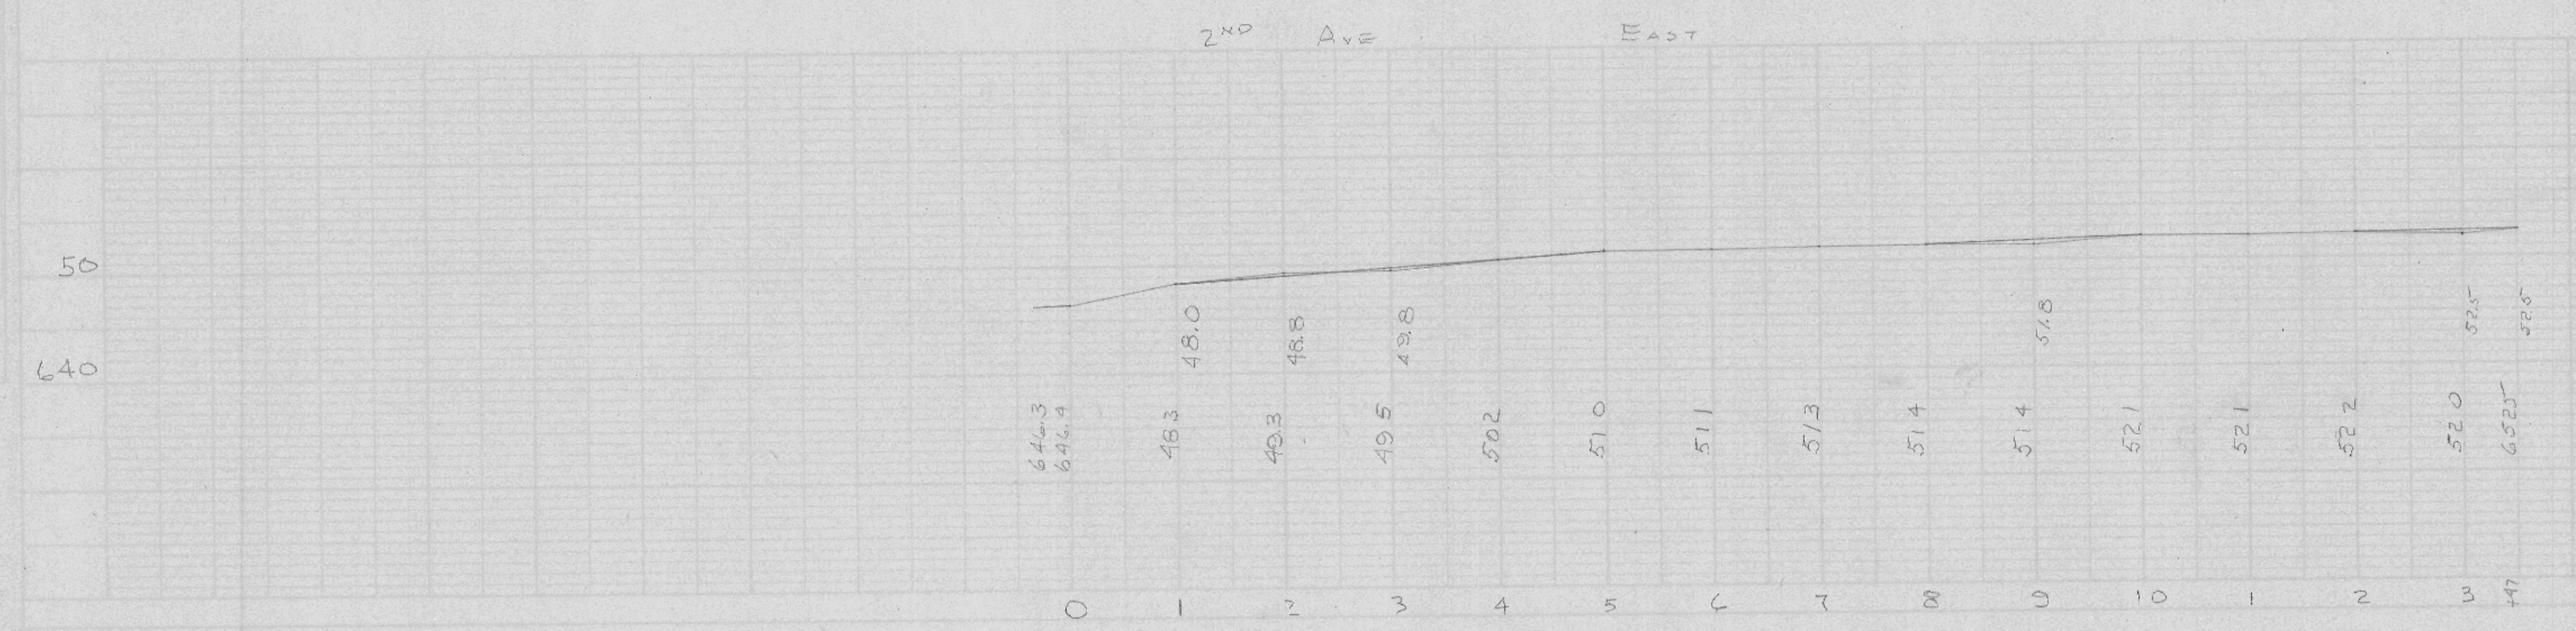

PLAN NO. ~~59~~

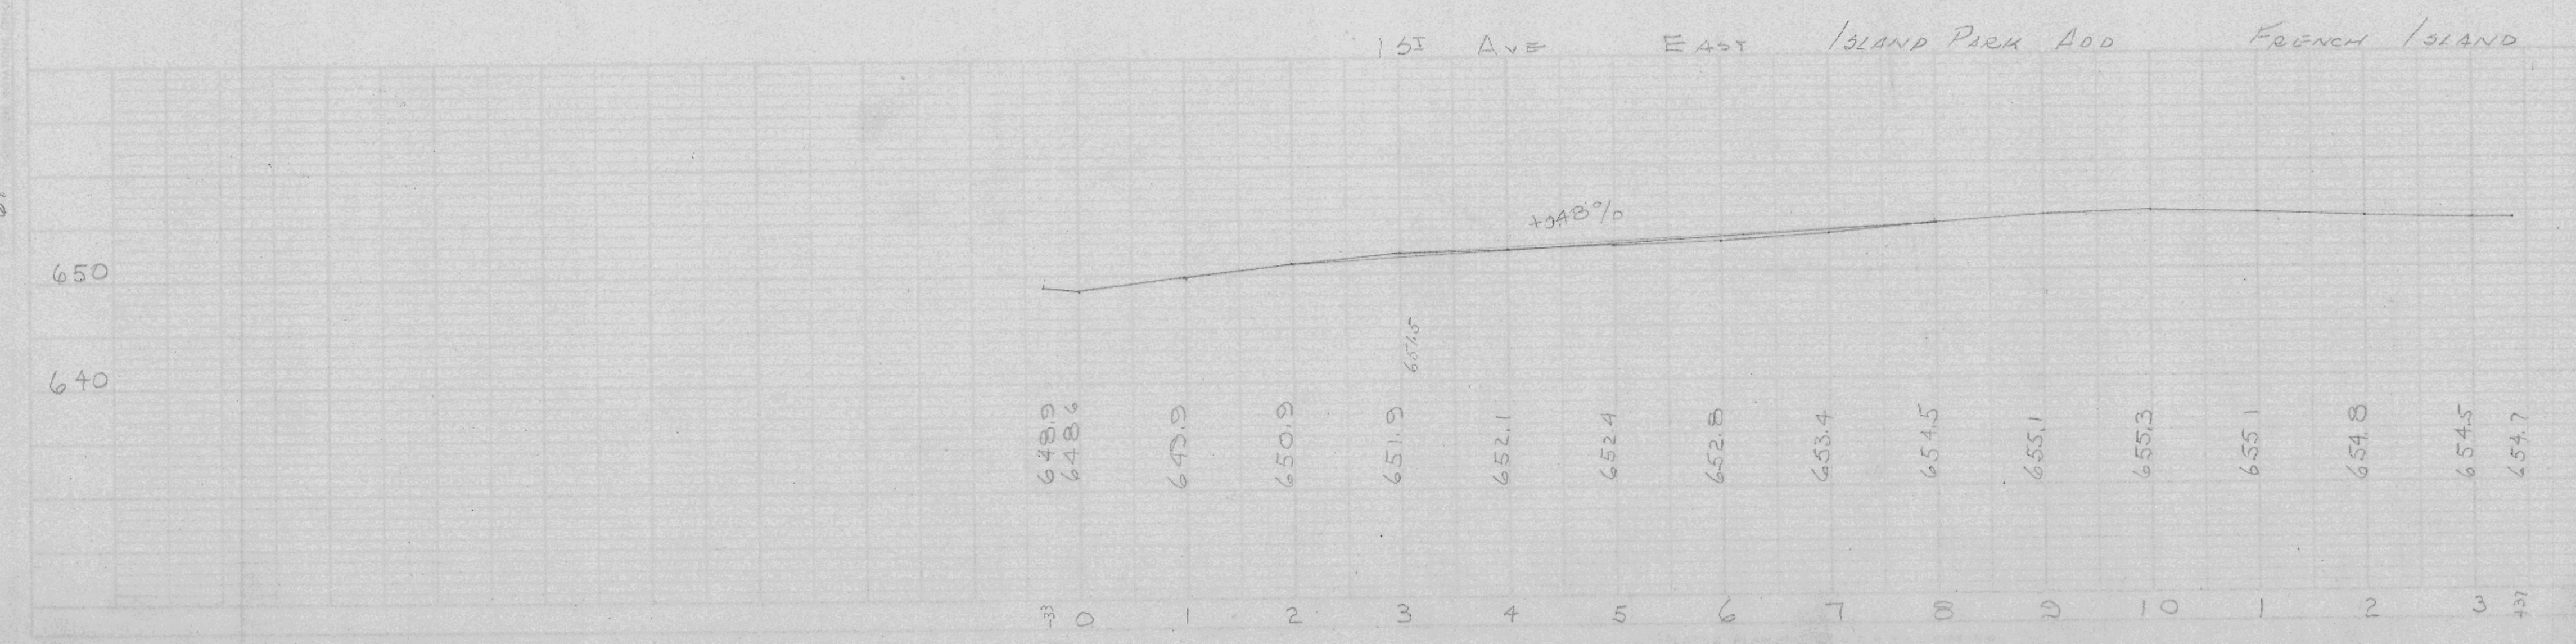

PLAN NO. 60