
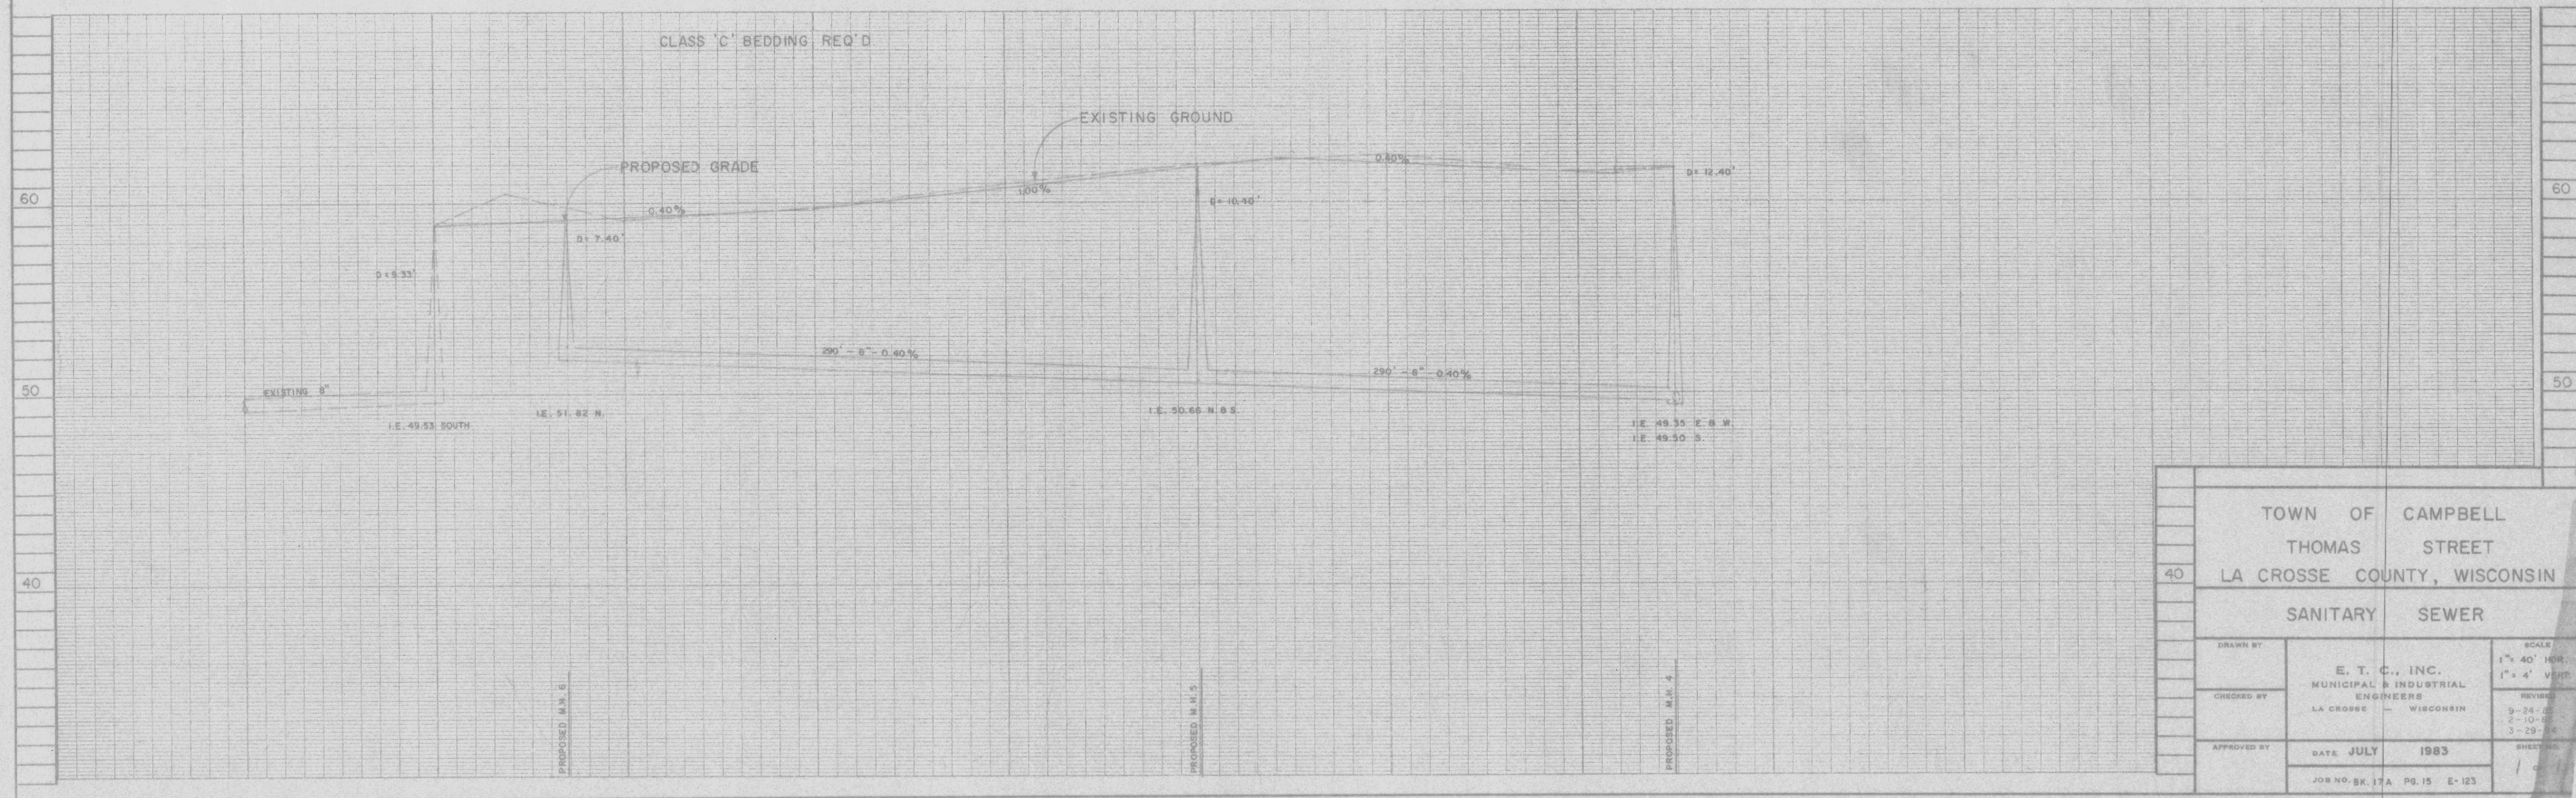


BENCH MARK
 RIM OF EXISTING M.H. ON THOMAS ST., ELEV. 58.86 (CITY DATUM)
 NAIL IN 18" TREE NORTH OF PLAINVIEW DR. AND
 85' EAST OF THOMAS ST., ELEV. 61.62 (CITY DATUM)

CONTRACTOR SHALL SAWCUT PAVEMENT AND
 REPLACE STREET TO ORIGINAL CONDITION
 SEED, FERTILIZE, AND MULCH ALL DISTURBED
 GRASSED AREAS
 CONTRACTOR SHALL REMOVE ALL TREES,
 STUMPS, AND BRUSH REQUIRED TO COMPLETE
 WORK UNDER THIS CONTRACT

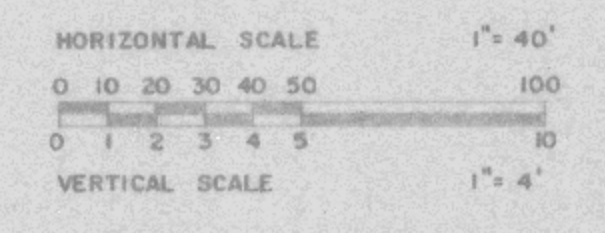

TOWN OF CAMPBELL		THOMAS STREET	
LA CROSSE COUNTY, WISCONSIN		SANITARY SEWER	
DRAWN BY	E. T. C., INC. MUNICIPAL & INDUSTRIAL ENGINEERS LA CROSSE - WISCONSIN	SCALE 1" = 40' HOR. 1" = 4' VERT.	
CHECKED BY		REVISED 9-24-82 2-10-83 3-29-84	
APPROVED BY		DATE	JULY 1983
JOB NO. SK. 17A		PG. 15	E-123

PRELIMINARY PRINT

PLAN NO. 682