




PROJECT --	RIGHT - OF - WAY FOR PAMMEL CREEK IMPROVEMENTS		
LOCATION --			
RESOLUTION --	DATE --		
ENGINEERING DEPT.			
CITY of LA CROSSE, WIS.			
FIELD BOOK	SURVEYED	BY	DATE
NUMBER	DRAWN	PRELIMINARY	
	CHECKED	FINAL	
PAGE	APPROVED		
	REVISIONS		
SCALE: 1" = 50'	SHEET 1 OF		

PLAN NO. 623

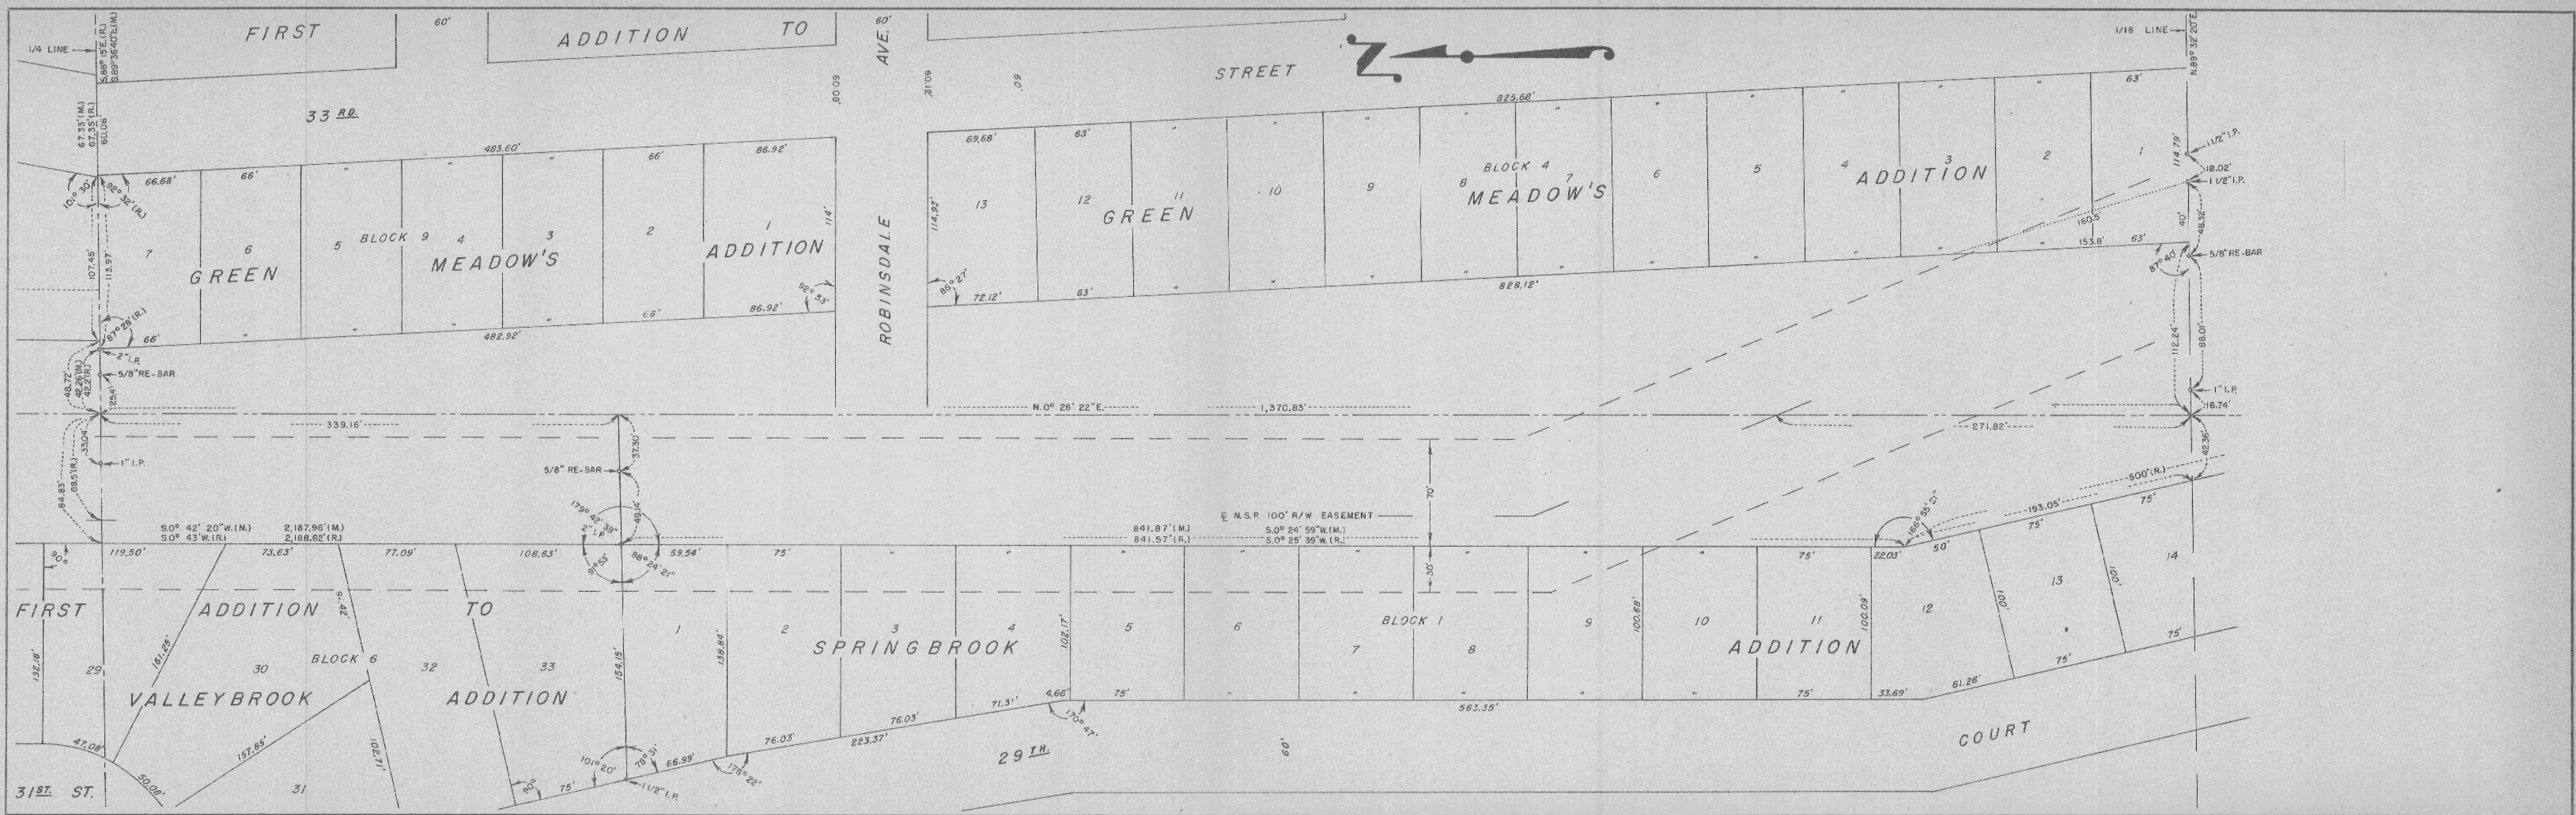

PROJECT --	RIGHT - OF - WAY FOR PAMMEL CREEK IMPROVEMENTS		
LOCATION --			
RESOLUTION --	DATE --		
ENGINEERING DEPT. CITY of LA CROSSE, WIS.			
FIELD BOOK NUMBER	SURVEYED	BY	DATE
PAGE	DRAWN	CHECKED	APPROVED
	PRELIMINARY	REVISIONS	
	FINAL		



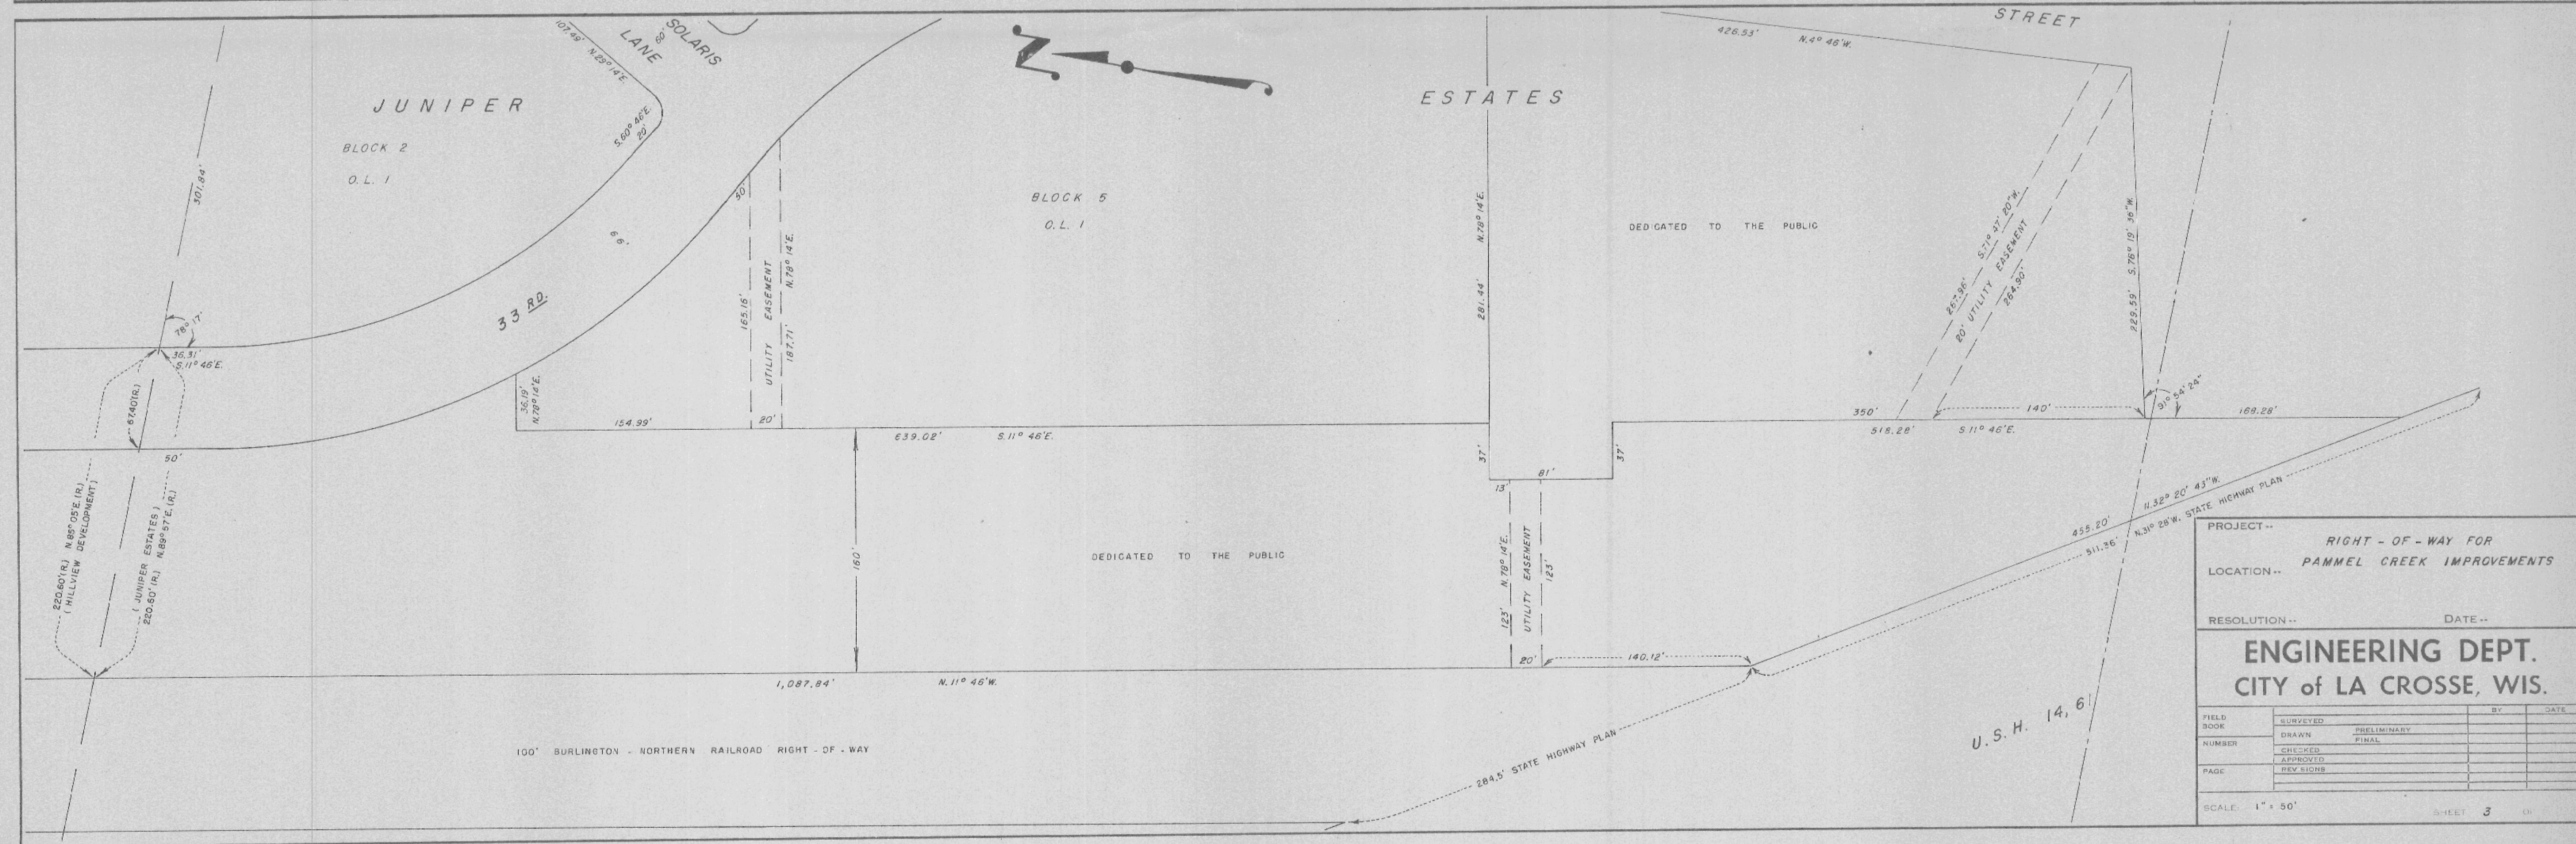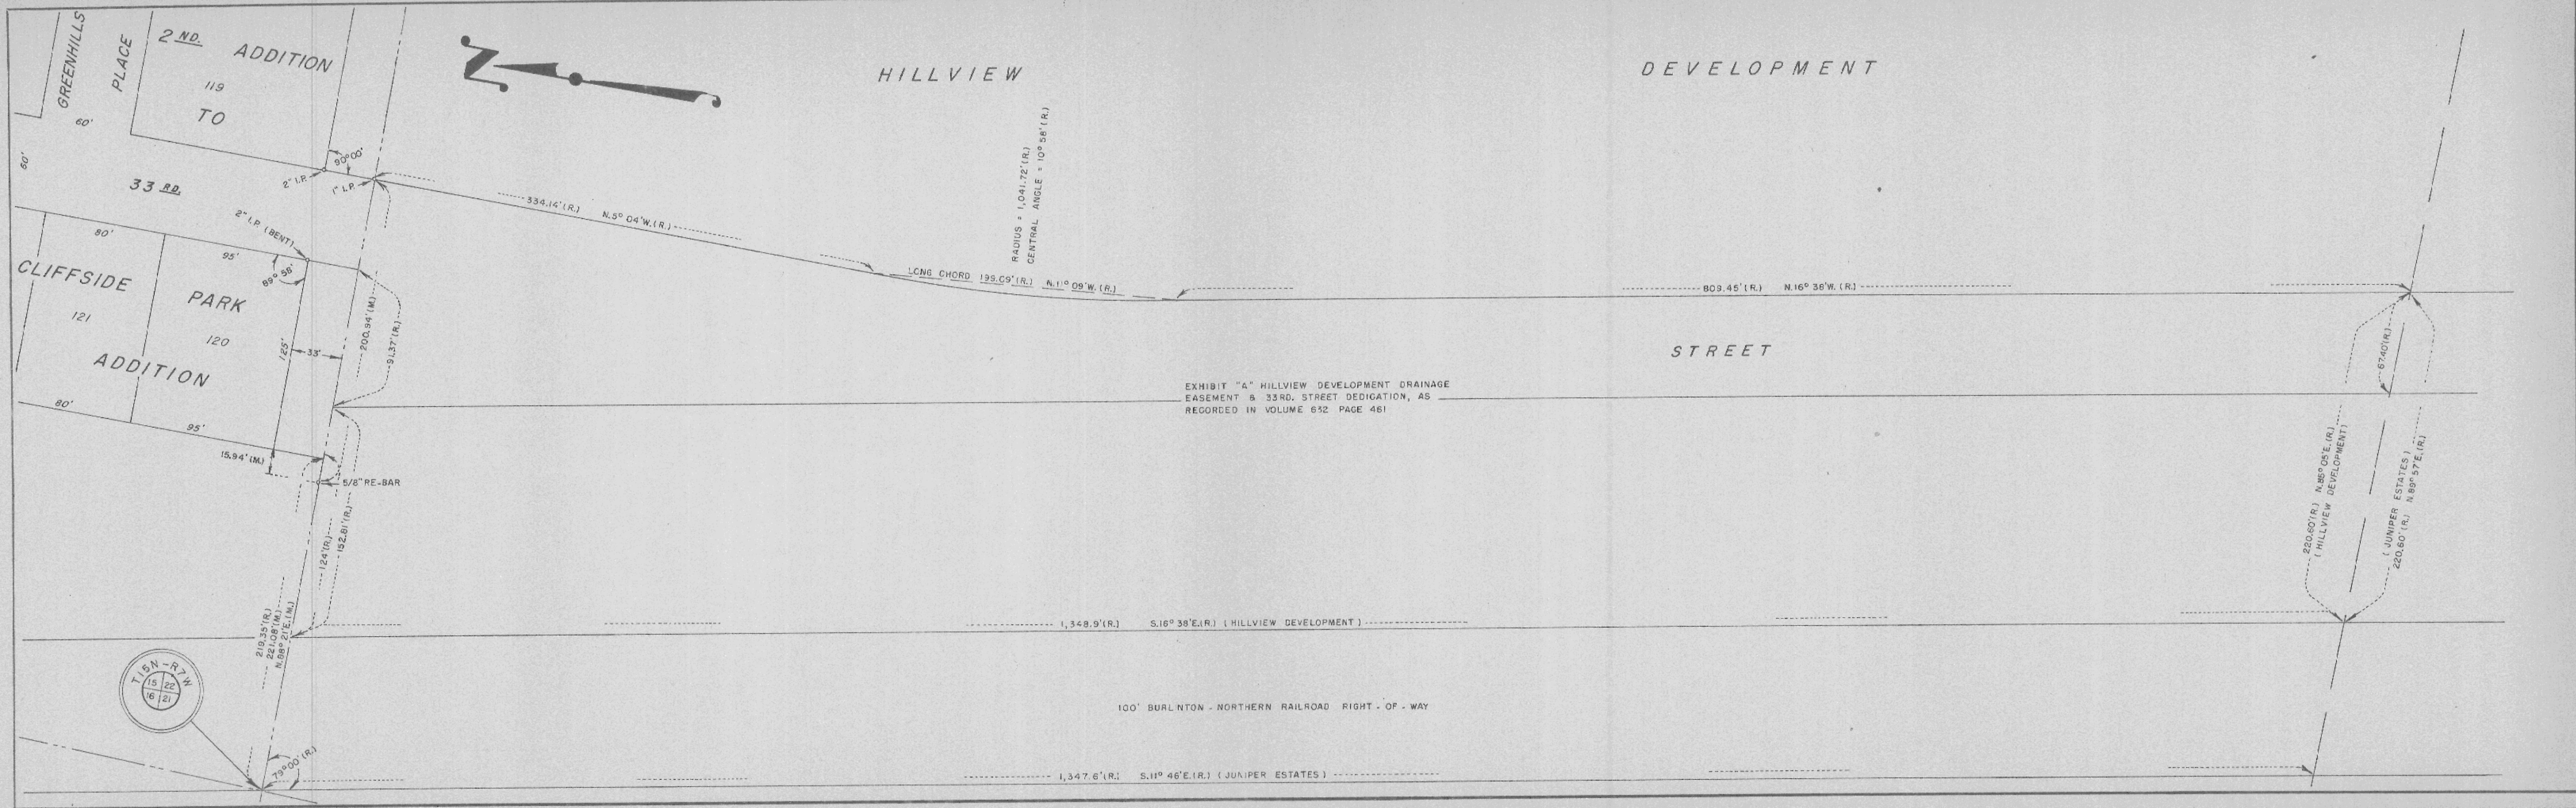

PROJECT -- **RIGHT - OF - WAY FOR PAMMEL CREEK IMPROVEMENTS**

LOCATION --



RESOLUTION -- DATE --

ENGINEERING DEPT. CITY of LA CROSSE, WIS.

FIELD BOOK	SURVEYED	BY	DATE
NUMBER	DRAWN	PRELIMINARY	
PAGE	CHECKED	FINAL	
	APPROVED		
	REV. SIGN		

SCALE: 1" = 50'

SHEET 3 OF 3

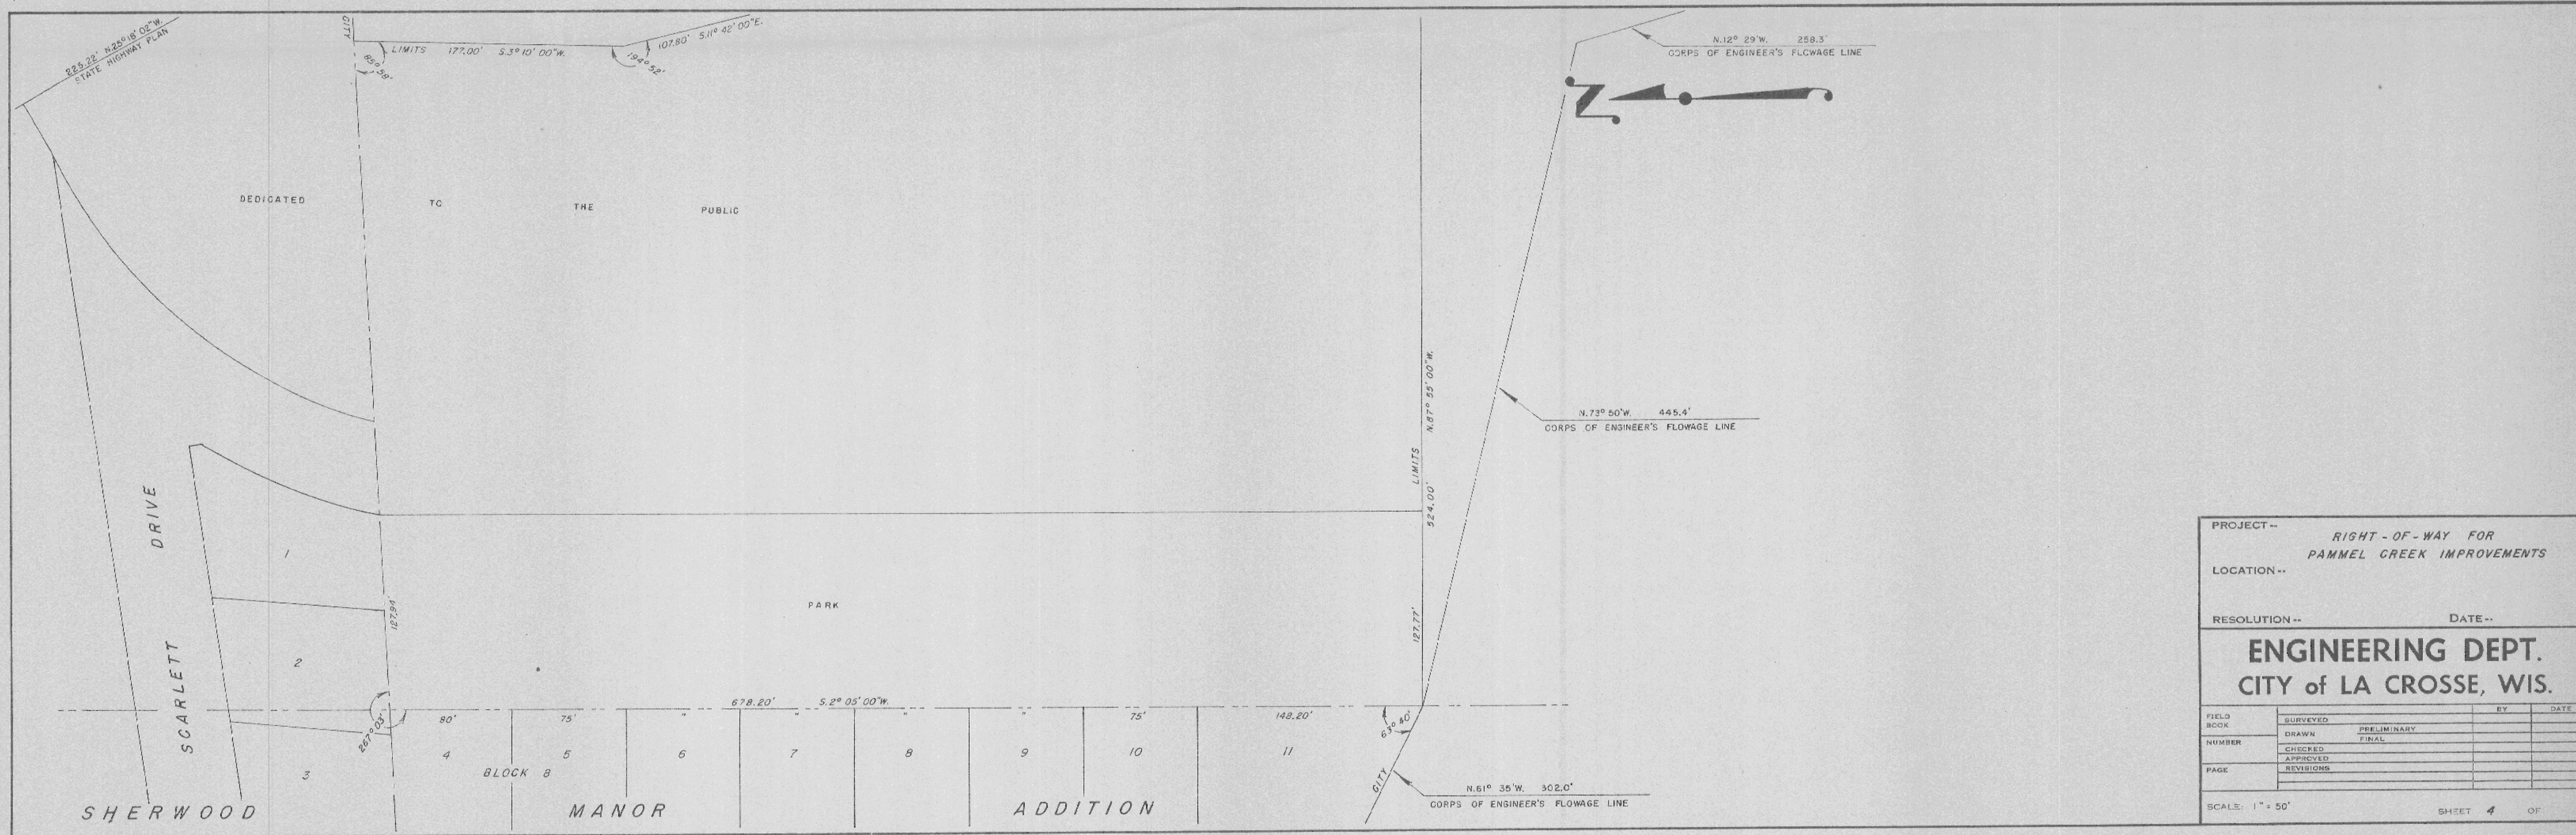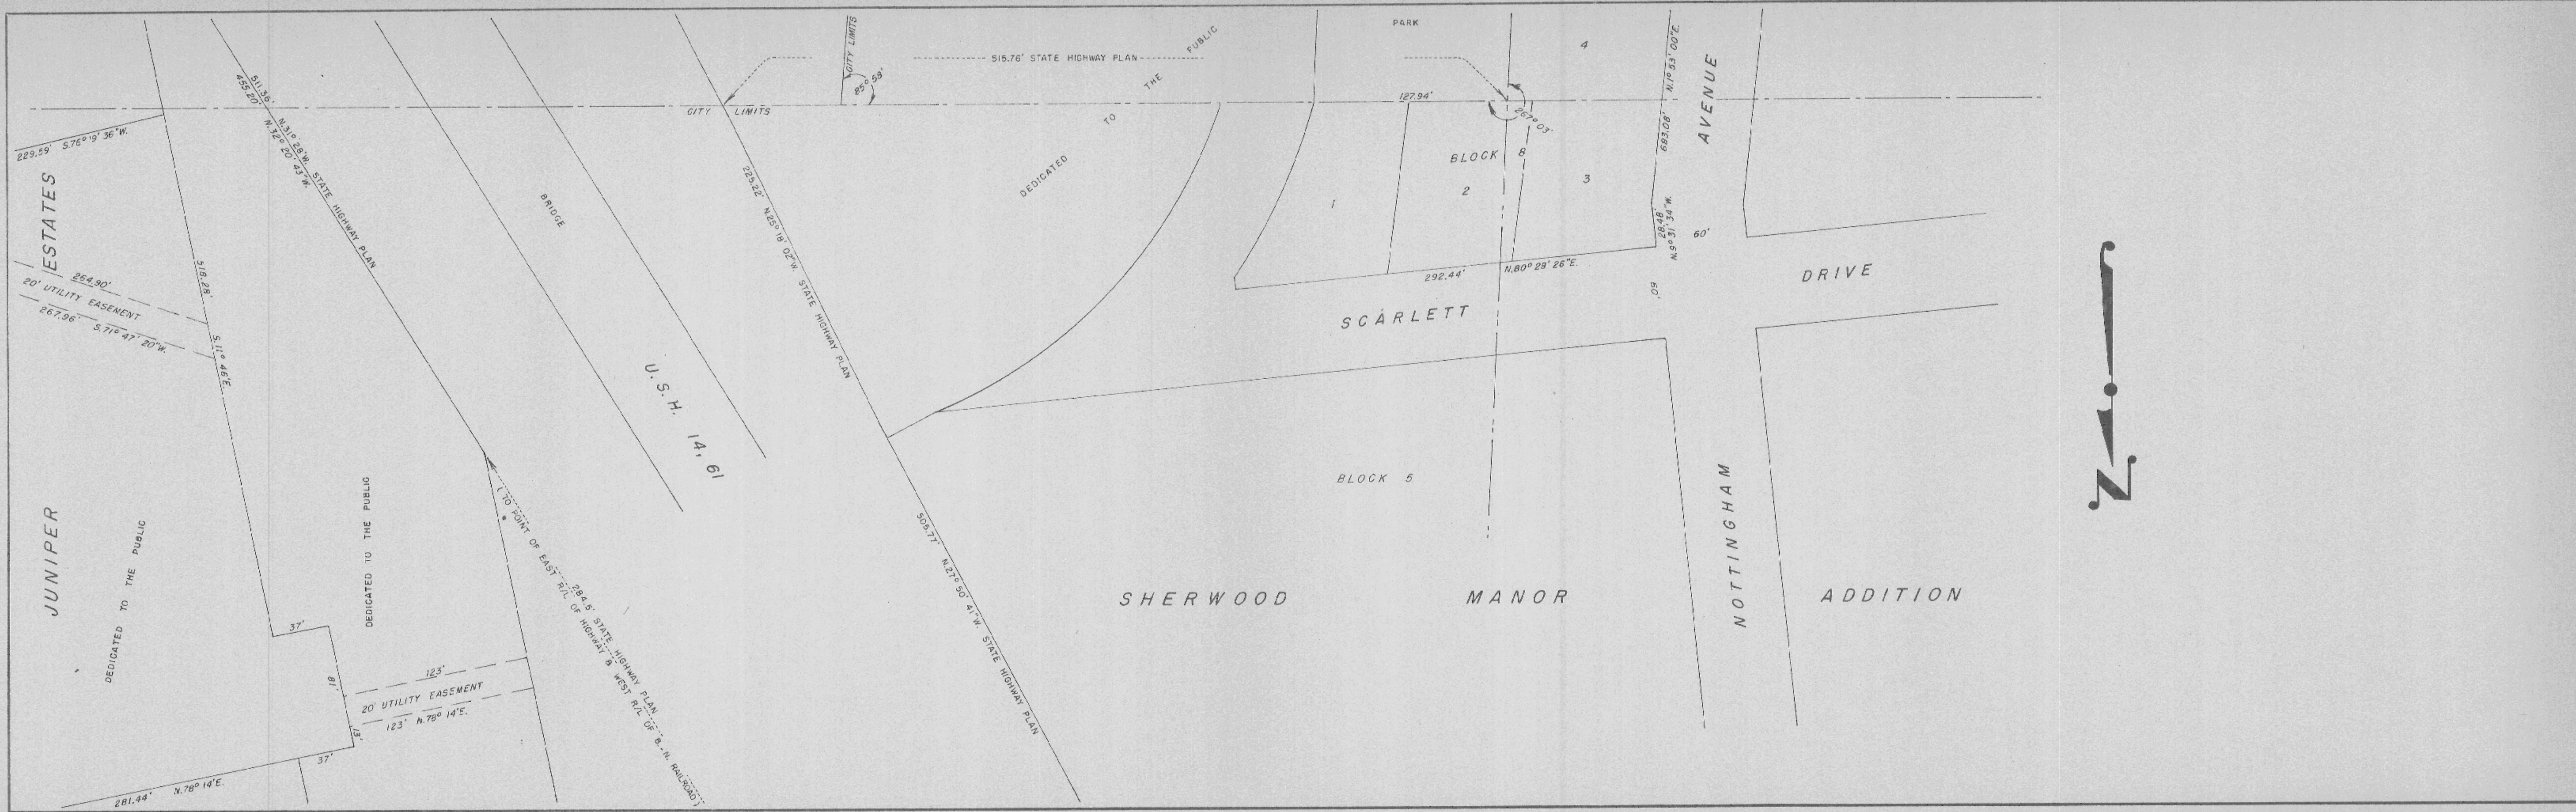

PROJECT -- RIGHT - OF - WAY FOR
PAMMEL CREEK IMPROVEMENTS

LOCATION --

RESOLUTION -- DATE --

ENGINEERING DEPT.
CITY of LA CROSSE, WIS.

FIELD BOOK	SURVEYED	BY	DATE
NUMBER	DRAWN	PRELIMINARY	
PAGE	CHECKED	FINAL	
	APPROVED		
	REVISIONS		

SCALE: 1" = 50'

SHEET 4 OF