

5-25-71
 6-2-71
 REF
 P.W.J.
 PLAN
 NO. E 86

5-25-71
 6-2-71
 REF
 P.W.J.
 PROFILE
 NO. E 87

EARL C. & ELVINA E. FARNAM
 NE 1/4 - SW 1/4 SEC. 2
 T18N, R7W
 0.200 AC'S REQ.

CLARENCE STUMLIN
 NW 1/4 - SE 1/4 SEC. 2
 T18N, R7W
 .191 AC'S REQ.


HAZEL L.
 & EDITH M. AMES
 .016 AC'S REQ.

JAMES F. & CHRISTINE M. BARRETT
 NE 1/4 - SE 1/4 SEC. 2
 T18N, R7W

RAYMOND G. FELLAND
 SE 1/4 - SW 1/4 SEC. 2
 T18N, R7W
 .205 AC'S REQ.

ROBERT N. & BETTY J. EVERITT
 .493 AC'S REQ.

ROBERT N. & BETTY J. EVERITT
 SE 1/4 - SE 1/4 SEC. 2
 T18N, R7W
 .493 AC'S REQ.

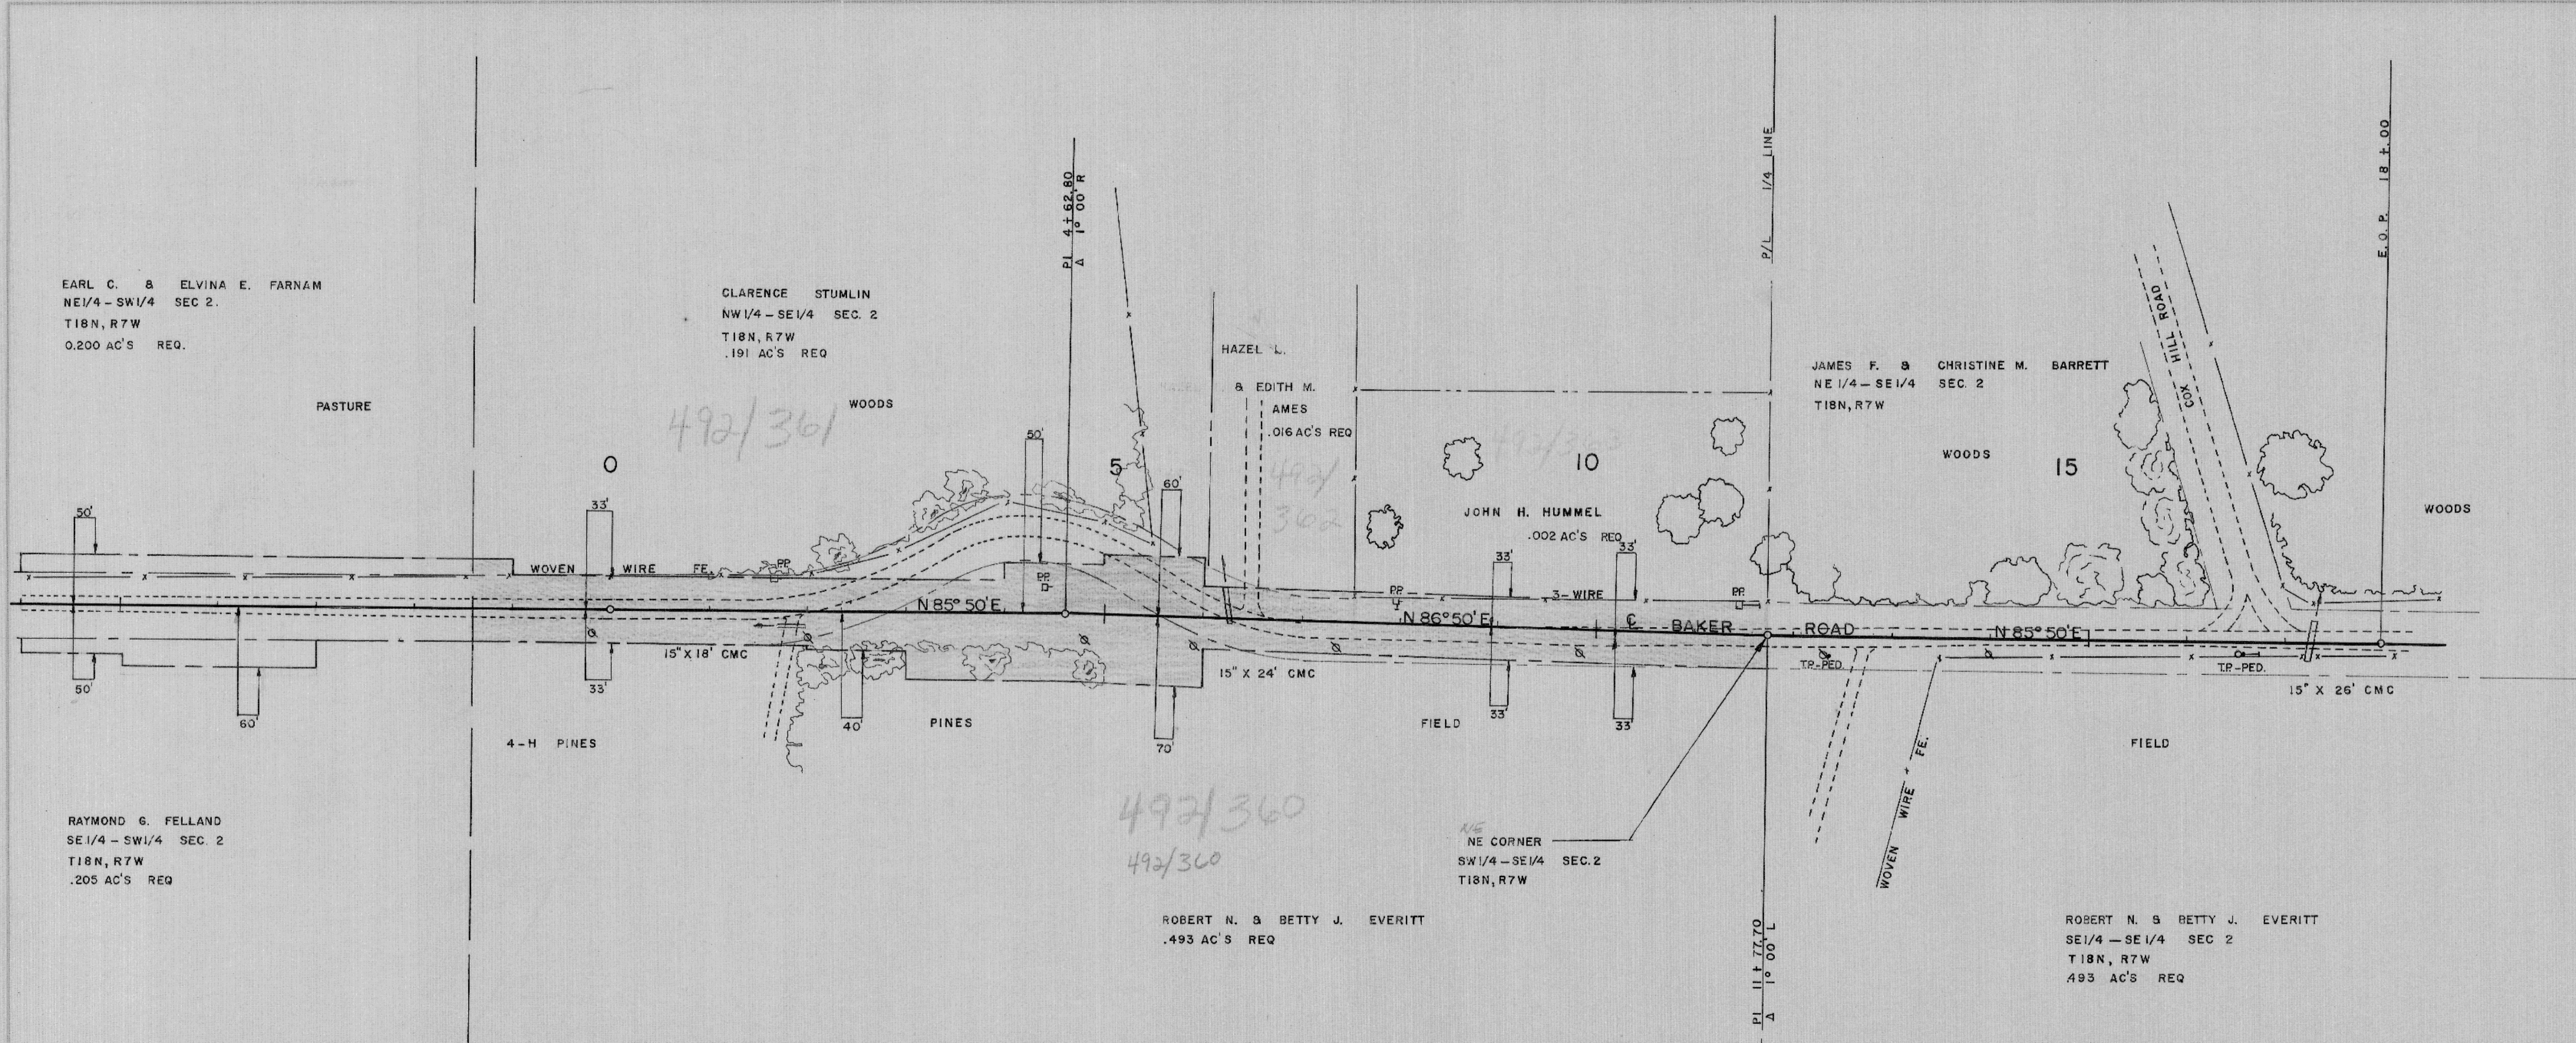

LOCATION PLAN
 SCALE 1" = 100'

