


PLAN
 DRAWN BY: F.N.D.
 CHECKED BY: D.C.
 DATE: 7-15-46
 NO. 88


PROFILE
 DRAWN BY: F.N.D.
 CHECKED BY: D.C.
 DATE: 7-15-46
 NO. 89

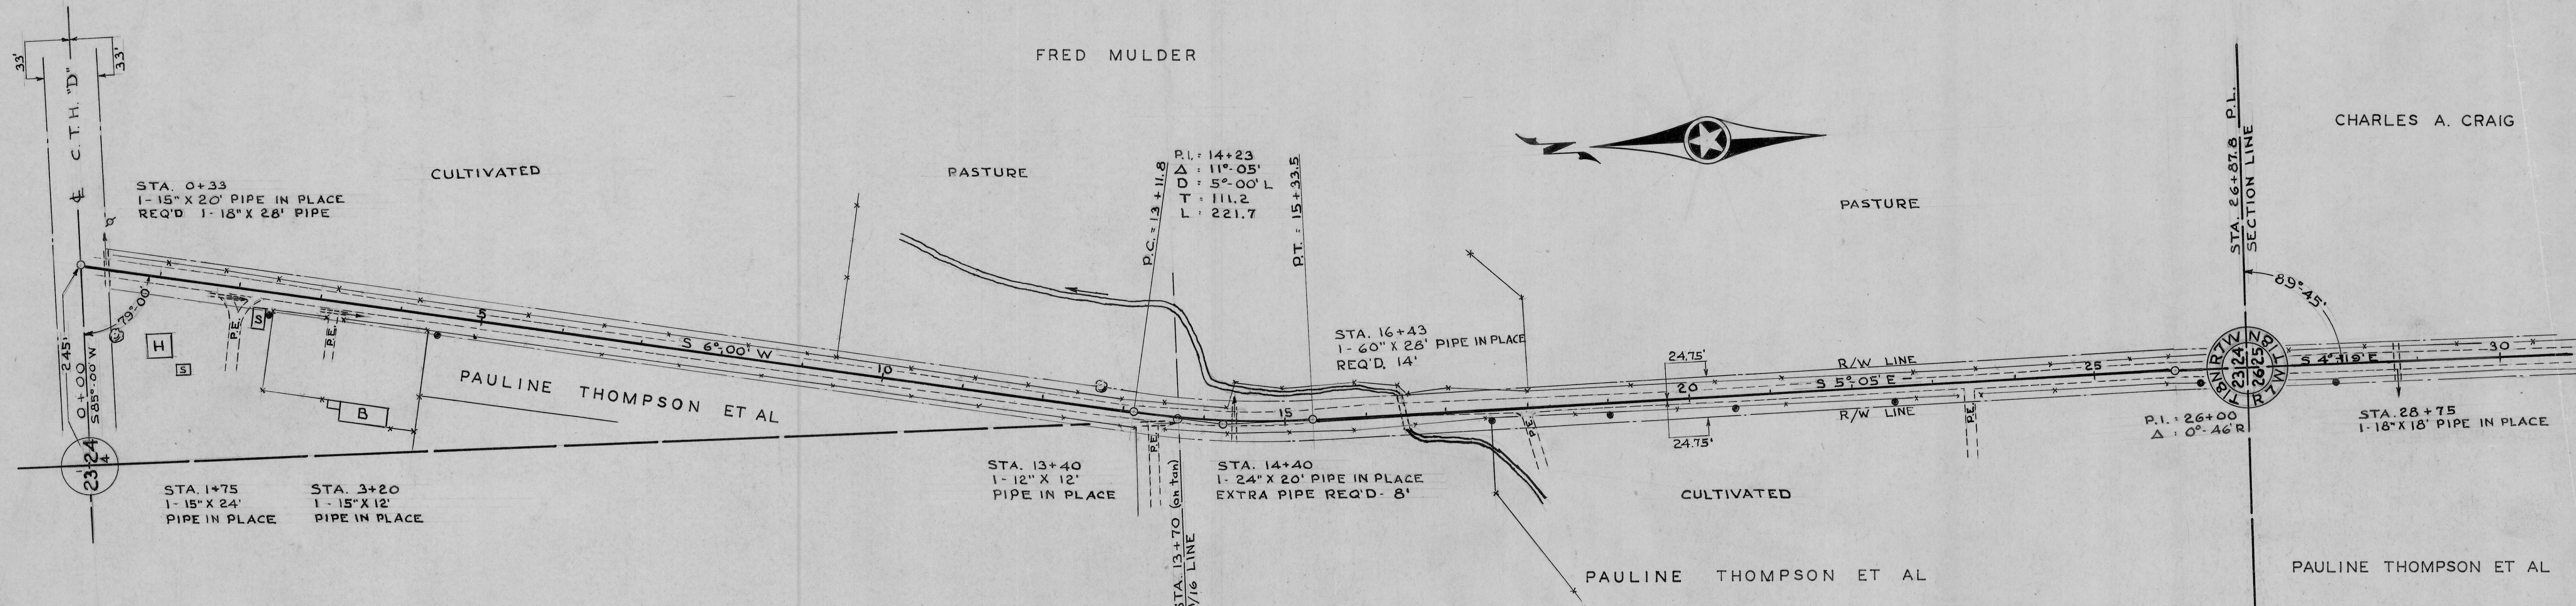

BENCH MARKS

No.	STA.	DESCRIPTION	ELEV.
1	0+33	SPK. IN RP. S. R/W LINE C.T.H. "D" 70 FT. LT.	100.00
2	12+60	SPK. IN 5" ELM TREE 21 FT. LT.	89.08
3	26+30	SPK. IN TEL.P. 16.5 FT. RT.	105.53

TOTAL MILEAGE 0.87
 TOTAL ACREAGE 5.20

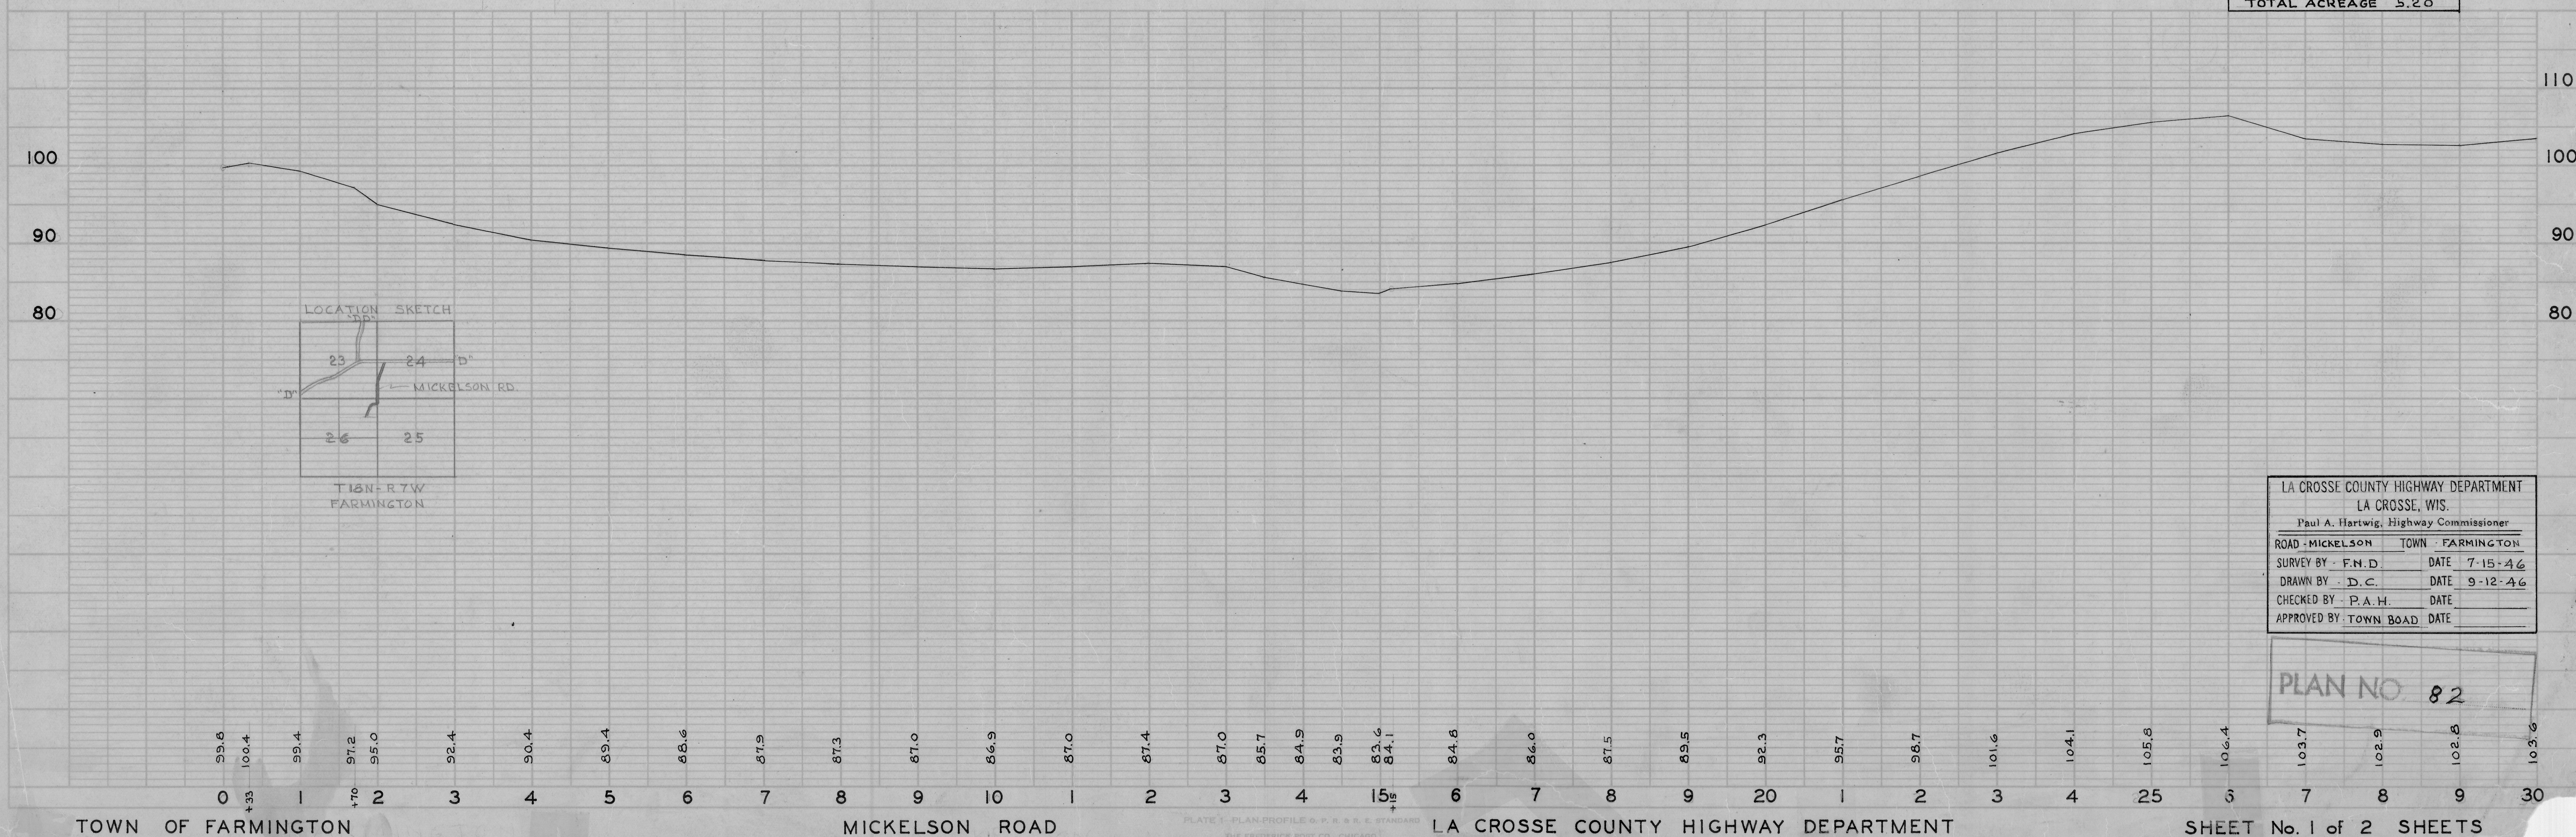

LA CROSSE COUNTY HIGHWAY DEPARTMENT
 LA CROSSE, WIS.
 Paul A. Hartwig, Highway Commissioner
 ROAD - MICKELSON TOWN - FARMINGTON
 SURVEY BY - F.N.D. DATE 7-15-46
 DRAWN BY - D.C. DATE 9-12-46
 CHECKED BY - P.A.H. DATE
 APPROVED BY - TOWN BOARD DATE

PLAN NO 82

