


FINAL SURVEY BY F. Daily DATE 4-21-52  
 SURVEYED, PLOTTED, AND CHECKED  
 NOTE BOOK NO. 91 AREAS CHECKED

ORIGINAL SURVEY BY F. Daily DATE 4-21-52  
 SURVEYED, PLOTTED, AND CHECKED  
 NOTE BOOK NO. 91 AREAS CHECKED

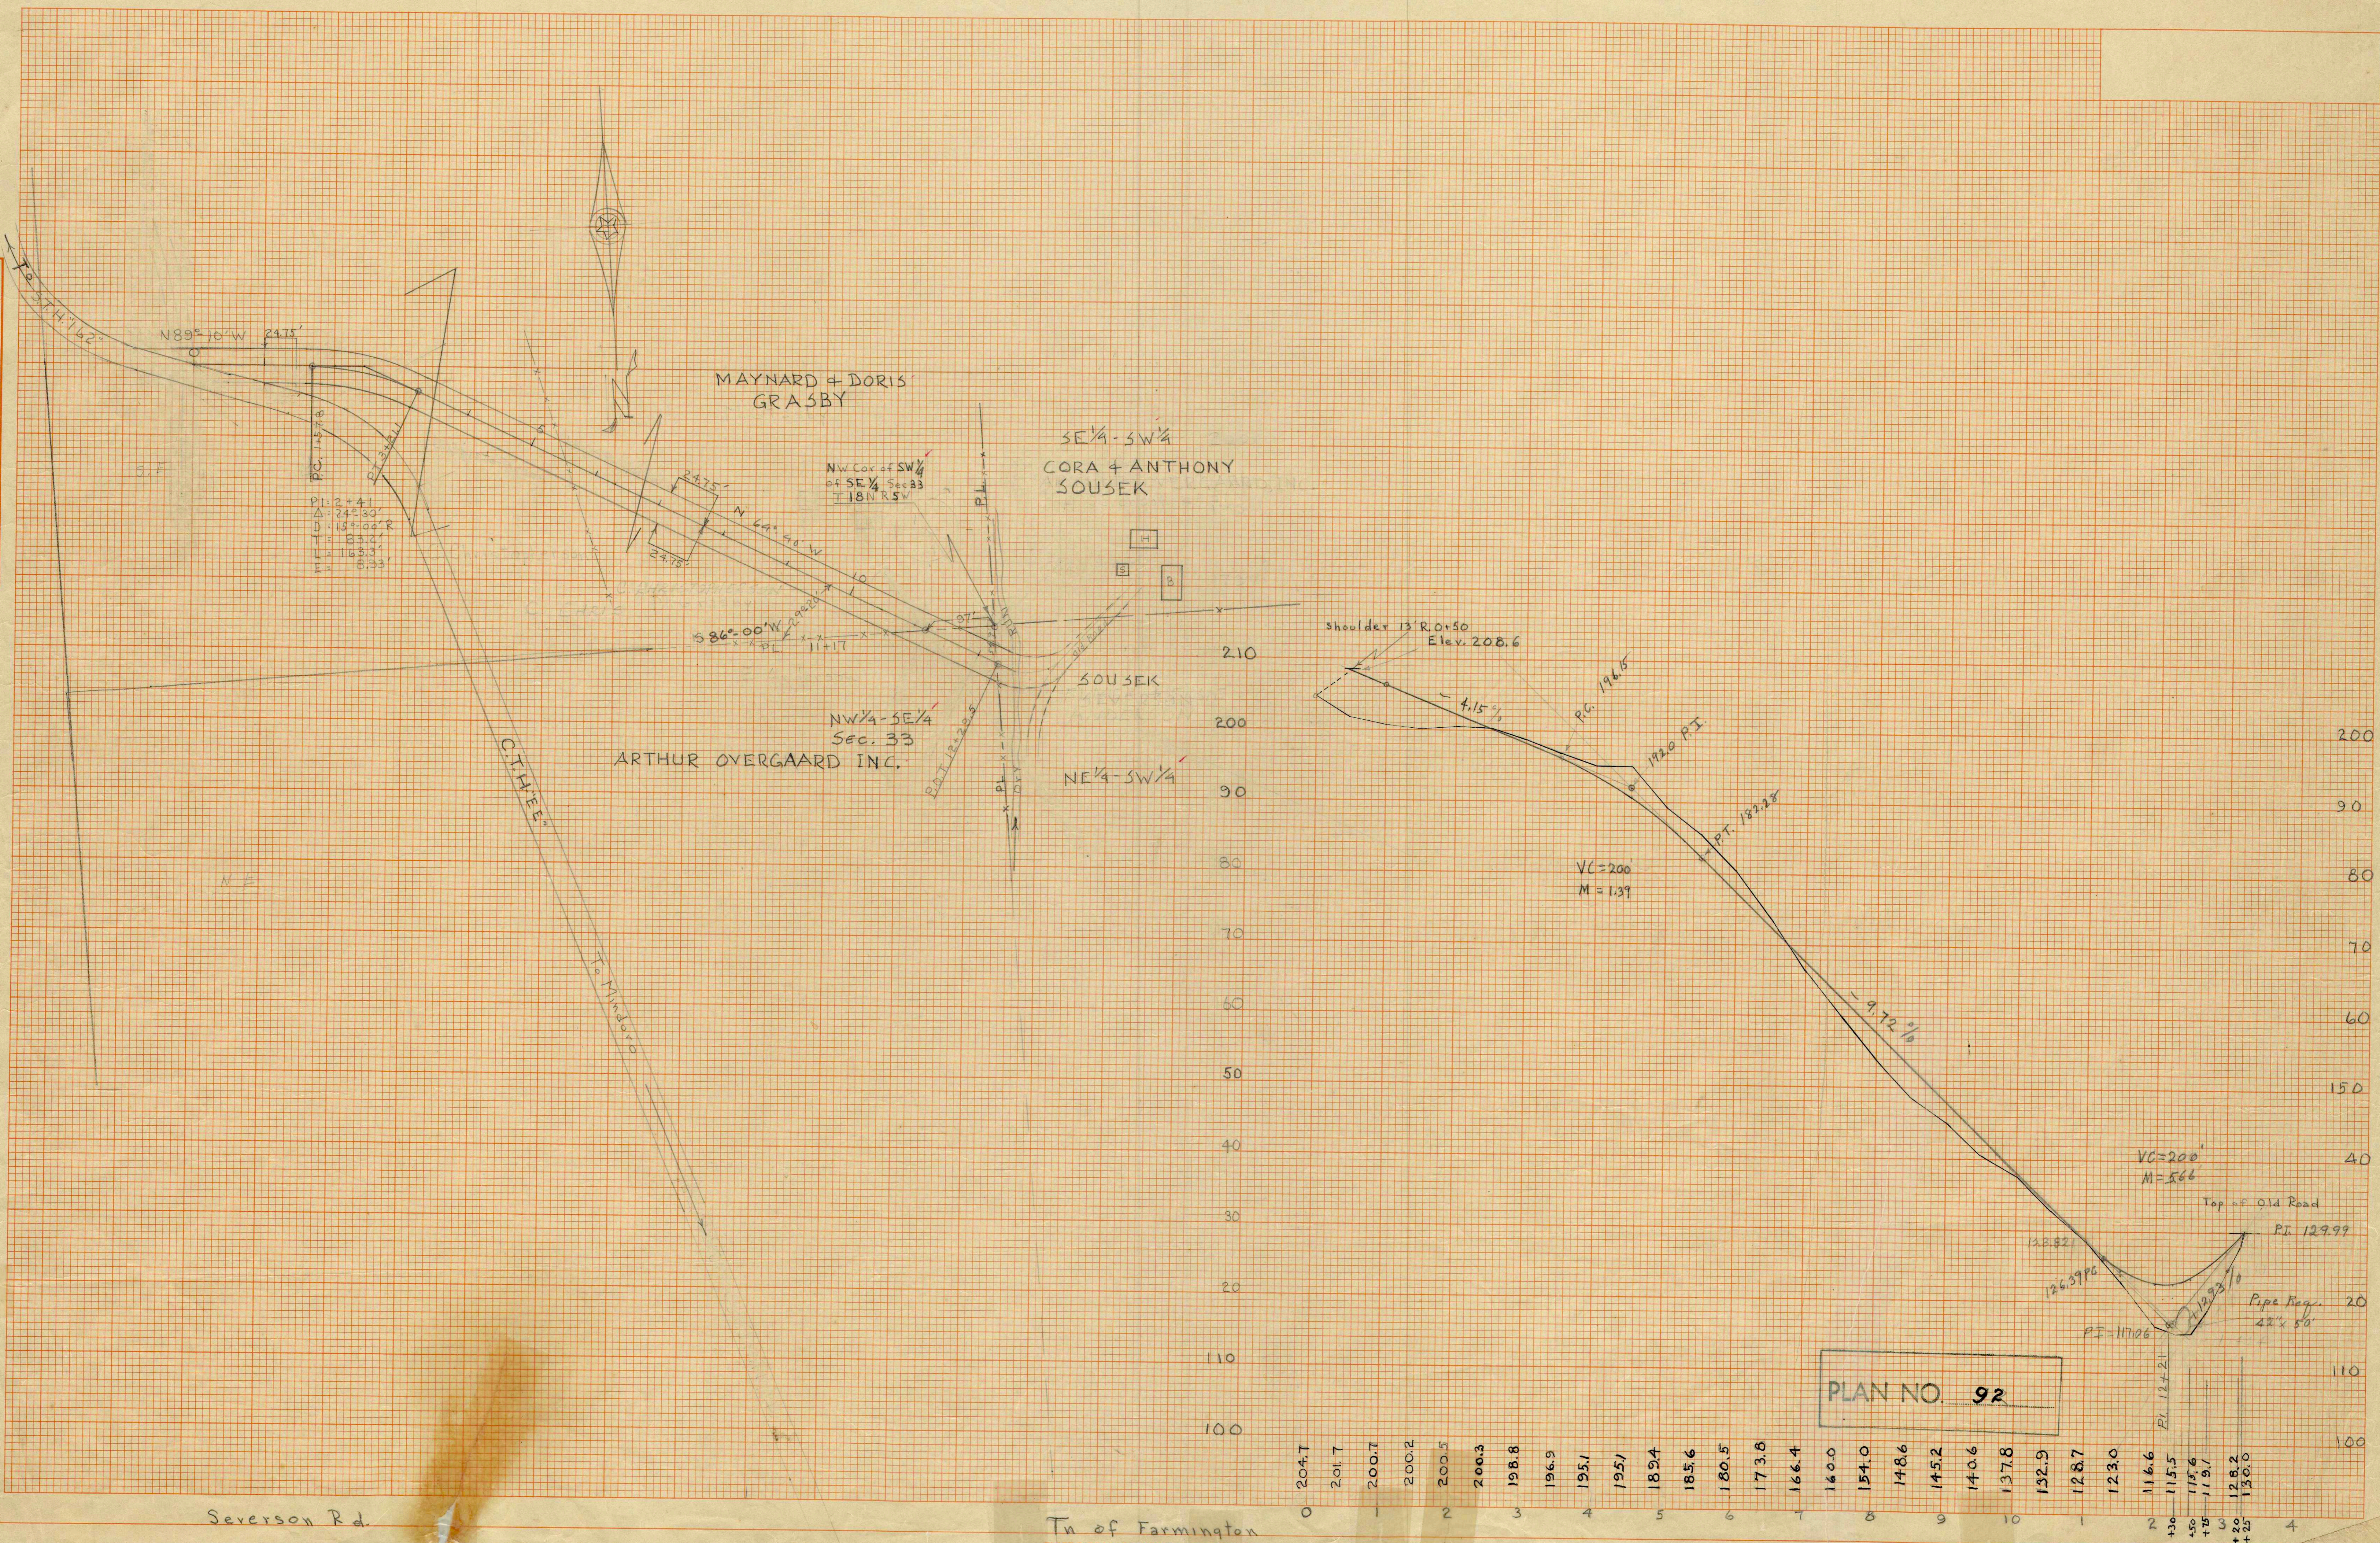

Tn of Farmington

PLATE 3 - CROSS SECTION O. P. R. & E. STANDARD  
 THE FREDERICK POST CO., CHICAGO