



PLAN
 SURVEYED BY
 DRAWN BY
 CHECKED BY
 APPROVED BY
 DATE

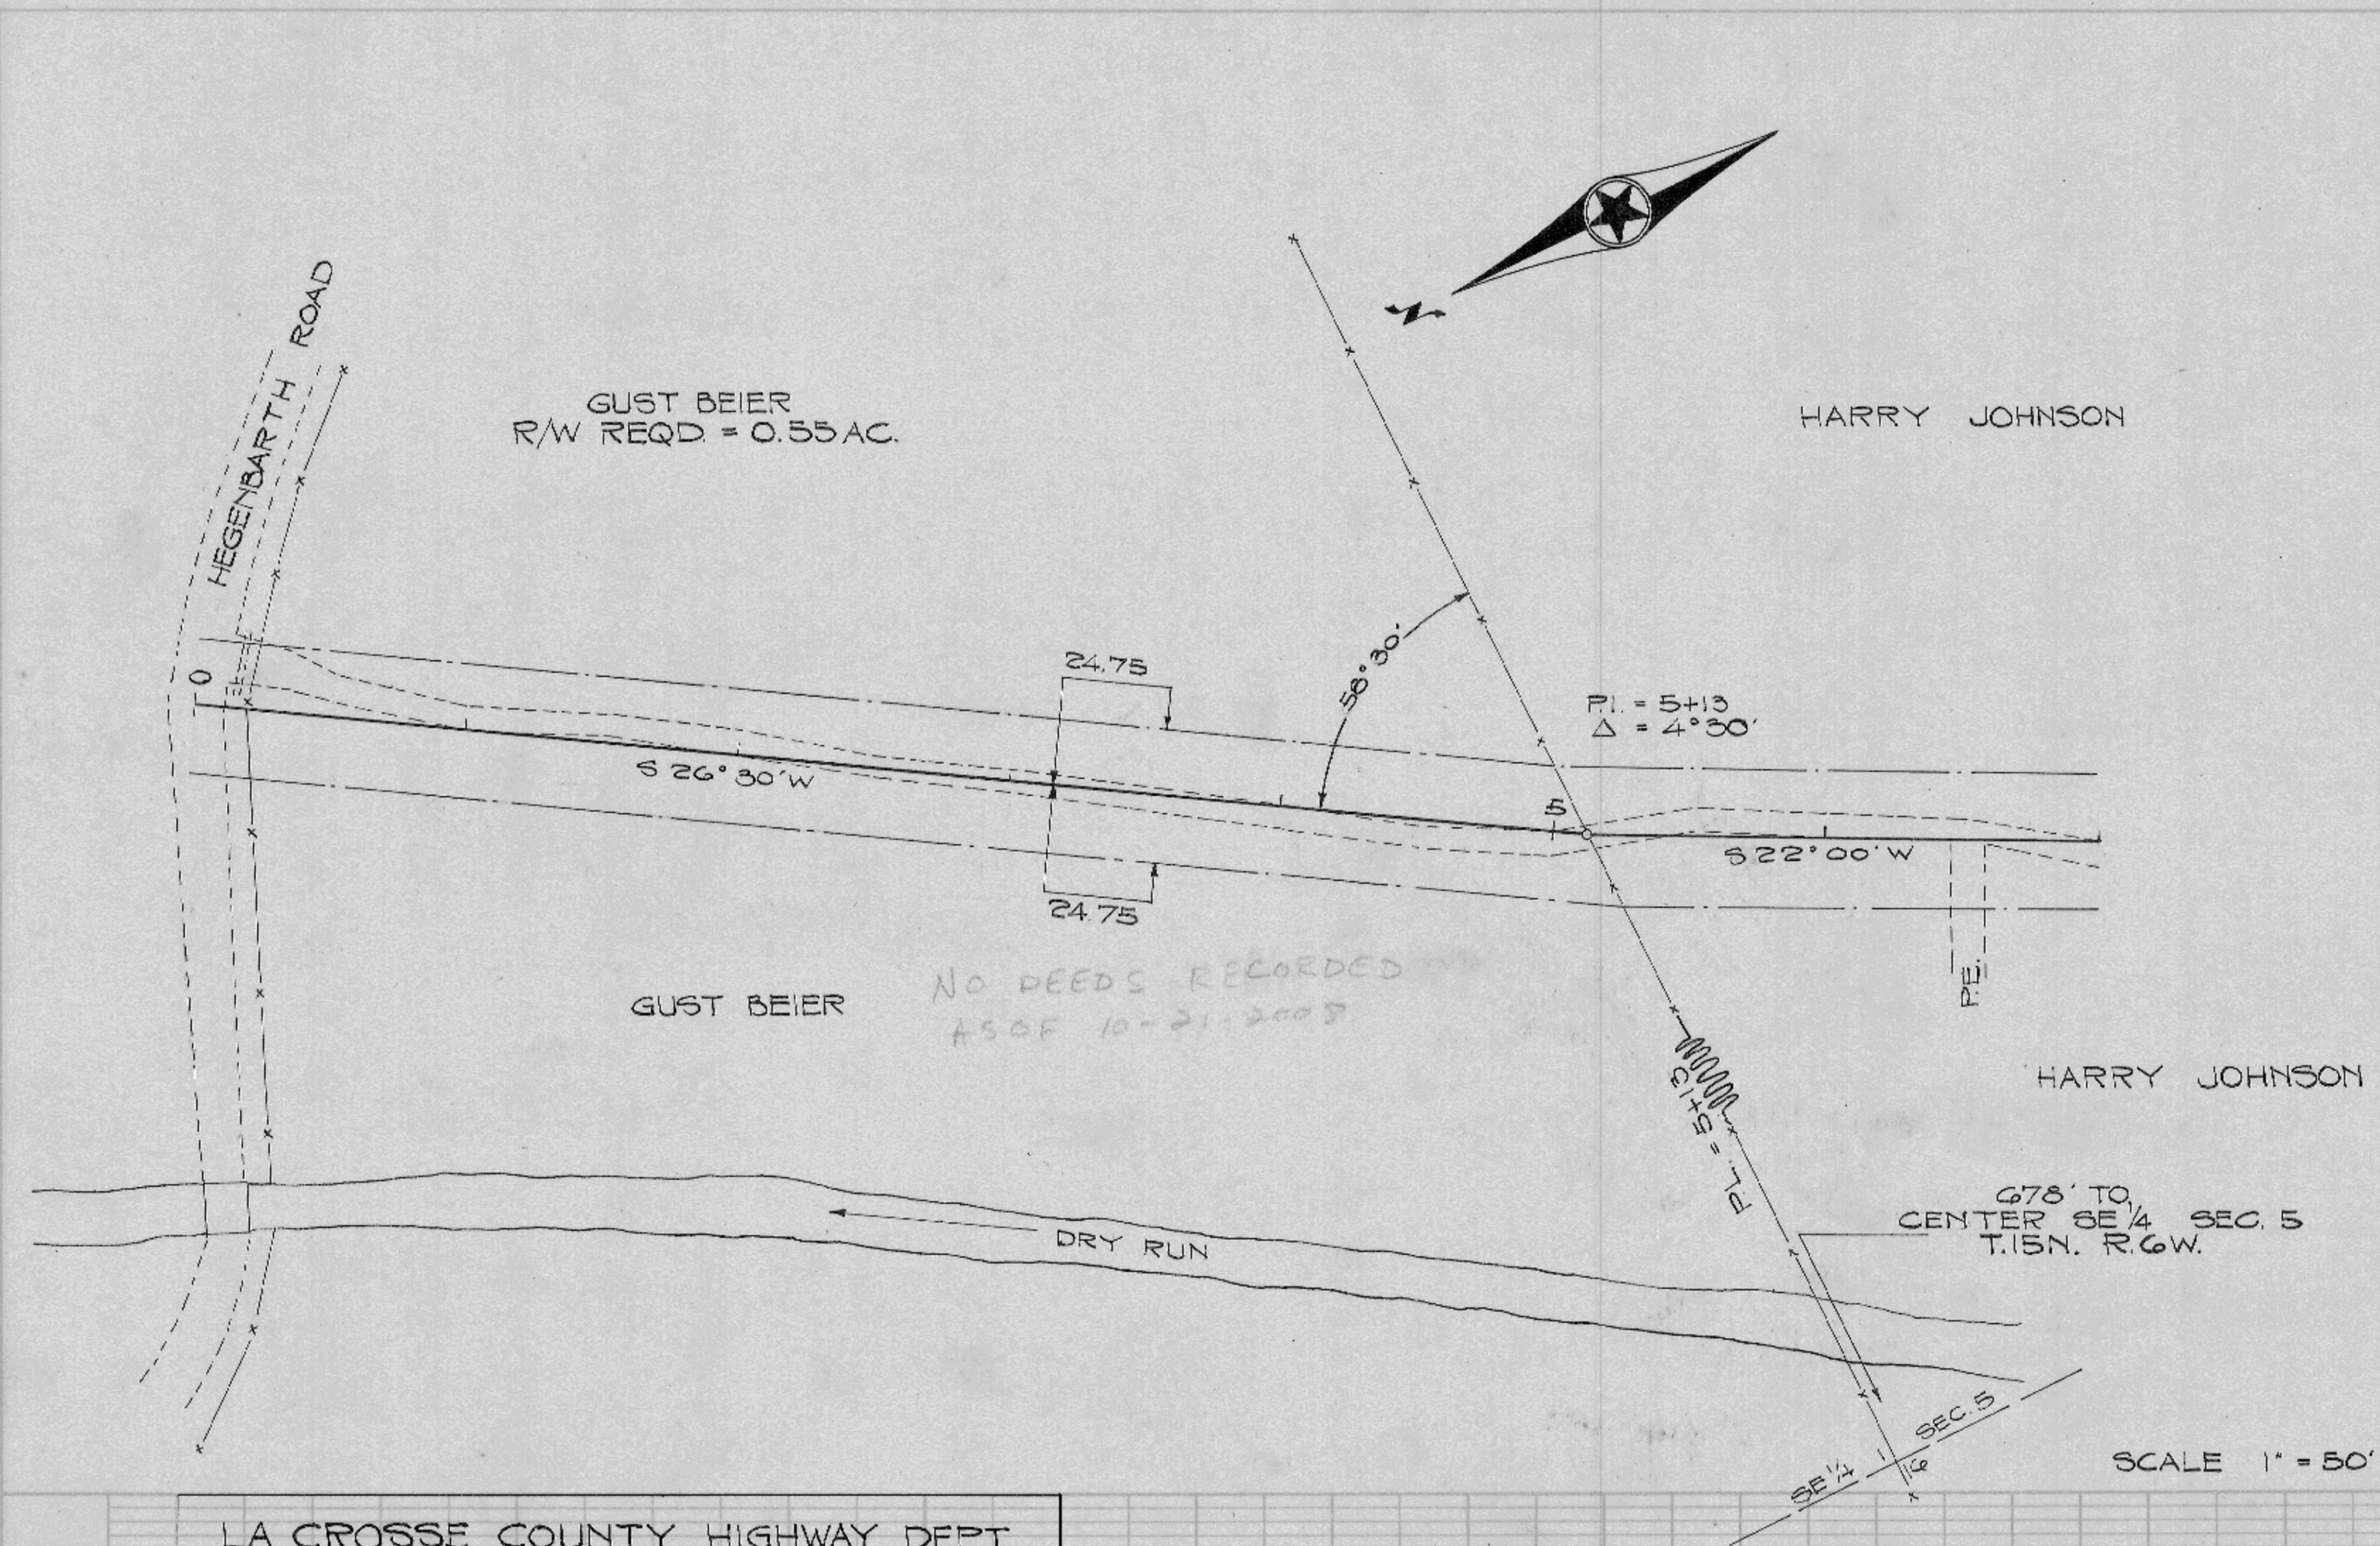


PROFILE
 SURVEYED BY
 DRAWN BY
 CHECKED BY
 APPROVED BY
 DATE

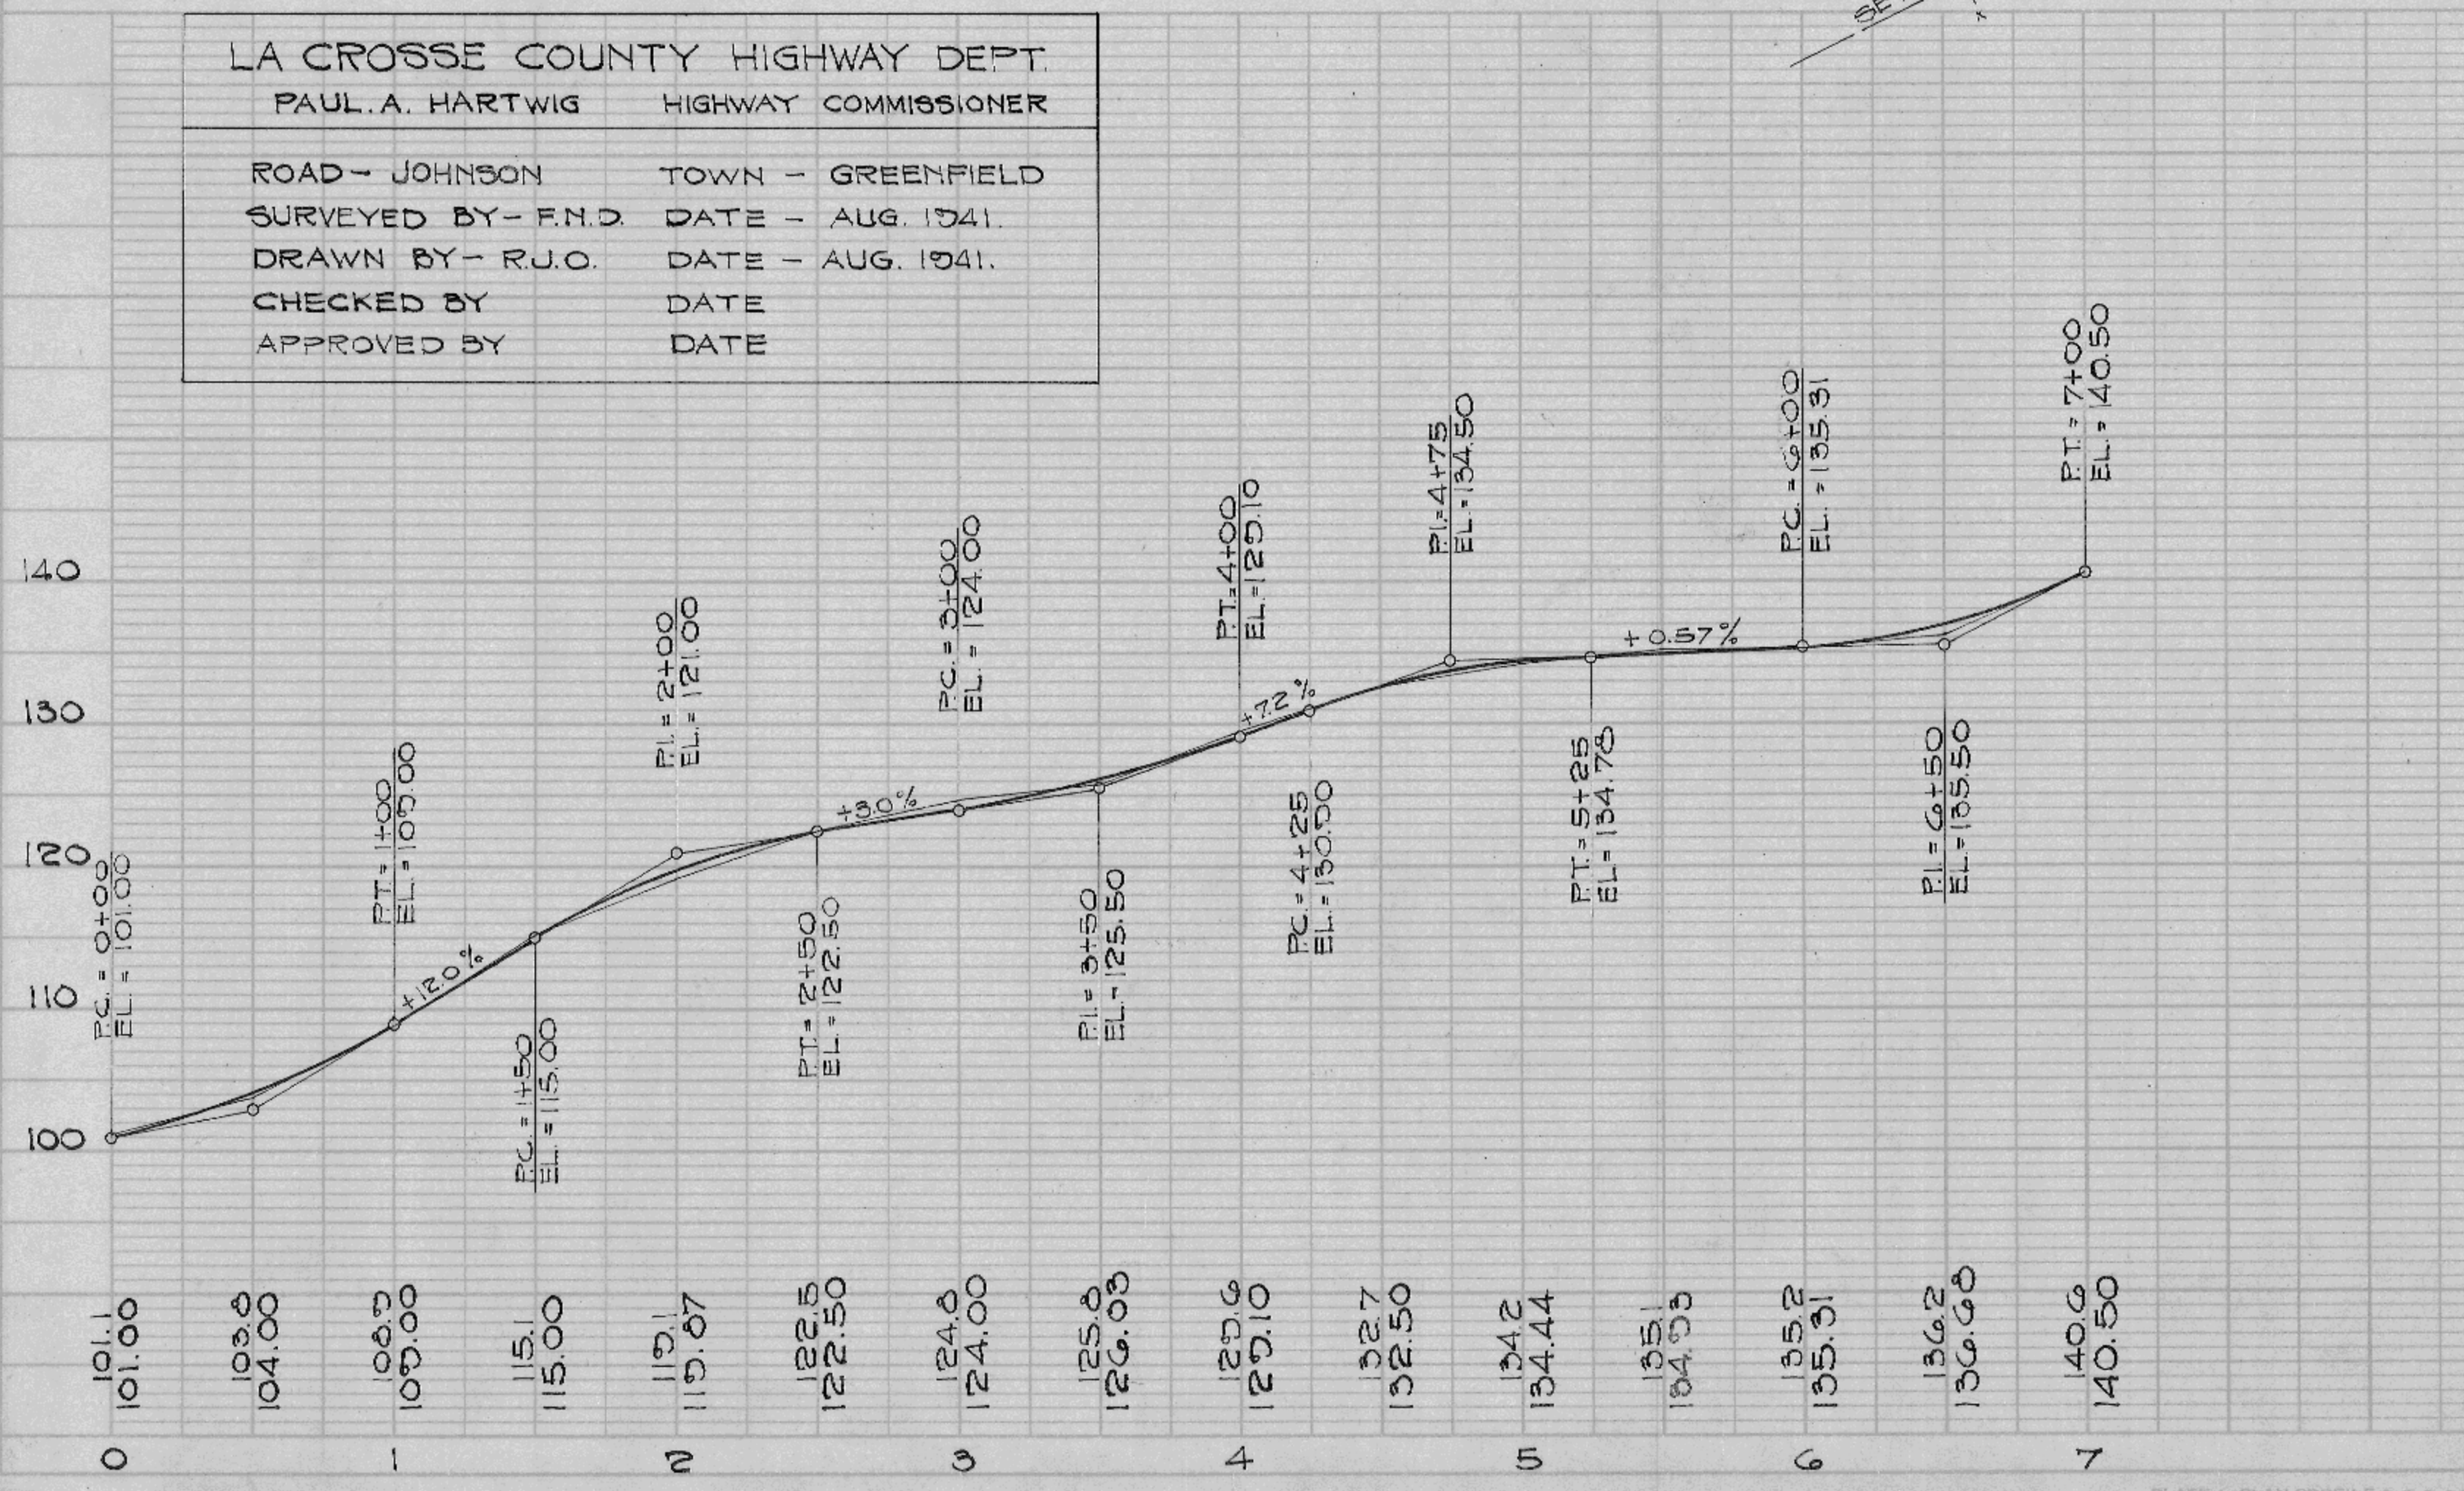

PLAN NO. 117

PLAN
 SURVEYED BY: _____
 PLOTTED BY: _____
 NOTE BOOK NO. _____
 DATE _____

PROFILE
 SURVEYED BY: _____
 PLOTTED BY: _____
 NOTE BOOK NO. _____
 DATE _____

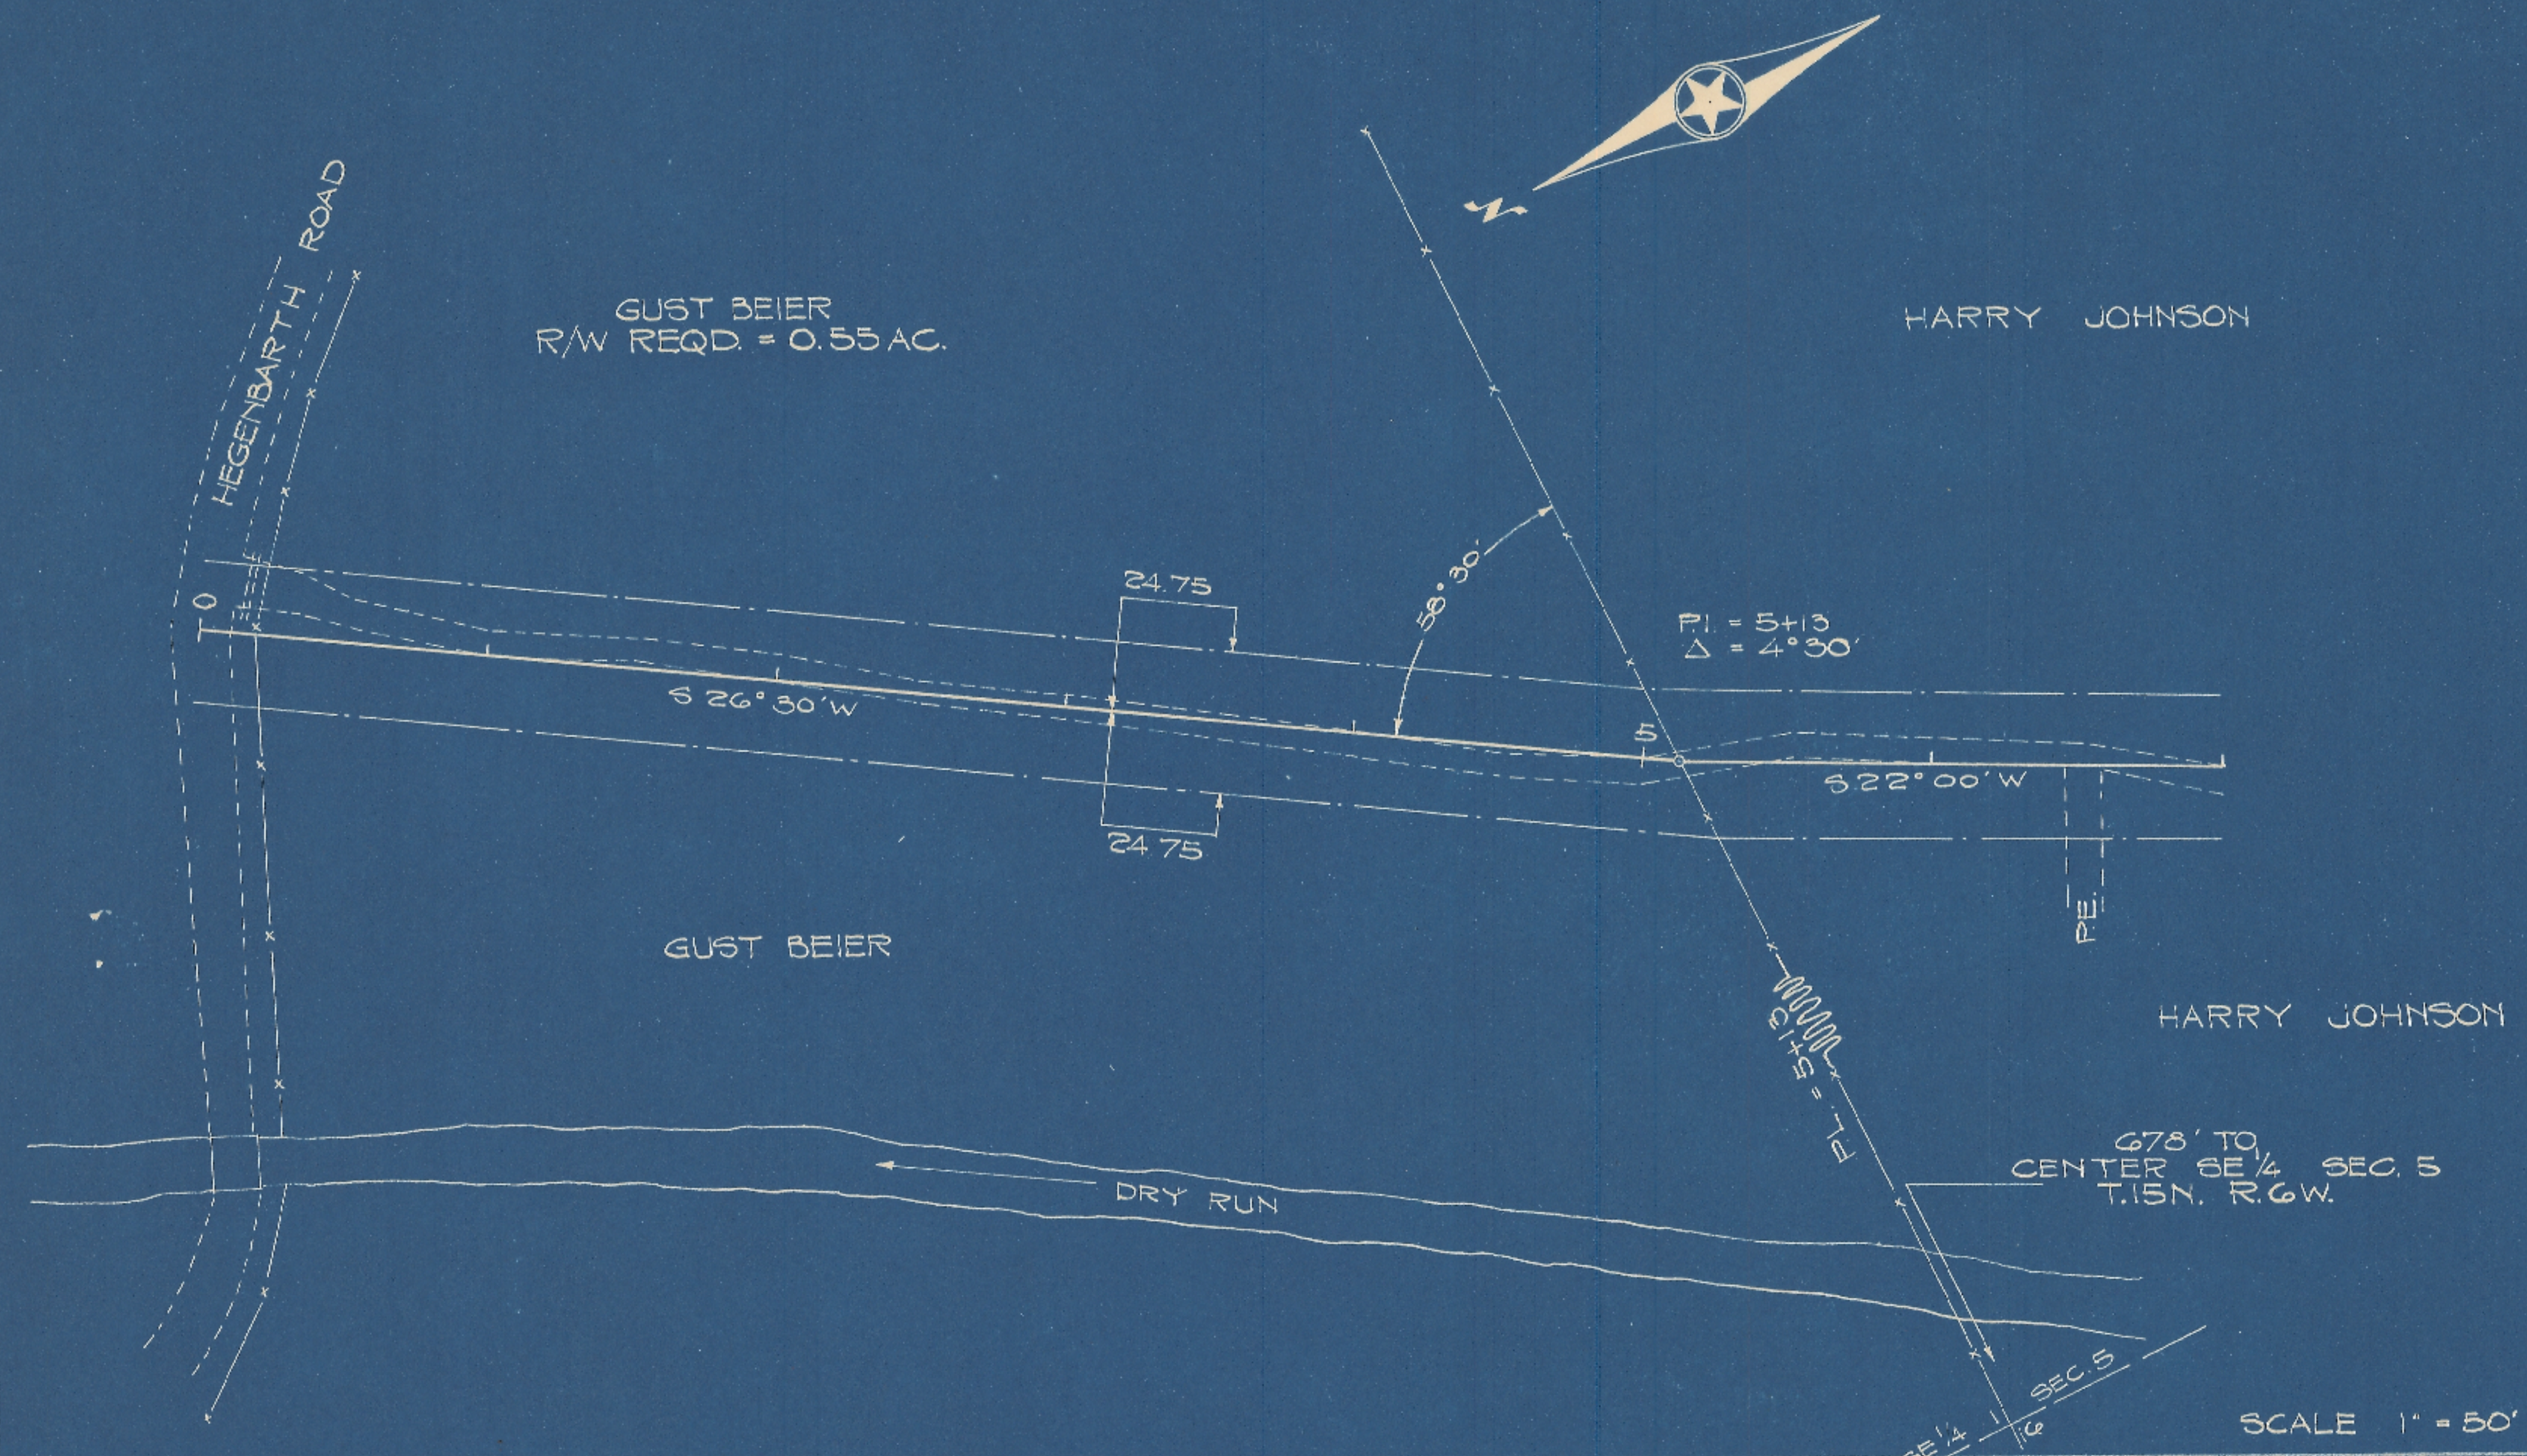

LA CROSSE COUNTY HIGHWAY DEPT
 PAUL A. HARTWIG HIGHWAY COMMISSIONER
 ROAD - JOHNSON TOWN - GREENFIELD
 SURVEYED BY - E.M.D. DATE - AUG. 1941
 DRAWN BY - R.J.O. DATE - AUG. 1941
 CHECKED BY _____ DATE _____
 APPROVED BY _____ DATE _____

