


624-47  
7-2-47  
F.N.D.  
D.C.  
100

625-47  
7-2-47  
F.N.D.  
D.C.  
97

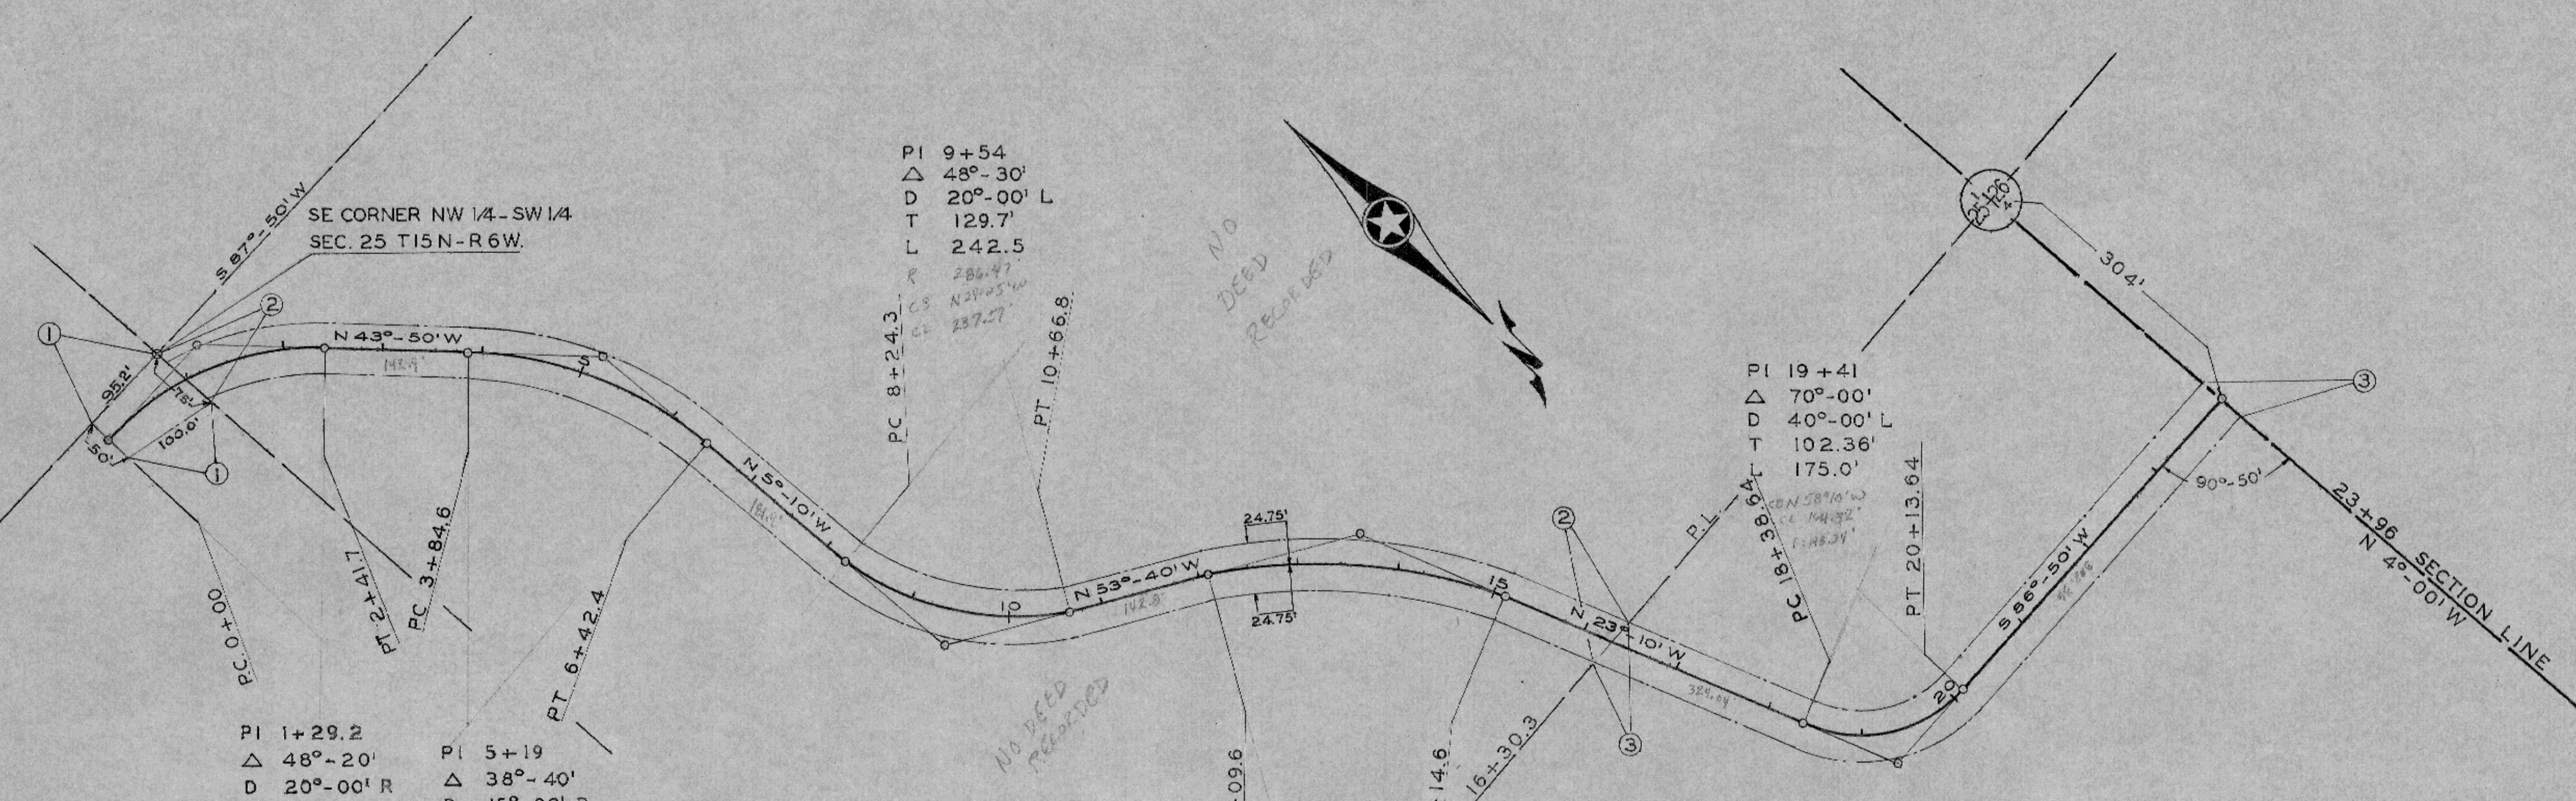

MIKE DWYER  
R/W REQ'D. 0.137 ACRE  
PARCEL No. 1

PI 1+29.2  
Δ 48°-20'  
D 20°-00' R  
T 129.2'  
L 241.7'  
R 286.5'  
N 24°30' W  
257.12


PI 5+19  
Δ 38°-40'  
D 15°-00' R  
T 134.4'  
L 257.8'  
R 588'

ALFRED ROESLER  
R/W REQ'D. 1.85 ACRE  
PARCEL No. 2

PI 13+66  
Δ 30°-30'  
D 10°-00' R  
T 156.4'  
L 305.0'  
R 82.15'  
N 38°25' W  
304.1'

JOS. DOWIASCH  
R/W REQ'D. 0.87 ACRE.  
PARCEL No. 3

TOTAL LENGTH 0.43 MI.

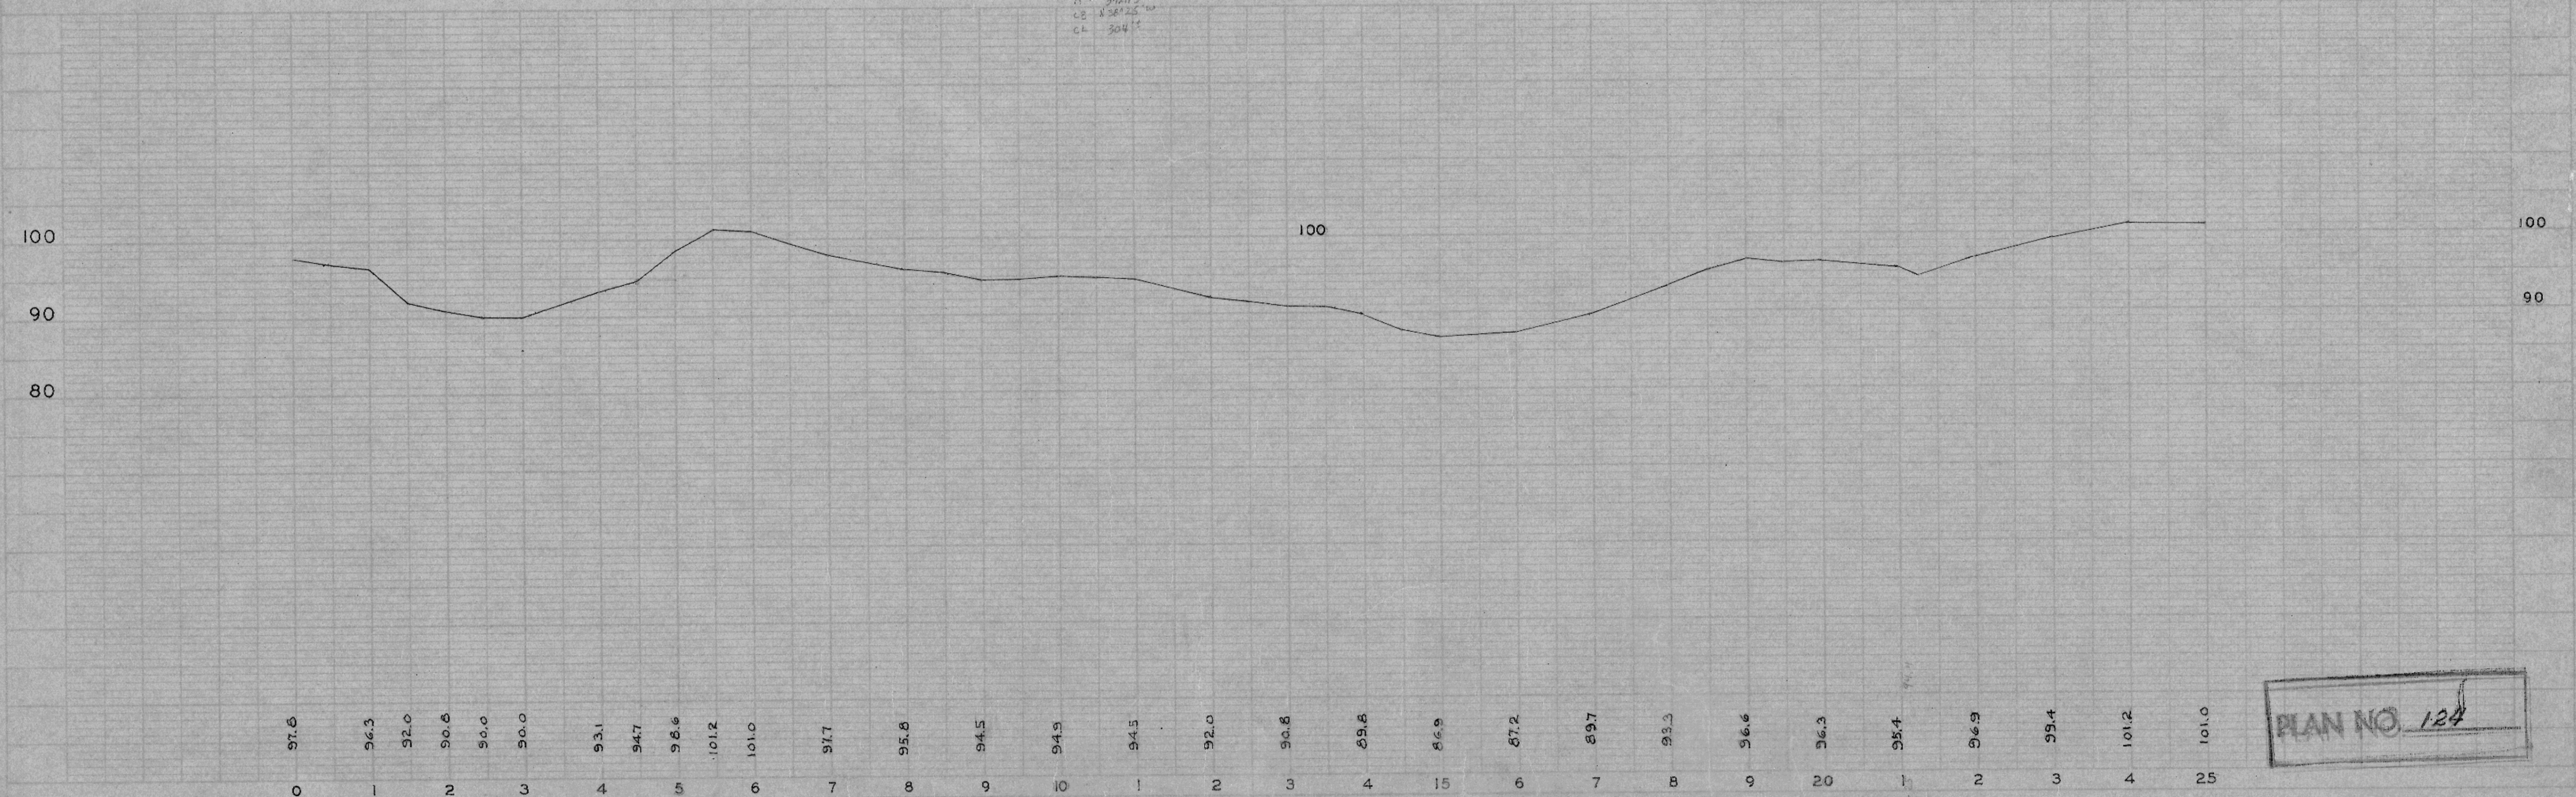

TOWN OF GREENFIELD

EVANS DWYER ROAD

LA CROSSE COUNTY HIGHWAY DEPARTMENT

PLAN NO. 124

ONE SHEET