


PLAN
 NOTE BOOK
 No. X

PROFILE
 NOTE BOOK
 No.

7646
 7948
 F.N.D.
 D.C.

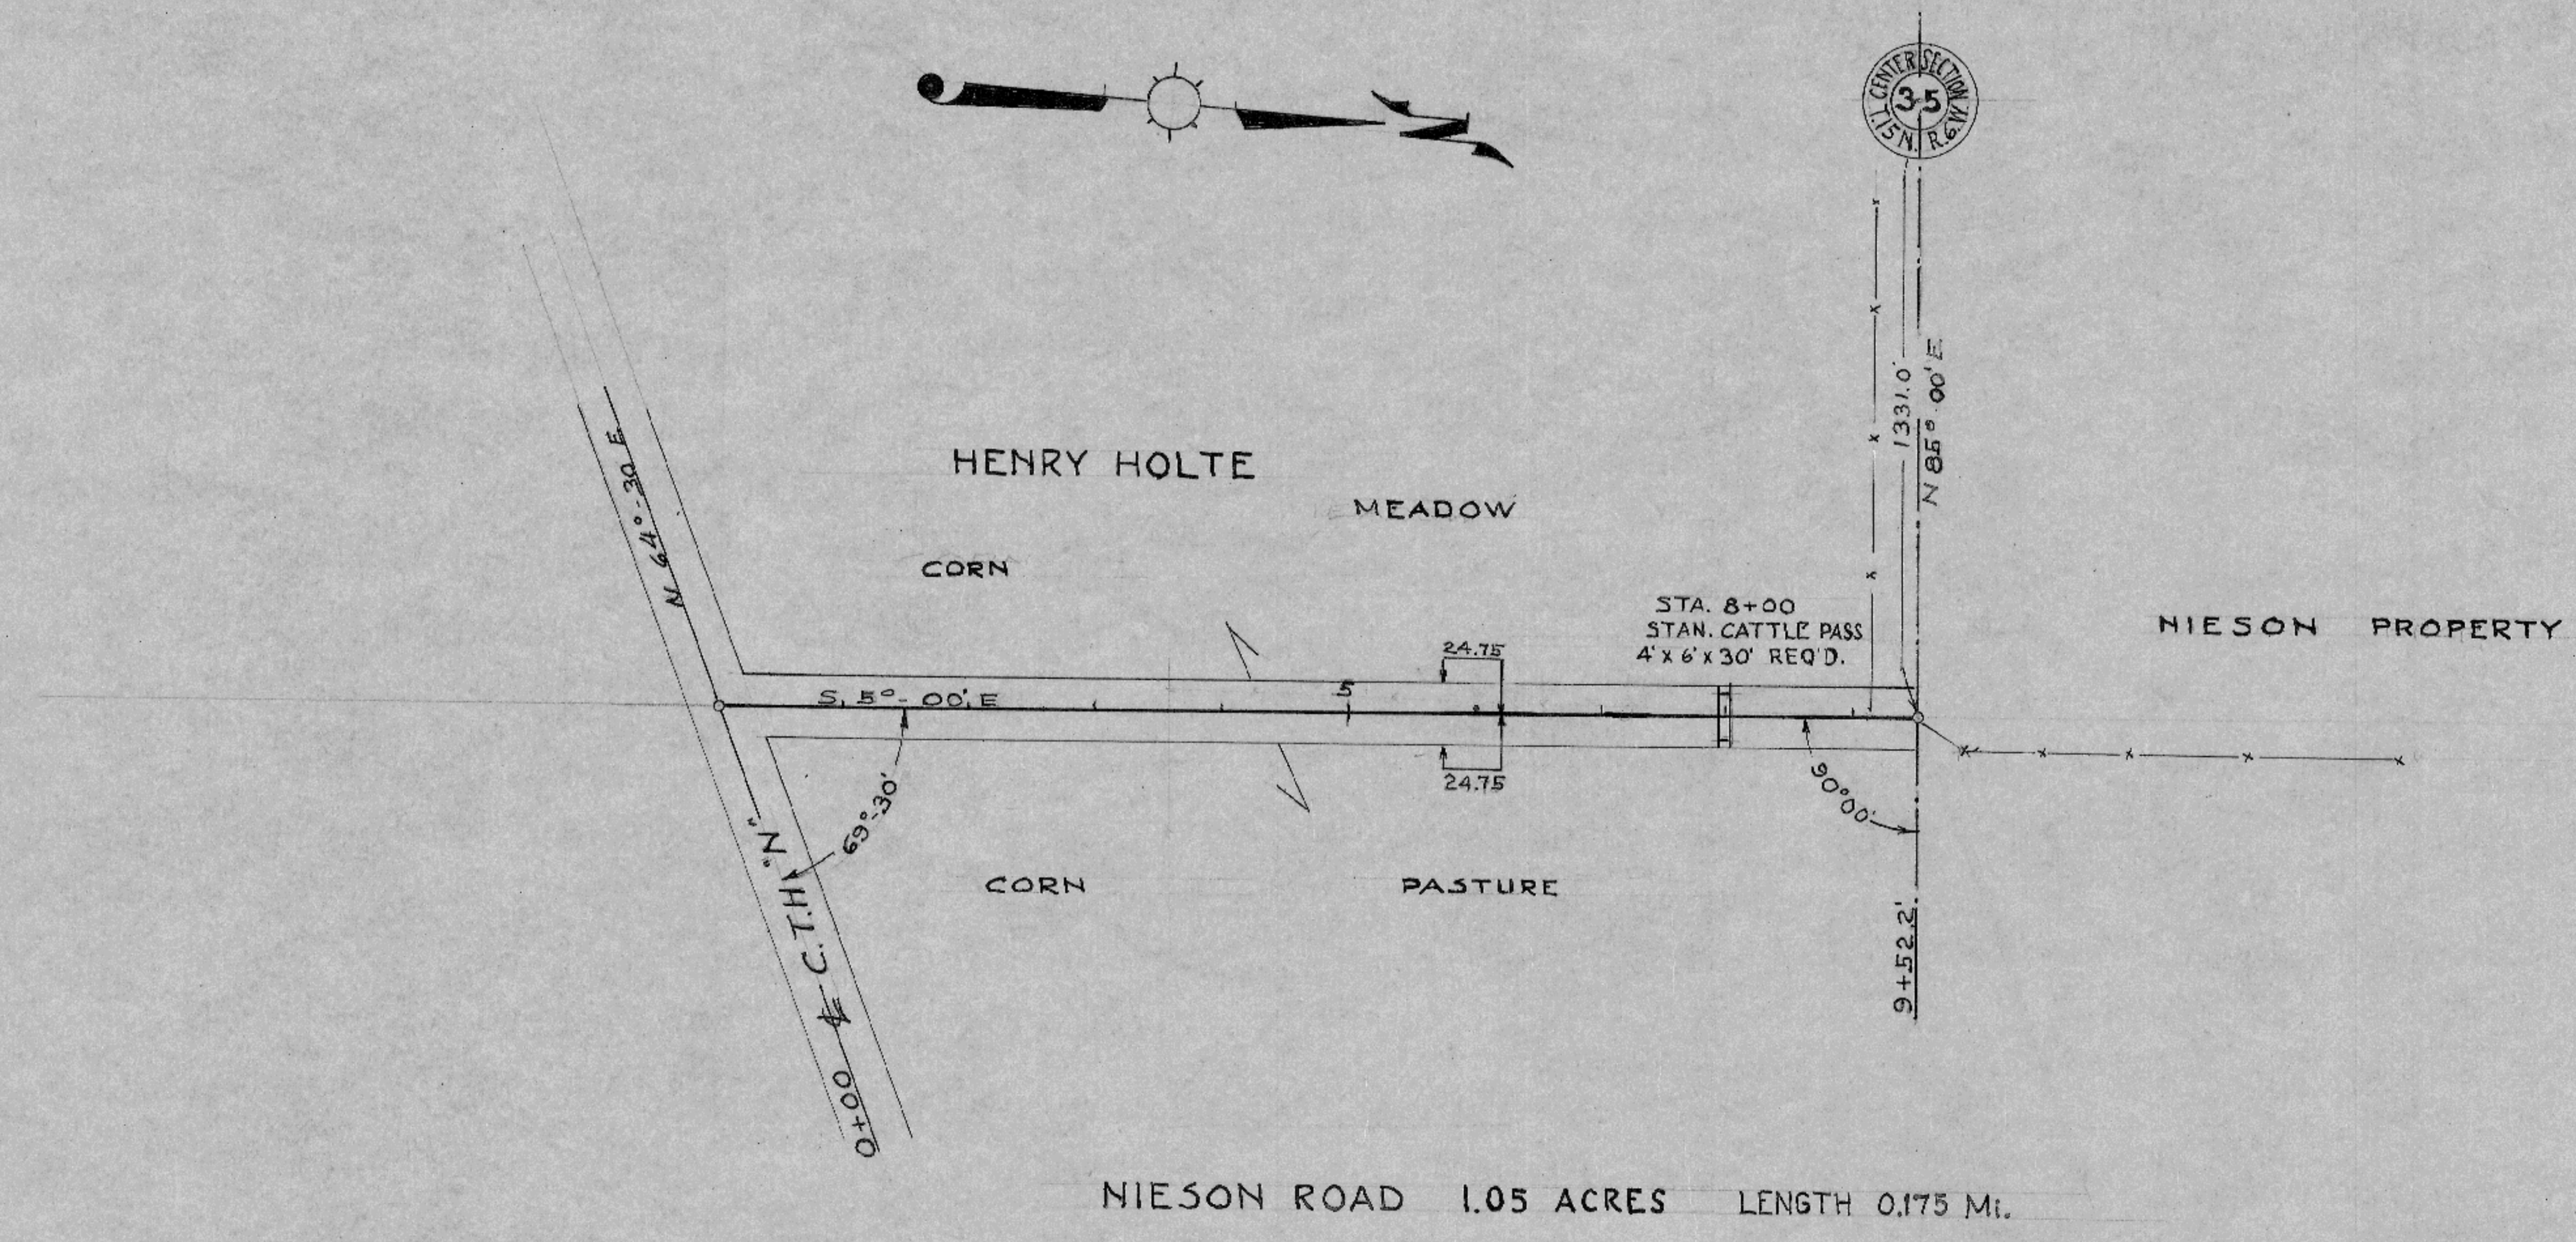

NIESON ROAD 1.05 ACRES LENGTH 0.175 MI.

PLAN NO. 126

LA CROSSE COUNTY HIGHWAY DEPARTMENT LA CROSSE, WIS.	
Paul A. Hartwig, Highway Commissioner	
ROAD - NIESON	TOWN - GREENFIELD
SURVEY BY F.N.D.	DATE 7-8-48
DRAWN BY D.C.	DATE 7-9-48
CHECKED BY	DATE
APPROVED BY	DATE