


DATE 4-9-53
 F.N.D.
 PLAN
 NO. 102



PROFILE
 NO. 102

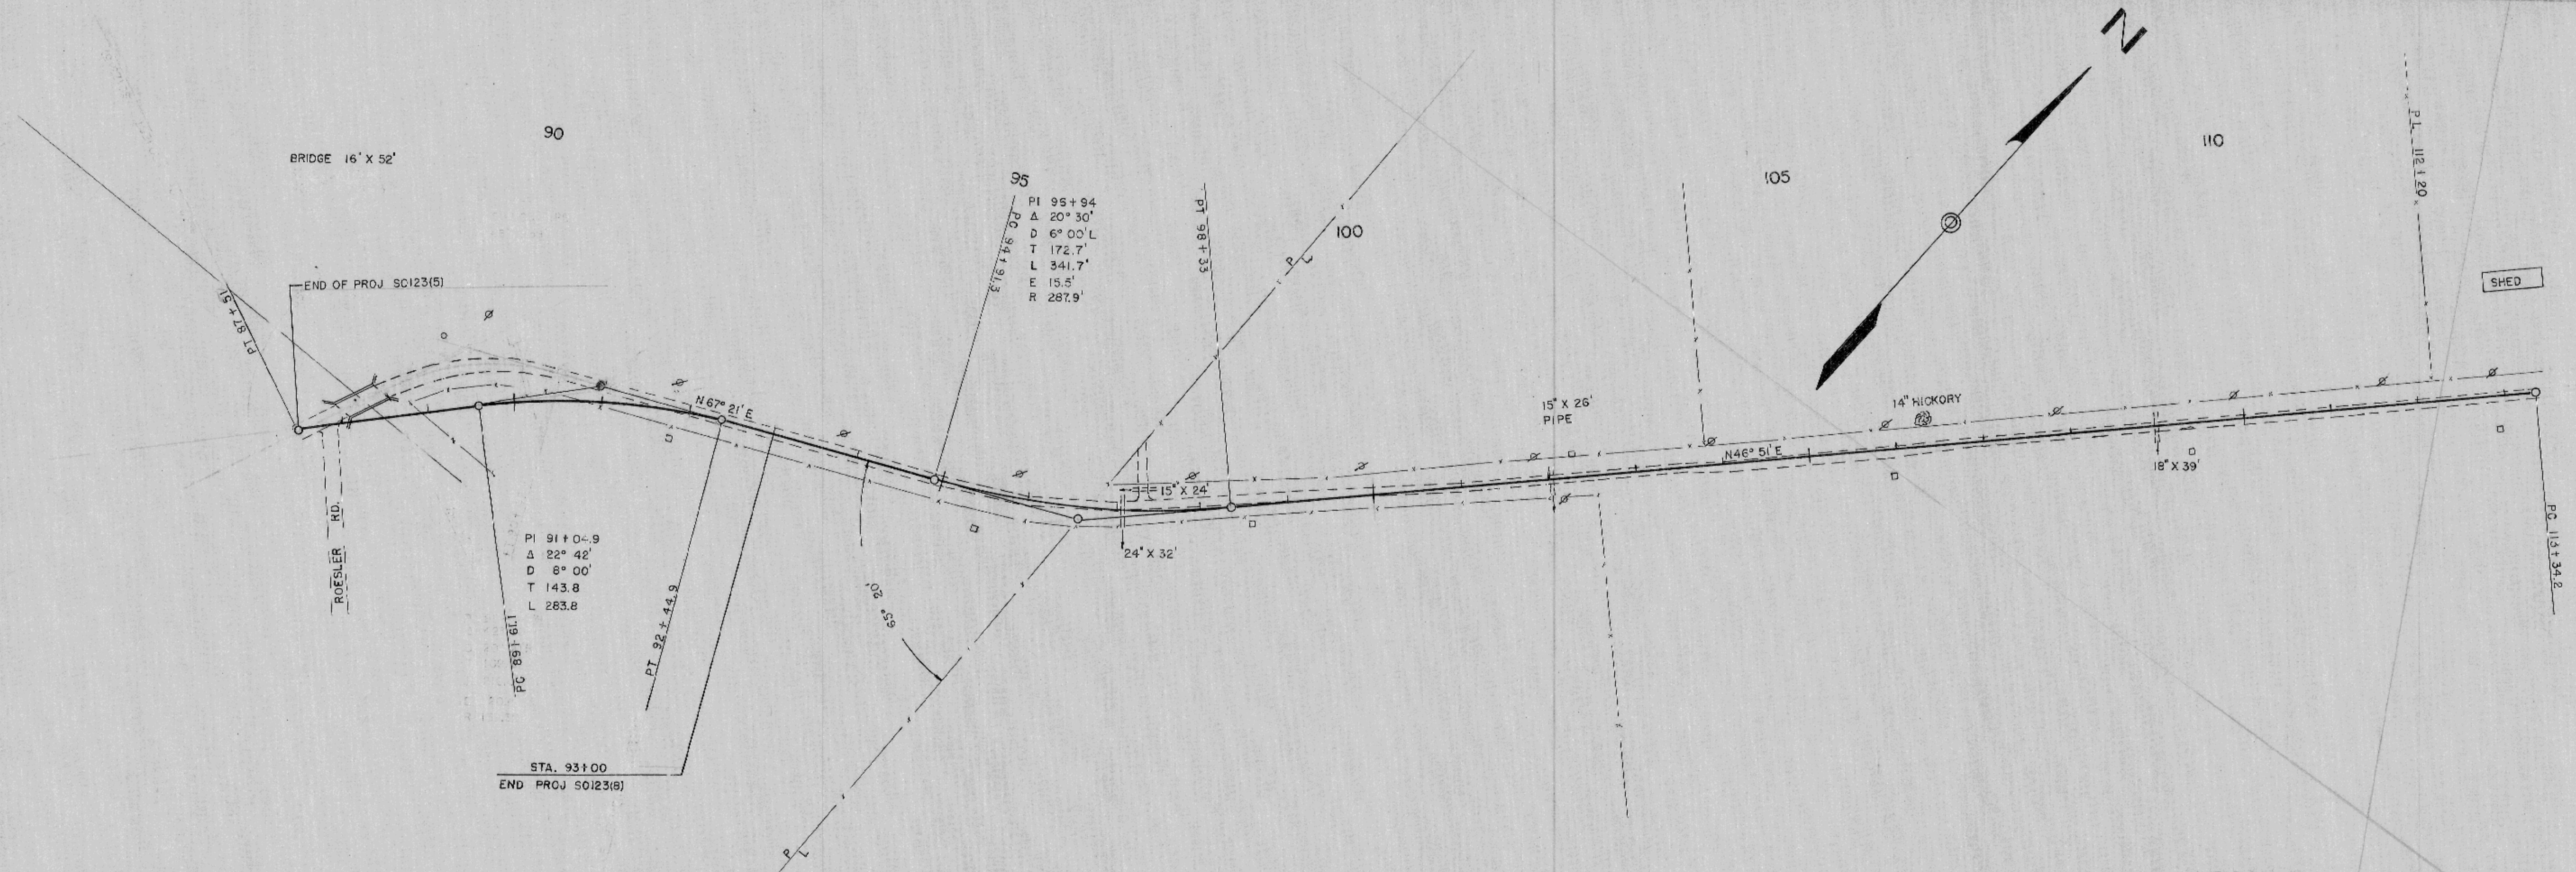

LOCATION PLAN
 SCALE 1" = 100'


DATE: 8-9-56
 PLAN NO. 102
 F.N.D. R.D.N. PKU
 REVISIONS: 102

DATE: 8-9-56
 PROFILE NO. 102
 F.N.D. R.D.N. PKU
 REVISIONS: 102

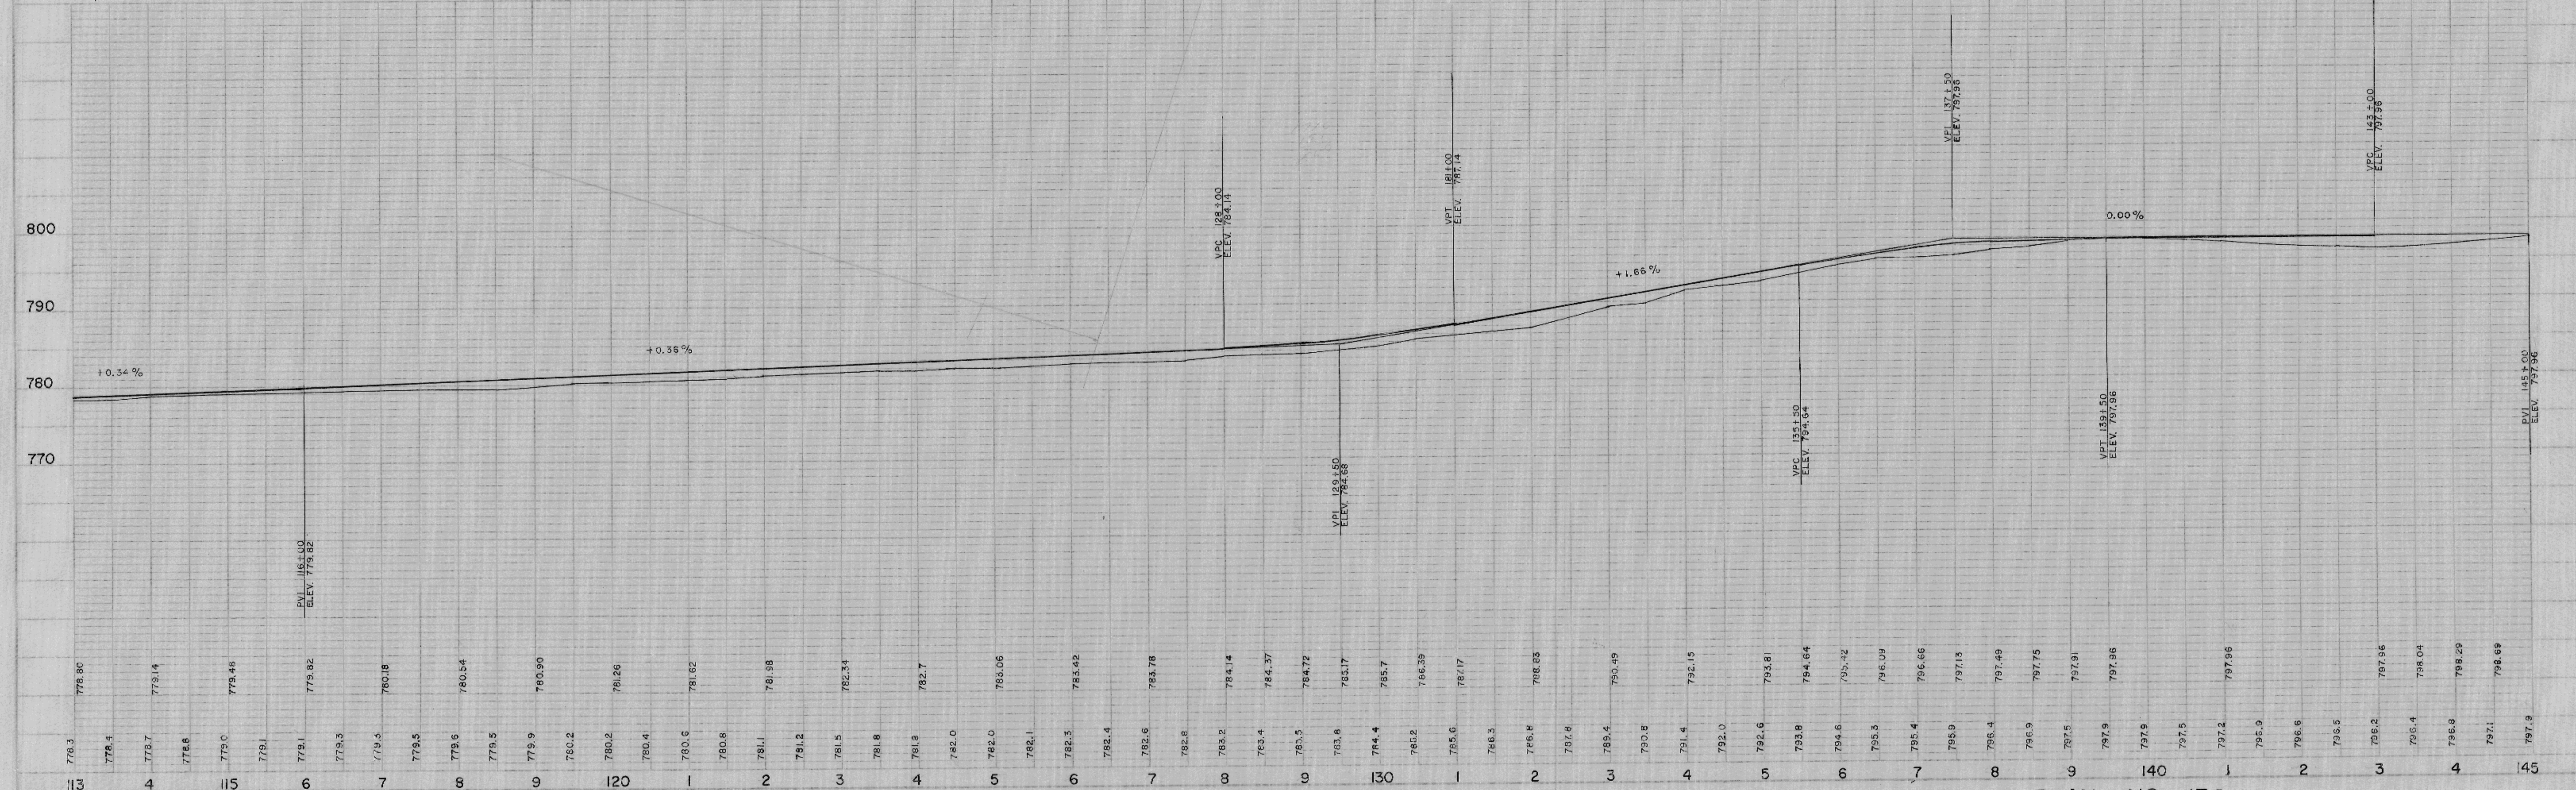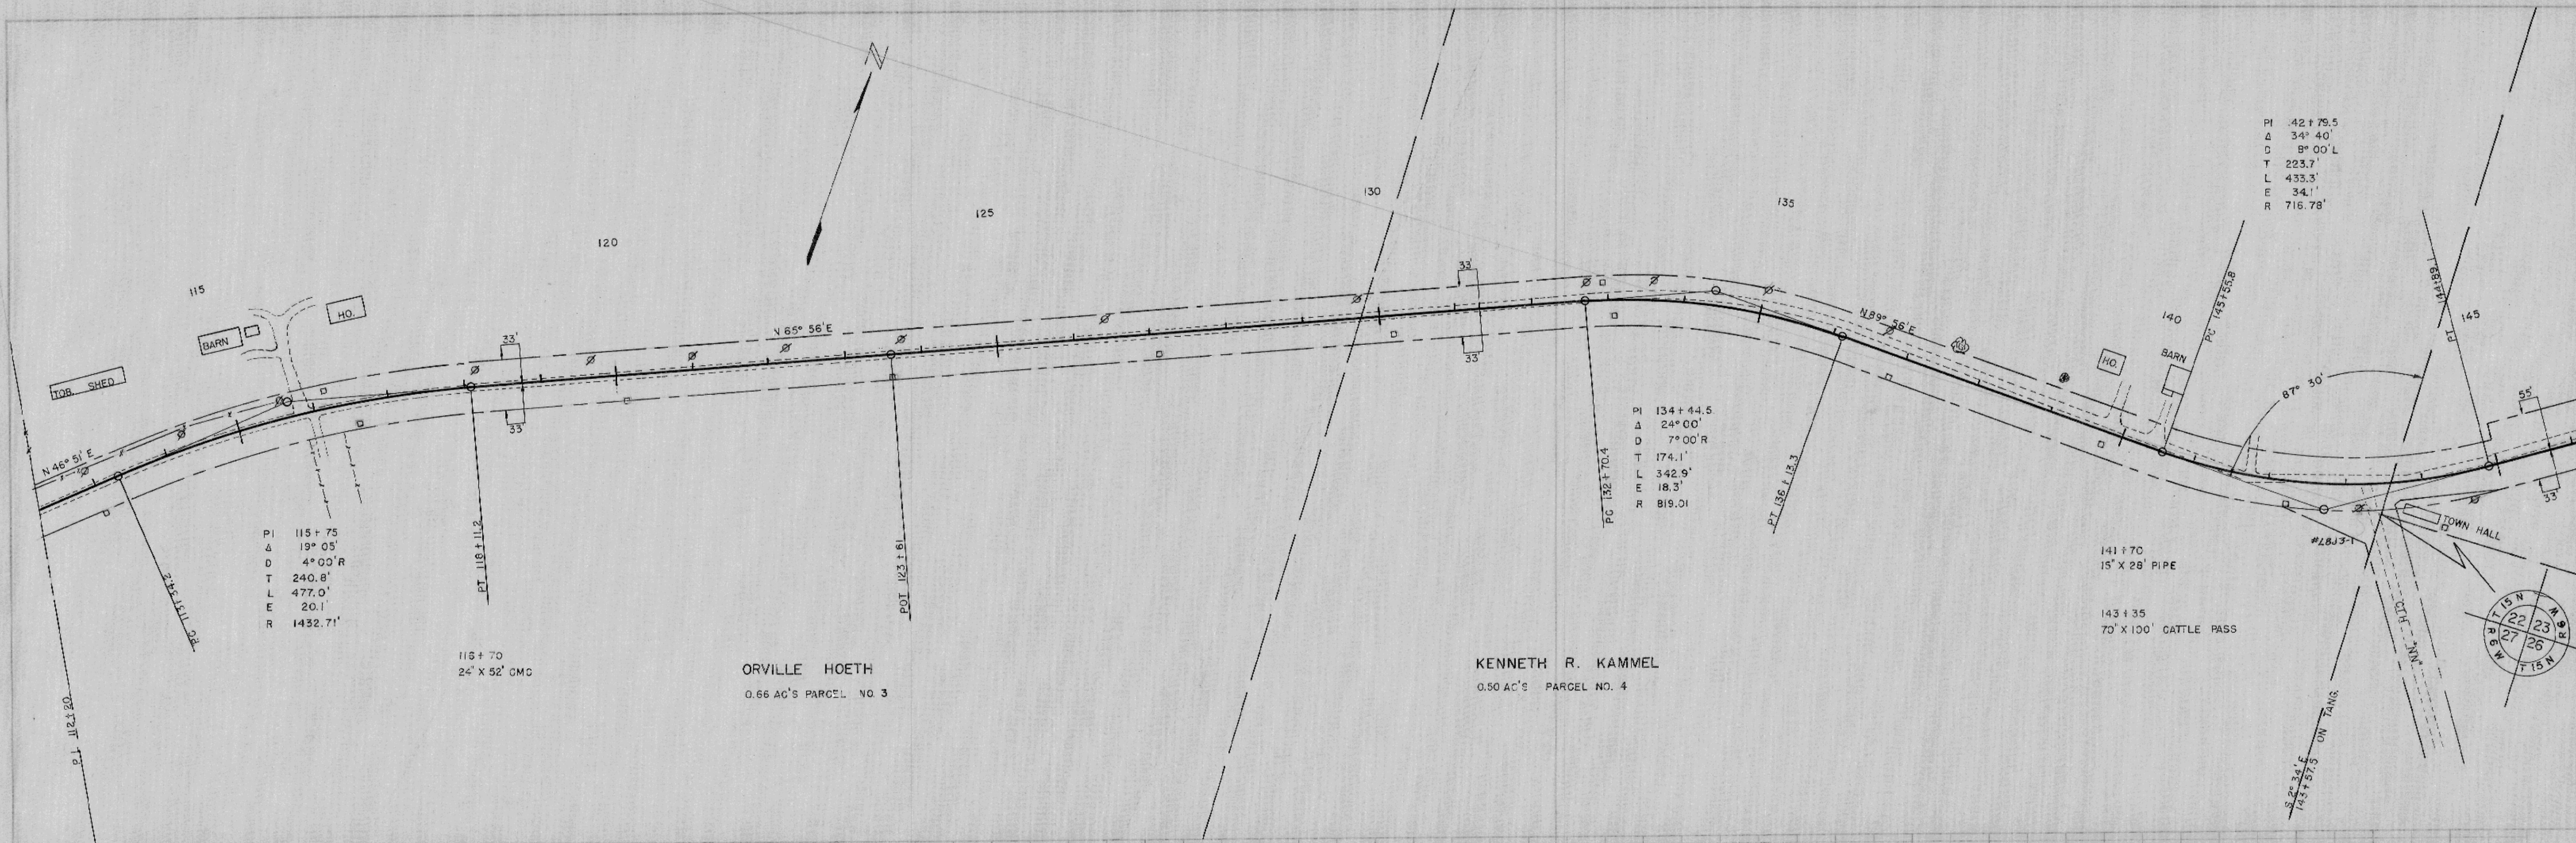


PLAN
 SURVEYED BY
 DATE, BOOK, COUNTY, STATE
 NO. 102
 F.M.D. R.D.M. 8-9-56

PROFILE
 SURVEYED BY
 DATE, BOOK, COUNTY, STATE
 NO. 101
 F.M.D. R.D.M. 8-9-56

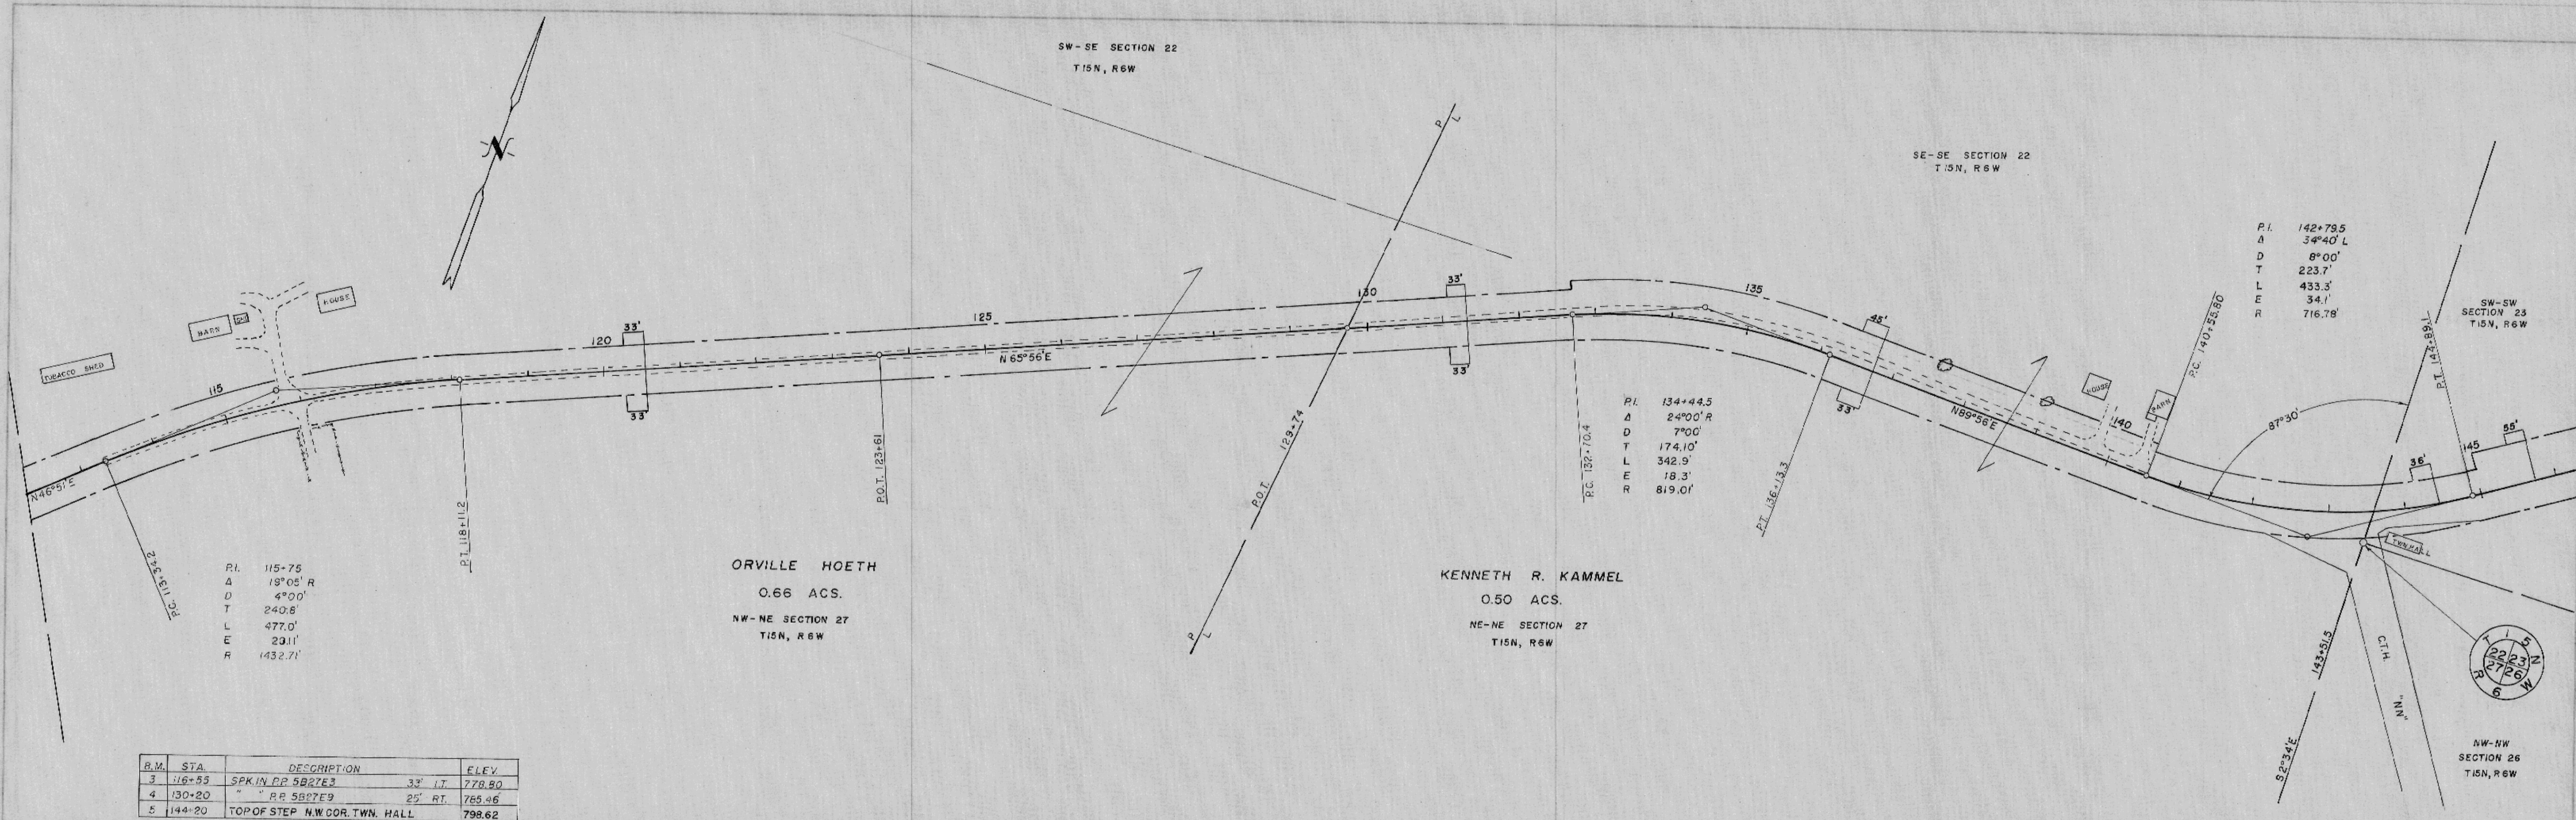

R.M.	STA.	DESCRIPTION	ELEV.
3	116+53	SPK IN RR 5827E3	770.80
4	130+20	RR 5827E9	765.46
5	144+20	TOP OF STEP N.W. COR. T.W.N. HALL	798.62

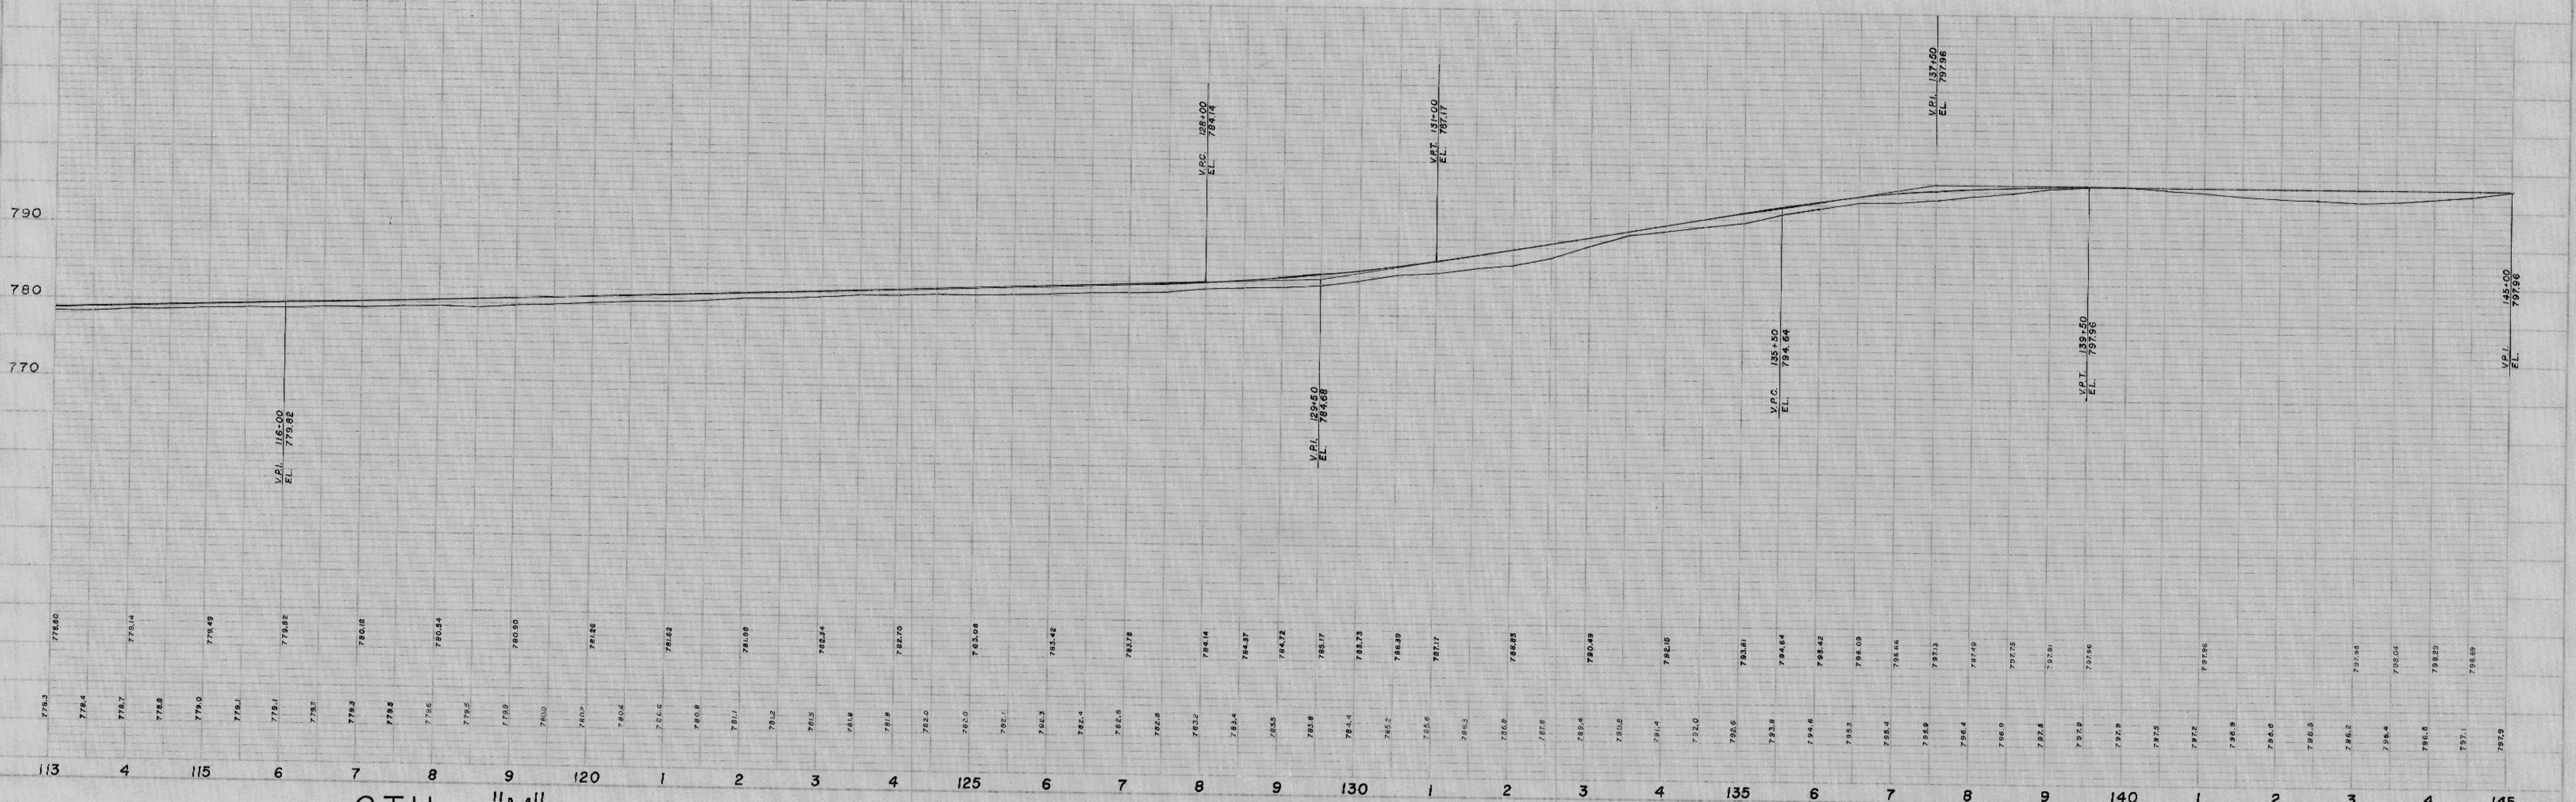

C.T.H. "M"

GREENFIELD


SHEET 2 OF 2

PLAN NO. 138


PLATE 1, PLAN-PROFILE
 ENGINEERING & SURVEYING CO.

PLAN
END 1
8-9-56
102

PROFILE
END 2
8-9-56
101

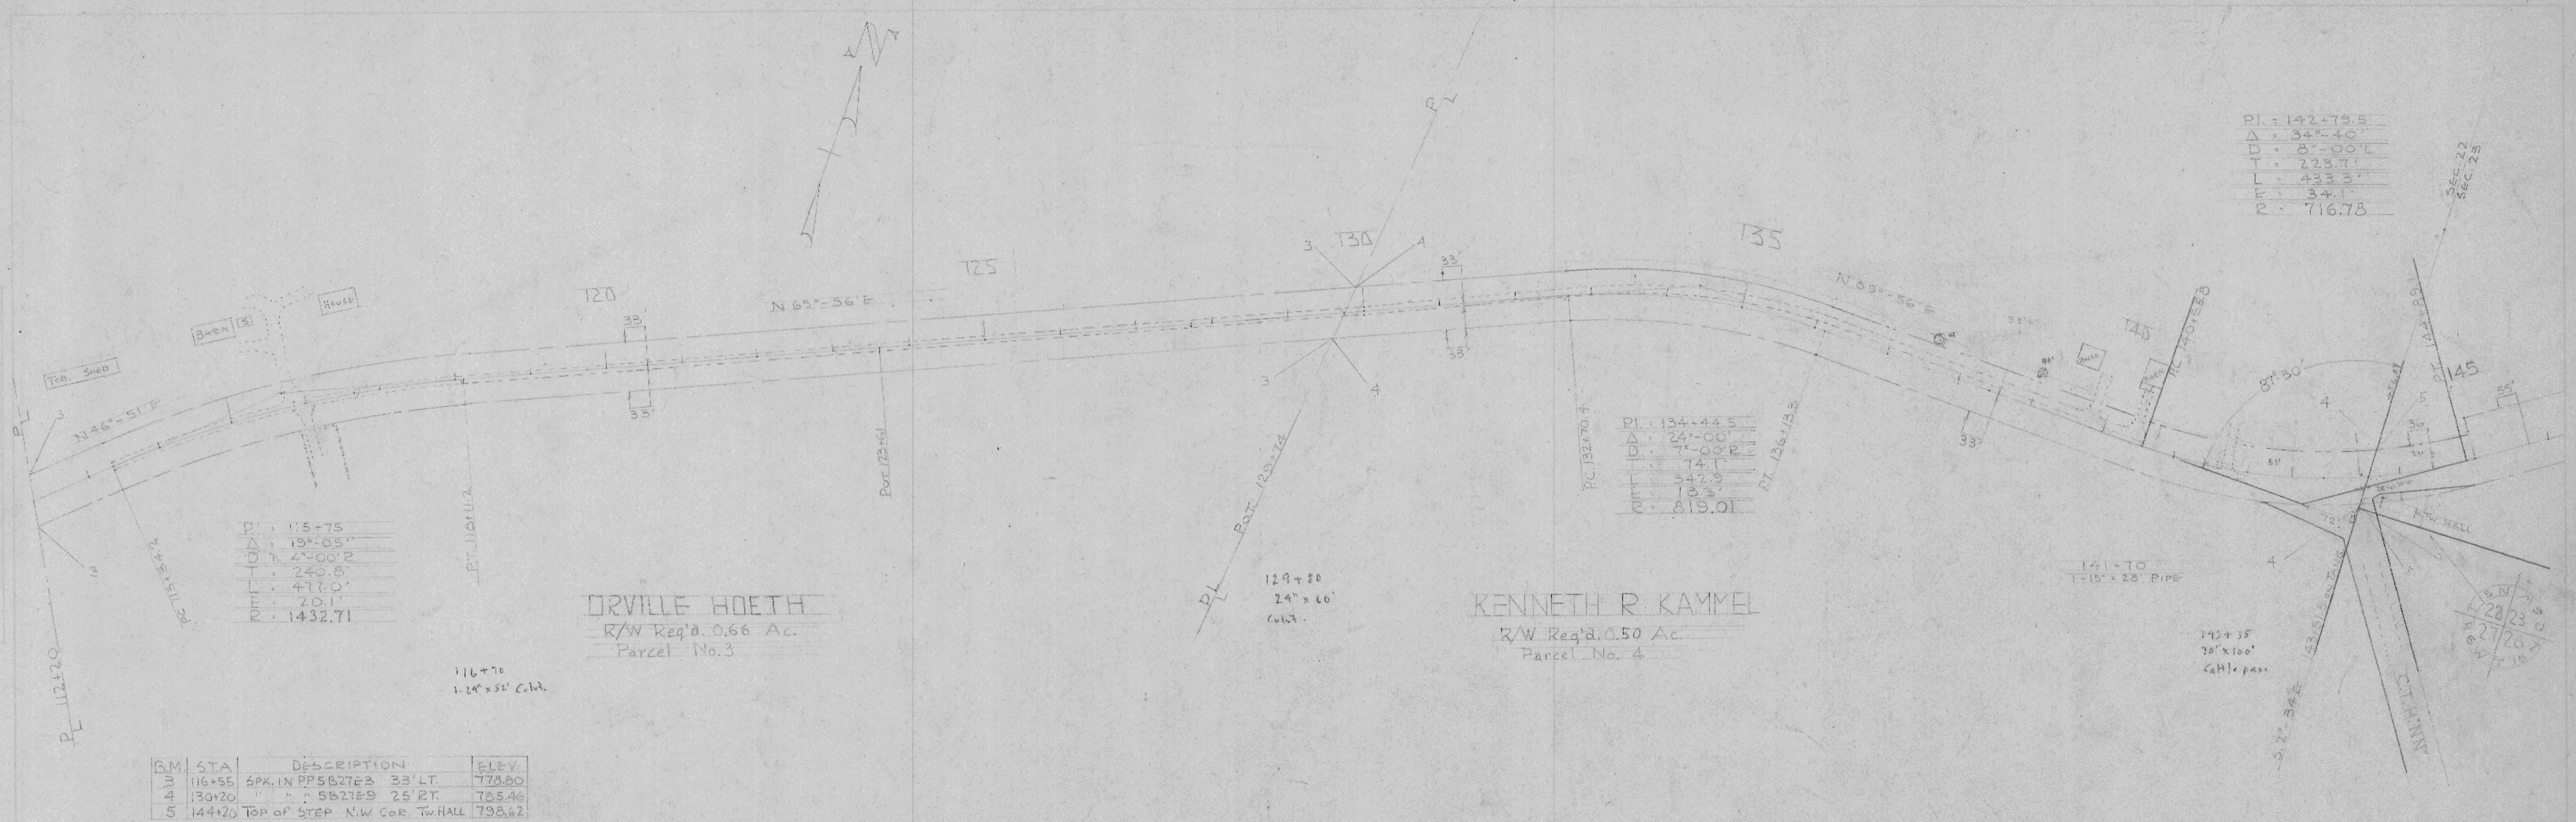

B.M.	STA	DESCRIPTION	ELEV.
116+55		SPK. IN PP5827E3 33' LT.	778.80
130+20		" " 5827E9 25' RT.	785.46
144+20		TOP OF STEP N.W. COR. TW. HALL	798.62

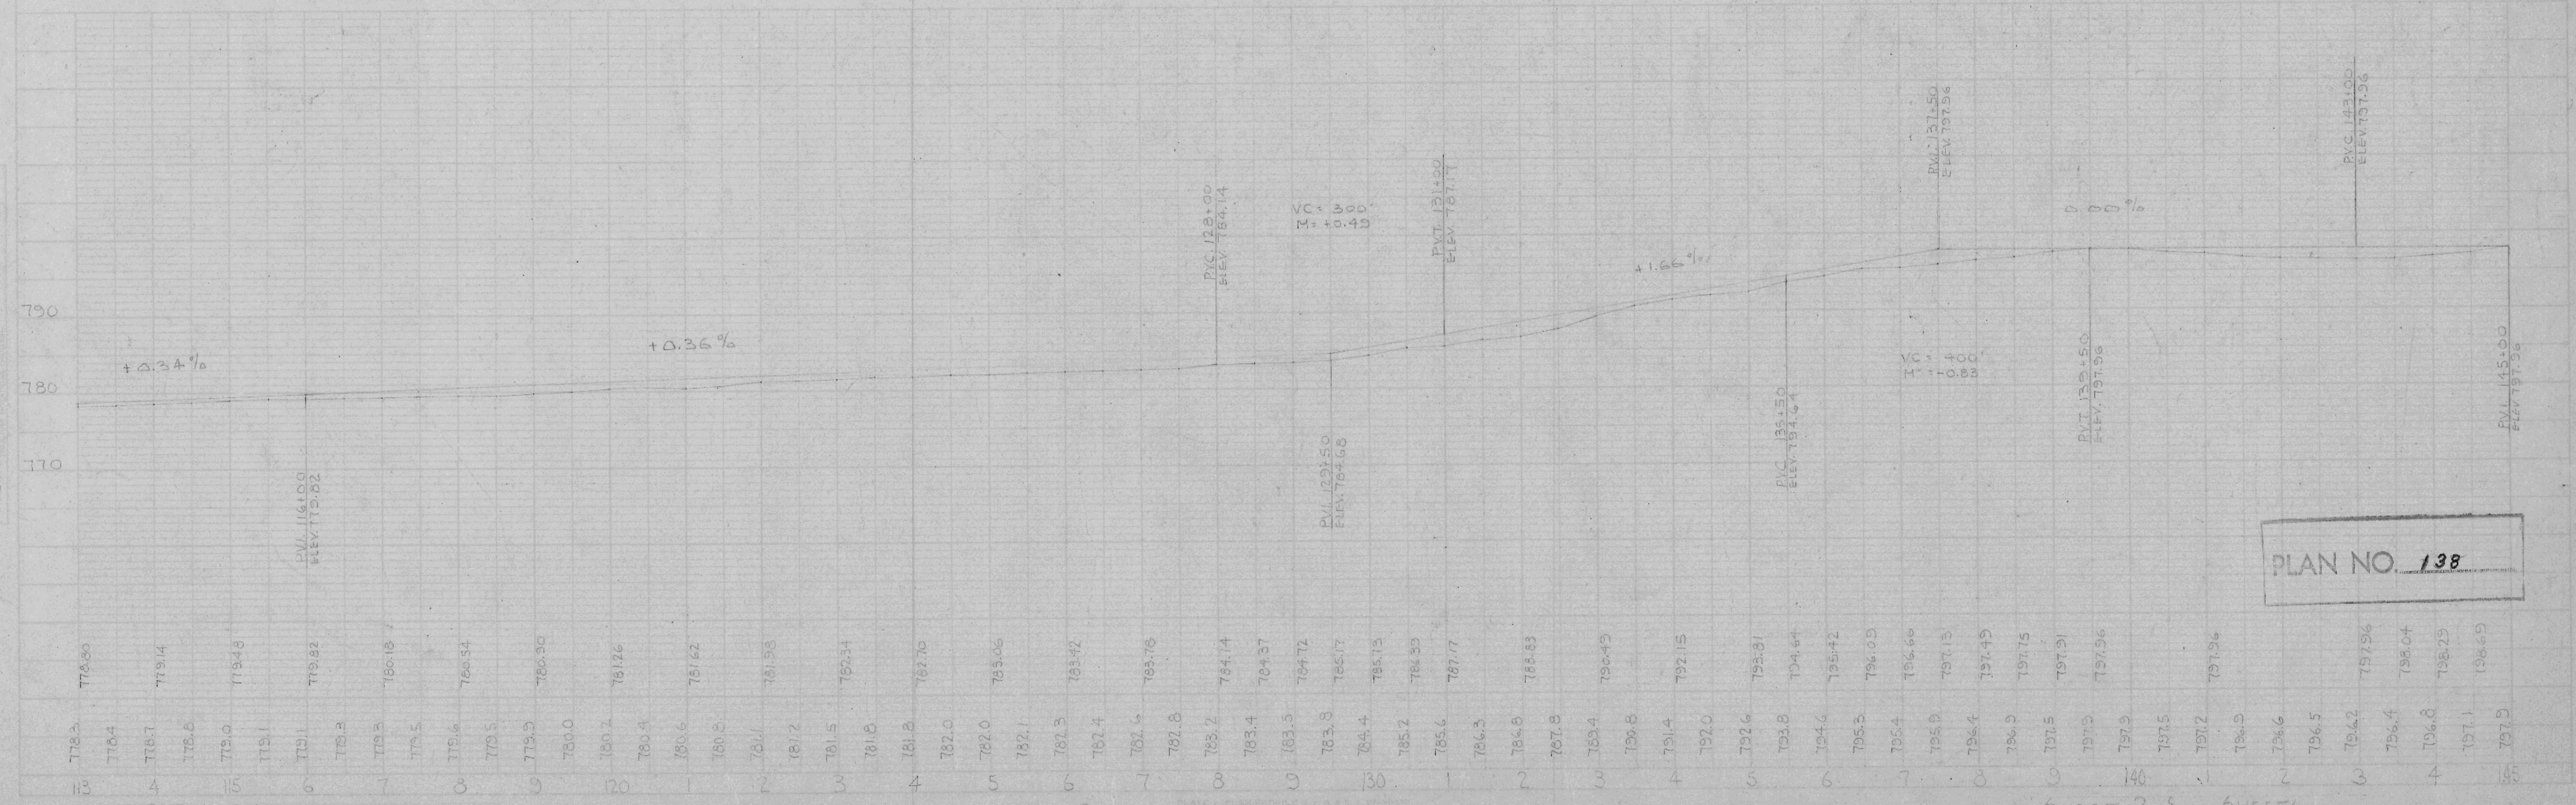

PLAN NO. 138