
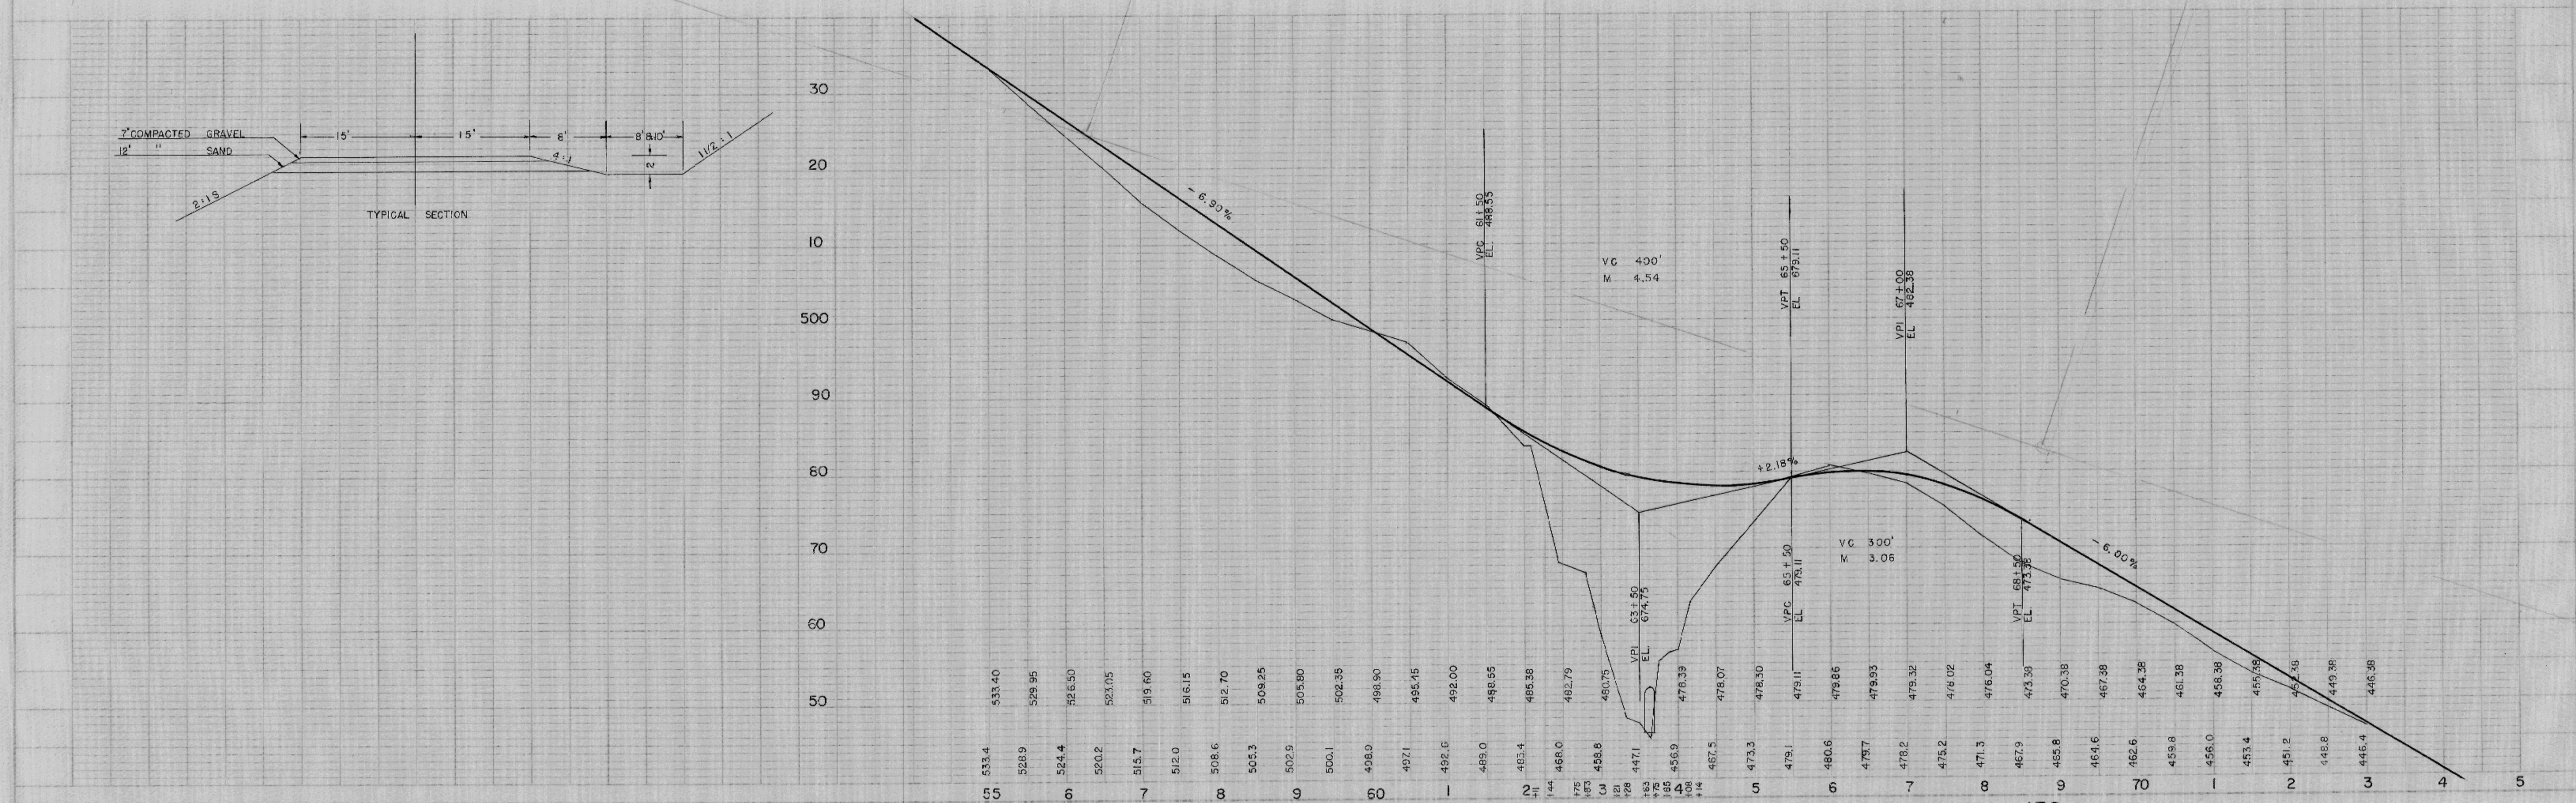


PLAN  
 DATE: 1-29-80  
 DRAWN BY: R. NAGLE  
 CHECKED BY: J.S. MURPHY  
 NO. 105  
 REDRAWN BY: PWJ  
 DATE: 3-17-70

PROFILE  
 DATE: 2-6-80  
 DRAWN BY: R. NAGLE  
 CHECKED BY: J.S. MURPHY  
 NO. 104

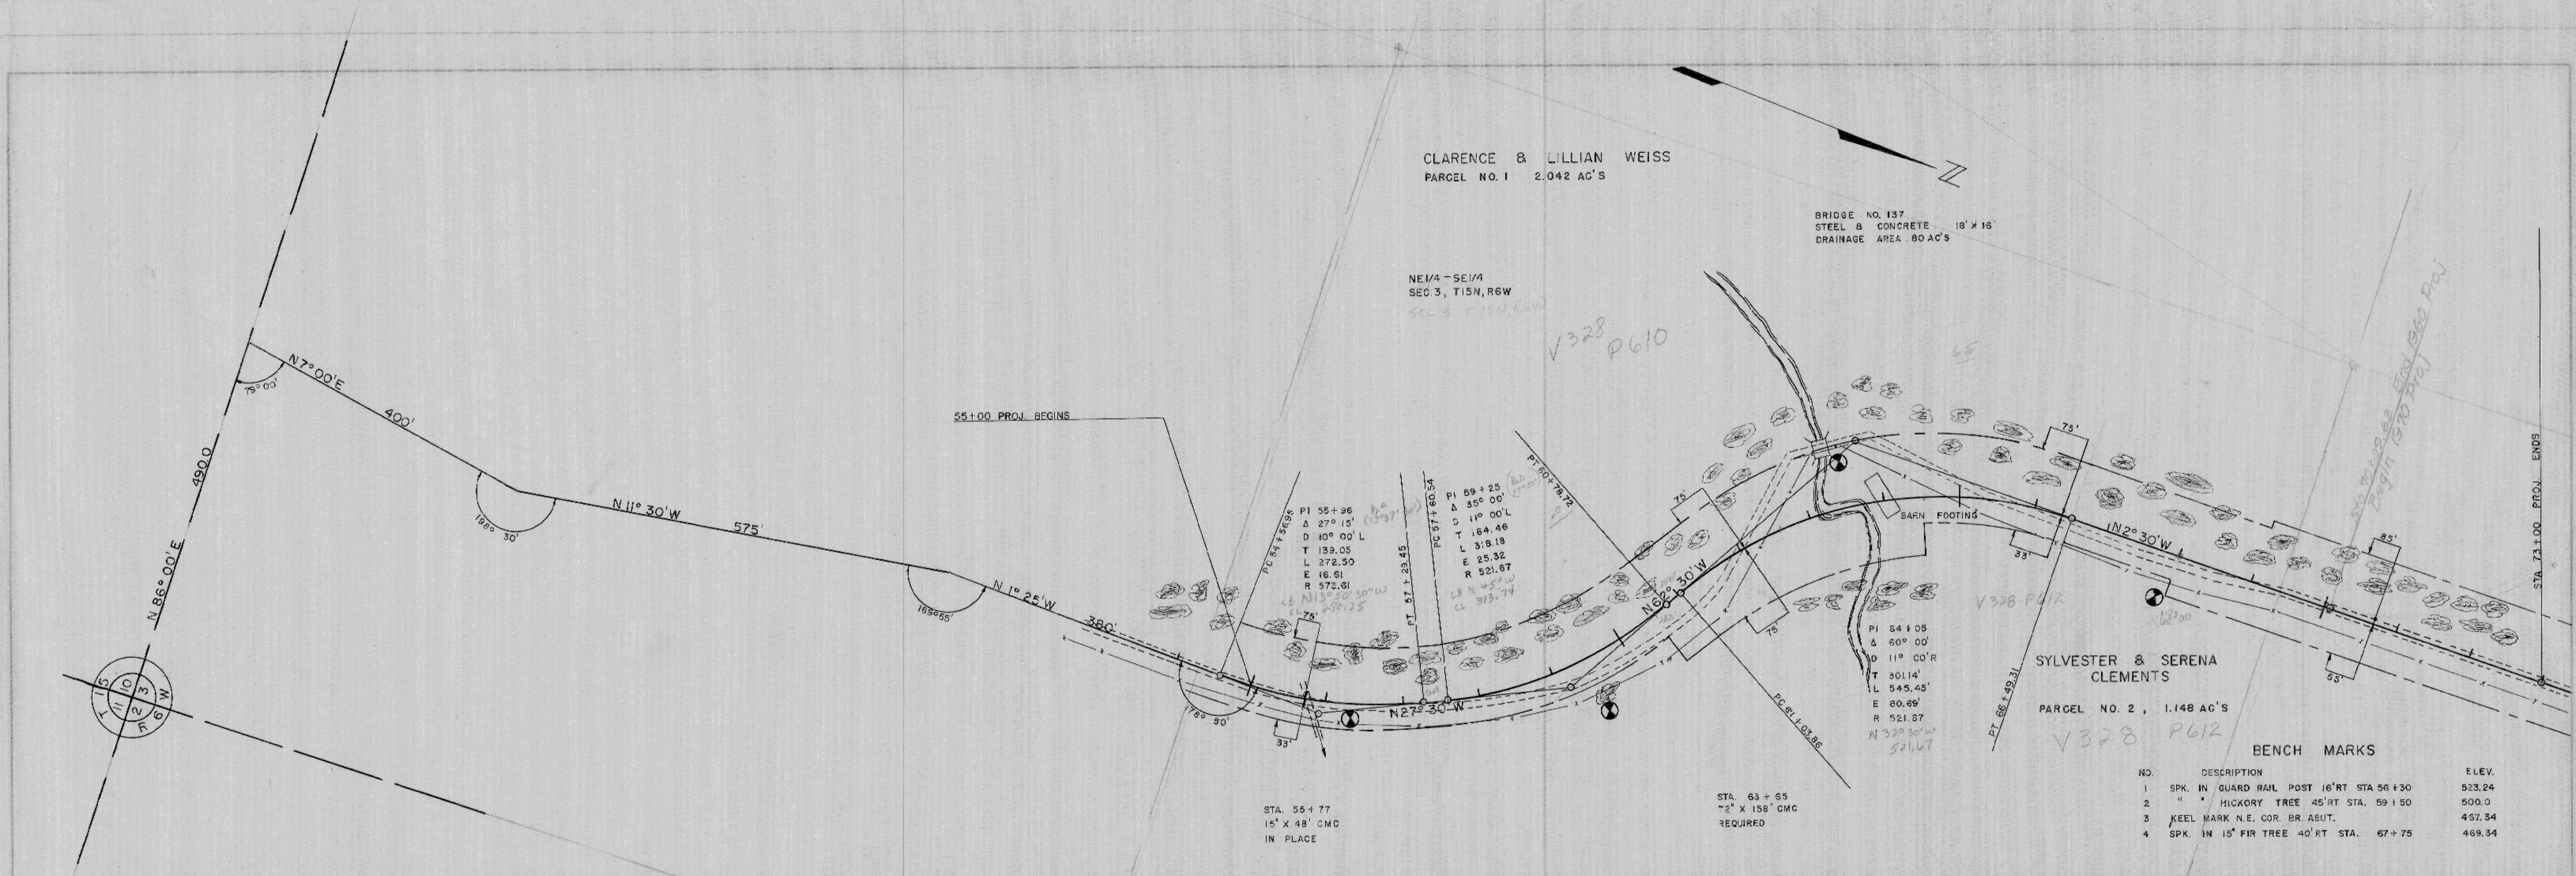

CTH "YY"

TOWN OF GREENFIELD

SHEET 1 OF 1

PLAN 139