



PLAN  
 J.S. MURPHY  
 3-14-80  
 P.W. JOHNSON  
 1-22-70

PROFILE  
 J.S. MURPHY  
 3-14-80  
 R.D. MAGLE

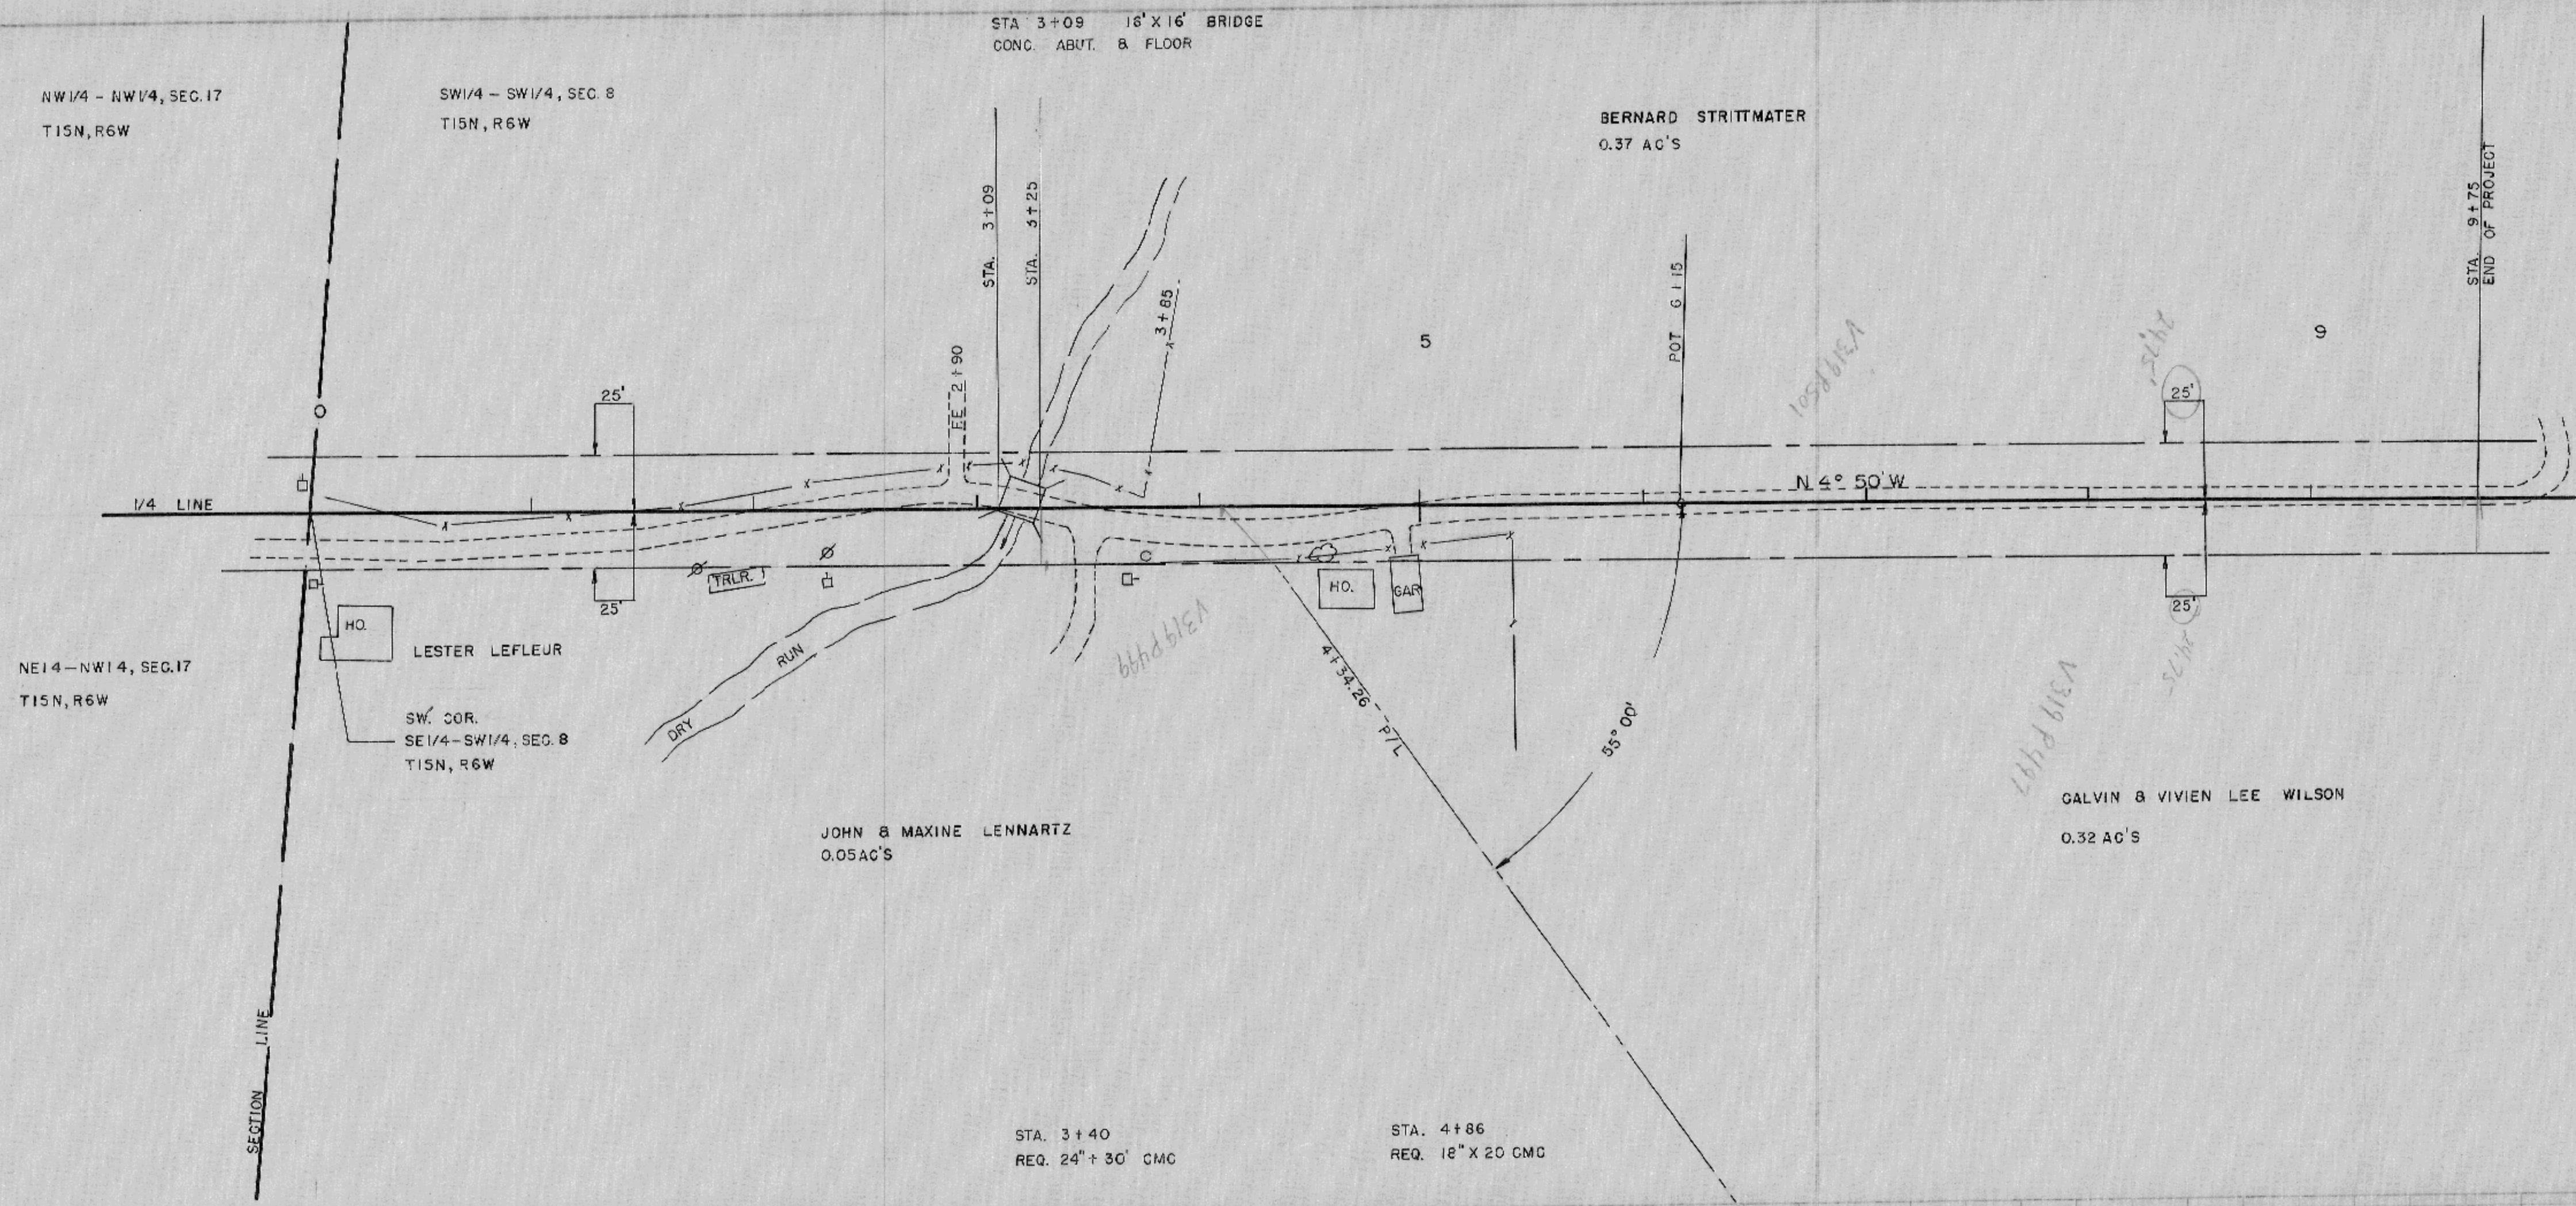


LOCATION PLAN  
 SCALE 1" = 50'

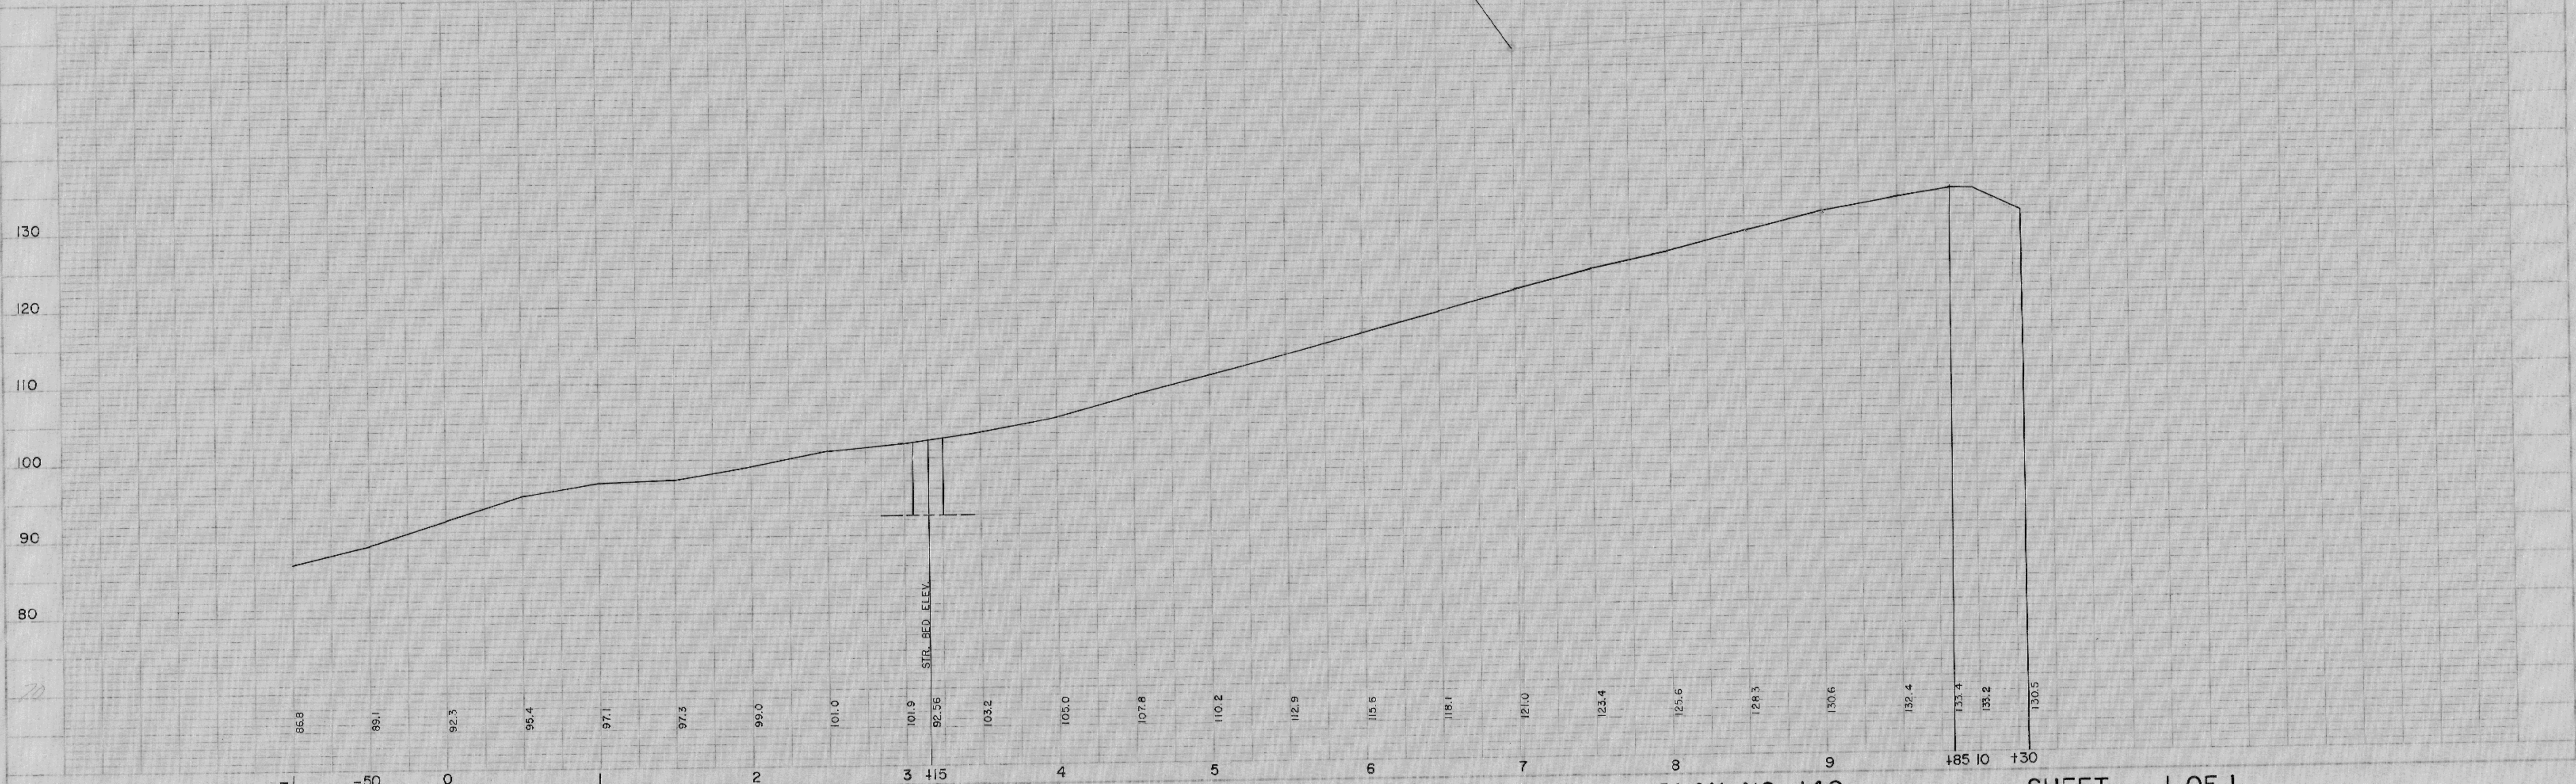


PLAN  
 L.S. MURPHY 3/11/90  
 105

PROFILE  
 L.S. MURPHY 3/11/90  
 R.D. NELLE 11/90  
 109

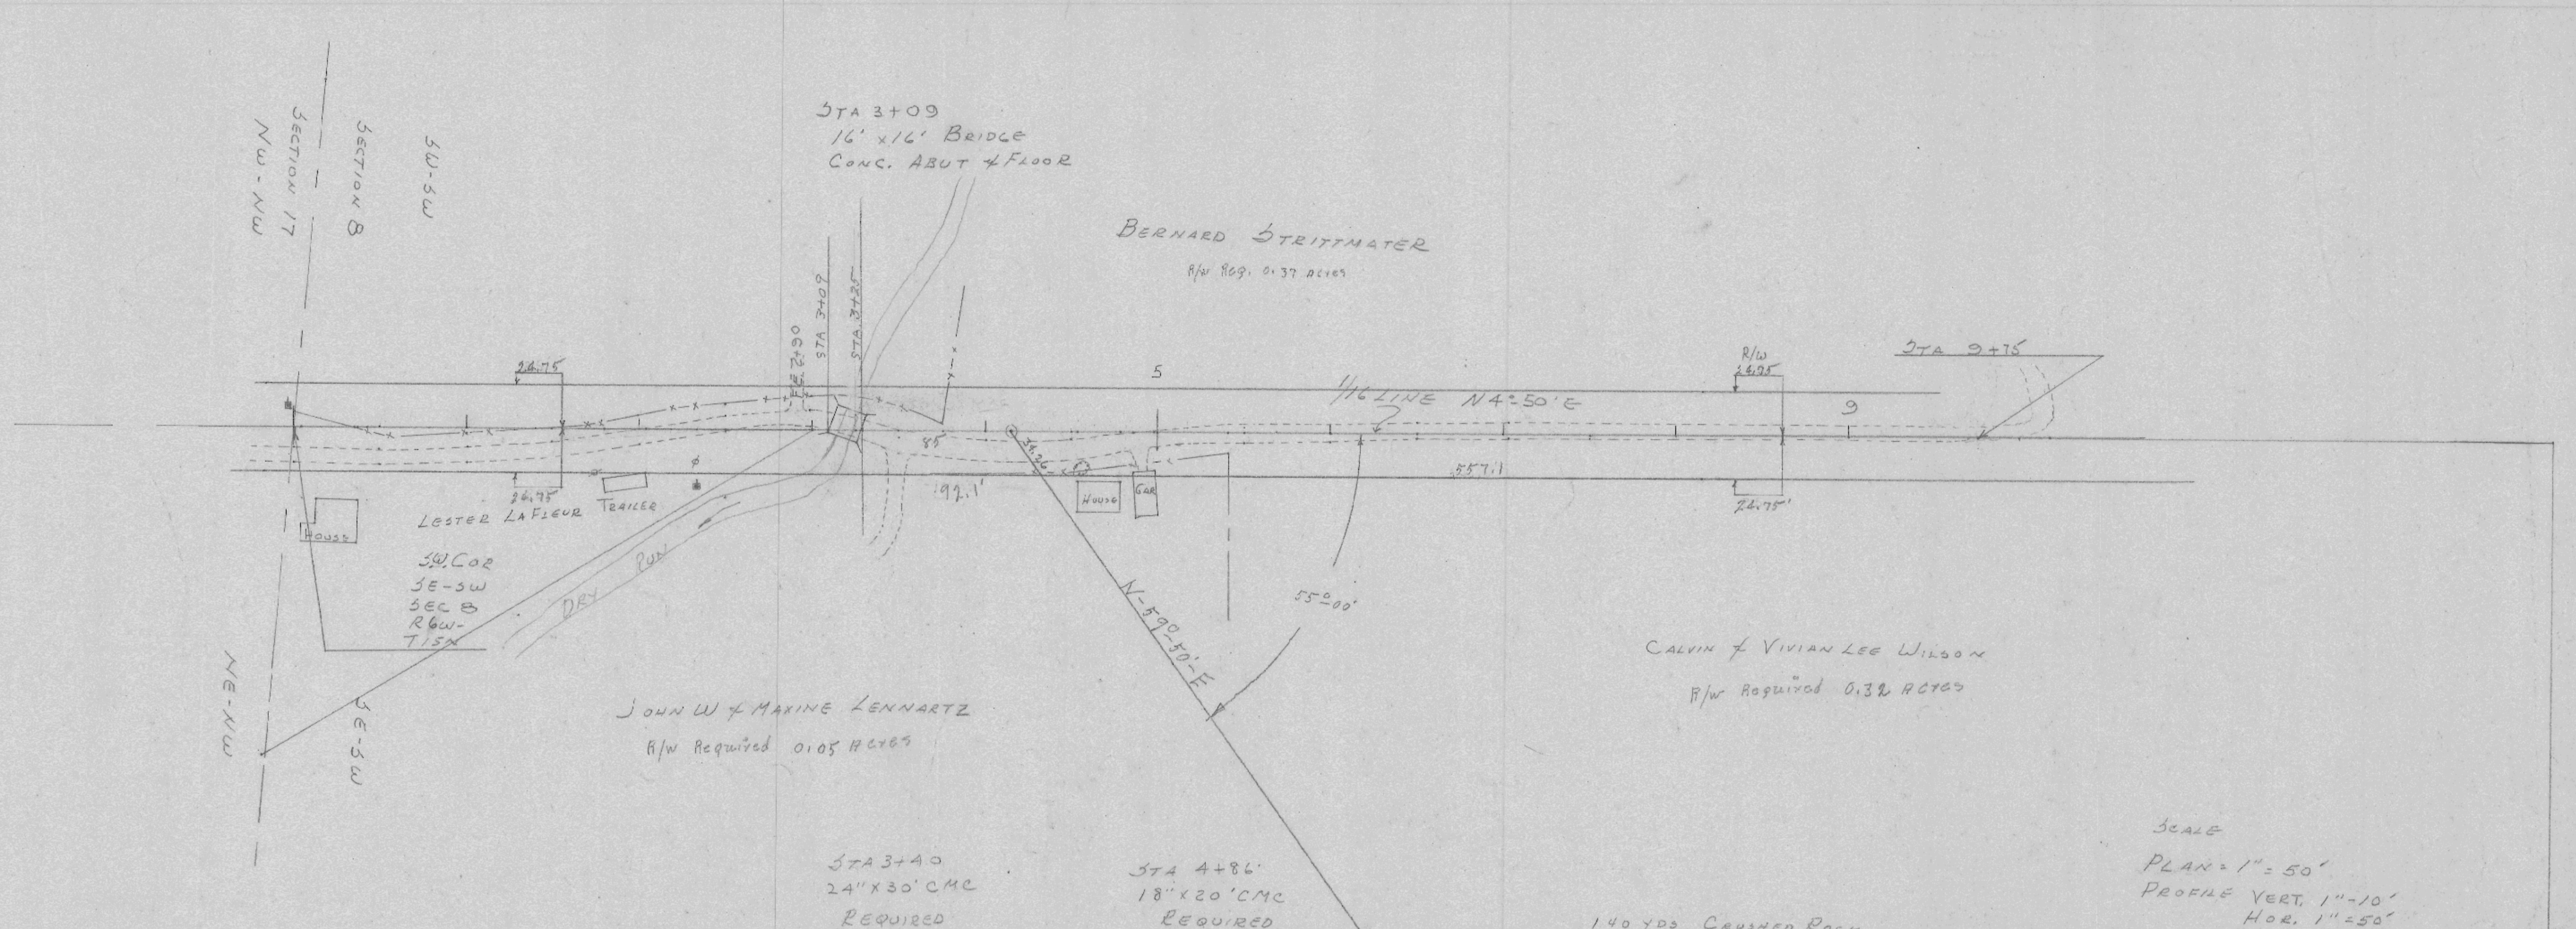

SCALE  
 PLAN = 1" = 50'  
 PROFILE VERT. 1" = 10'  
 HOR. 1" = 50'

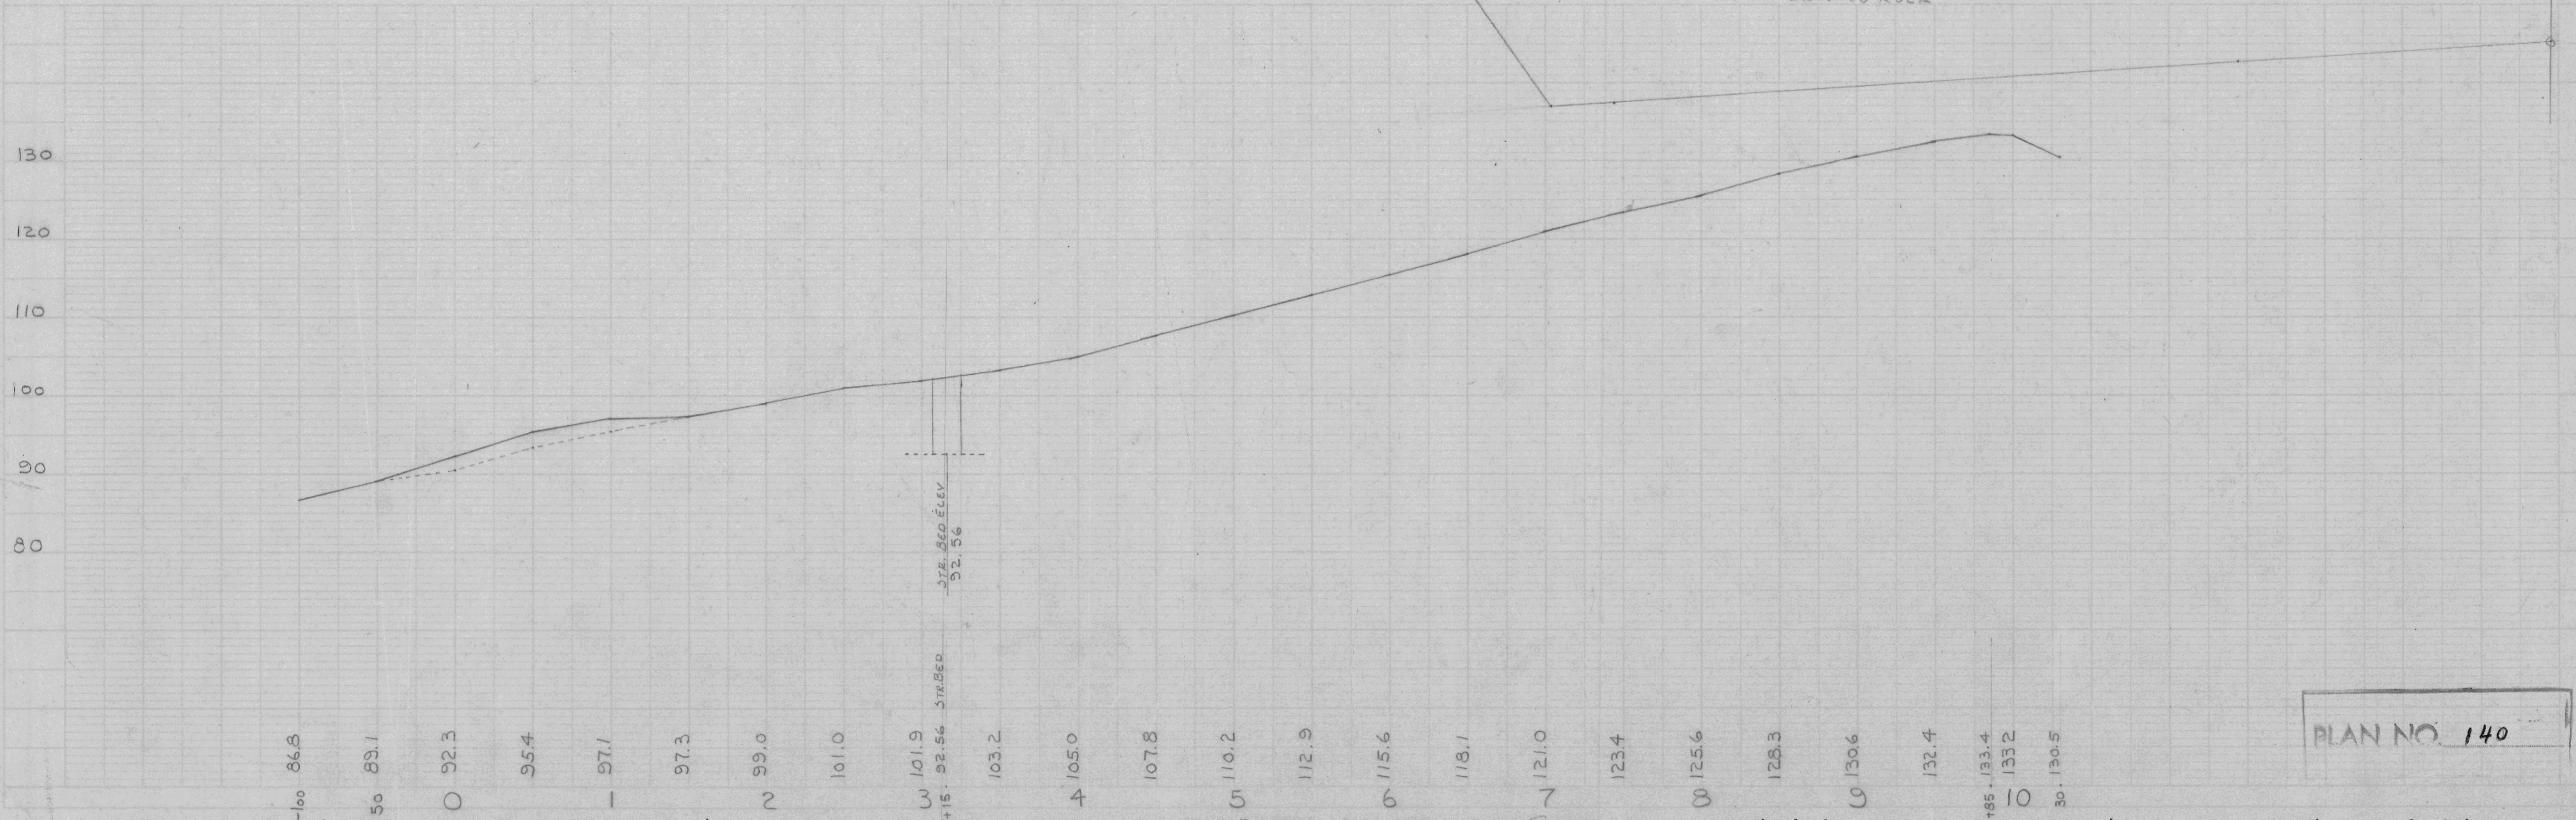

PLAN NO. 140