



VALENTINE HILBY

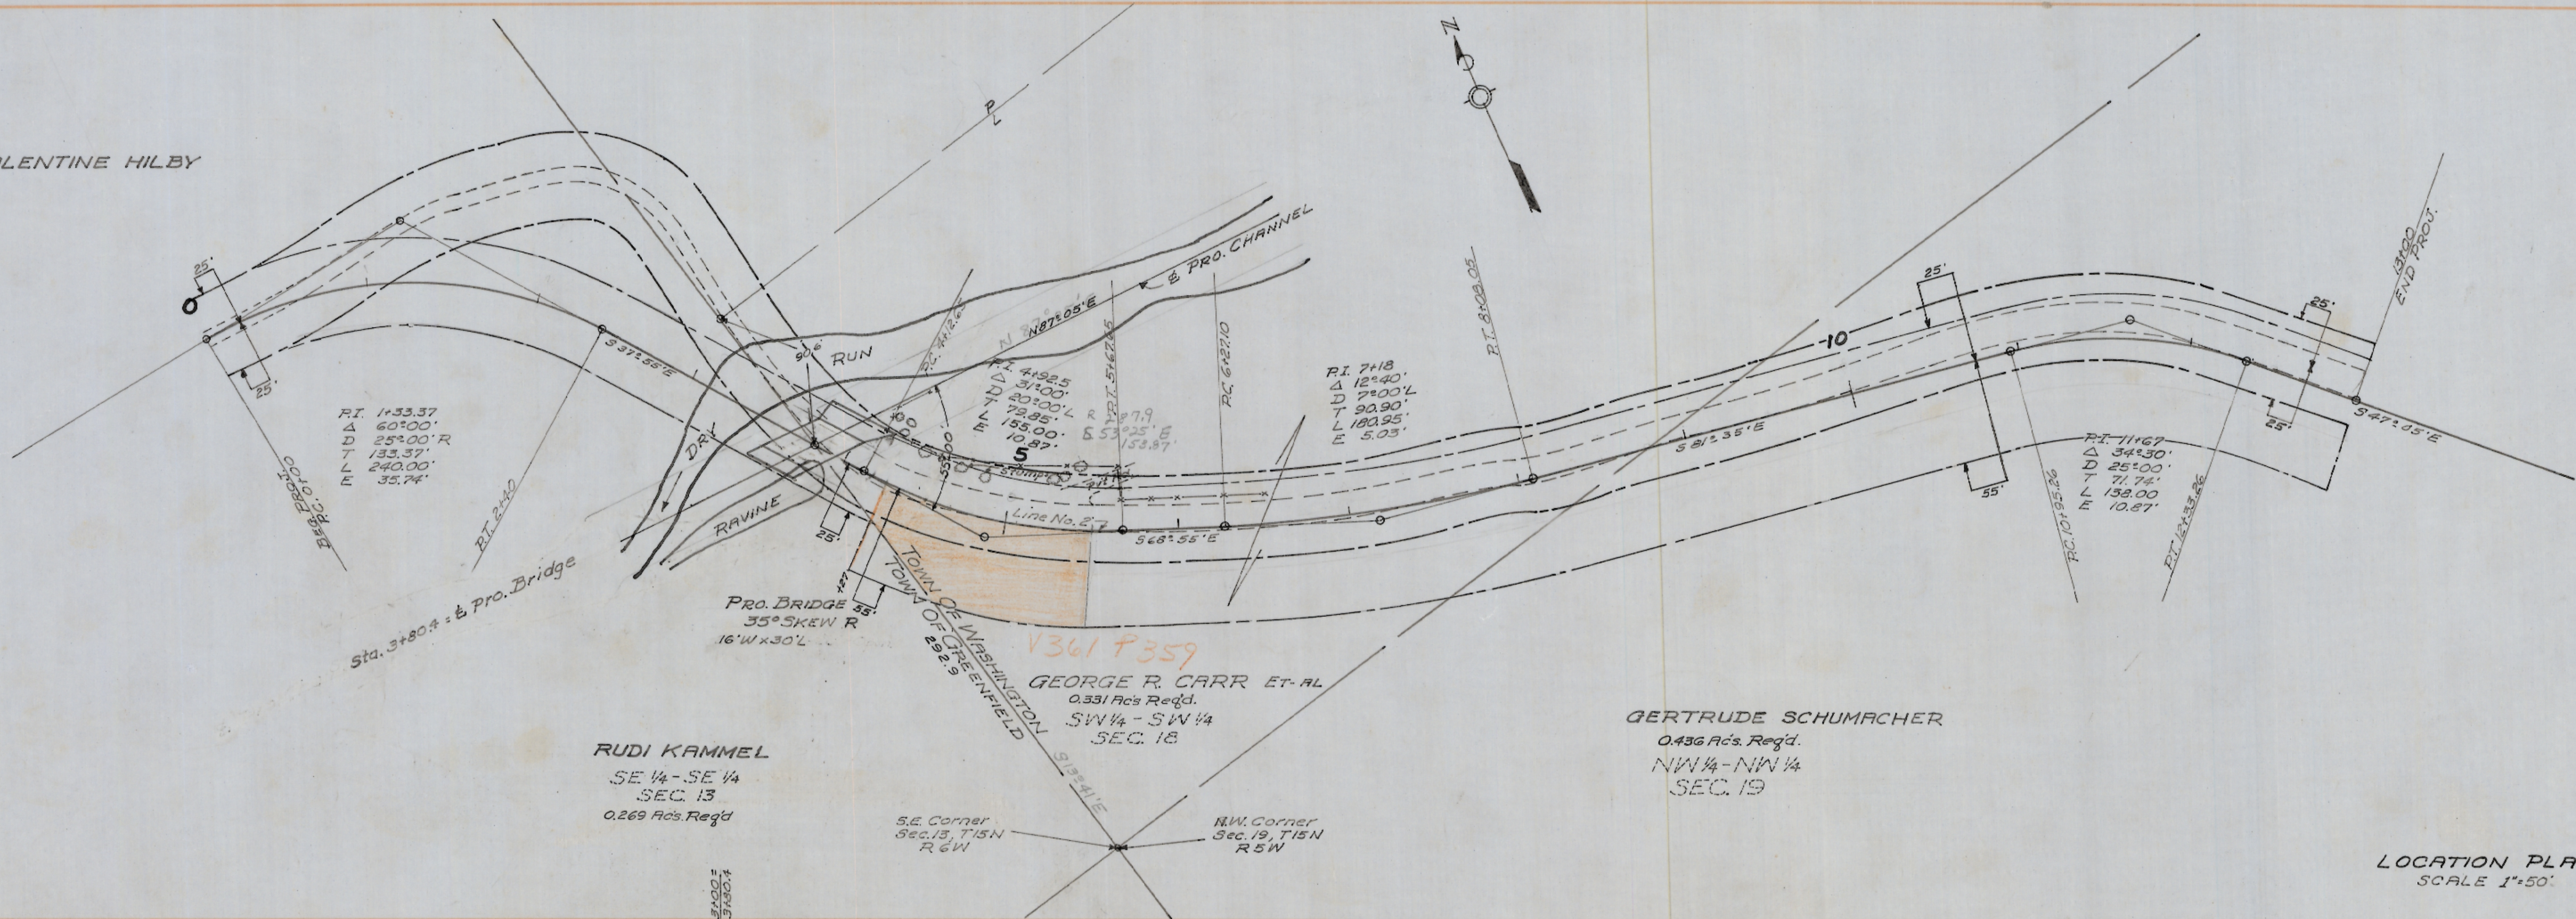

LOCATION PLAN SCALE 1"=50'

BENCH MARKS
1 - Point Mark, old BR. Wing Lt. El. 100.00
2 - Spk. In 15" Oak, Sta. 12105, 20' Lt. El. 131.05

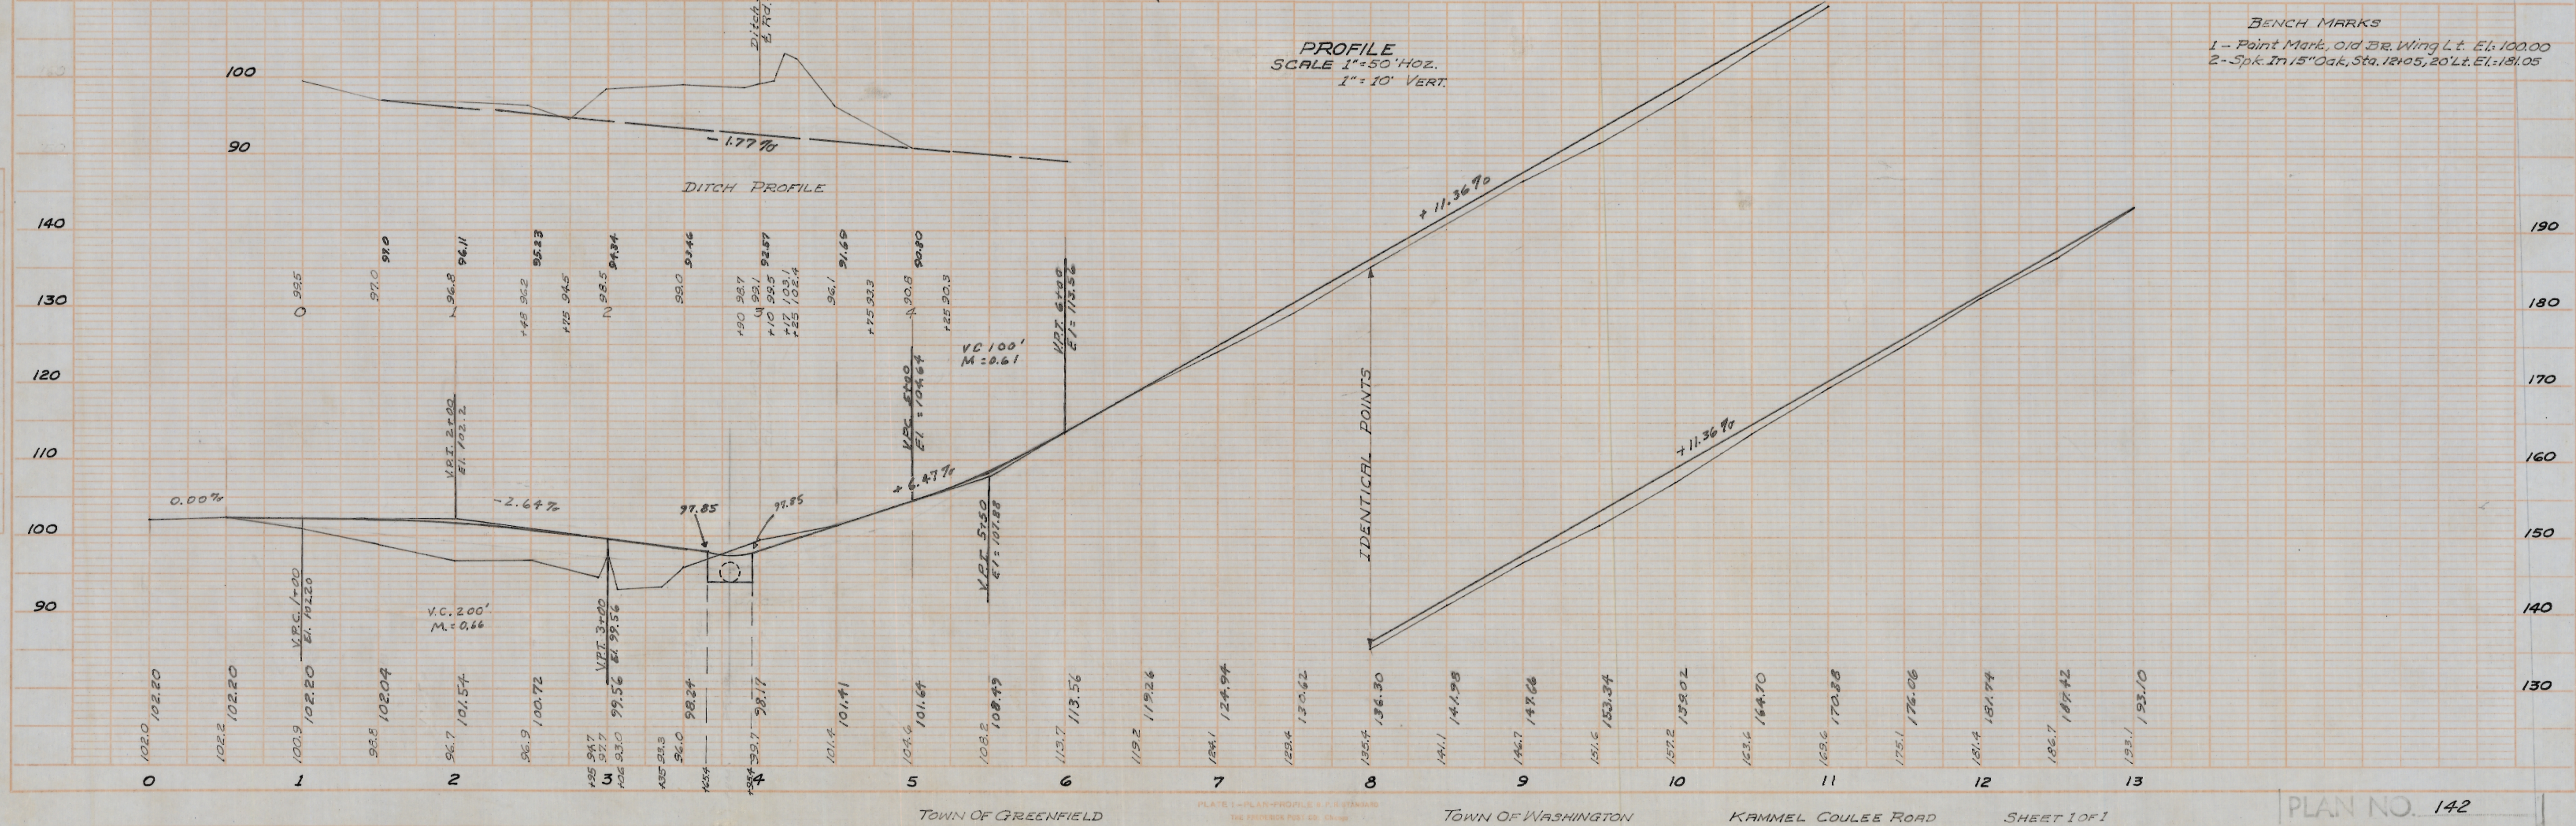

PROFILE SCALE 1"=50' HORIZ. 1"=10' VERT.

PLAN

DATE	12-18-42
BY	S.M. S.E.B.
REVISED	
PLOTTED	
NOTED	
NO. JOB	108

PROFILE

DATE	12-18-42
BY	S.M. S.E.B.
REVISED	
PLOTTED	
NOTED	
NO. JOB	107