


DATE 7-6-63  
 7-6-63  
 J.S.M.  
 R.E.B.  
 PLAN SHEET NO. 108

DATE 7-6-63  
 7-6-63  
 J.S.M.  
 R.E.B.  
 PROFILE SHEET NO. 108


NW 1/4 - SE 1/4  
 EUGENE & E. KAMMEL

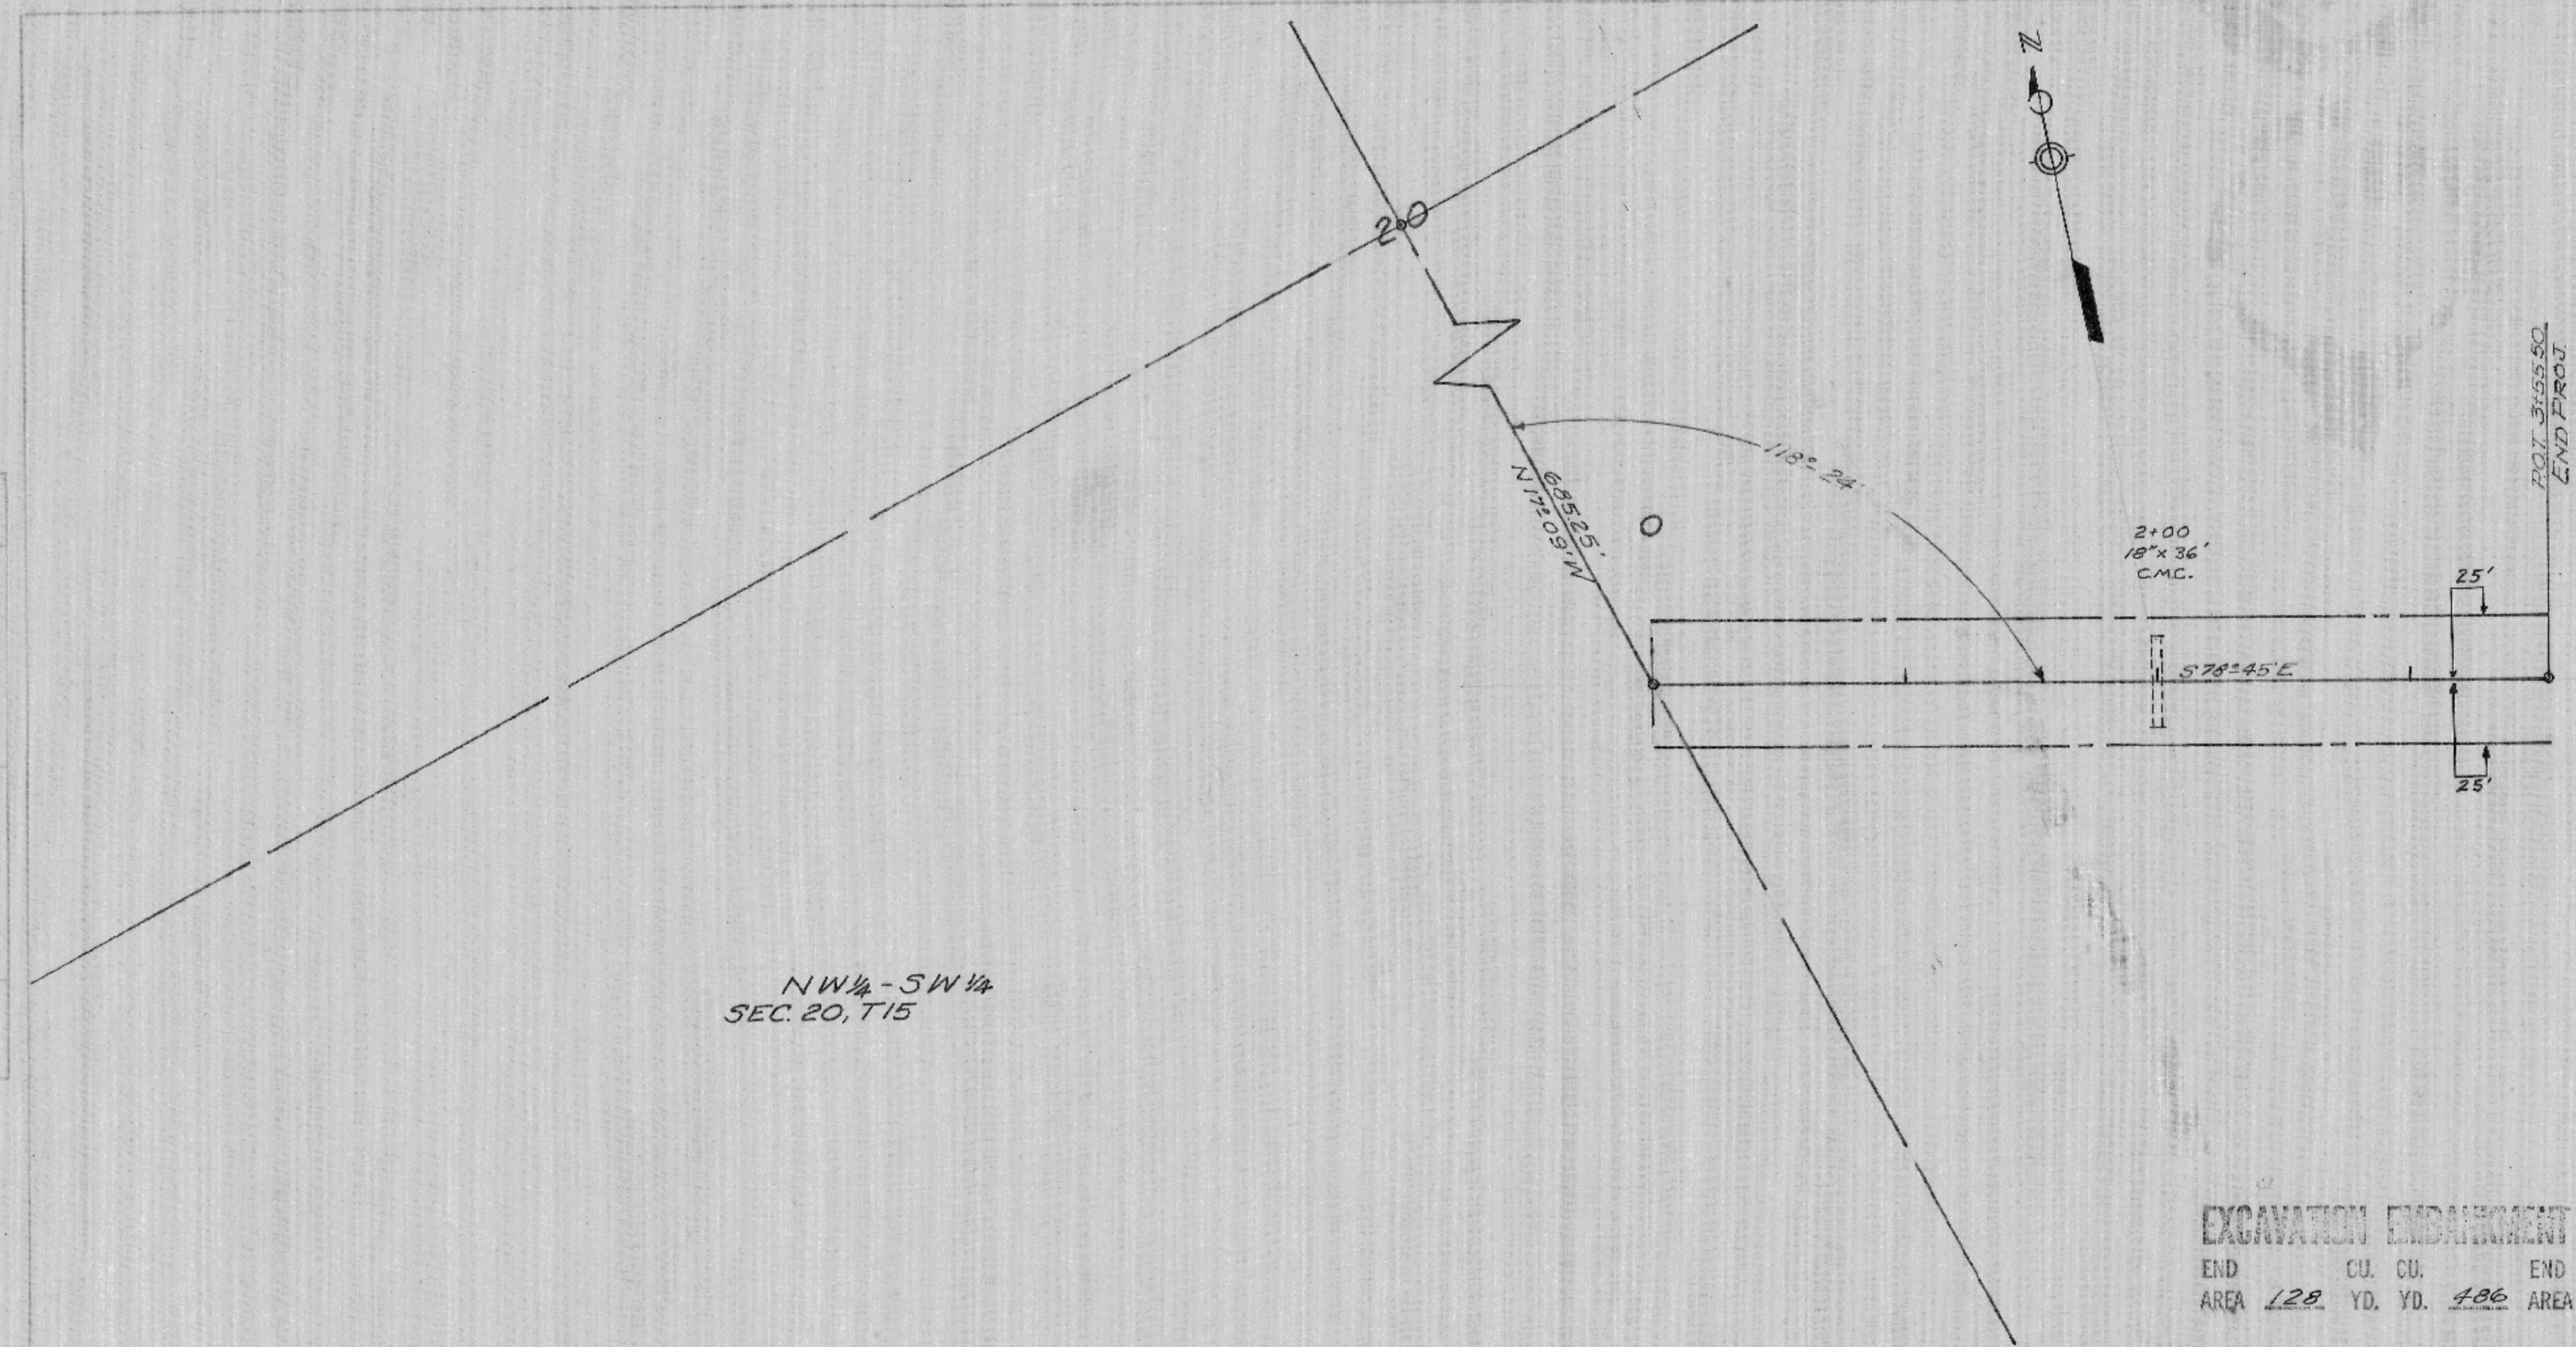

EXCAVATION EMBANKMENT  
 END CU. CU. END  
 AREA 128 YD. YD. 486 AREA

LOCATION PLAN  
 SCALE 1" = 50'

PROFILE  
 1" = 50' HORIZ  
 1" = 10' VERT

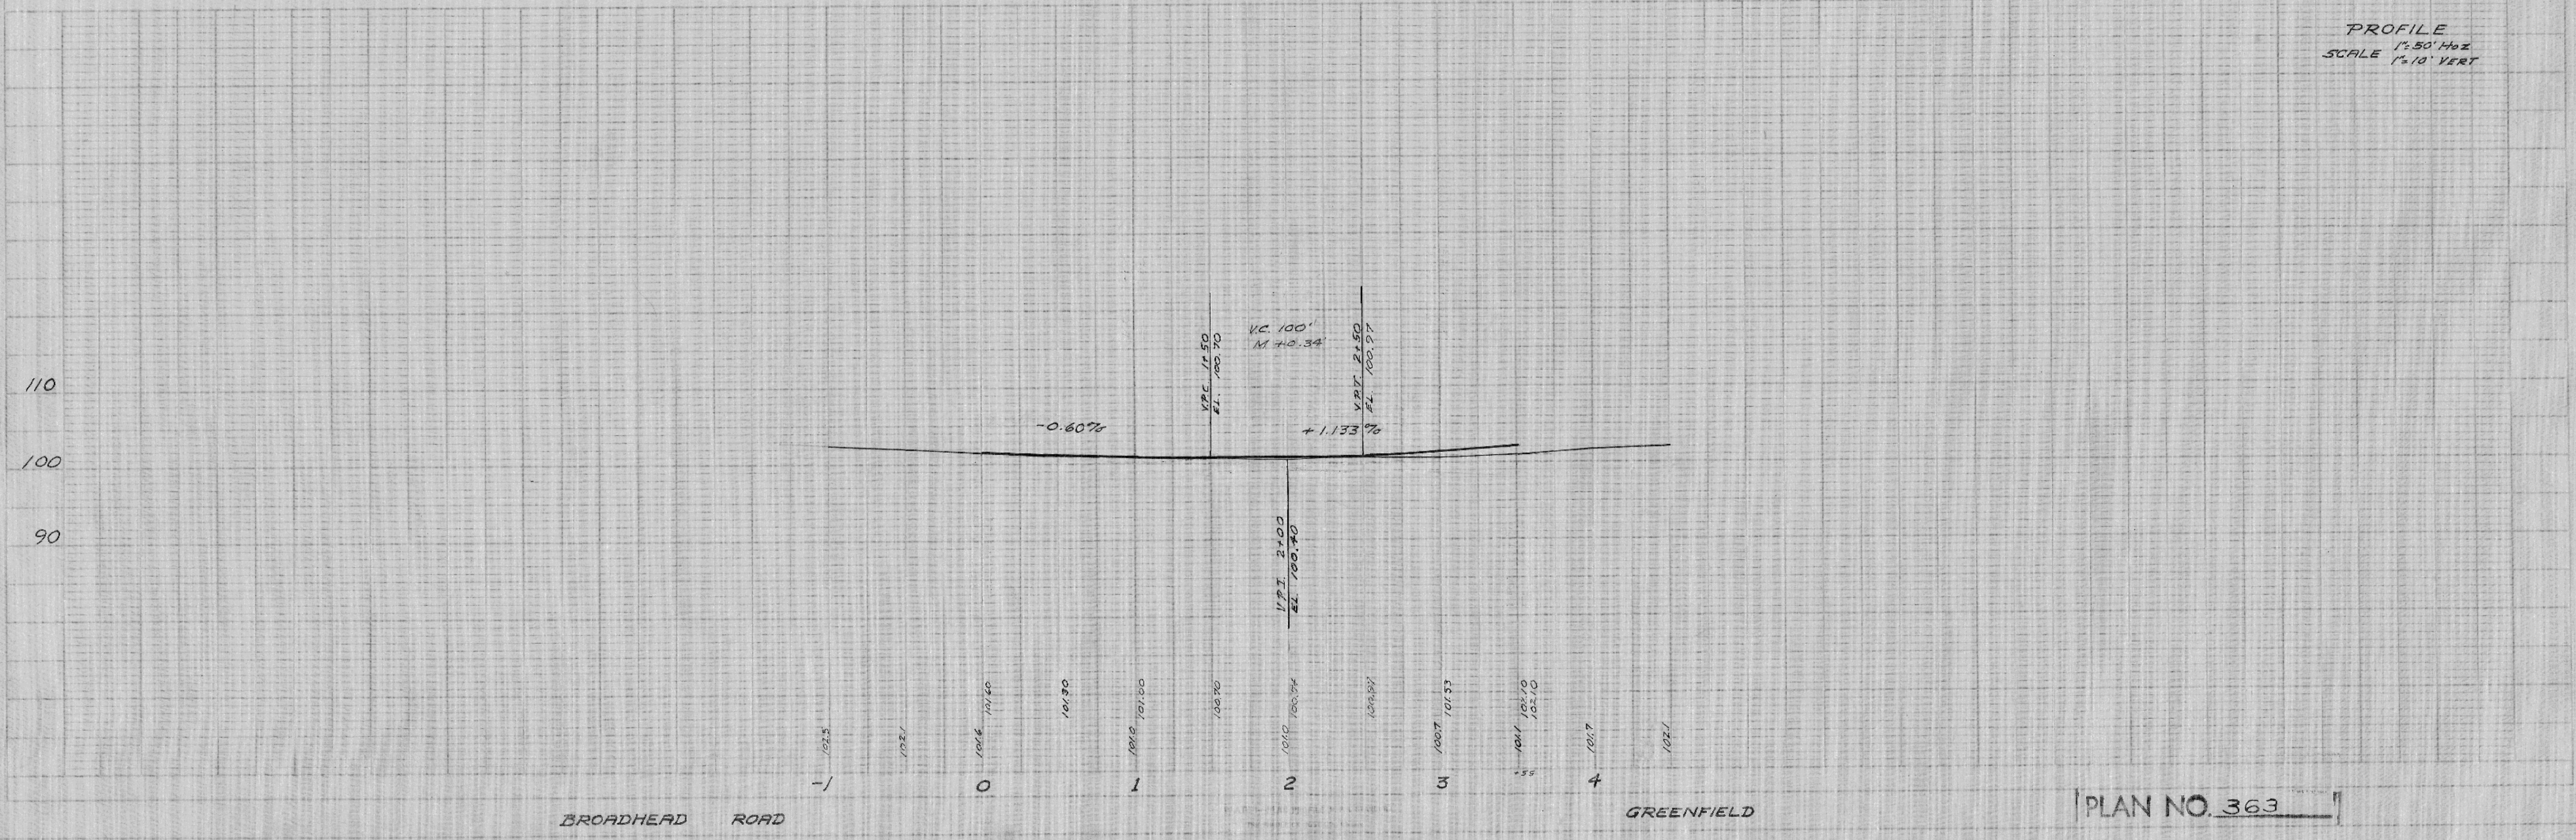

BROADHEAD ROAD

GREENFIELD

PLAN NO. 363