

DATE
7-14-43
BY
J.M. REB
REB
PLAN
NO. 108
NOTE BOOK
ALIGNMENT CHECKED
NO. 108

DATE
7-14-43
BY
J.M. REB
REB
PROFILE
NO. 108
NOTE BOOK
STRUCTURE LOCATIONS CHECKED
NO. 108

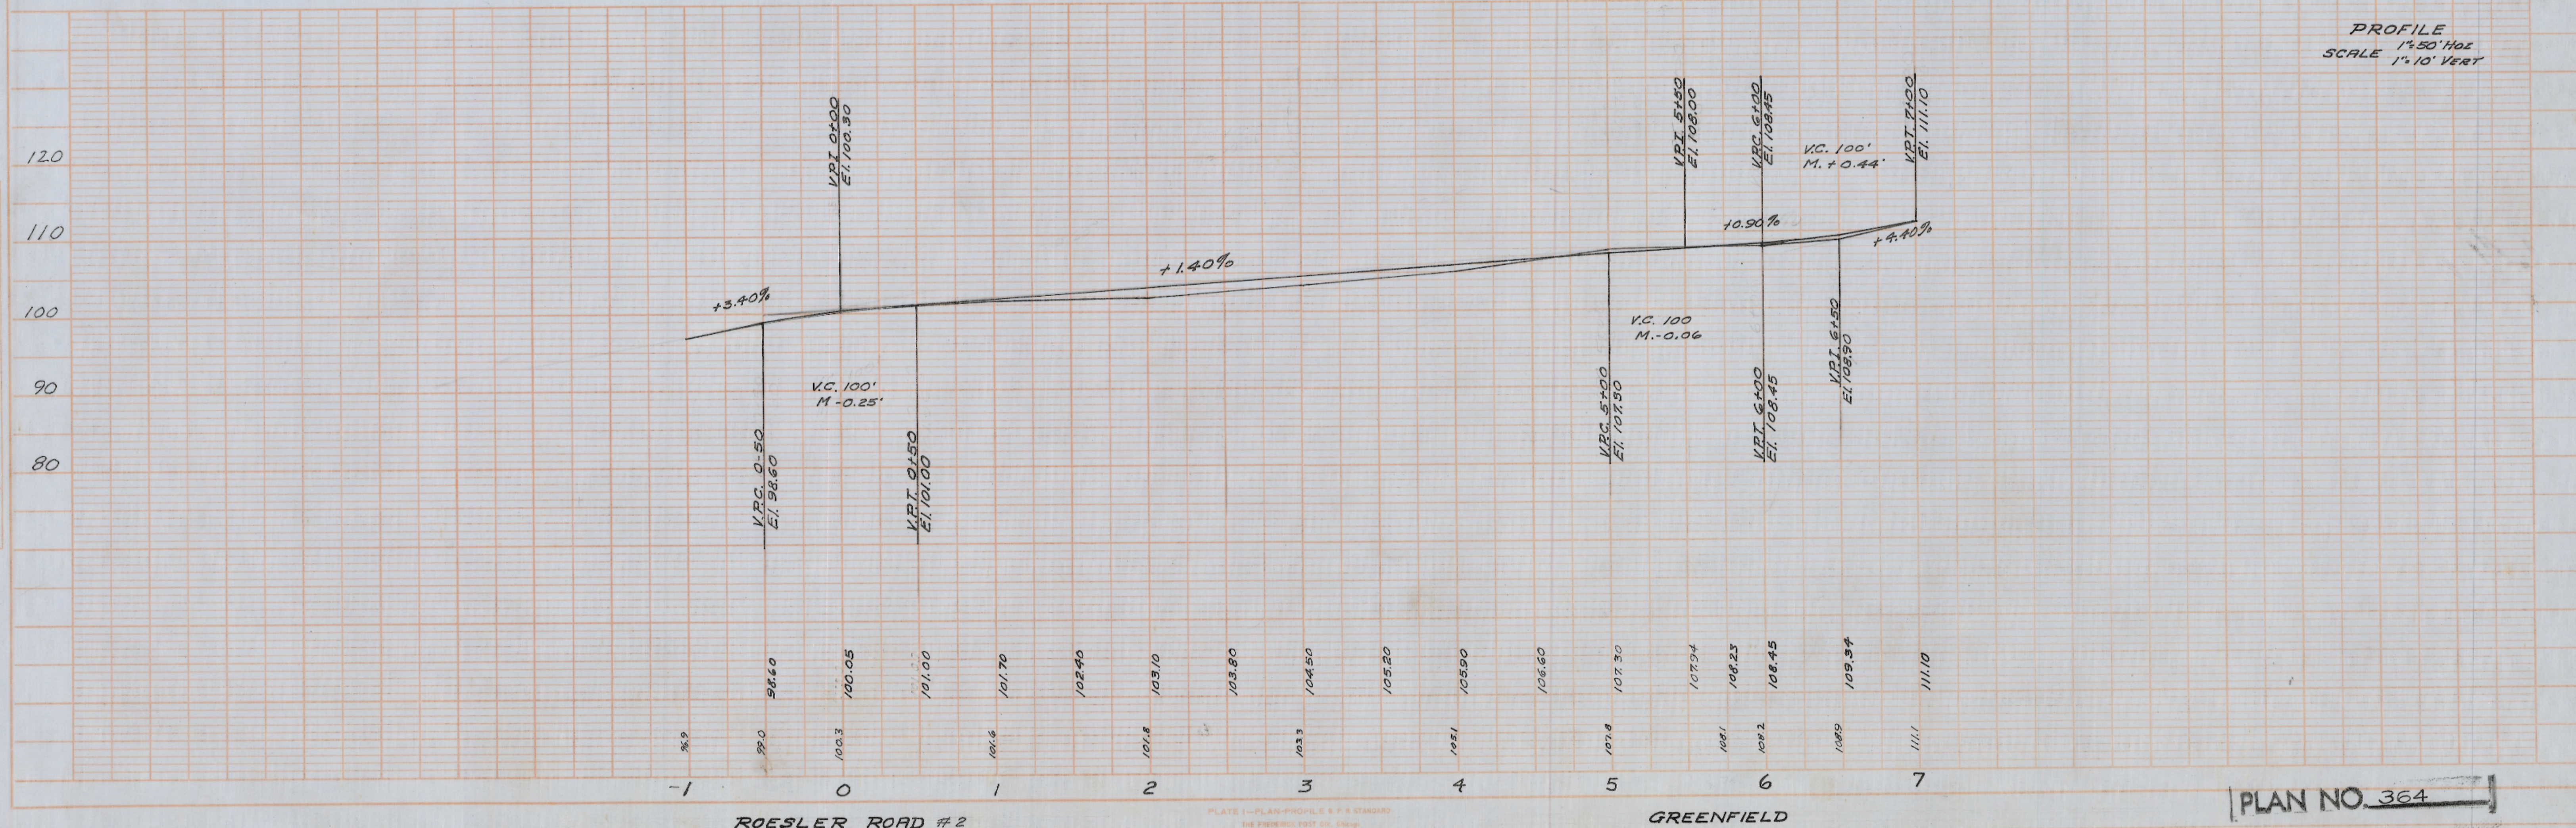
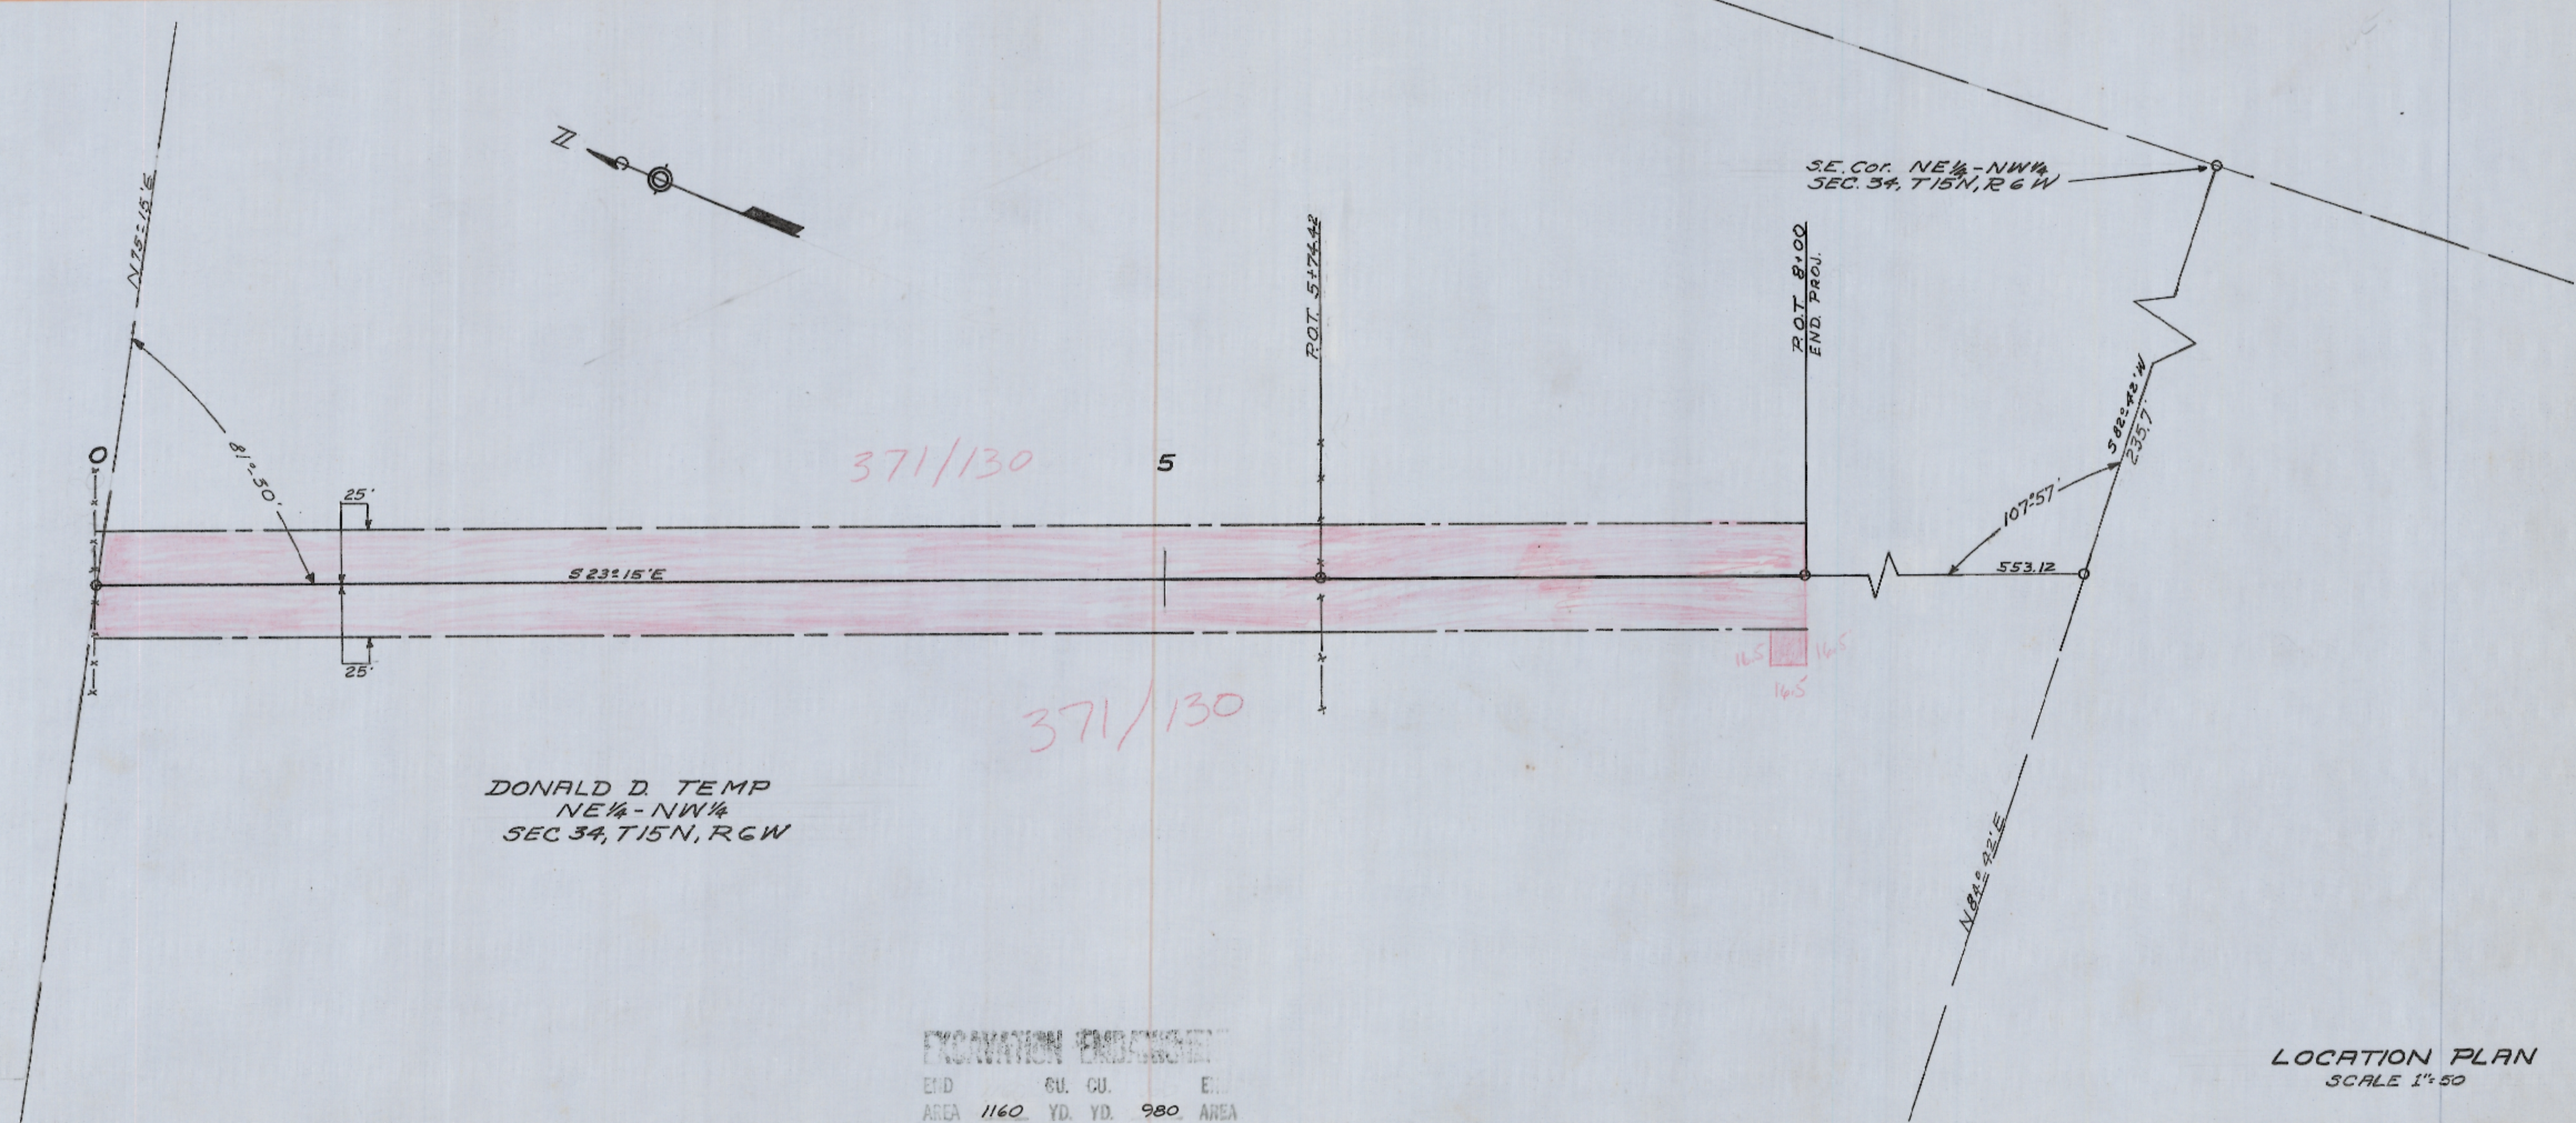


PLATE 1 - PLAN-PROFILE & P & S STANDARD
THE FREDERICK POST CO. CHICAGO