


DATE	7/15/63
BY	WJM
PROJECT	ROAD
NO. OF SHEETS	1/108
SHEET NO.	108

DATE	7/15/63
BY	WJM
PROJECT	ROAD
NO. OF SHEETS	1/108
SHEET NO.	108

NE 1/4 - SW 1/4
SEC. 27, T. 15N, R. 6W
FRANK & MARTHA M. ROESLER


NW 1/4 - SW 1/4

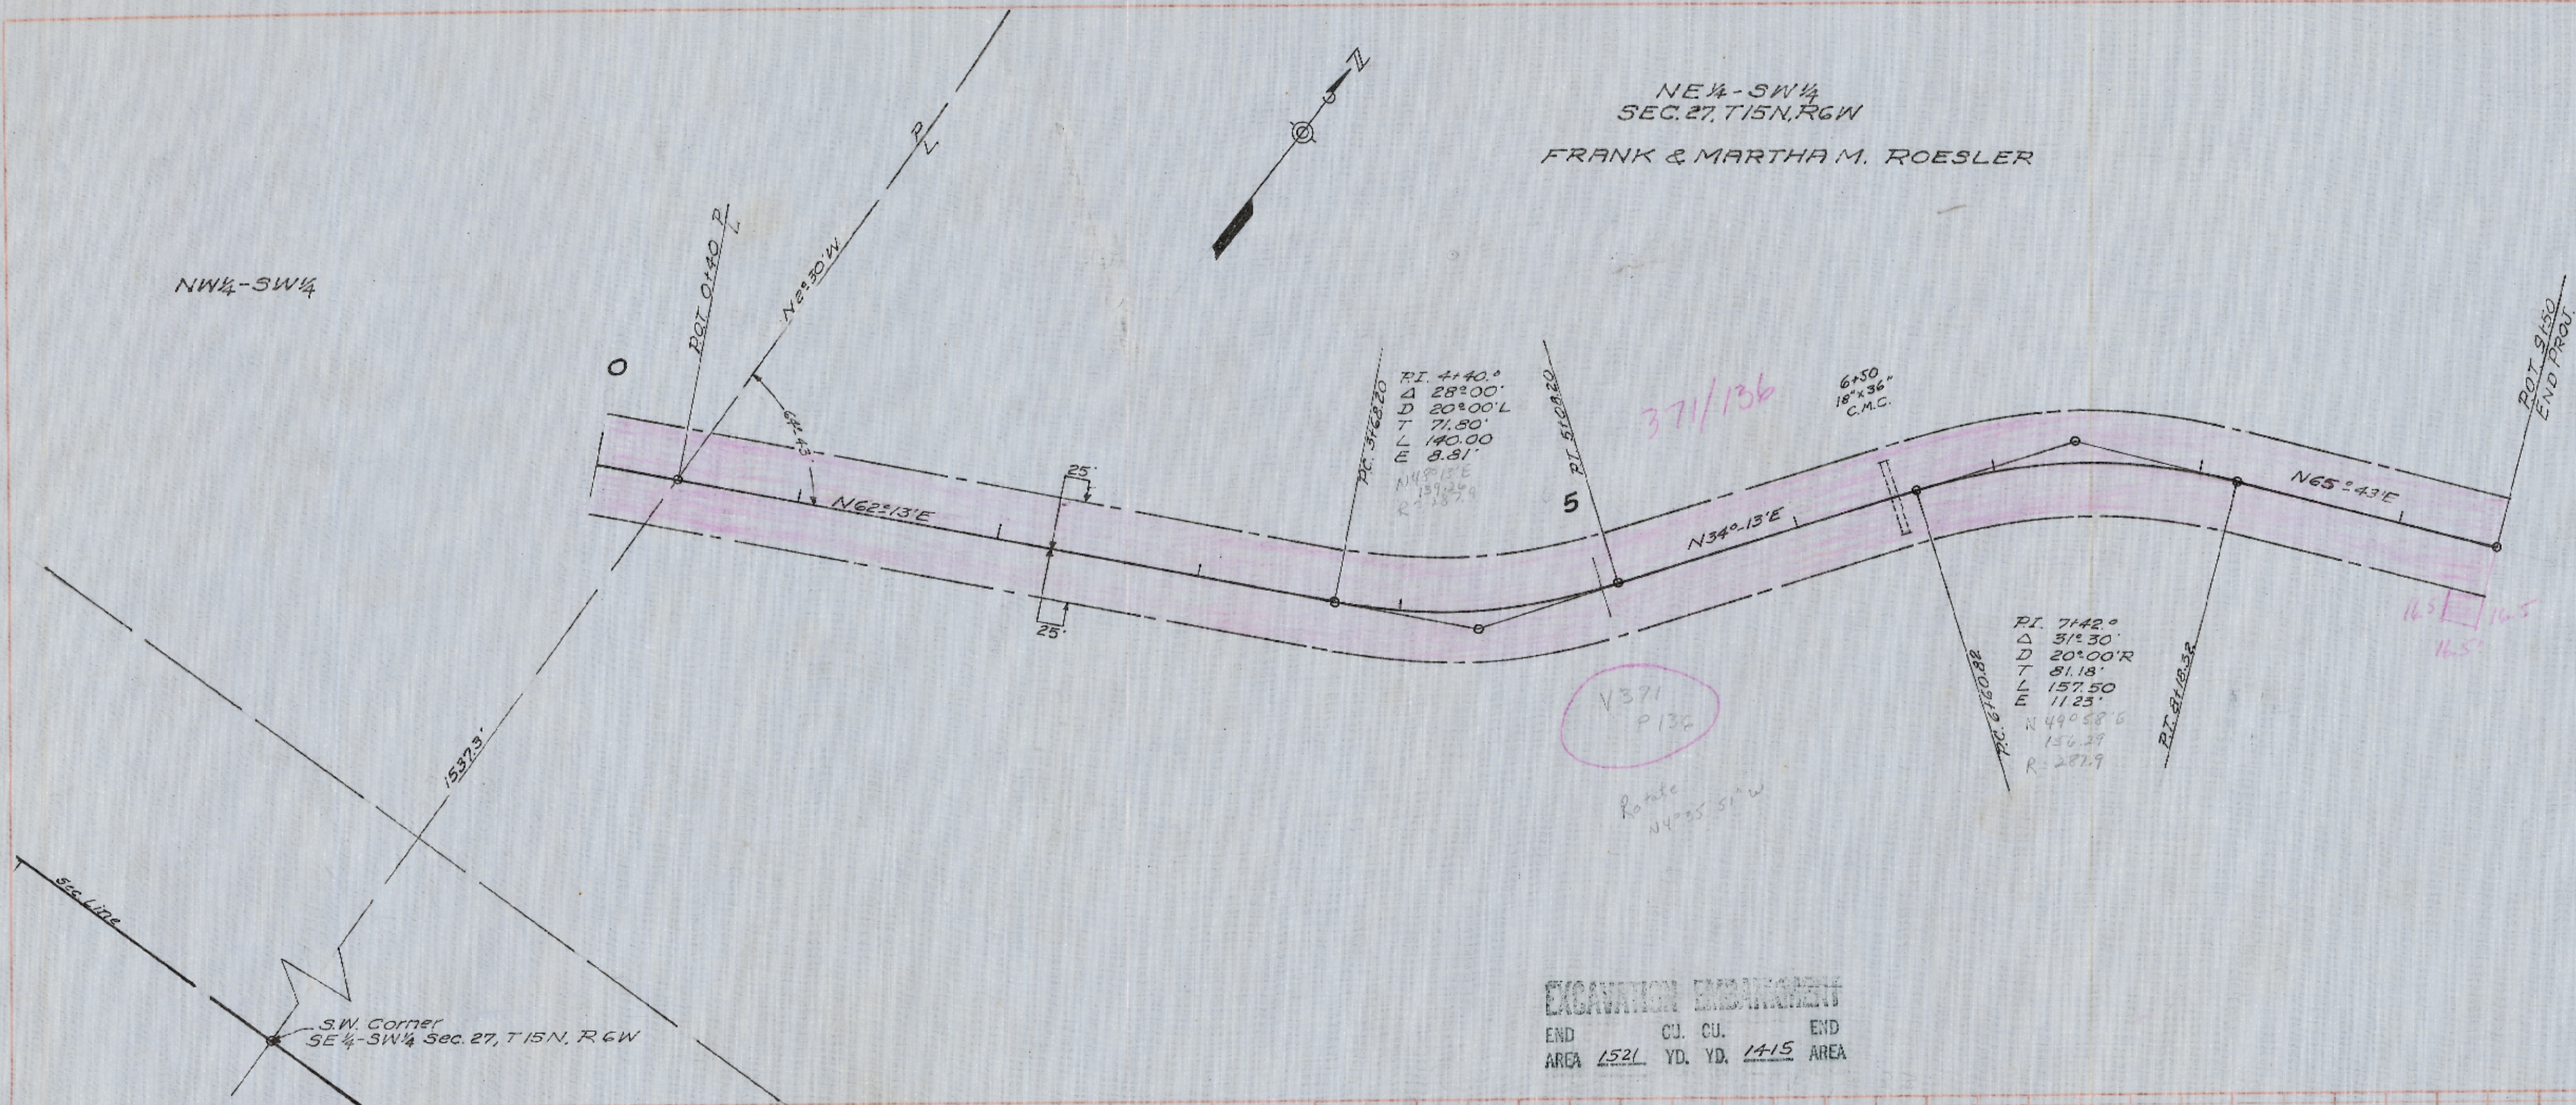

EXCAVATION ESTIMATE
END CU. CU. END
AREA 1521 YD. YD. 1415 AREA

LOCATION PLAN
SCALE 1" = 50'

PROFILE
SCALE 1" = 50' HORIZ
1" = 10' VERT.

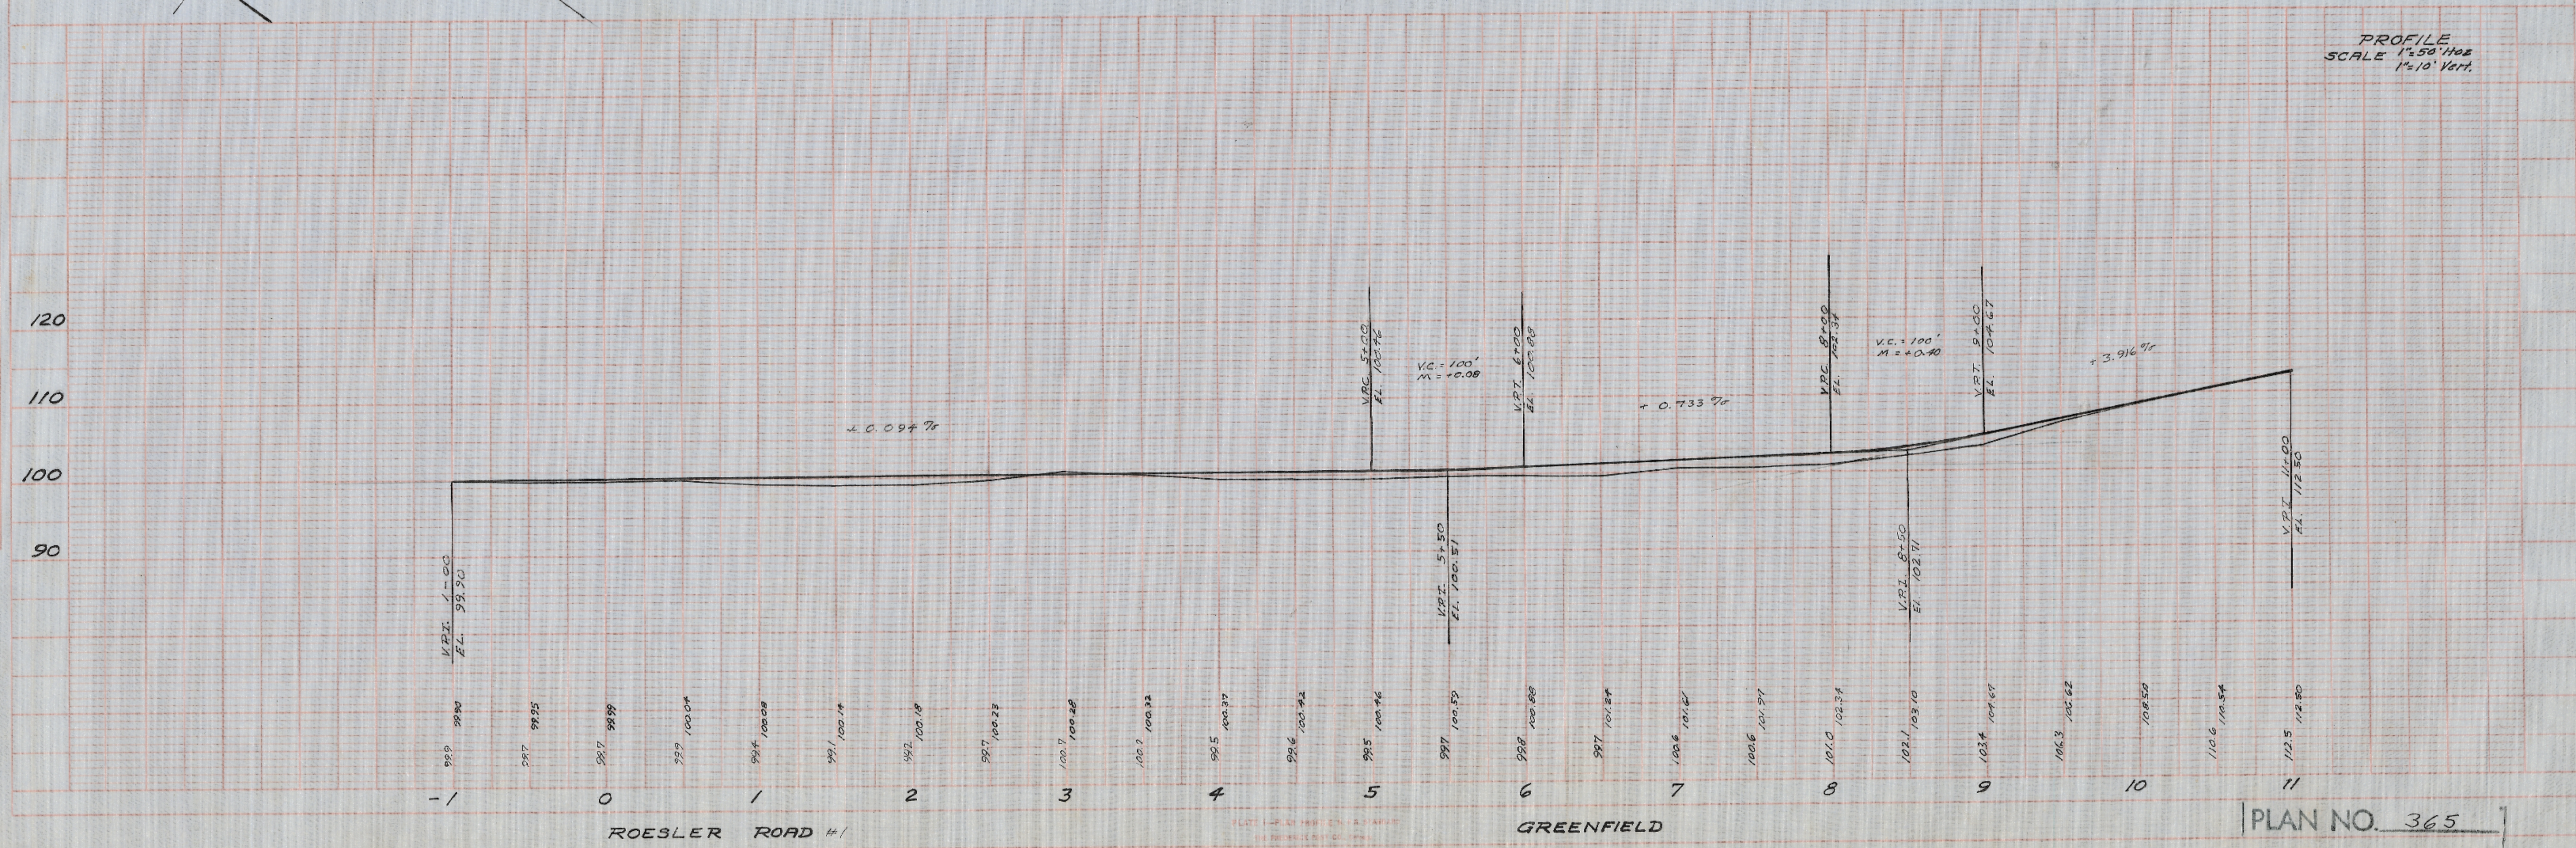

PLAN NO. 365